


These plans are design plans and are indicative only and parties must not make any objection, requisition or claim for compensation in relation to the plans. The final condition of lots upon completion may vary from the condition described in the plans. The Property may have been filled, raised, levelled, compacted or cut prior to the Vendor becoming registered proprietor of the Property and the condition of the Property may change after completion of works due to circumstances beyond the Vendor's control. No warranty or representation is given or to be construed in respect of such works or changes in condition. Parties should review the plans carefully, make their own inquiries and obtain independent advice before taking any action in relation to the Property.

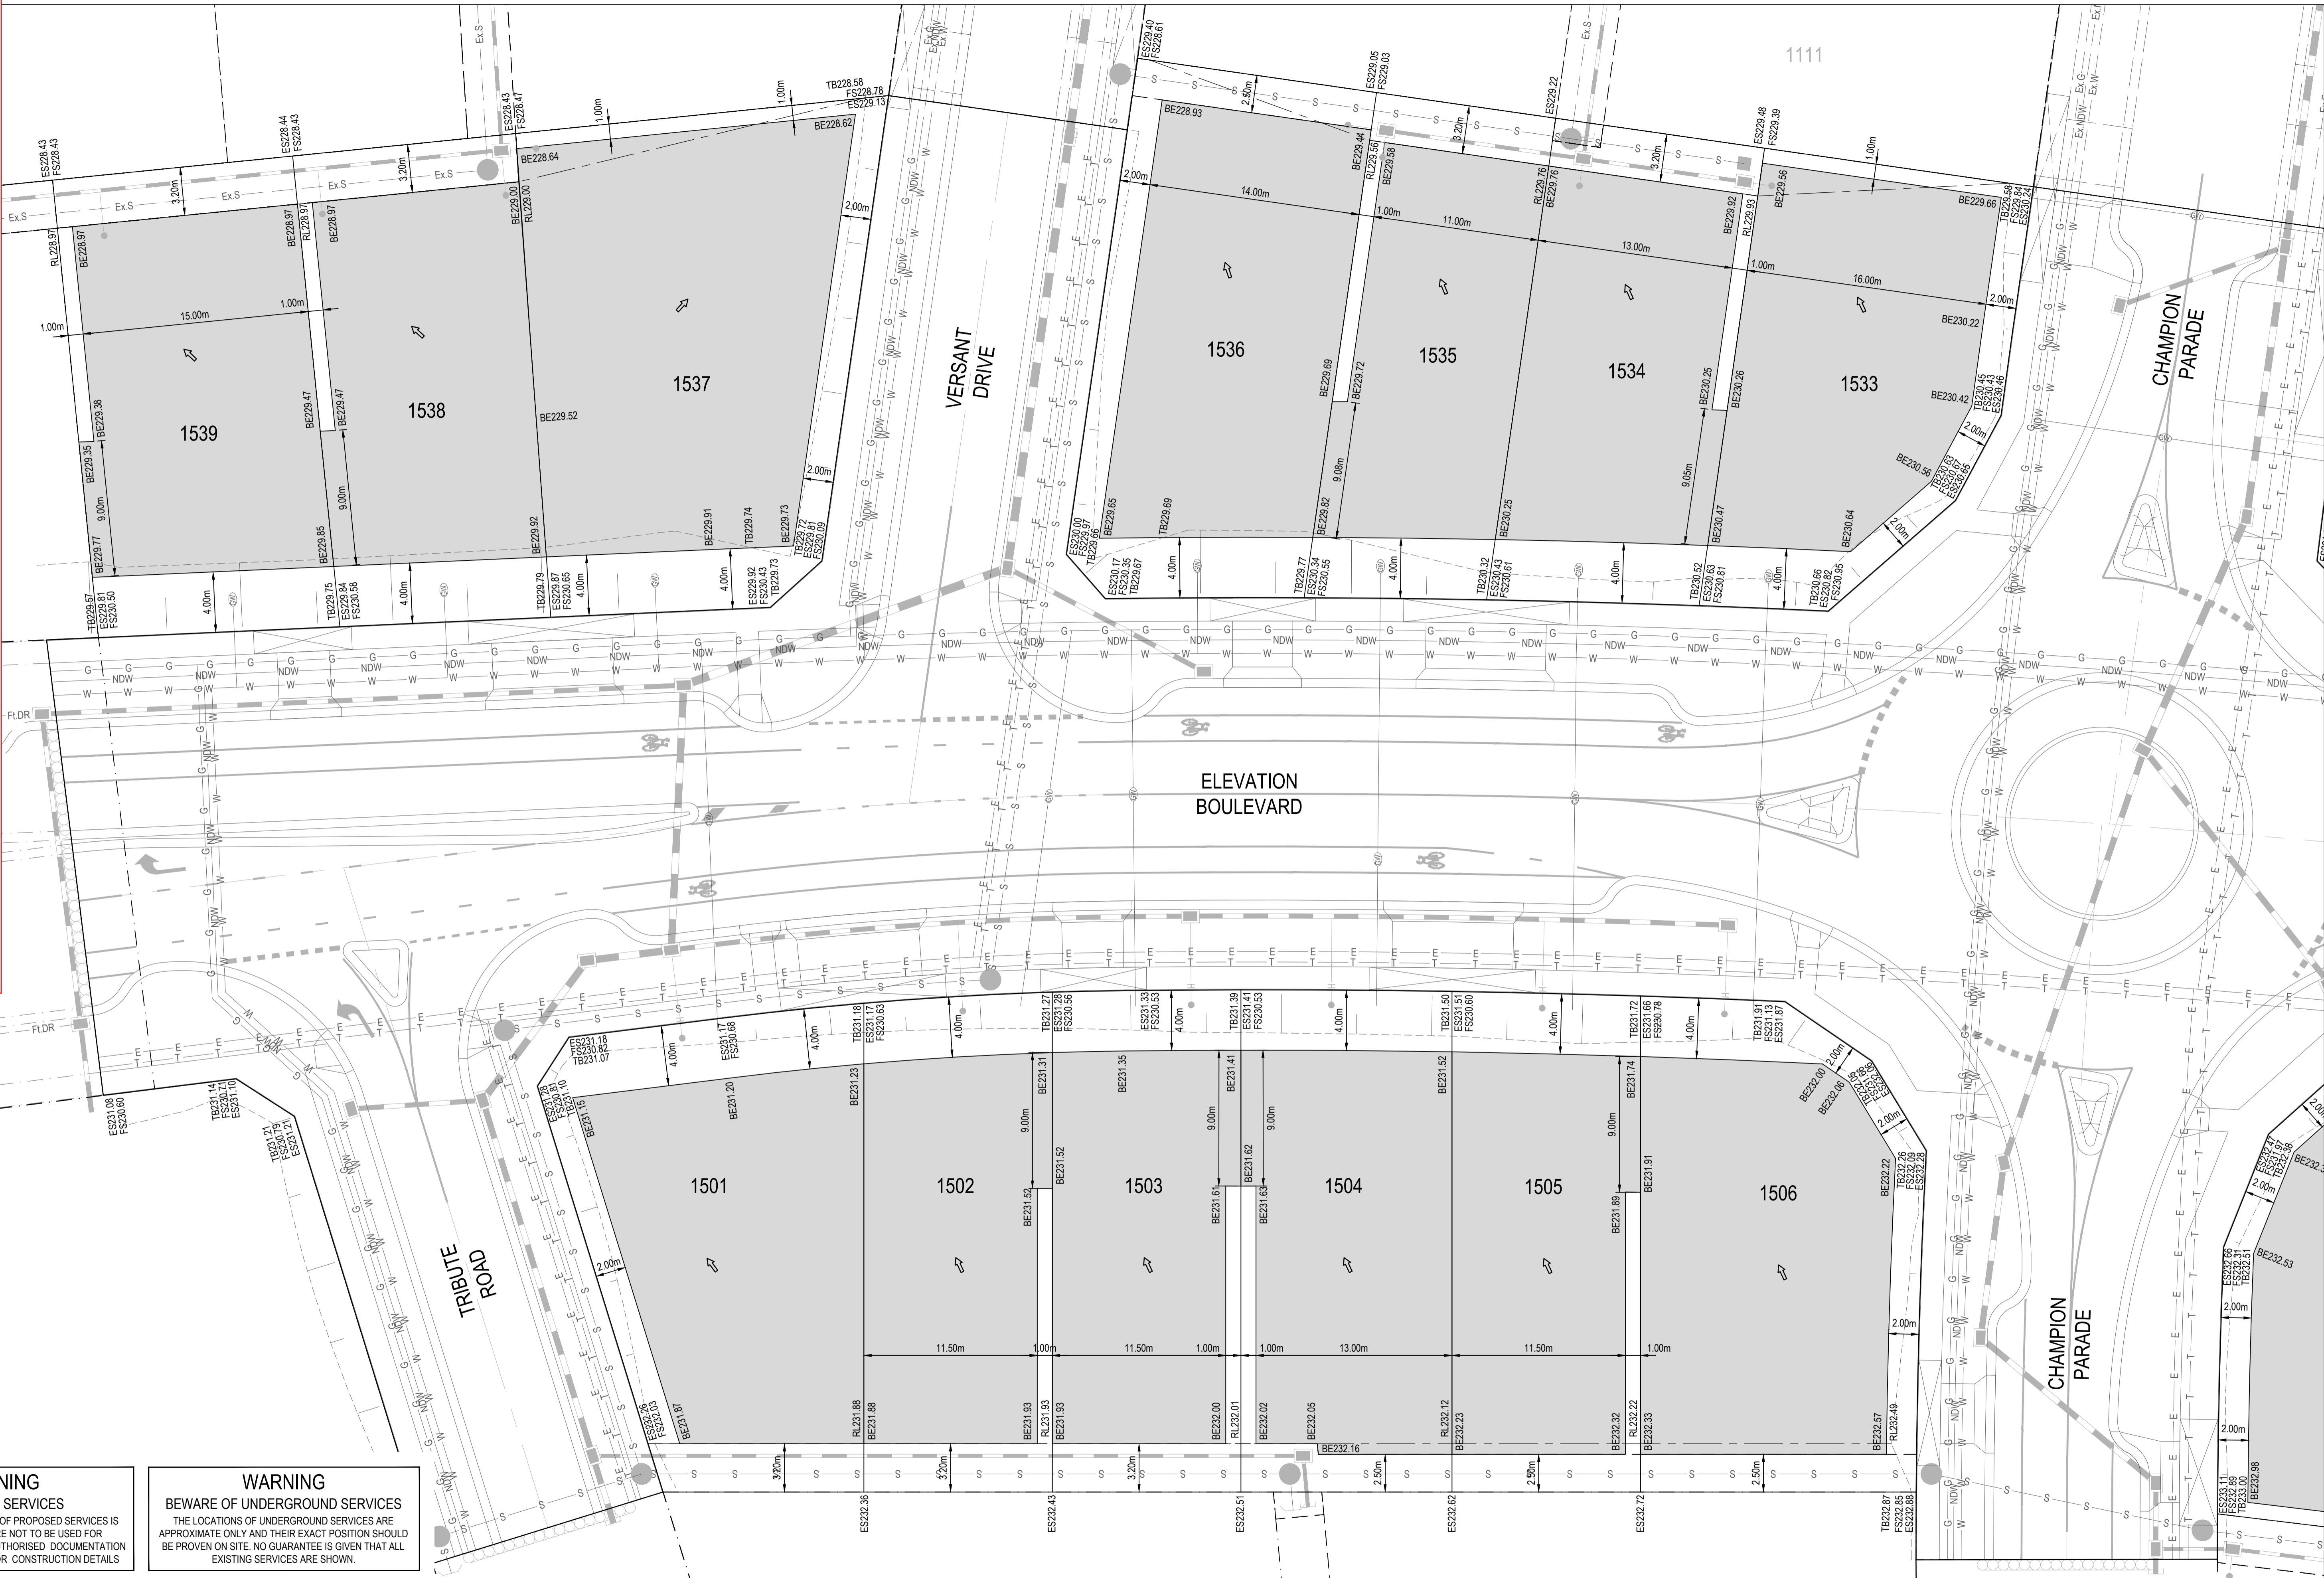

**WARNING**  
**PROPOSED SERVICES**  
 THE LOCATION AND EXTENT OF PROPOSED SERVICES IS INDICATIVE ONLY AND ARE NOT TO BE USED FOR CONSTRUCTION. REFER TO AUTHORISED DOCUMENTATION BY RELEVANT AUTHORITY FOR CONSTRUCTION DETAILS.

**WARNING**  
**BEWARE OF UNDERGROUND SERVICES**  
 THE LOCATIONS OF UNDERGROUND SERVICES ARE APPROXIMATE ONLY AND THEIR EXACT POSITION SHOULD BE PROVEN ON SITE. NO GUARANTEE IS GIVEN THAT ALL EXISTING SERVICES ARE SHOWN.

REV	DESCRIPTION	BY	APP	DATE
A	PRELIMINARY ISSUE	MG	DS	30.07.14



- LEGEND**
- ES000.00 - EXISTING SURFACE LEVEL
  - FS000.00 - FINISHED SURFACE LEVEL
  - BE000.00 - BUILDING ENVELOPE SURFACE LEVEL
  - RL000.00 - RIDGE LINE SURFACE LEVEL
  - TB000.00 - TOP/TOE OF BATTER LEVEL

**MEINHARDT**  
 Meinhardt Australia Pty Ltd  
 A.C.N. 052 275 635  
 Level 11, 501 Swanston Street  
 Melbourne VIC 3000  
 Australia  
 T +61 3 8678 1200  
 F +61 3 8678 1051  
 info@meinhardtgroup.com  
 http://www.meinhardtgroup.com  
 © Copyright

CLIENT  
 PEET LTD  
 Level 3, 492 St Kilda Road, Melbourne VIC 3004

TITLE  
 LOT GRADING PLAN  
 SHEET 1 OF 3


PROJECT  
 ASTON ESTATE  
 STAGE 15  
 HUME CITY COUNCIL

STATUS  
 PRELIMINARY  
 NOT FOR CONSTRUCTION

DESIGNED	DRAWN	APPROVED	SCALE @ A1
MH	MG	MH	SHOWN
PROJECT No	DRAWING No	REV	
102419-15	SK09	A	

DWG FILE: X102419 - Bar Property Craigieburn West Roadside0406\_3\_MPH\_EU105 TAKE 155040601 102419 15 SK09 11.dwg - MHP LOT TIME: 01 Aug 2014, 11:58am

These plans are design plans and are indicative only and parties must not make any objection, requisition or claim for compensation in relation to the plans. The final condition of lots upon completion may vary from the condition described in the plans. The Property may have been filled, raised, levelled, compacted or cut prior to the Vendor becoming registered proprietor of the Property and the condition of the Property may change after completion of works due to circumstances beyond the Vendor's control. No warranty or representation is given or to be construed in respect of such works or changes in condition. Parties should review the plans carefully, make their own inquiries and obtain independent advice before taking any action in relation to the Property.

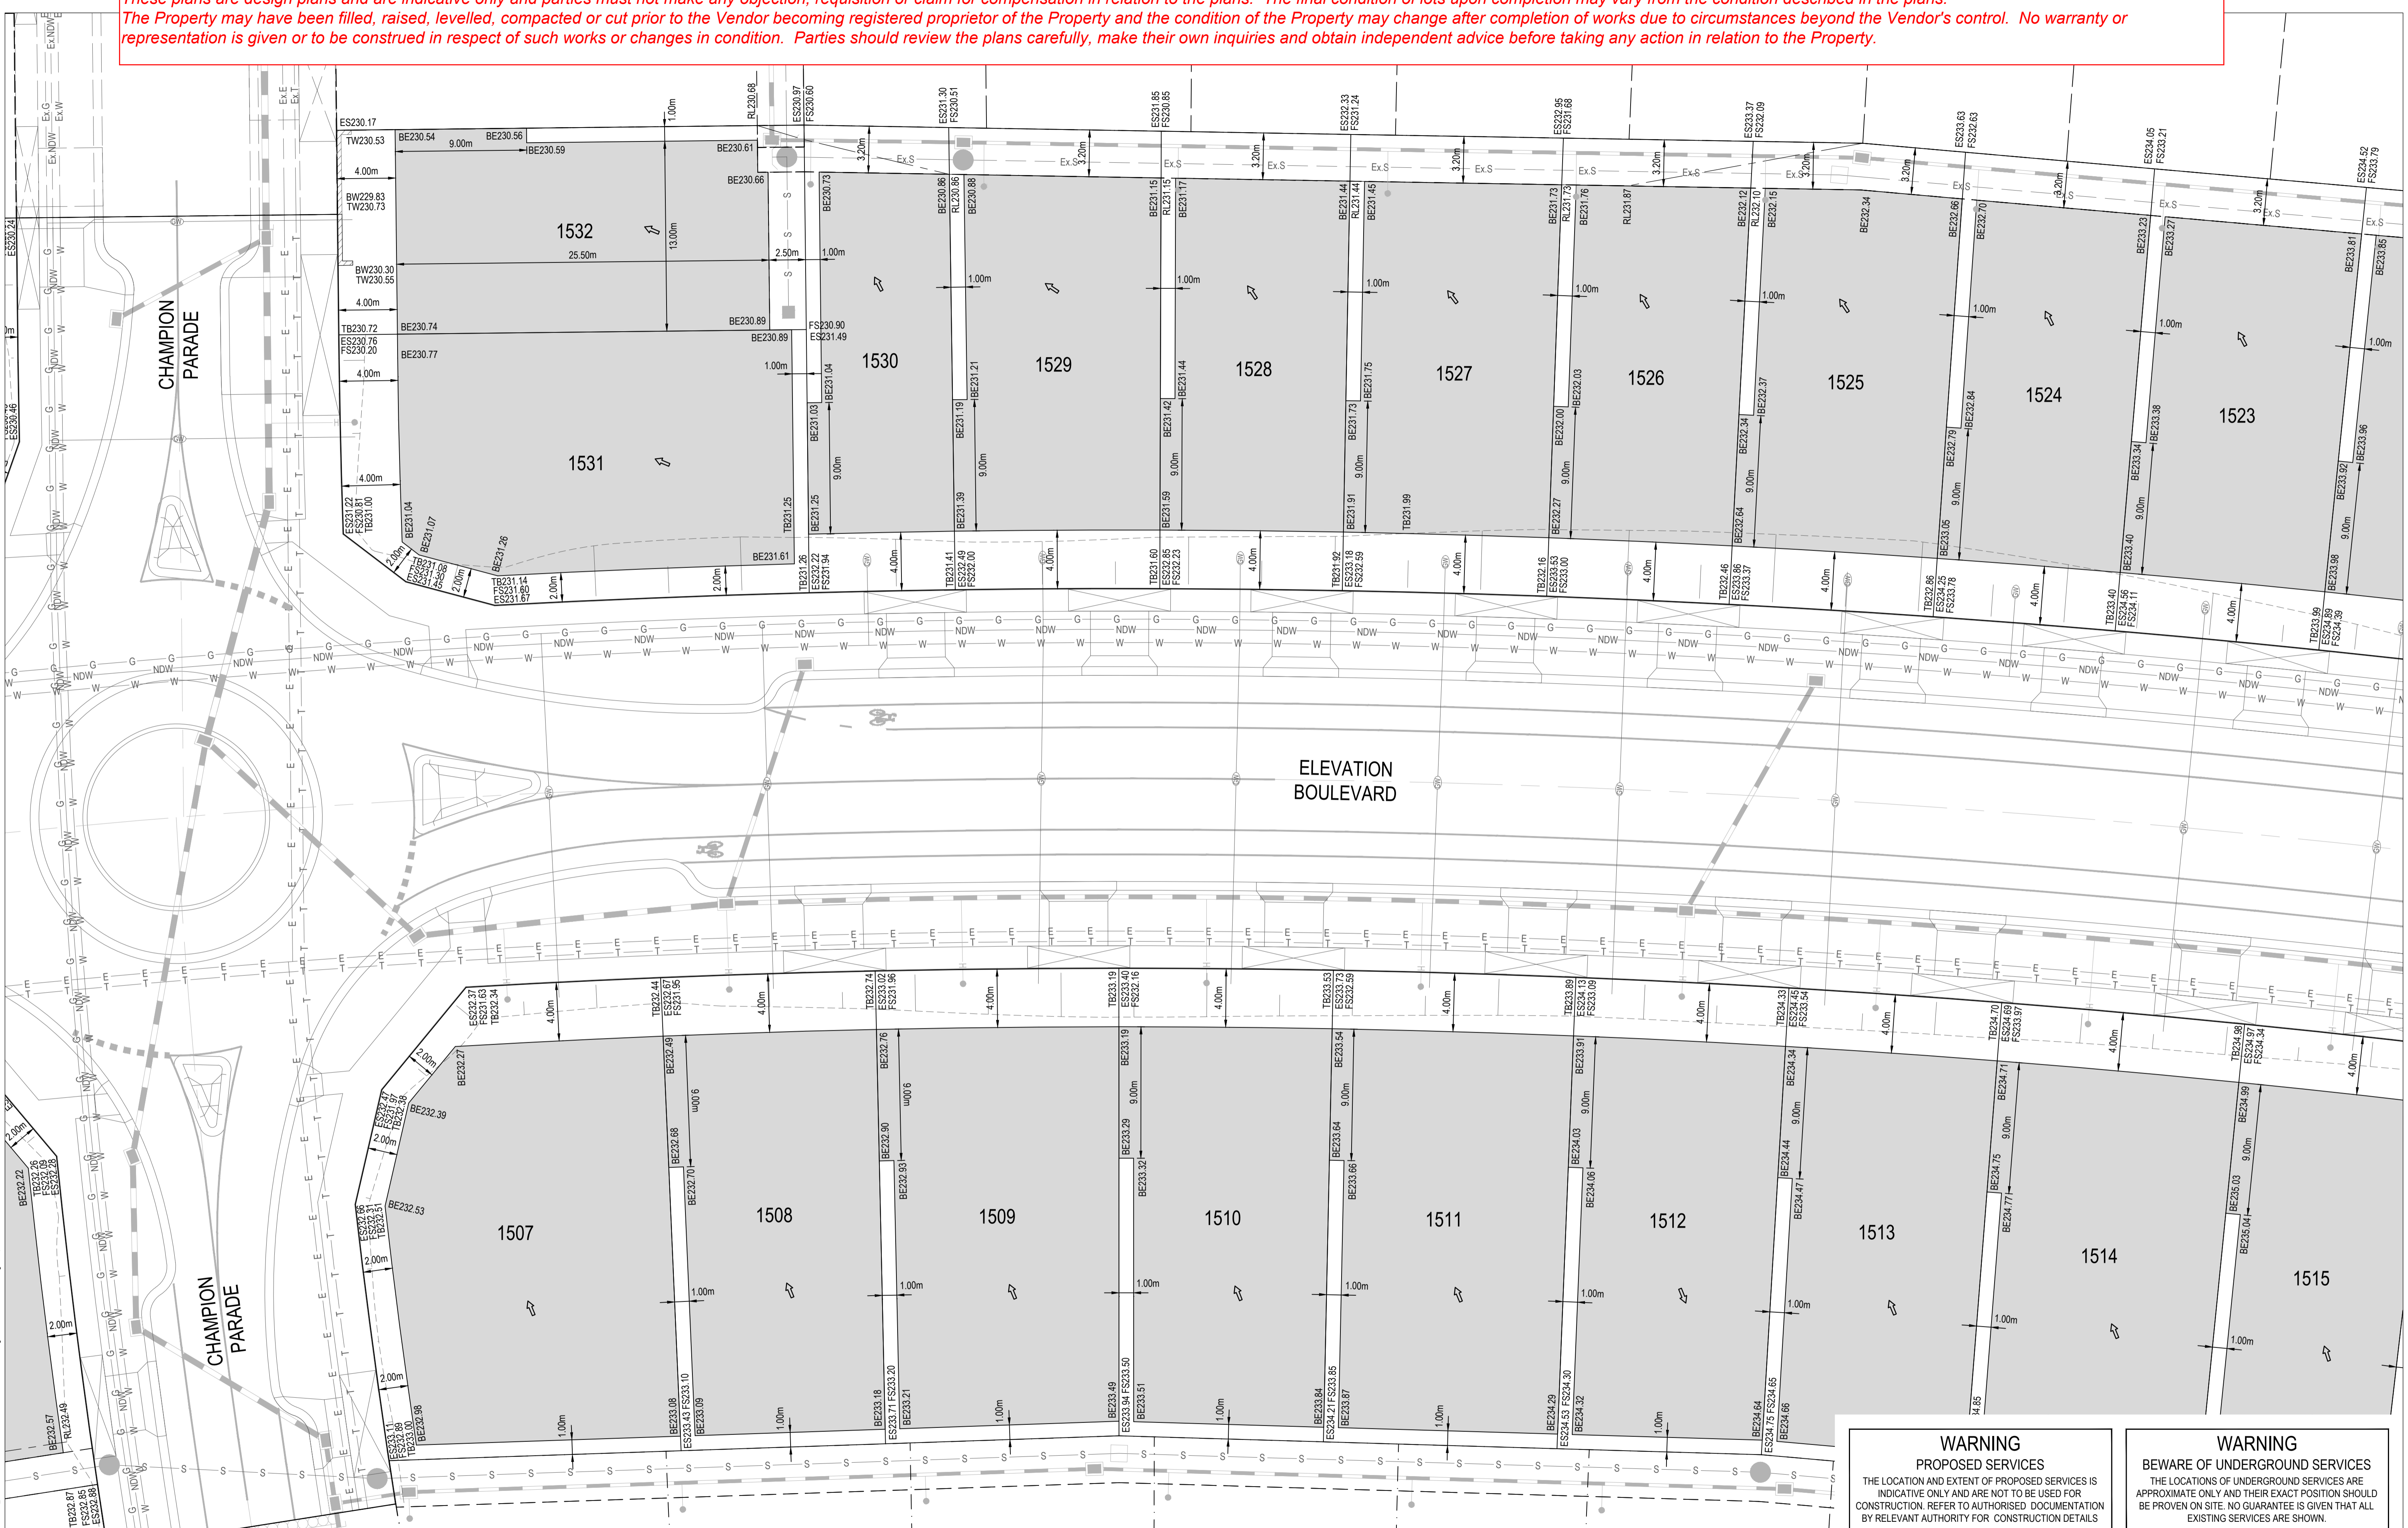

**WARNING**  
**PROPOSED SERVICES**  
 THE LOCATION AND EXTENT OF PROPOSED SERVICES IS INDICATIVE ONLY AND ARE NOT TO BE USED FOR CONSTRUCTION. REFER TO AUTHORISED DOCUMENTATION BY RELEVANT AUTHORITY FOR CONSTRUCTION DETAILS.

**WARNING**  
**BEWARE OF UNDERGROUND SERVICES**  
 THE LOCATIONS OF UNDERGROUND SERVICES ARE APPROXIMATE ONLY AND THEIR EXACT POSITION SHOULD BE PROVEN ON SITE. NO GUARANTEE IS GIVEN THAT ALL EXISTING SERVICES ARE SHOWN.

REV	DESCRIPTION	BY	APP	DATE
A	PRELIMINARY ISSUE	MG	DS	30.07.14



- LEGEND**
- ES000.00 - EXISTING SURFACE LEVEL
  - FS000.00 - FINISHED SURFACE LEVEL
  - BE000.00 - BUILDING ENVELOPE SURFACE LEVEL
  - RL000.00 - RIDGE LINE SURFACE LEVEL
  - TB000.00 - TOP/TOE OF BATTER LEVEL

**MEINHARDT**  
 Meinhardt Australia Pty Ltd  
 A.C.N. 052 275 635  
 Level 11, 501 Swanston Street  
 Melbourne VIC 3000  
 Australia  
 T +61 3 8676 1200  
 F +61 3 8676 1011  
 info@meinhardtgroup.com  
 http://www.meinhardtgroup.com  
 © Copyright

CLIENT  
 PEET LTD  
 Level 3, 492 St Kilda Road, Melbourne VIC 3004

TITLE  
 LOT GRADING PLAN  
 SHEET 2 OF 3


PROJECT  
 ASTON ESTATE  
 STAGE 15  
 HUME CITY COUNCIL

STATUS  
**PRELIMINARY**  
 NOT FOR CONSTRUCTION

DESIGNED	DRAWN	APPROVED	SCALE @ A1
MH	MG	MH	SHOWN
PROJECT No 102419-15	DRAWING No SK10	REV A	

DWG FILE: X102419 - Barr Property Craigieburn West Road/Craigieburn 3\_MPH EUDS TAKE 15/5/2014 15:50:08.11.dwg - MHPLOT TIME: 01 Aug 2014, 11:58am

These plans are design plans and are indicative only and parties must not make any objection, requisition or claim for compensation in relation to the plans. The final condition of lots upon completion may vary from the condition described in the plans. The Property may have been filled, raised, levelled, compacted or cut prior to the Vendor becoming registered proprietor of the Property and the condition of the Property may change after completion of works due to circumstances beyond the Vendor's control. No warranty or representation is given or to be construed in respect of such works or changes in condition. Parties should review the plans carefully, make their own inquiries and obtain independent advice before taking any action in relation to the Property.

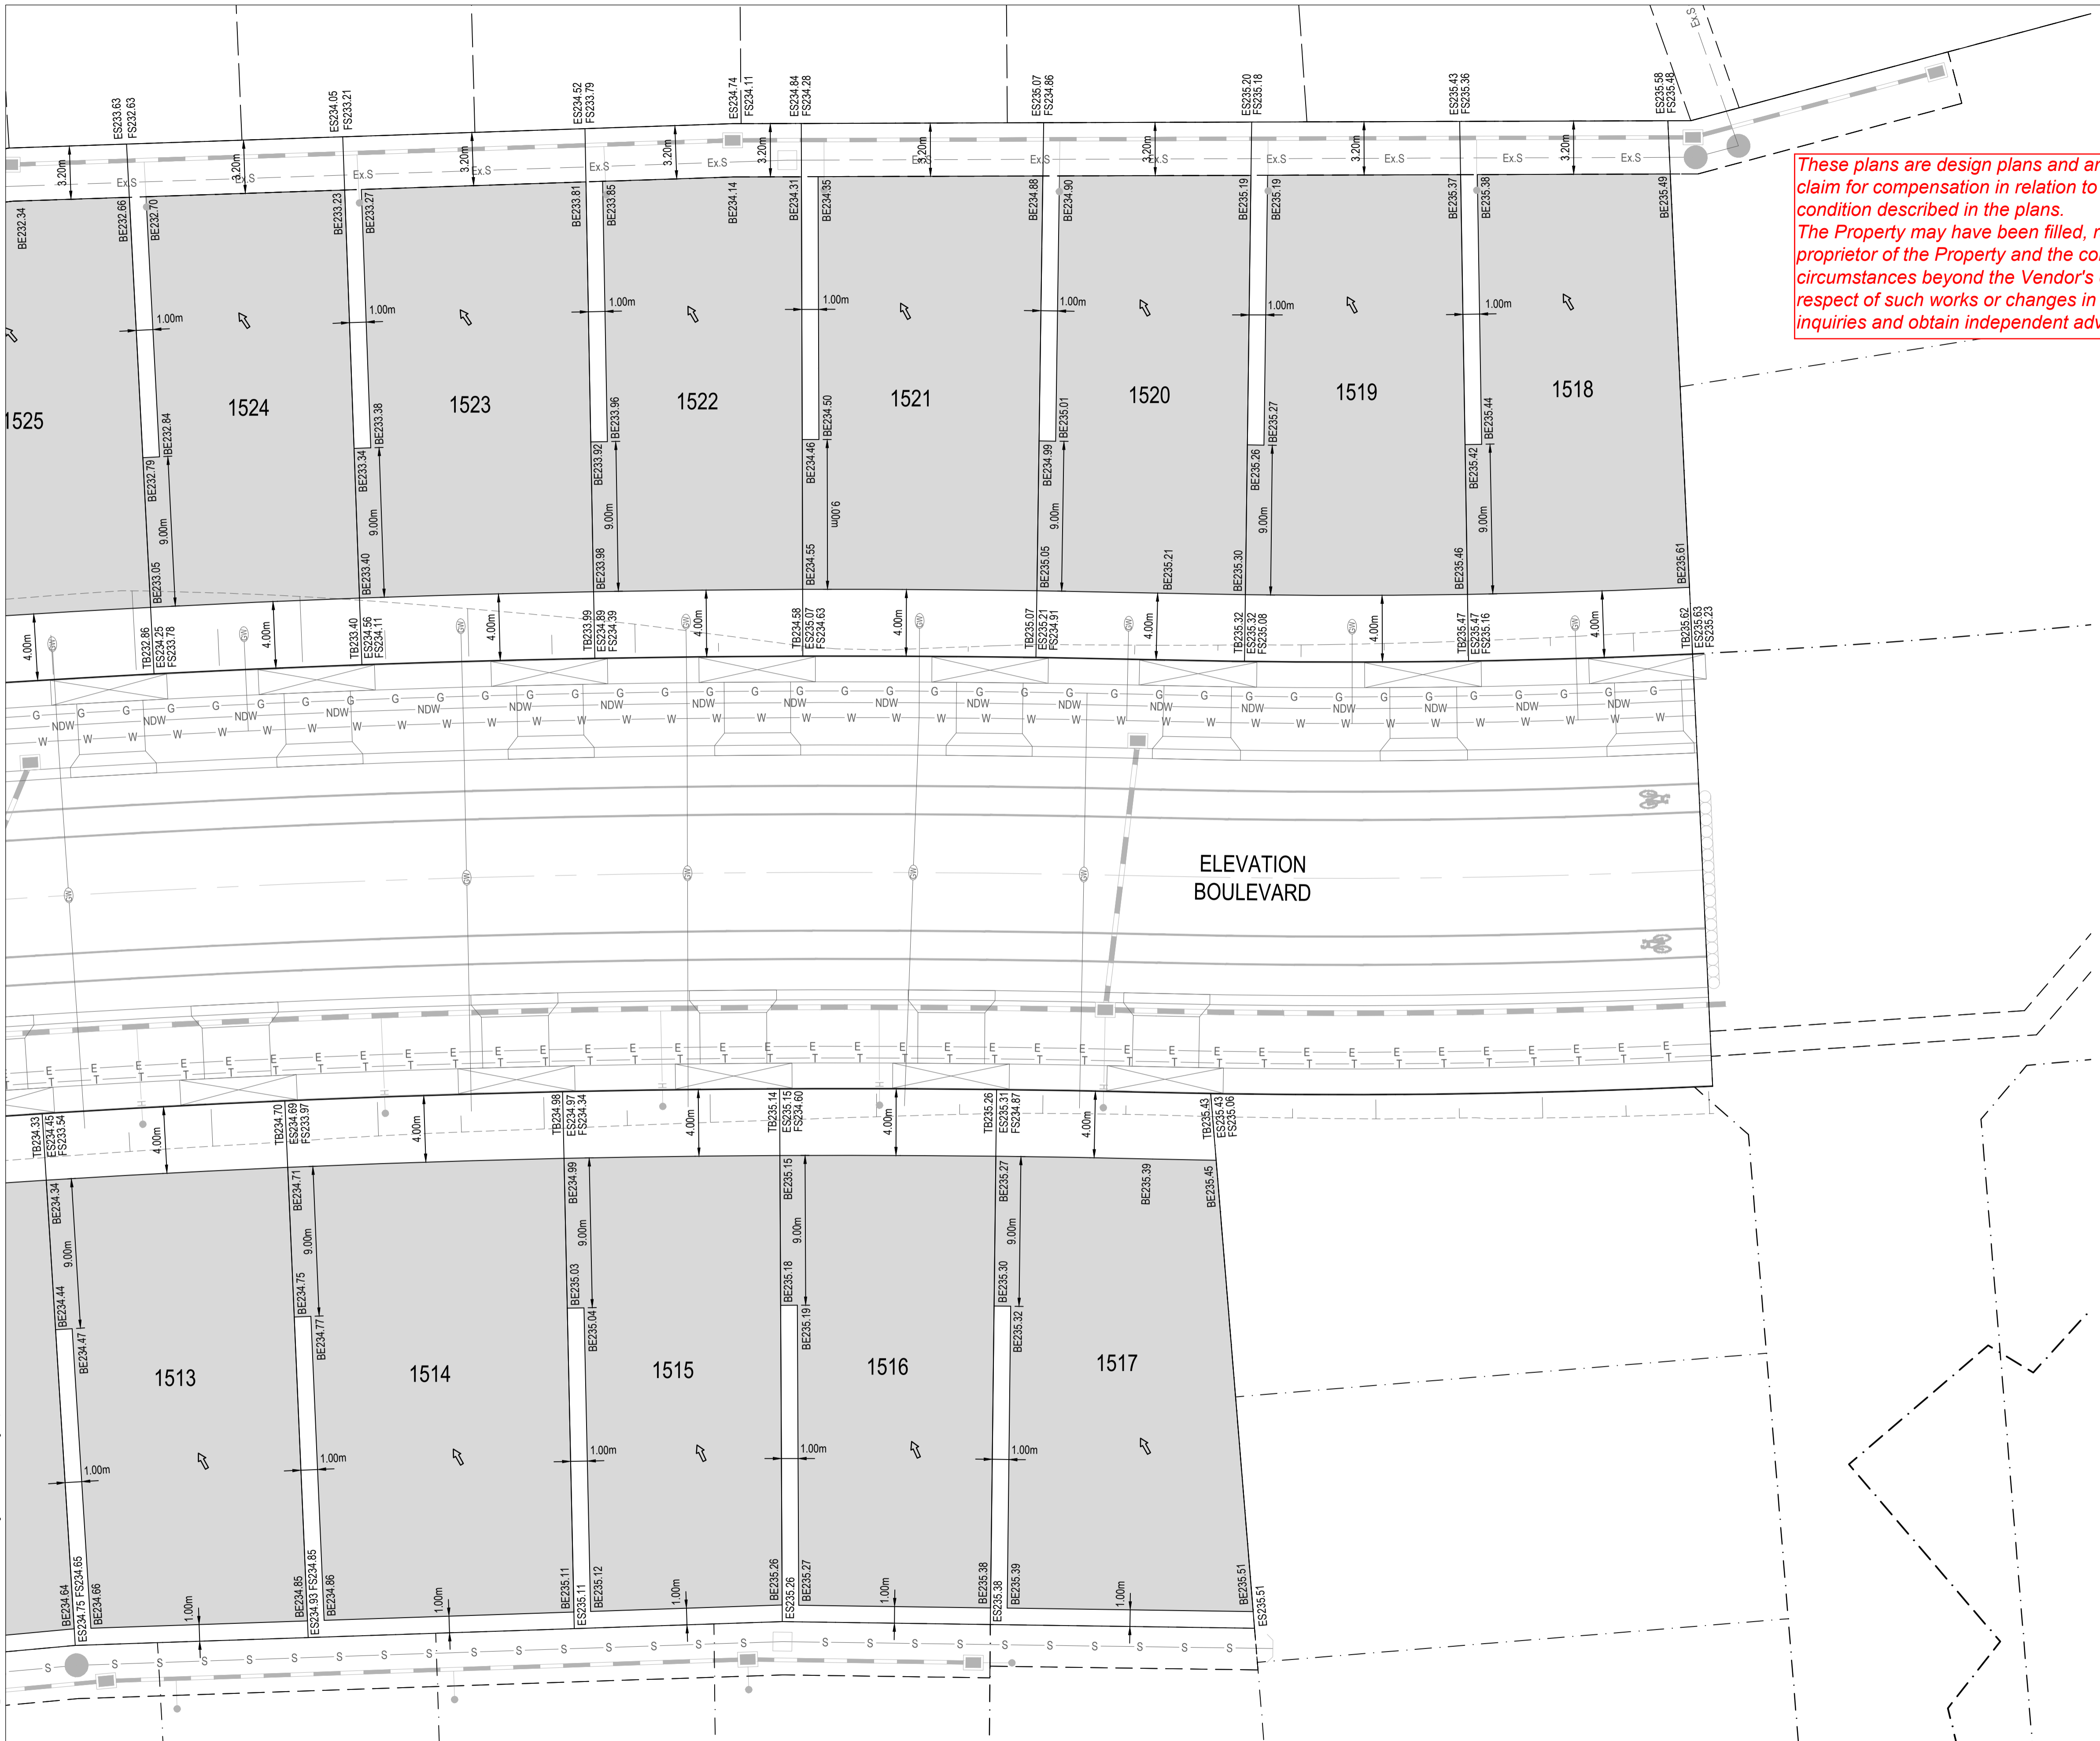


FALL ACROSS BUILDING ENVELOPE		
LOT NUMBER	FALL (m)	FALL USING TB/RL
1501	0.73	-
1502	0.70	-
1503	0.69	-
1504	0.82	0.71
1505	0.80	0.70
1506	0.83	0.75
1507	0.81	0.74
1508	0.69	-
1509	0.73	-
1510	0.65	-
1511	0.75	-
1512	0.73	-
1513	0.51	-
1514	0.40	-
1515	0.27	-
1516	0.23	-
1517	0.24	-
1518	0.23	-
1519	0.29	-
1520	0.40	-
1521	0.70	-
1522	0.70	-
1523	0.71	-
1524	0.70	-
1525	0.90	0.71
1526	0.88	0.70
1527	0.82	0.71
1528	0.74	-
1529	0.71	-
1530	0.66	-
1531	0.84	0.48
1532	0.35	-
1533	1.08	-
1534	0.71	-
1535	0.67	-
1536	0.89	-
1537	1.30	1.17
1538	0.95	0.82
1539	0.88	0.78

NOTE: FALL USING TB/RL LEVEL HAVE BEEN CALCULATED FOR LOTS WHERE TB OR RL ENCLOSES INTO BUILDING ENVELOPES

**WARNING**  
**PROPOSED SERVICES**  
 THE LOCATION AND EXTENT OF PROPOSED SERVICES IS INDICATIVE ONLY AND ARE NOT TO BE USED FOR CONSTRUCTION. REFER TO AUTHORISED DOCUMENTATION BY RELEVANT AUTHORITY FOR CONSTRUCTION DETAILS

**WARNING**  
**BEWARE OF UNDERGROUND SERVICES**  
 THE LOCATIONS OF UNDERGROUND SERVICES ARE APPROXIMATE ONLY AND THEIR EXACT POSITION SHOULD BE PROVEN ON SITE. NO GUARANTEE IS GIVEN THAT ALL EXISTING SERVICES ARE SHOWN.

REV	DESCRIPTION	BY	APP	DATE
A	PRELIMINARY ISSUE	MG	DS	30.07.14

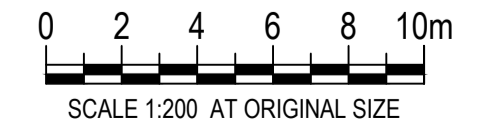

- LEGEND**
- ES000.00 - EXISTING SURFACE LEVEL
  - FS000.00 - FINISHED SURFACE LEVEL
  - BE000.00 - BUILDING ENVELOPE SURFACE LEVEL
  - RL000.00 - RIDGE LINE SURFACE LEVEL
  - TB000.00 - TOP/TOE OF BATTER LEVEL




CLIENT  
 PEET LTD  
 Level 3, 492 St Kilda Road, Melbourne VIC 3004

TITLE  
 LOT GRADING PLAN  
 SHEET 3 OF 3

PROJECT  
 ASTON ESTATE  
 STAGE 15  
 HUME CITY COUNCIL

STATUS  
 PRELIMINARY  
 NOT FOR CONSTRUCTION

DESIGNED	DRAWN	APPROVED	SCALE @ A1
MH	MG	MH	SHOWN
PROJECT No	DRAWING No	REV	
102419-15	SK11	A	

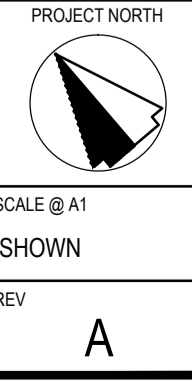

DWG FILE: X:\102419 - Barr Property Craigieburn West Road\CAD\3\_MPH\ELI\DS\TAKE 15\Stage15\102419-15\_SK11.dwg - Met PLOT TIME: 01 Aug 2014, 11:58am