








# GOOGONG

# LOT 3208

## LOT DISCLOSURE PLAN


## NEIGHBOURHOOD 3 STAGE 2

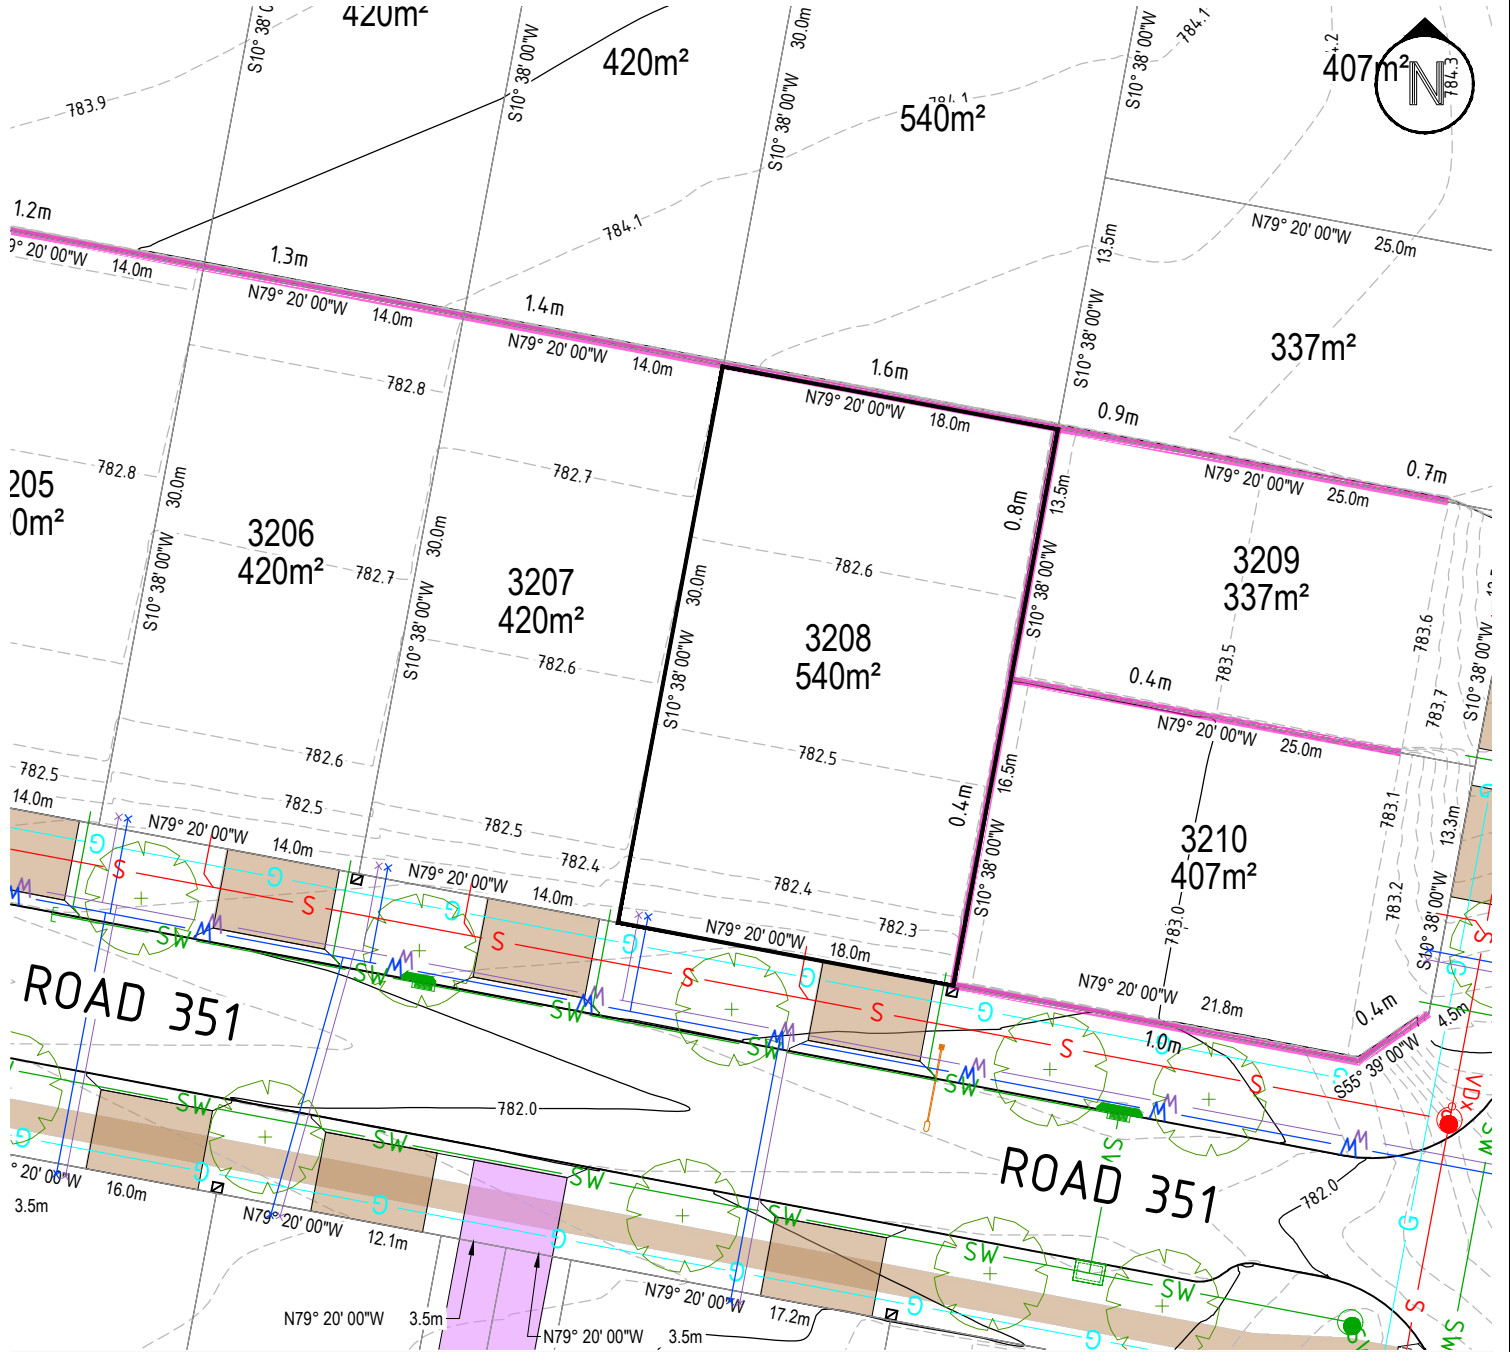

### LEGEND

LOT BOUNDARY		SEWER MAIN/ MANHOLE/ TIE		SUBSTATION	
CONTOUR 1.0m INTERVAL		STORMWATER MAIN/ SUMP/ MANHOLE/ TIE		STREET TREES	
CONTOUR 0.1m INTERVAL		WATER MAIN/STOP VALVE/ HYDRANT/ TIE (POTABLE)		DRIVEWAY	
EASEMENT - 3.5m UNLESS NOTED OTHERWISE		WATER MAIN/STOP VALVE/ HYDRANT/ TIE (RECYCLED)			
LOT AREA	<b>452m<sup>2</sup></b>	GAS MAIN			
RETAINING WALL PROVIDED BY GPL		NBNCO, PIT			
FENCE PROVIDED BY GPL		STREET LIGHT			
		MINIPILLAR			

### LOCALITY PLAN

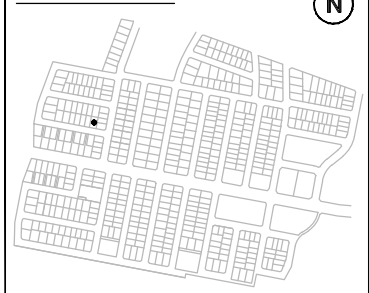

Disclaimer: All care has been taken in the preparation of this material. No responsibility is taken by the vendor for any errors or omissions, and details may be subject to change. Artwork, images and plans are artists impressions only and are not to be relied on as a definitive reference. All road designs, contours, lot sizes, lot dimensions, easements and covenants are preliminary only and are subject to final survey. For final Lot numbers refer registered deposited plans (DP).

file name: 309934-STAGE 2-SECTION 1.dwg, layout: name: 3208, plotted by: Tom Willburger, file location: \\s:\p\c\au\candara\ra\ra\309934\Civil\ACAD\LDLP, plot date: 26/08/2022 11:49 AM




# GOOGONG

# LOT 3219

## LOT DISCLOSURE PLAN

## NEIGHBOURHOOD 3 STAGE 2

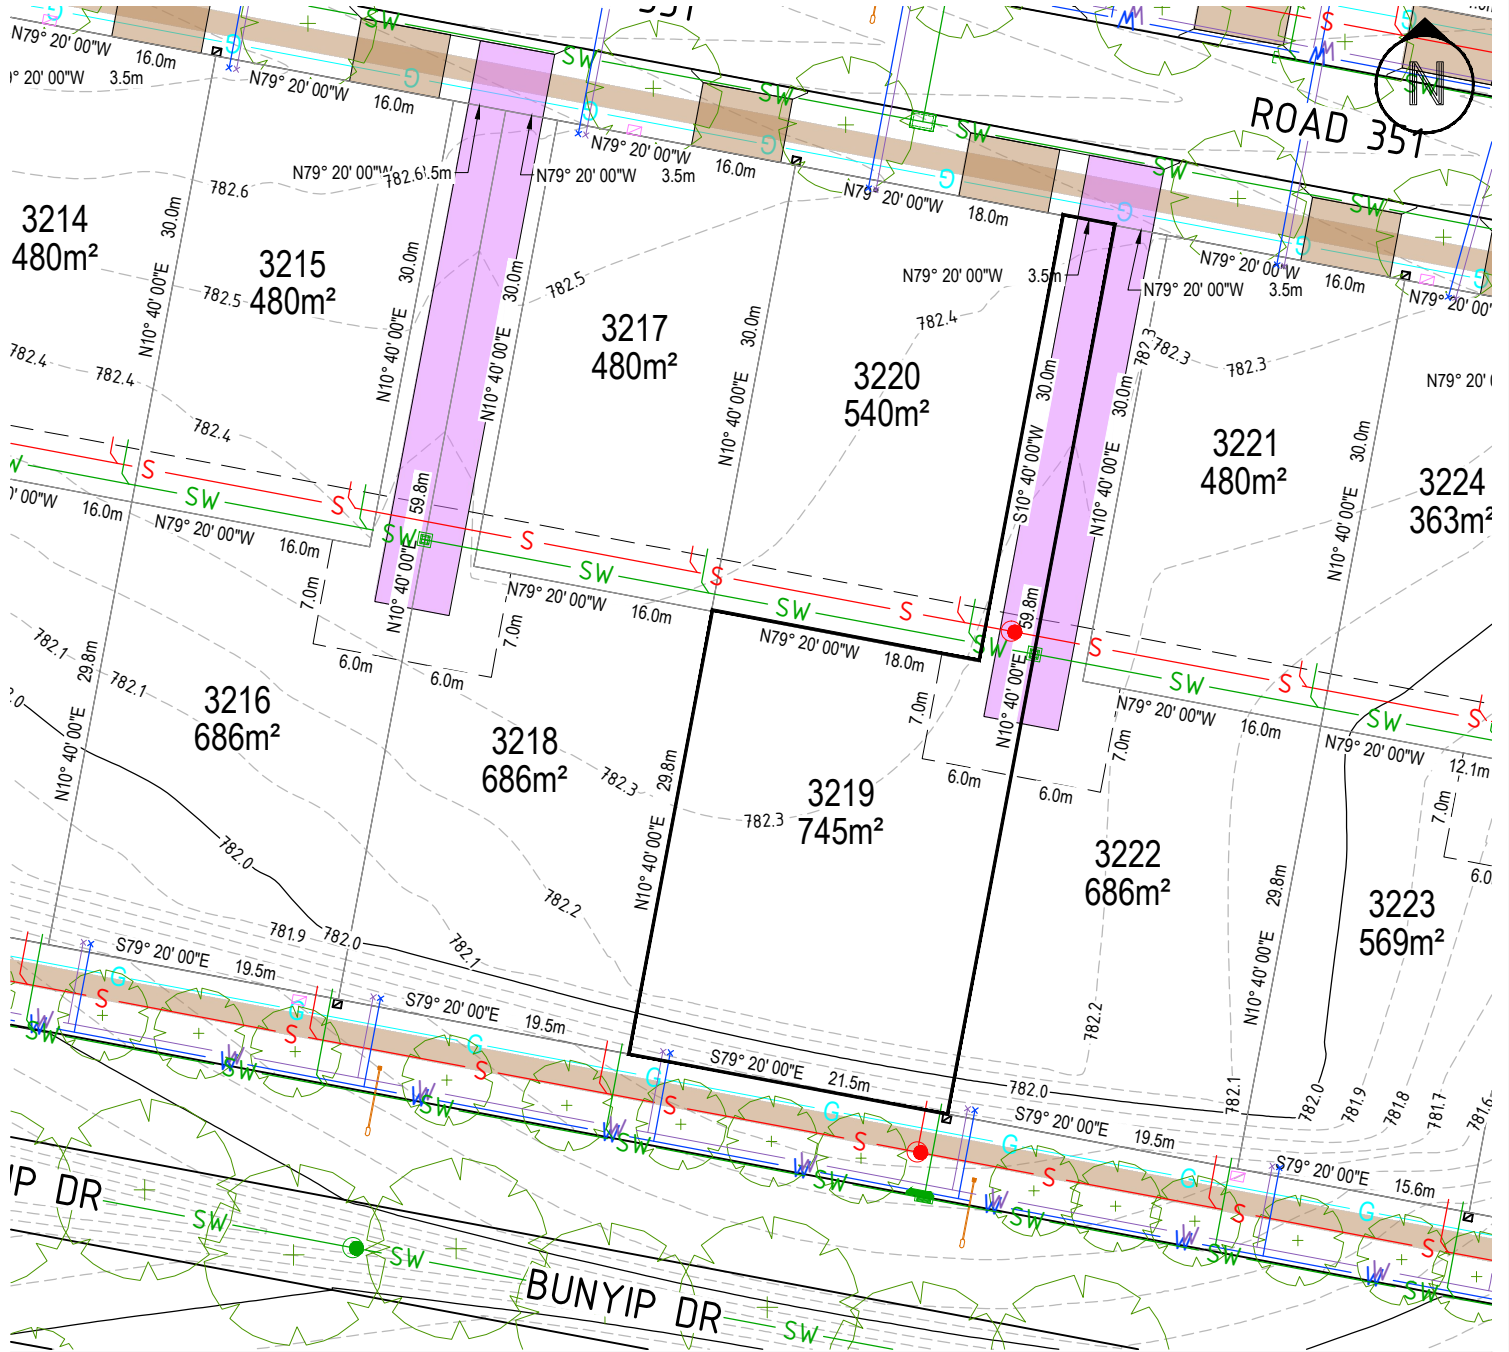

LOT LAYOUT - SCALE 1:500 (A4)

ISSUE DATE: SEPTEMBER 2022 REV 2

### LEGEND


LOT BOUNDARY	
CONTOUR 1.0m INTERVAL	
CONTOUR 0.1m INTERVAL	
EASEMENT - 3.5m UNLESS NOTED OTHERWISE	
LOT AREA	<b>452m<sup>2</sup></b>
RETAINING WALL PROVIDED BY GTPL	
FENCE PROVIDED BY GTPL	

SEWER MAIN/ MANHOLE/ TIE	
STORMWATER MAIN/ SUMP/ MANHOLE/ TIE	
WATER MAIN/STOP VALVE/ HYDRANT/ TIE (POTABLE)	
WATER MAIN/STOP VALVE/ HYDRANT/ TIE (RECYCLED)	
GAS MAIN	
NBNCO, PIT	
STREET LIGHT	
MINIPILLAR	

	SUBSTATION
	STREET TREES
	DRIVEWAY
	DRIVEWAY PROVIDED BY GTPL

	STREET LIGHT
	STREET TREES
	DRIVEWAY
	DRIVEWAY PROVIDED BY GTPL

### LOCALITY PLAN

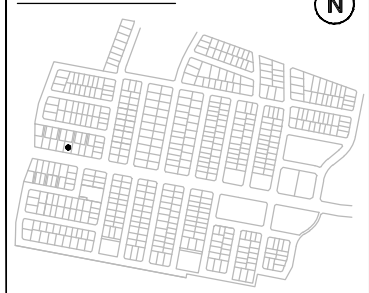

Disclaimer: All care has been taken in the preparation of this material. No responsibility is taken by the vendor for any errors or omissions, and details may be subject to change. Artwork, images and plans are artists impressions only and are not to be relied on as a definitive reference. All road designs, contours, lot sizes, lot dimensions, easements and covenants are preliminary only and are subject to final survey. For final Lot numbers refer registered deposited plans (DP).

file name: 309934-STAGE 2-SECTION 2.dwg, layout name: 3219, plotted by: Tom Willburger, file location: \\aspire\andrea\309934\Civil\CADD\LD\plot\_date: 25/08/2022 10:17 AM




# GOOGONG

# LOT 3220

## LOT DISCLOSURE PLAN

## NEIGHBOURHOOD 3 STAGE 2

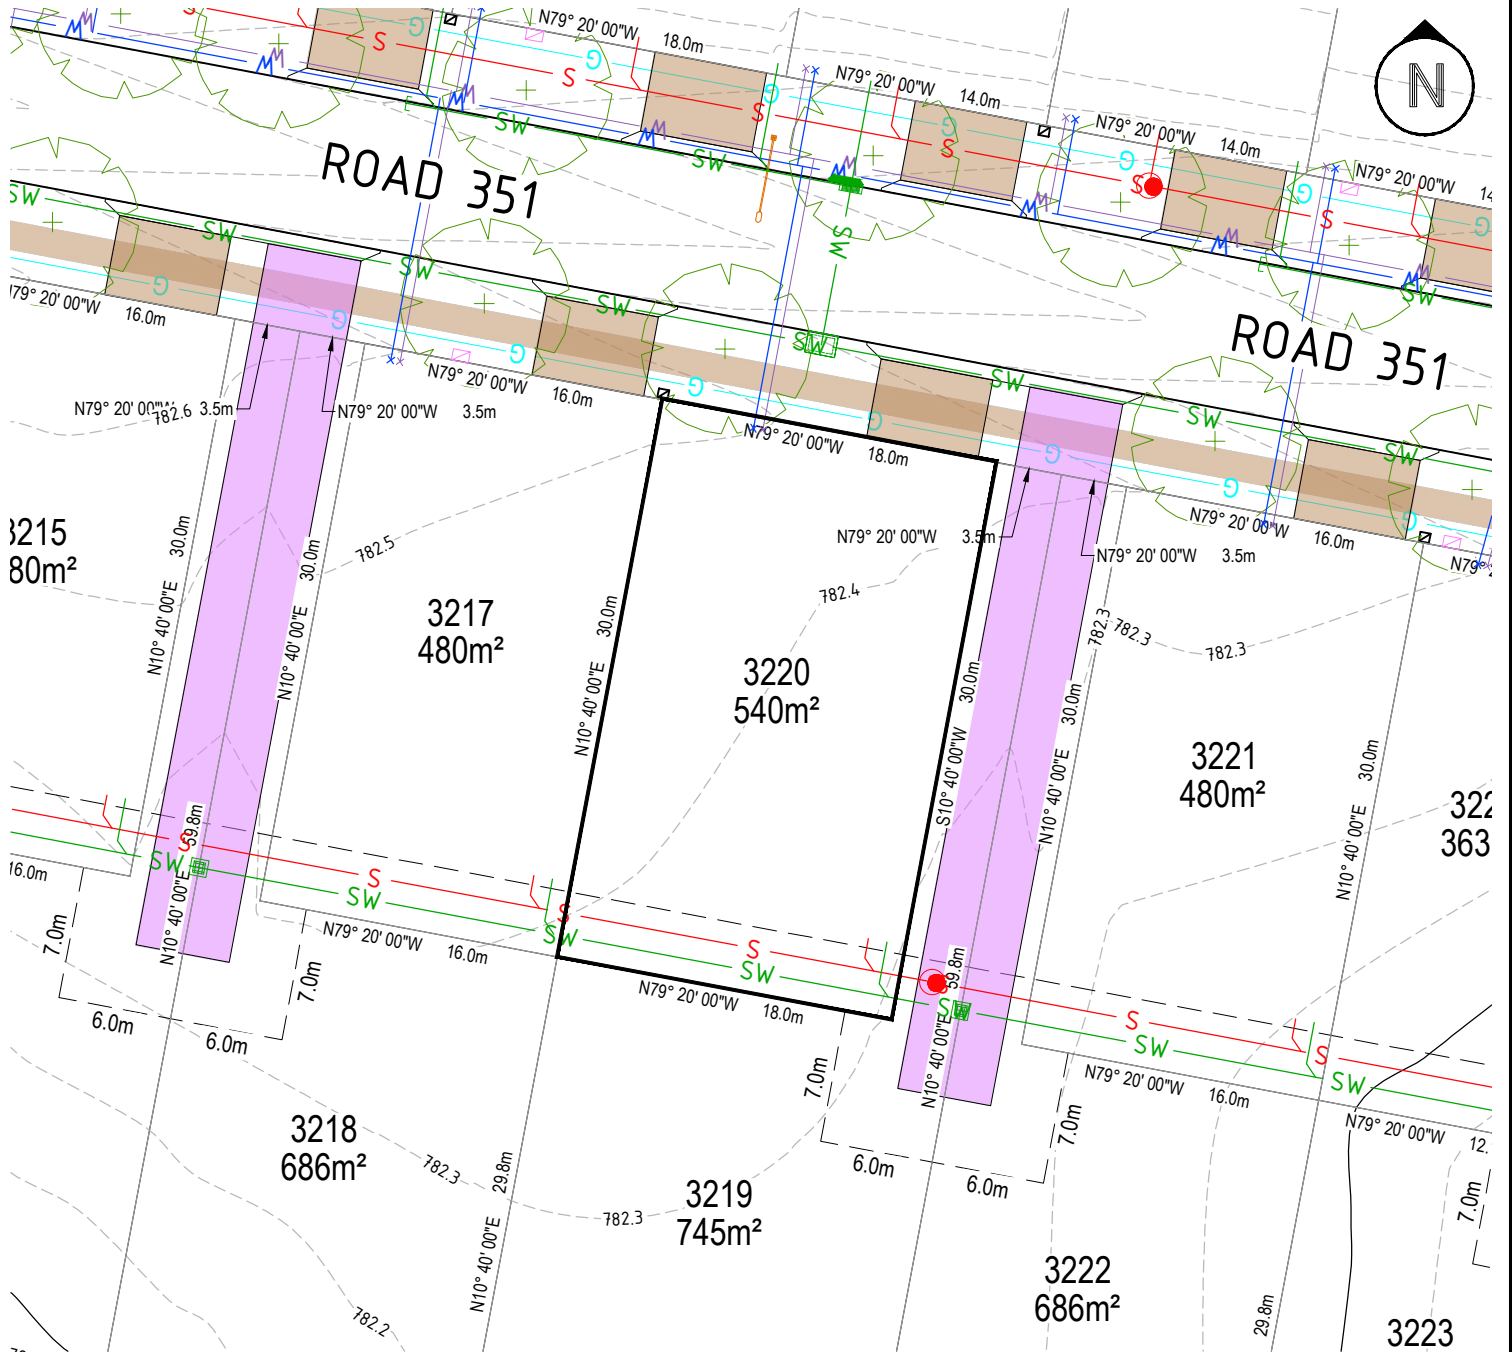

LOT LAYOUT - SCALE 1:400 (A4)

ISSUE DATE: SEPTEMBER 2022 REV 2


### LEGEND

LOT BOUNDARY	
CONTOUR 1.0m INTERVAL	
CONTOUR 0.1m INTERVAL	
EASEMENT - 3.5m UNLESS NOTED OTHERWISE	
LOT AREA	<b>452m<sup>2</sup></b>
RETAINING WALL PROVIDED BY GTPL	
FENCE PROVIDED BY GTPL	

SEWER MAIN/ MANHOLE/ TIE	
STORMWATER MAIN/ SUMP/ MANHOLE/ TIE	
WATER MAIN/STOP VALVE/ HYDRANT/ TIE (POTABLE)	
WATER MAIN/STOP VALVE/ HYDRANT/ TIE (RECYCLED)	
GAS MAIN	
NBNCO, PIT	
STREET LIGHT	
MINIPILLAR	

SUBSTATION	
STREET TREES	
DRIVEWAY	
DRIVEWAY PROVIDED BY GTPL	

### LOCALITY PLAN

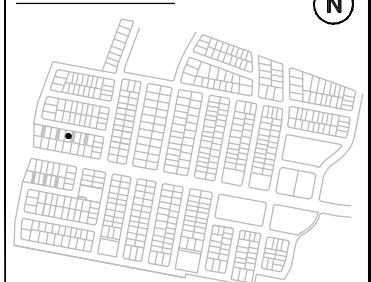

Disclaimer: All care has been taken in the preparation of this material. No responsibility is taken by the vendor for any errors or omissions, and details may be subject to change. Artwork, images and plans are artists impressions only and are not to be relied on as a definitive reference. All road designs, contours, lot sizes, lot dimensions, easements and covenants are preliminary only and are subject to final survey. For final Lot numbers refer registered deposited plans (DP).

file name: 309934-STAGE 2-SECTION 2.dwg, layout name: 3220, plotted by: Tom Willburger, file location: \\aspire\andara\dra\309934\Civil\CADD\DP, plot date: 25/08/2022 10:17 AM




# GOOGONG

# LOT 3222

## LOT DISCLOSURE PLAN

## NEIGHBOURHOOD 3 STAGE 2

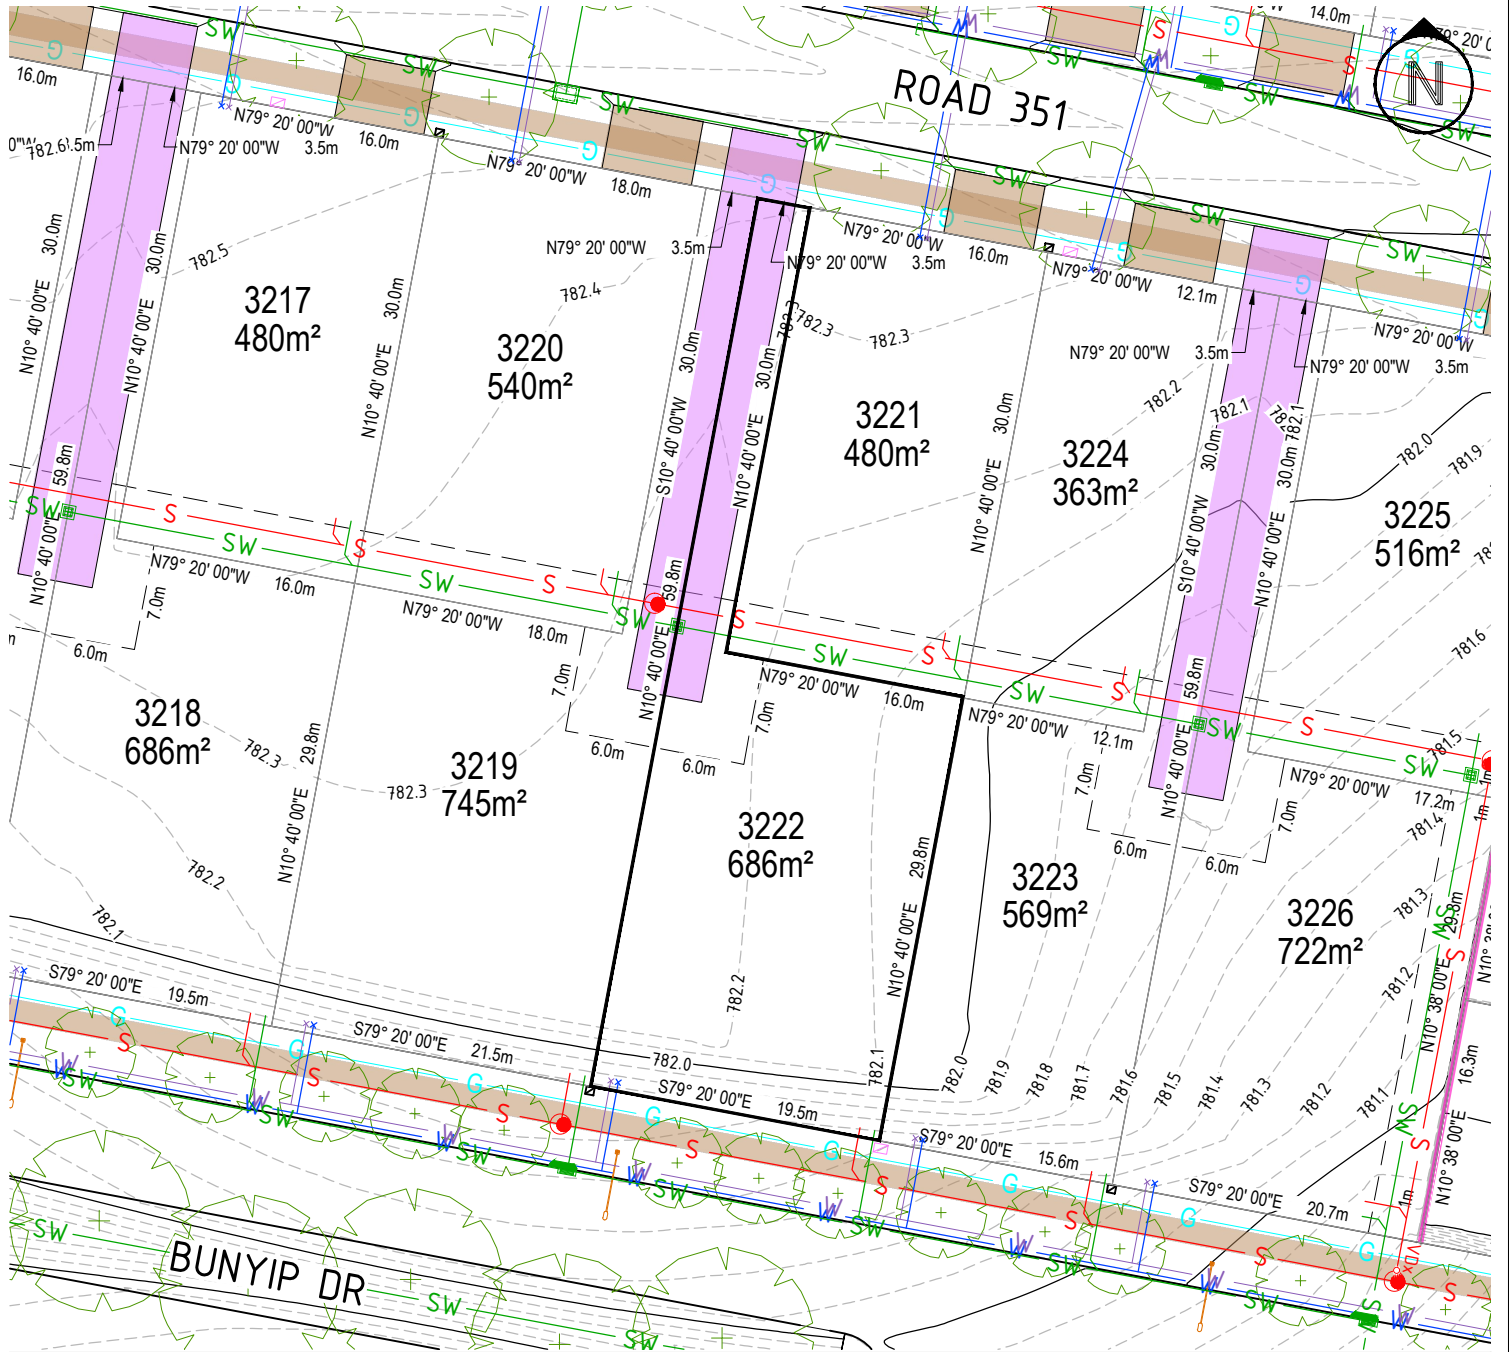

LOT LAYOUT - SCALE 1:500 (A4)

ISSUE DATE: SEPTEMBER 2022 REV 2

### LEGEND


LOT BOUNDARY	
CONTOUR 1.0m INTERVAL	
CONTOUR 0.1m INTERVAL	
EASEMENT - 3.5m UNLESS NOTED OTHERWISE	
LOT AREA	<b>452m<sup>2</sup></b>
RETAINING WALL PROVIDED BY GTPL	
FENCE PROVIDED BY GTPL	

SEWER MAIN/ MANHOLE/ TIE	
STORMWATER MAIN/ SUMP/ MANHOLE/ TIE	
WATER MAIN/STOP VALVE/ HYDRANT/ TIE (POTABLE)	
WATER MAIN/STOP VALVE/ HYDRANT/ TIE (RECYCLED)	
GAS MAIN	
NBN CO. PIT	
STREET LIGHT	
MINIPILLAR	

	SUBSTATION
	STREET TREES
	DRIVEWAY
	DRIVEWAY PROVIDED BY GTPL

	STREET LIGHT
	MINIPILLAR
	STREET LIGHT
	MINIPILLAR

### LOCALITY PLAN

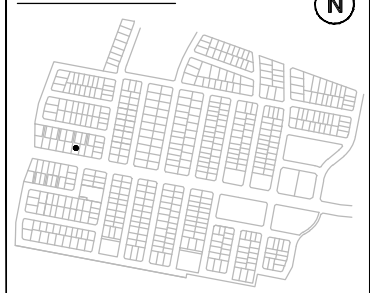

Disclaimer: All care has been taken in the preparation of this material. No responsibility is taken by the vendor for any errors or omissions, and details may be subject to change. Artwork, images and plans are artists impressions only and are not to be relied on as a definitive reference. All road designs, contours, lot sizes, lot dimensions, easements and covenants are preliminary only and are subject to final survey. For final Lot numbers refer registered deposited plans (DP).

file name: 309934-STAGE 2-SECTION 2.dwg, layout name: 3222, plotted by: Tom Willburger, file location: \\aspire\landata\309934\Civil\CAD\LDP, plot date: 25/08/2022 10:17 AM




# GOOGONG

# LOT 3225

## LOT DISCLOSURE PLAN

## NEIGHBOURHOOD 3 STAGE 2

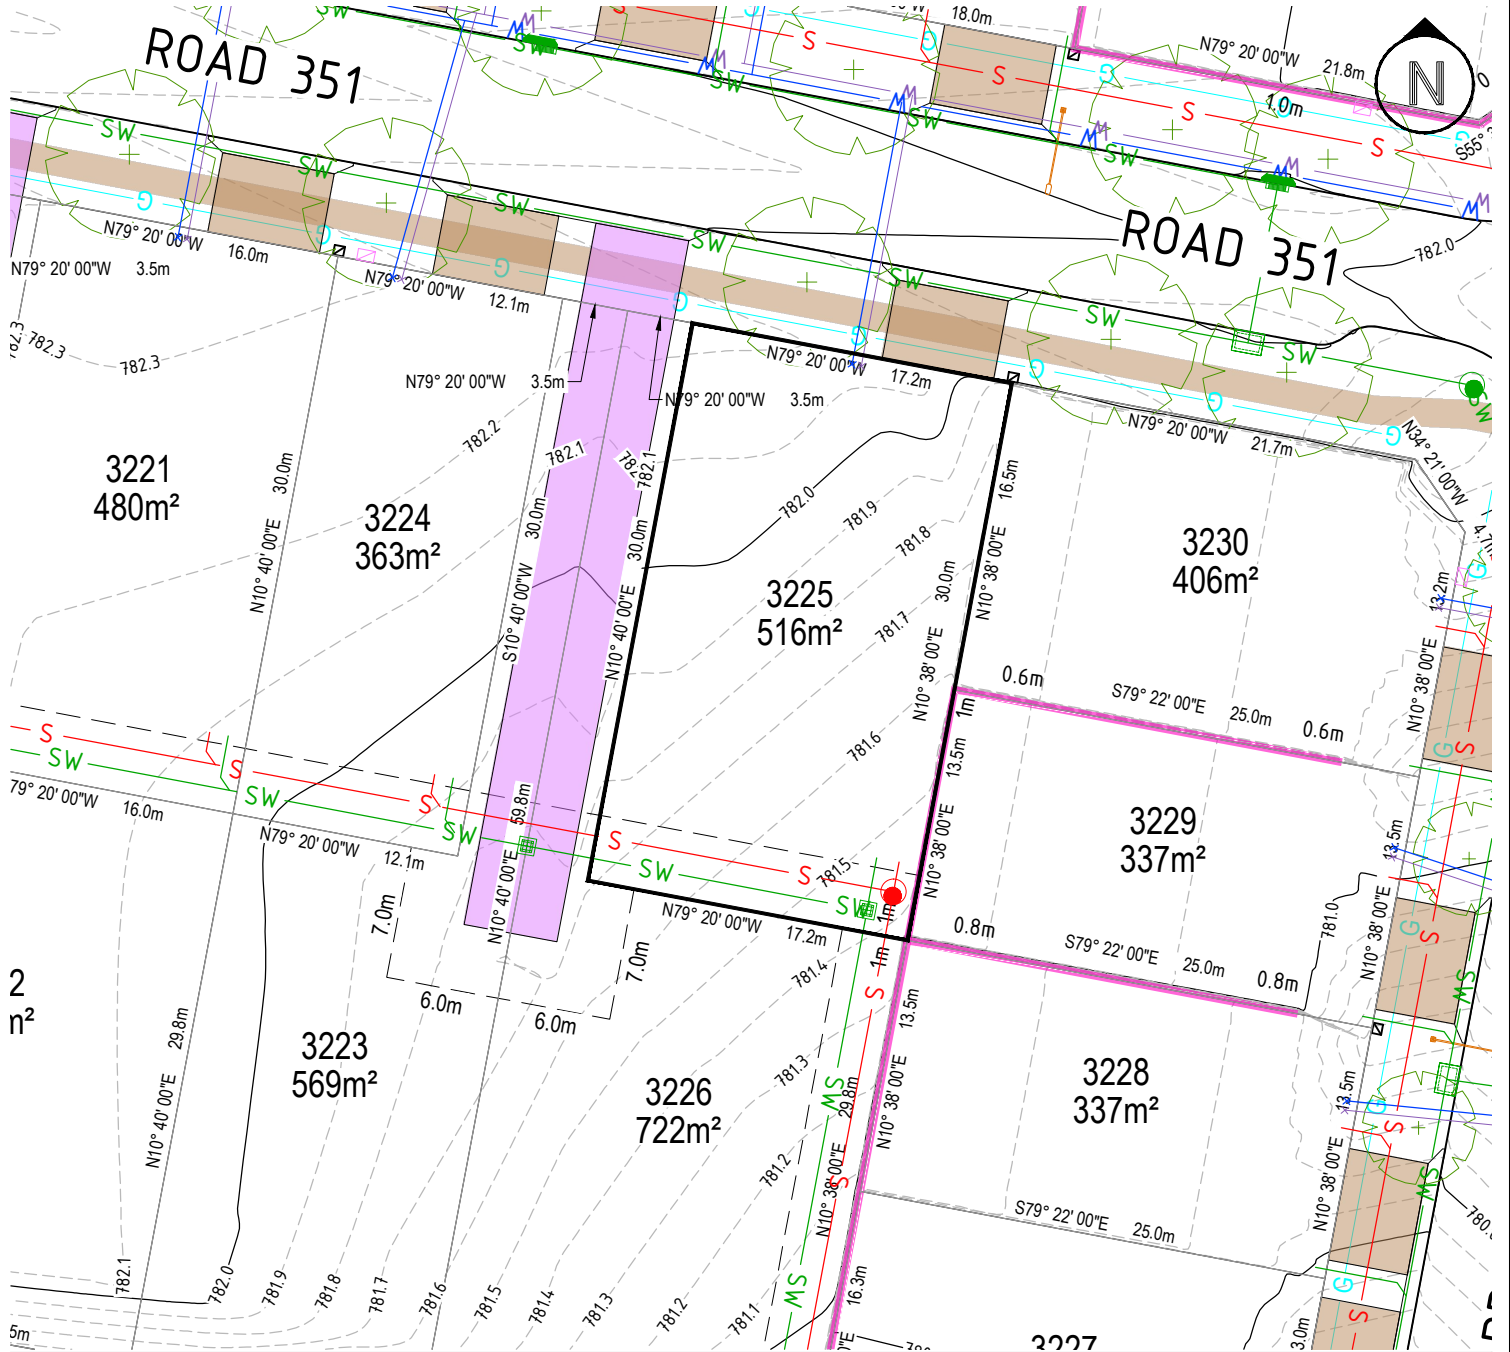

LOT LAYOUT - SCALE 1:400 (A4)

ISSUE DATE: SEPTEMBER 2022 REV 2


### LEGEND

LOT BOUNDARY	
CONTOUR 1.0m INTERVAL	
CONTOUR 0.1m INTERVAL	
EASEMENT - 3.5m UNLESS NOTED OTHERWISE	
LOT AREA	<b>452m<sup>2</sup></b>
RETAINING WALL PROVIDED BY GTPL	
FENCE PROVIDED BY GTPL	

SEWER MAIN/ MANHOLE/ TIE	
STORMWATER MAIN/ SUMP/ MANHOLE/ TIE	
WATER MAIN/STOP VALVE/ HYDRANT/ TIE (POTABLE)	
WATER MAIN/STOP VALVE/ HYDRANT/ TIE (RECYCLED)	
GAS MAIN	
NBNCO_PIT	
STREET LIGHT	
MINIPILLAR	

SUBSTATION	
STREET TREES	
DRIVEWAY	
DRIVEWAY PROVIDED BY GTPL	

### LOCALITY PLAN

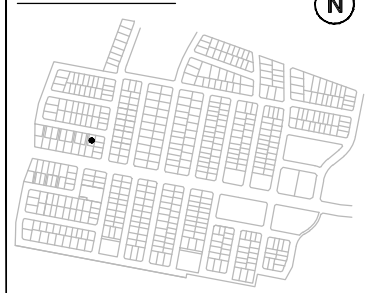

Disclaimer: All care has been taken in the preparation of this material. No responsibility is taken by the vendor for any errors or omissions, and details may be subject to change. Artwork, images and plans are artists impressions only and are not to be relied on as a definitive reference. All road designs, contours, lot sizes, lot dimensions, easements and covenants are preliminary only and are subject to final survey. For final Lot numbers refer registered deposited plans (DP).

file name: 309934-STAGE 2-SECTION 2.dwg, layout name: 3225, plotted by: Tom Willburger, file location: \\aspire\andara\DATA\309934\Civil\CADD\DP, plot date: 25/08/2022 10:17 AM




# GOOGONG

# LOT 3226

## LOT DISCLOSURE PLAN

## NEIGHBOURHOOD 3 STAGE 2

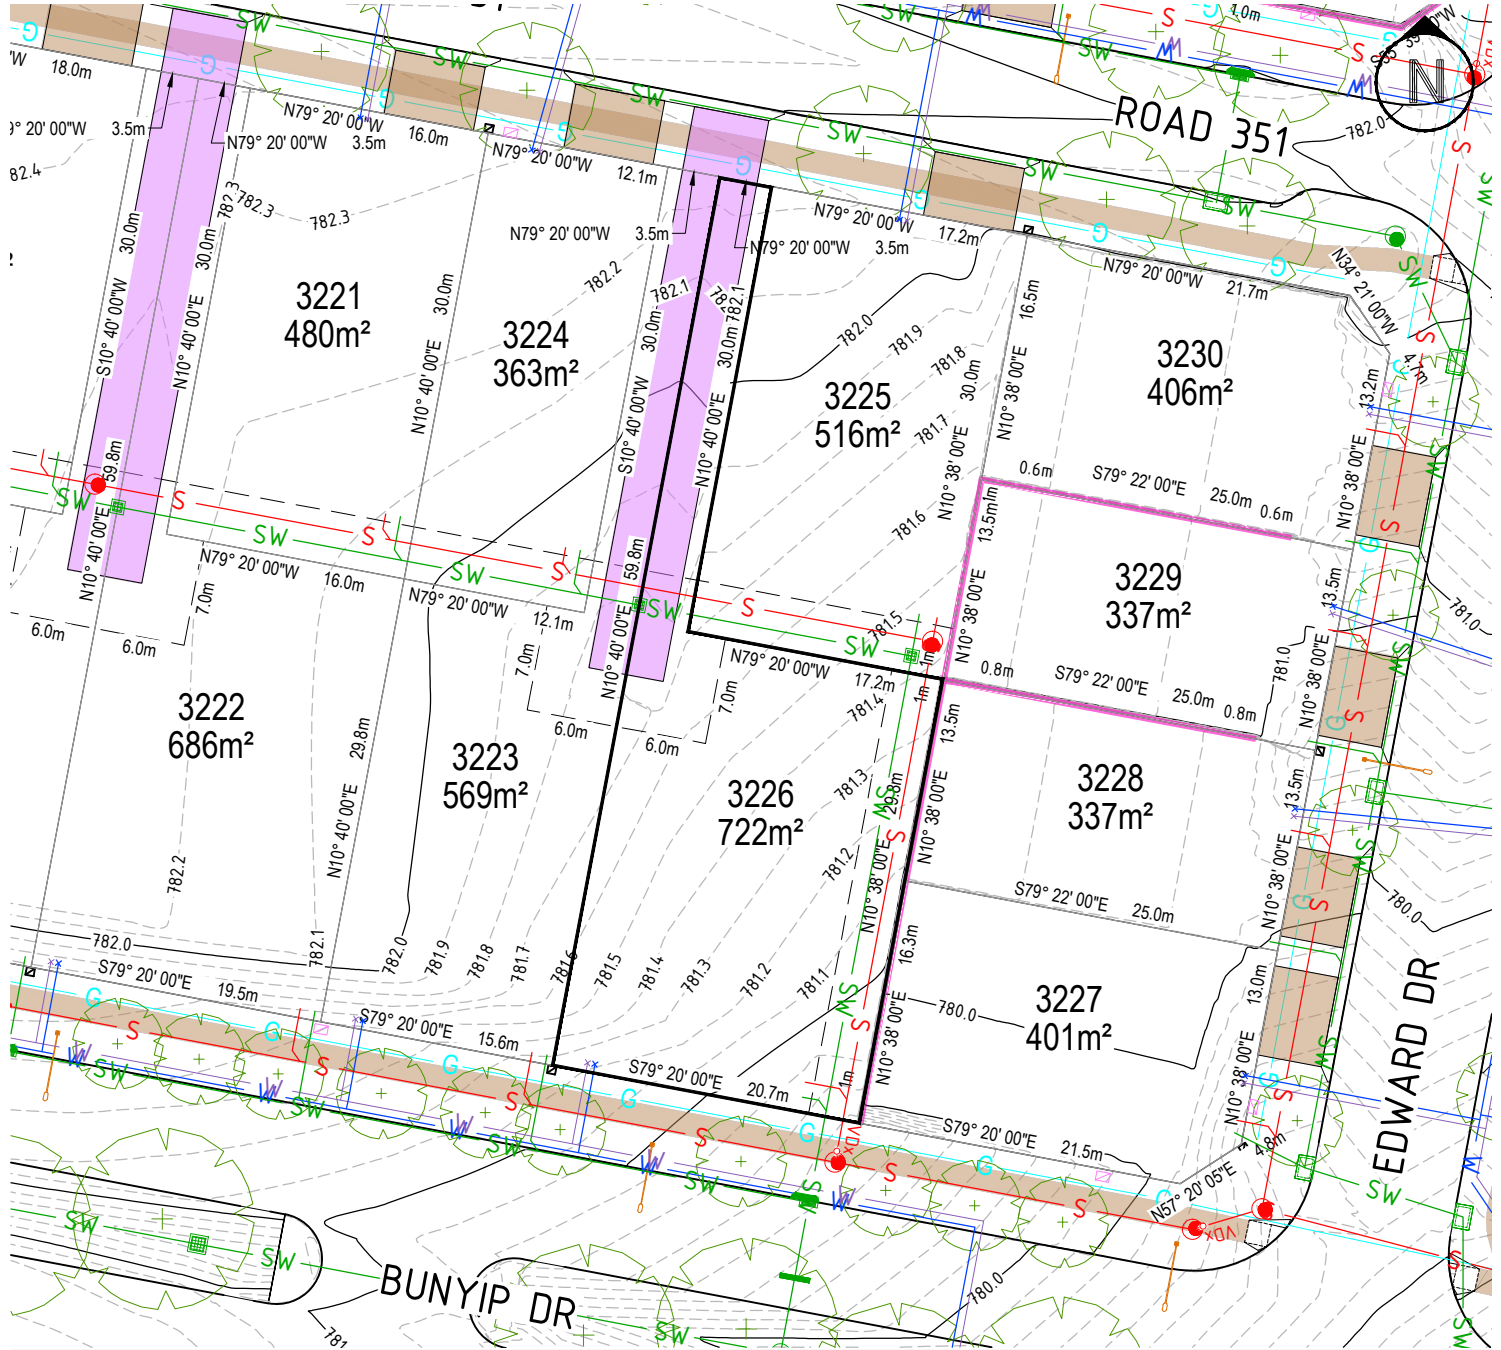

LOT LAYOUT - SCALE 1:500 (A4)

ISSUE DATE: SEPTEMBER 2022 REV 2


### LEGEND

LOT BOUNDARY	
CONTOUR 1.0m INTERVAL	
CONTOUR 0.1m INTERVAL	
EASEMENT - 3.5m UNLESS NOTED OTHERWISE	
LOT AREA	<b>452m<sup>2</sup></b>
RETAINING WALL PROVIDED BY GTPL	
FENCE PROVIDED BY GTPL	

SEWER MAIN/ MANHOLE/ TIE	
STORMWATER MAIN/ SUMP/ MANHOLE/ TIE	
WATER MAN/STOP VALVE/ HYDRANT/ TIE (POTABLE)	
WATER MAN/STOP VALVE/ HYDRANT/ TIE (RECYCLED)	
GAS MAIN	
NBNCO, PIT	
STREET LIGHT	
MINIPILLAR	

SUBSTATION	
STREET TREES	
DRIVEWAY	
DRIVEWAY PROVIDED BY GTPL	

### LOCALITY PLAN

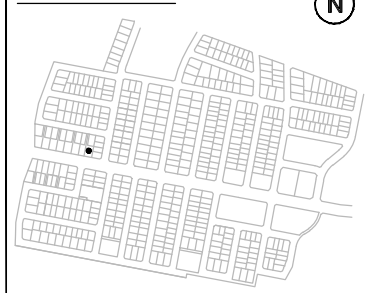

Disclaimer: All care has been taken in the preparation of this material. No responsibility is taken by the vendor for any errors or omissions, and details may be subject to change. Artwork, images and plans are artists impressions only and are not to be relied on as a definitive reference. All road designs, contours, lot sizes, lot dimensions, easements and covenants are preliminary only and are subject to final survey. For final Lot numbers refer registered deposited plans (DP).

file name: 309934-STAGE 2-SECTION 2.dwg, layout name: 3226, plotted by: Tom Willburger, file location: \\aspire\andara\309934\Civil\CADD\DP, plot date: 25/08/2022 10:17 AM






# GOOGONG

# LOT 3229

## LOT DISCLOSURE PLAN

## NEIGHBOURHOOD 3 STAGE 2

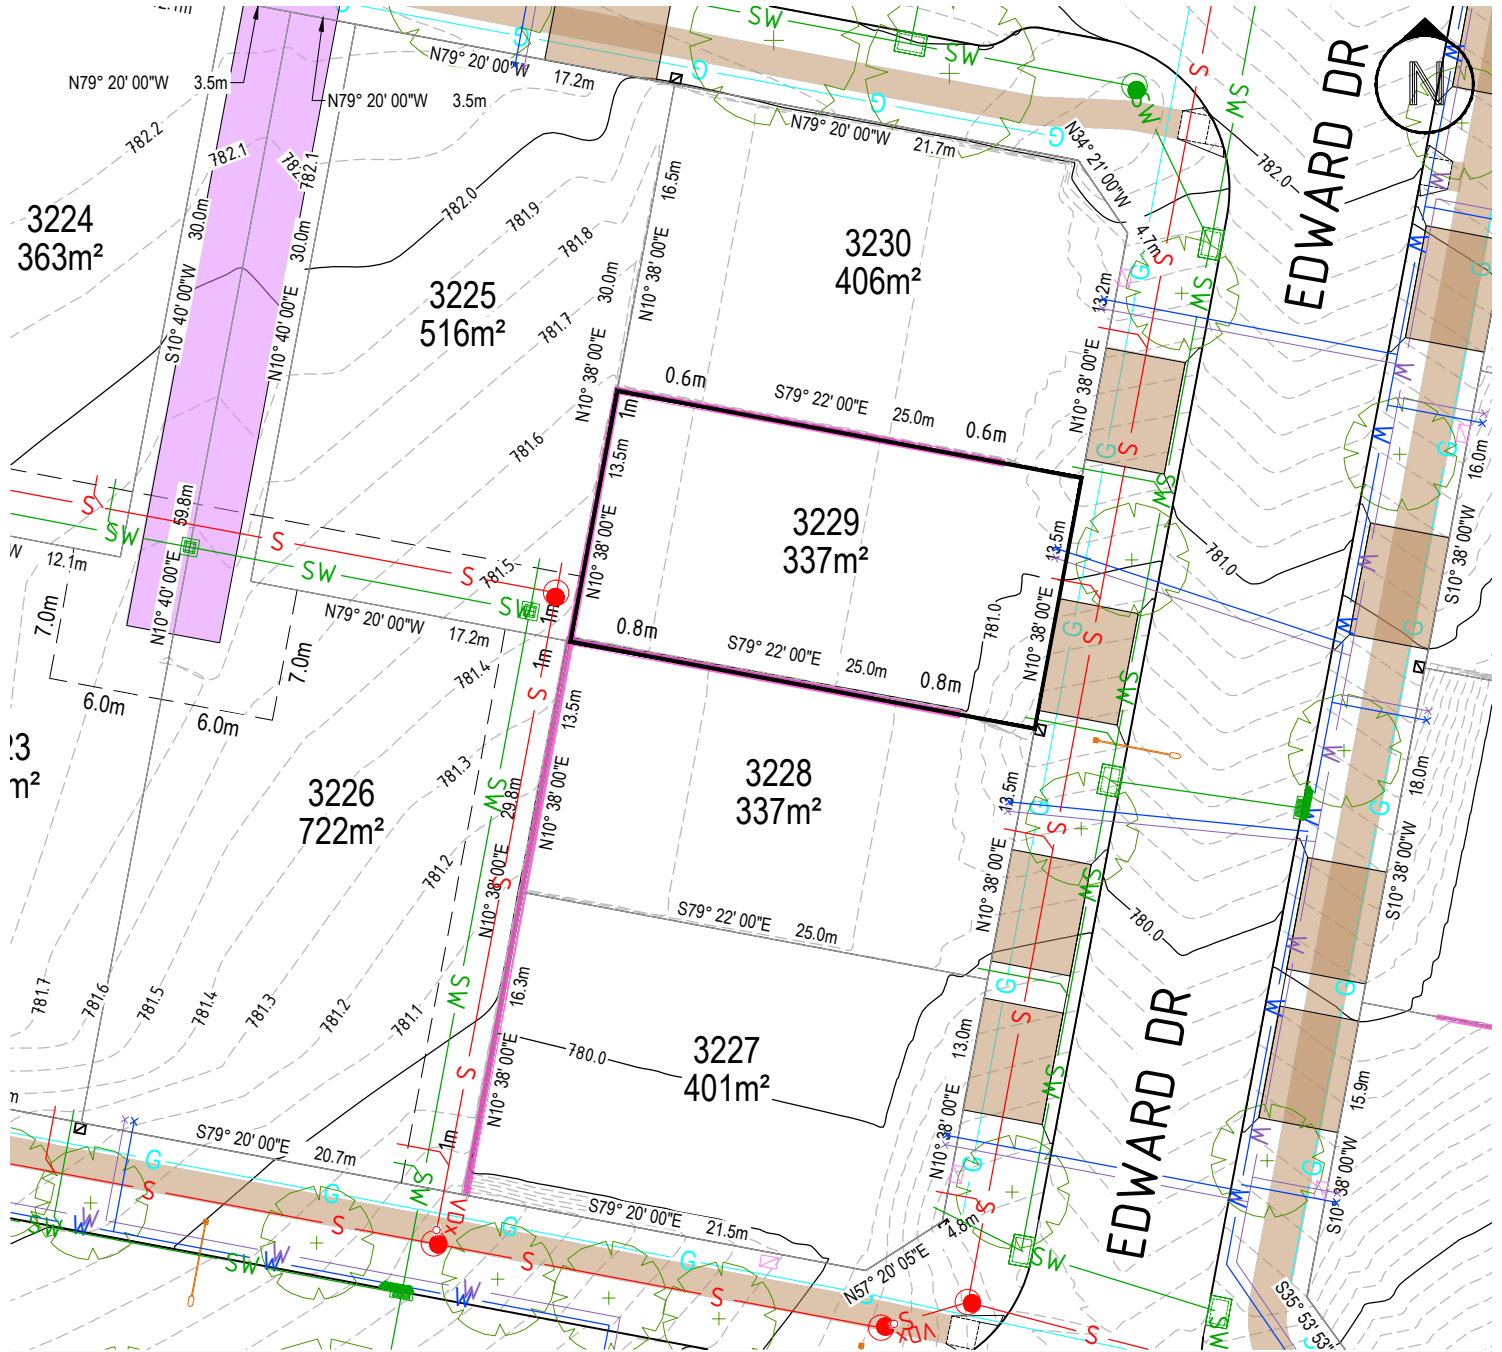

LOT LAYOUT - SCALE 1:400 (A4)

ISSUE DATE: SEPTEMBER 2022 REV 2


### LEGEND

LOT BOUNDARY	
CONTOUR 1.0m INTERVAL	
CONTOUR 0.1m INTERVAL	
EASEMENT - 3.5m UNLESS NOTED OTHERWISE	
LOT AREA	<b>452m<sup>2</sup></b>
RETAINING WALL PROVIDED BY GTPL	
FENCE PROVIDED BY GTPL	

SEWER MAIN/ MANHOLE/ TIE	
STORMWATER MAIN/ SUMP/ MANHOLE/ TIE	
WATER MAIN/STOP VALVE/ HYDRANT/ TIE (POTABLE)	
WATER MAIN/STOP VALVE/ HYDRANT/ TIE (RECYCLED)	
GAS MAIN	
NBNCO_PIT	
STREET LIGHT	
MINIPILLAR	

SUBSTATION	
STREET TREES	
DRIVEWAY	
DRIVEWAY PROVIDED BY GTPL	

### LOCALITY PLAN

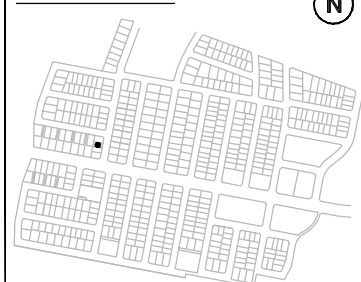

Disclaimer: All care has been taken in the preparation of this material. No responsibility is taken by the vendor for any errors or omissions, and details may be subject to change. Artwork, images and plans are artists impressions only and are not to be relied on as a definitive reference. All road designs, contours, lot sizes, lot dimensions, easements and covenants are preliminary only and are subject to final survey. For final Lot numbers refer registered deposited plans (DP).

file name: 309934-STAGE 2-SECTION 2.dwg; layout name: 3229; plotted by: Tom Willburger; file location: \\aspire\andrea\30309934\Civil\CAD\LDP; plot date: 25/08/2022 10:17 AM




# GOOGONG

# LOT 3230

## LOT DISCLOSURE PLAN

## NEIGHBOURHOOD 3 STAGE 2

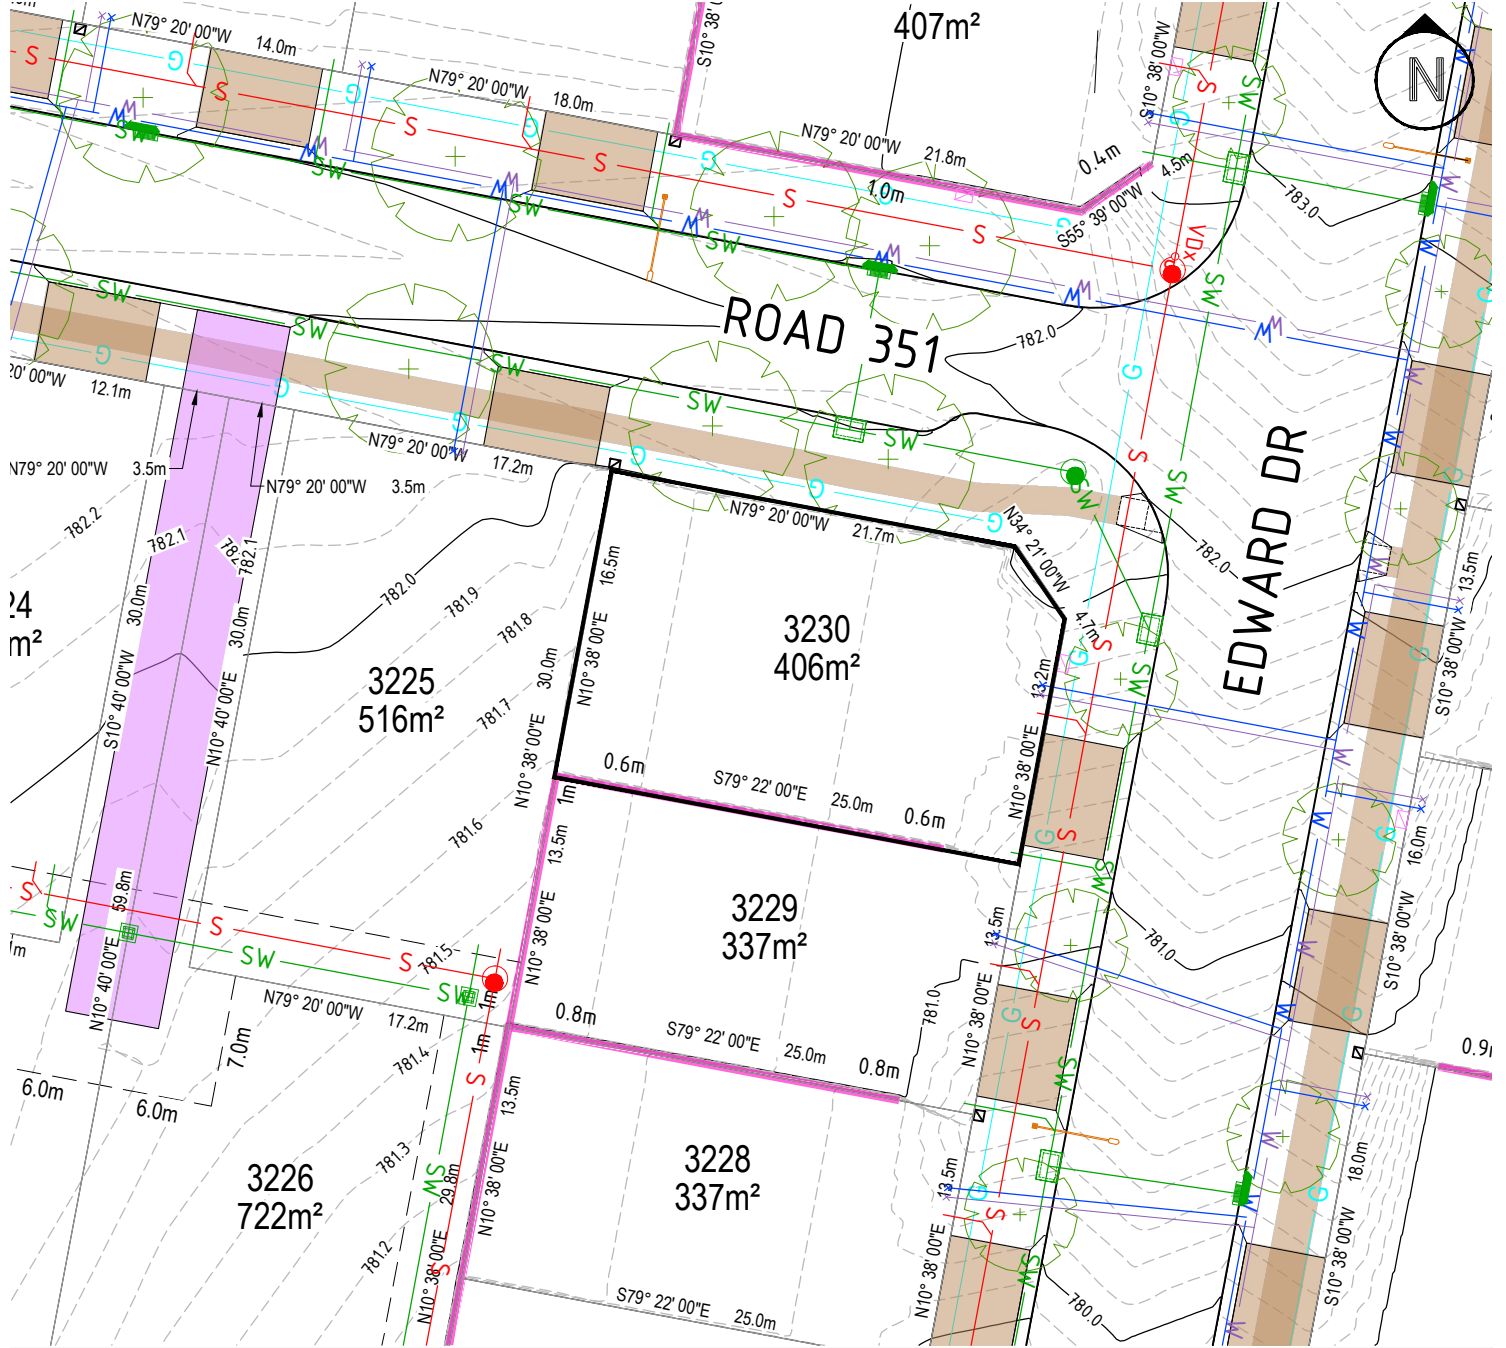

LOT LAYOUT - SCALE 1:400 (A4)

ISSUE DATE: SEPTEMBER 2022 REV 2

### LEGEND


LOT BOUNDARY	
CONTOUR 1.0m INTERVAL	
CONTOUR 0.1m INTERVAL	
EASEMENT - 3.5m UNLESS NOTED OTHERWISE	
LOT AREA	<b>452m<sup>2</sup></b>
RETAINING WALL PROVIDED BY GTPL	
FENCE PROVIDED BY GTPL	

SEWER MAIN/ MANHOLE/ TIE	
STORMWATER MAIN/ SUMP/ MANHOLE/ TIE	
WATER MAIN/STOP VALVE/ HYDRANT/ TIE (POTABLE)	
WATER MAIN/STOP VALVE/ HYDRANT/ TIE (RECYCLED)	
GAS MAIN	
NBNCO, PIT	
STREET LIGHT	
MINIPILLAR	

	STUBSTATION
	STREET TREES
	DRIVEWAY
	DRIVEWAY PROVIDED BY GTPL

	STUBSTATION
	STREET TREES
	DRIVEWAY
	DRIVEWAY PROVIDED BY GTPL

### LOCALITY PLAN

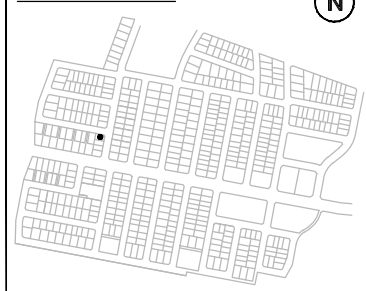

Disclaimer: All care has been taken in the preparation of this material. No responsibility is taken by the vendor for any errors or omissions, and details may be subject to change. Artwork, images and plans are artists impressions only and are not to be relied on as a definitive reference. All road designs, contours, lot sizes, lot dimensions, easements and covenants are preliminary only and are subject to final survey. For final Lot numbers refer registered deposited plans (DP).

file name: 309934-STAGE 2-SECTION 2.dwg layout\_name: 3230 plotted by: Tom Willburger file location: \\aspire\andara\309934\Civil\CAD\LDP\plot date: 25/08/2022 10:17 AM




# GOOGONG

# LOT 3232

## LOT DISCLOSURE PLAN

## NEIGHBOURHOOD 3 STAGE 2

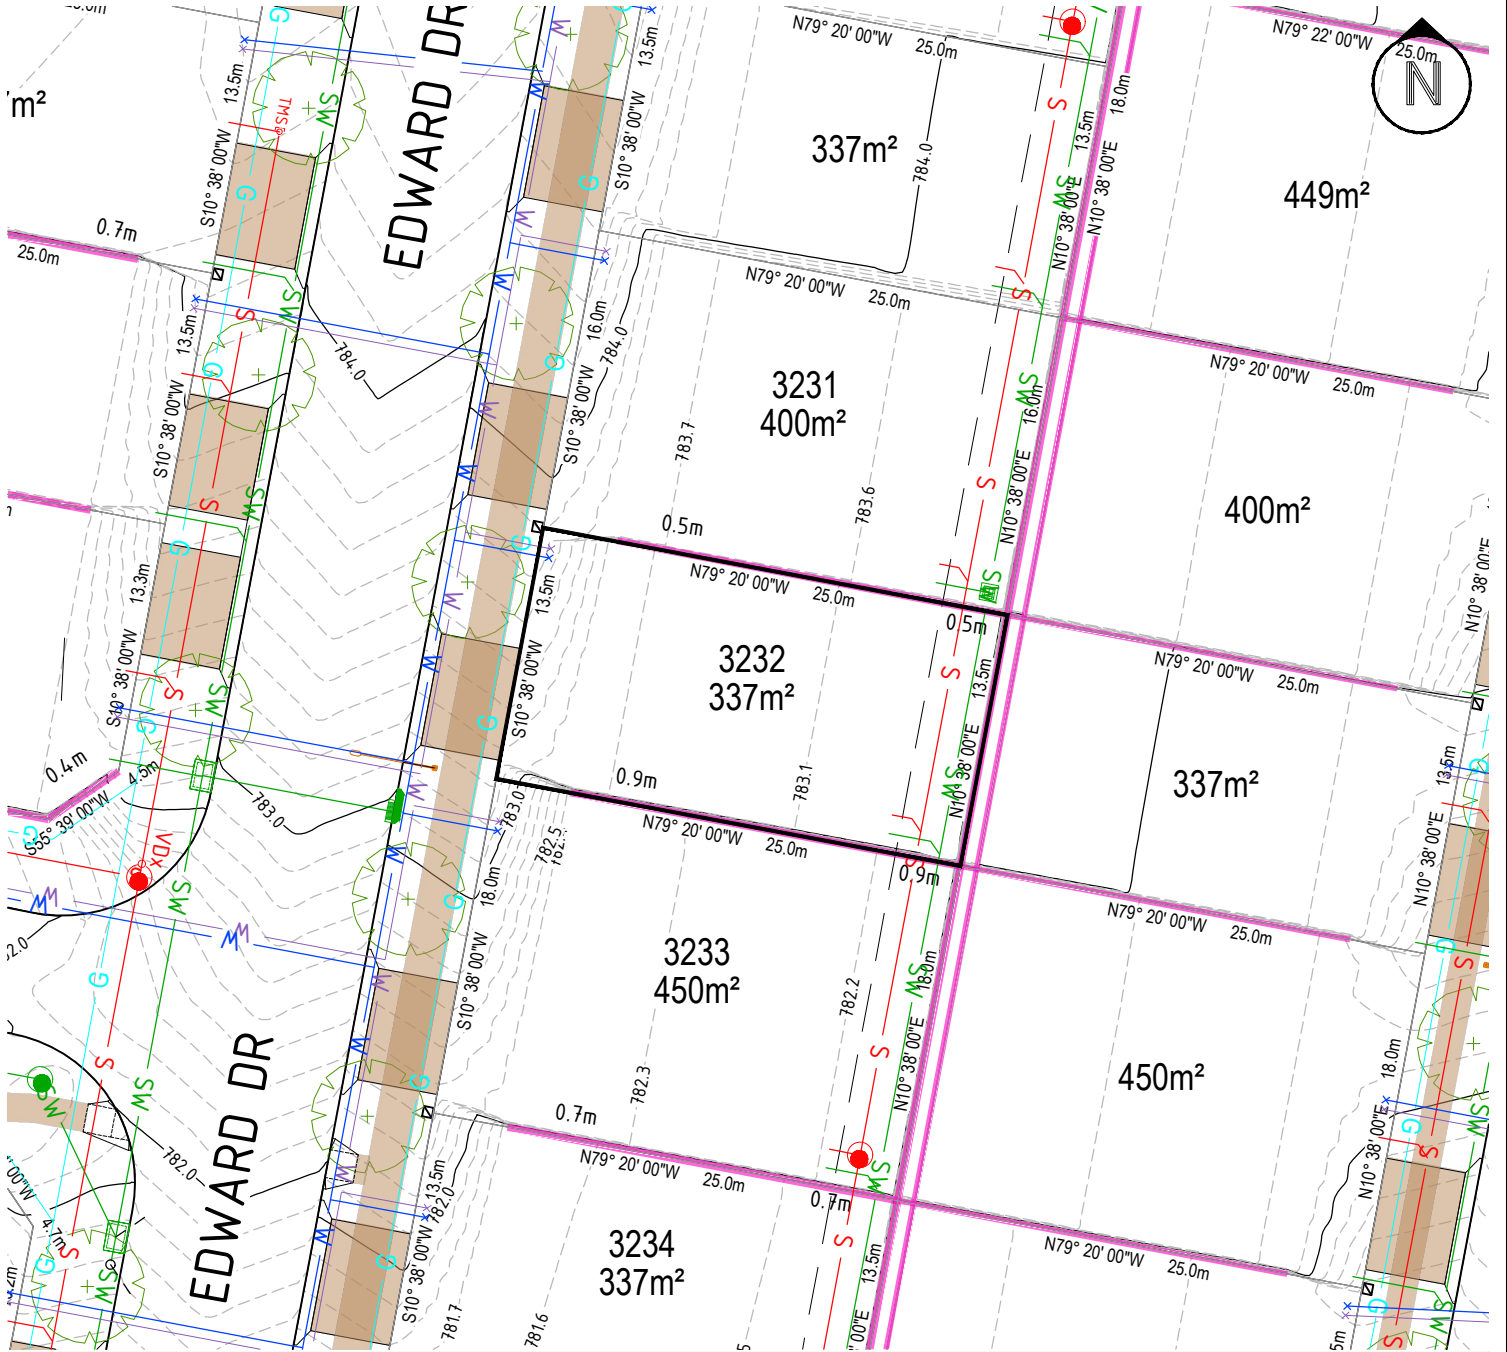

LOT LAYOUT - SCALE 1:400 (A4)


ISSUE DATE: AUGUST 2022

### LEGEND


LOT BOUNDARY	
CONTOUR 1.0m INTERVAL	
CONTOUR 0.1m INTERVAL	
EASEMENT - 3.5m UNLESS NOTED OTHERWISE	
LOT AREA	<b>452m<sup>2</sup></b>
RETAINING WALL PROVIDED BY GTPL	
FENCE PROVIDED BY GTPL	

SEWER MAIN/ MANHOLE/ TIE	
STORMWATER MAIN/ SUMP/ MANHOLE/ TIE	
WATER MAIN/STOP VALVE/ HYDRANT/ TIE (POTABLE)	
WATER MAIN/STOP VALVE/ HYDRANT/ TIE (RECYCLED)	
GAS MAIN	
NBNCO, PIT	
STREET LIGHT MINIPILLAR	

	SUBSTATION
	STREET TREES
	DRIVEWAY

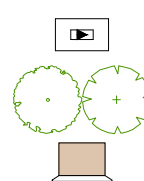

### LOCALITY PLAN

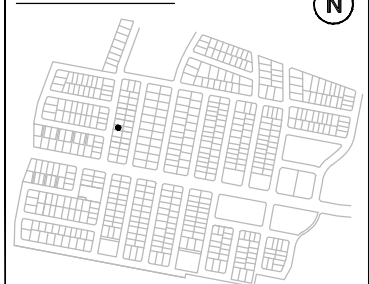

Disclaimer: All care has been taken in the preparation of this material. No responsibility is taken by the vendor for any errors or omissions, and details may be subject to change. Artwork, images and plans are artists impressions only and are not to be relied on as a definitive reference. All road designs, contours, lot sizes, lot dimensions, easements and covenants are preliminary only and are subject to final survey. For final Lot numbers refer registered deposited plans (DP).

file name: 309934-STAGE 2-SECTION 3.dwg layout name: 3232, plotted by: Joseph Fitzsimmons, file location: G:\309934\K\1\ACAD\LD\DP, plot date: 26/08/2022 10:47 AM






# GOOGONG

# LOT 3234

## LOT DISCLOSURE PLAN

## NEIGHBOURHOOD 3 STAGE 2

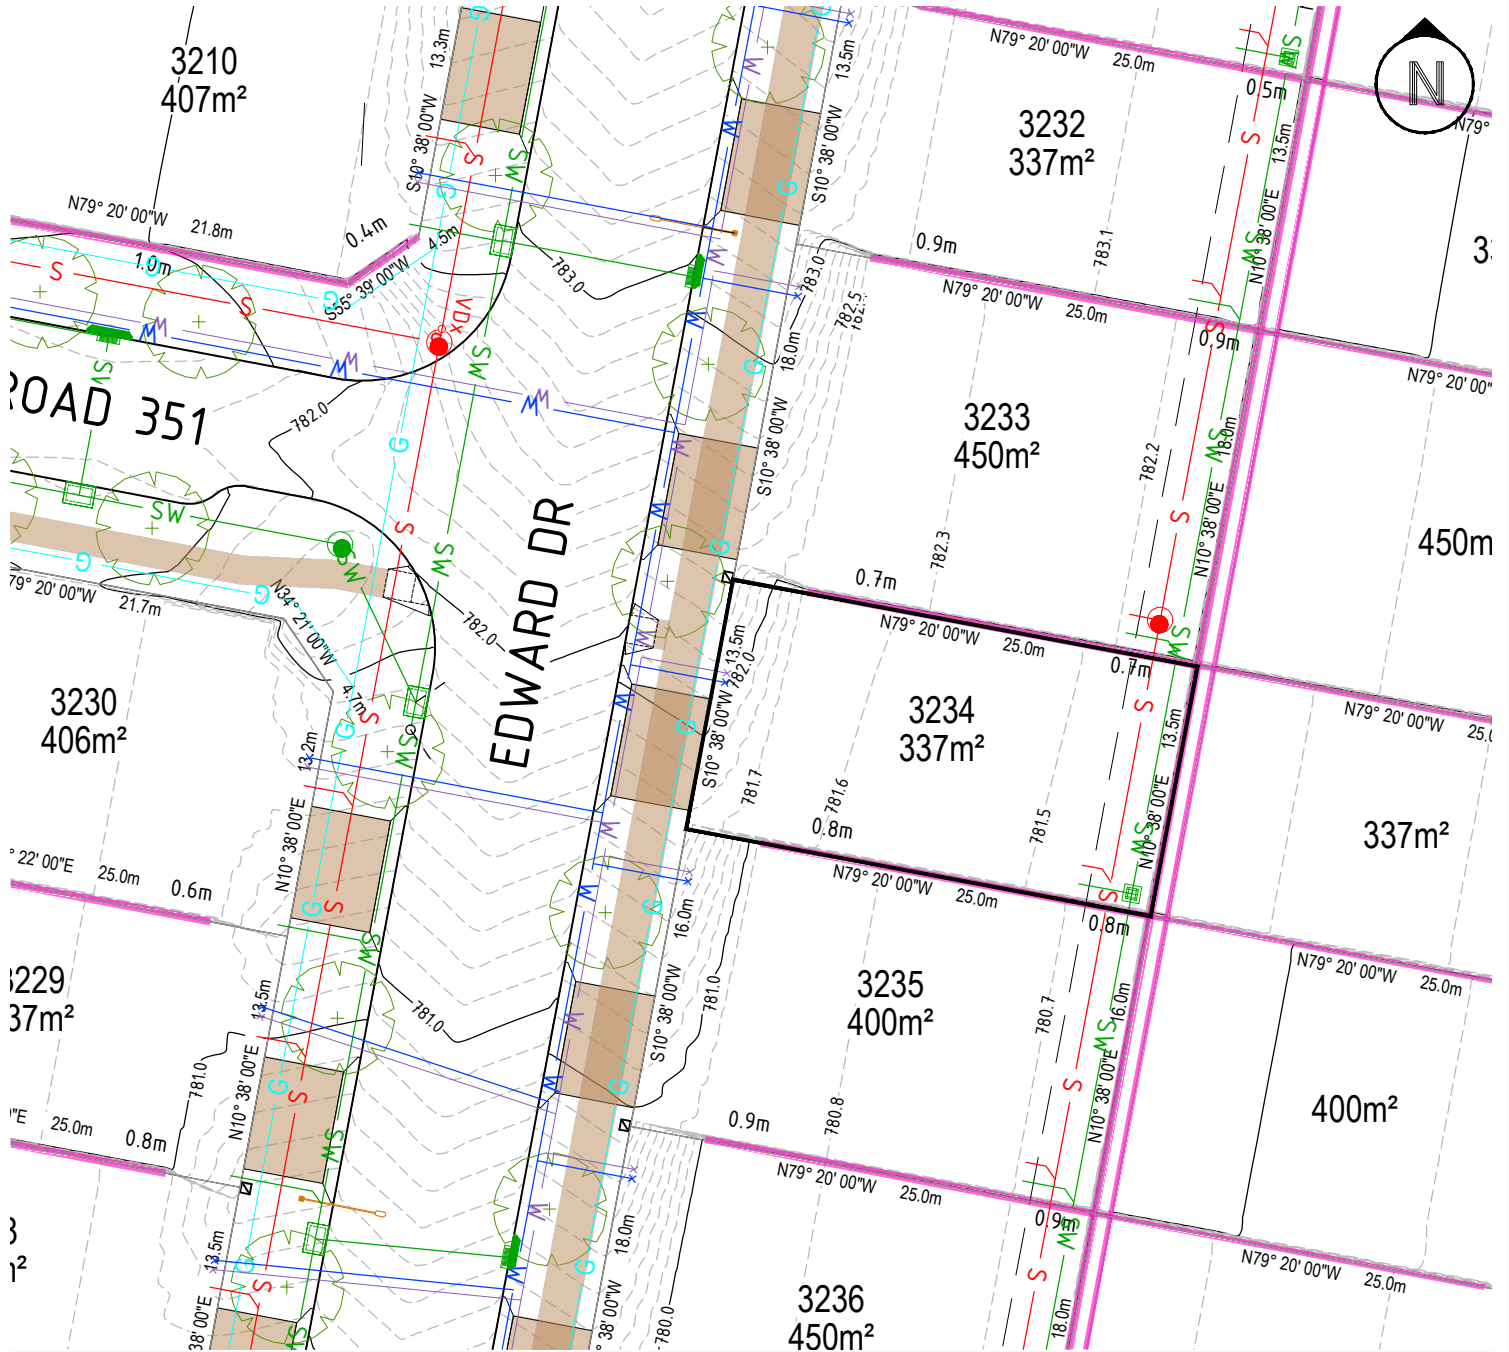

LOT LAYOUT - SCALE 1:400 (A4)

ISSUE DATE: AUGUST 2022


### LEGEND

LOT BOUNDARY	
CONTOUR 1.0m INTERVAL	
CONTOUR 0.1m INTERVAL	
EASEMENT - 3.5m UNLESS NOTED OTHERWISE	
LOT AREA	<b>452m<sup>2</sup></b>
RETAINING WALL PROVIDED BY GPL	
FENCE PROVIDED BY GPL	

SEWER MAIN/ MANHOLE/ TIE	
STORMWATER MAIN/ SUMP/ MANHOLE/ TIE	
WATER MAIN/STOP VALVE/ HYDRANT/ TIE (POTABLE)	
WATER MAIN/STOP VALVE/ HYDRANT/ TIE (RECYCLED)	
GAS MAIN	
NBNCO, PIT	
STREET LIGHT	
MINIPILLAR	

SUBSTATION	
STREET TREES	
DRIVEWAY	

### LOCALITY PLAN

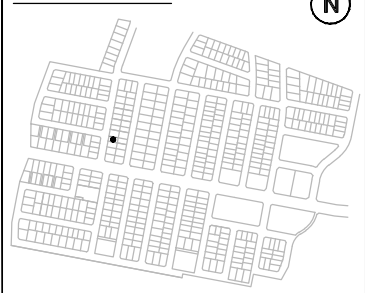

Disclaimer: All care has been taken in the preparation of this material. No responsibility is taken by the vendor for any errors or omissions, and details may be subject to change. Artwork, images and plans are artists impressions only and are not to be relied on as a definitive reference. All road designs, contours, lot sizes, lot dimensions, easements and covenants are preliminary only and are subject to final survey. For final Lot numbers refer registered deposited plans (DP).

file name: 309934-STAGE 2-SECTION 3.dwg layout name: 3234, plotted by: Joseph Fitzsimmons file location: G:\309934\Kivil\ACAD\LDLP, plot date: 26/08/2022 10:47 AM



# GOOGONG

# LOT 3239

## LOT DISCLOSURE PLAN

## NEIGHBOURHOOD 3 STAGE 2



LOT LAYOUT - SCALE 1:400 (A4)

ISSUE DATE: AUGUST 2022

### LEGEND

LOT BOUNDARY	
CONTOUR 1.0m INTERVAL	
CONTOUR 0.1m INTERVAL	
EASEMENT - 3.5m UNLESS NOTED OTHERWISE	
LOT AREA	<b>452m<sup>2</sup></b>
RETAINING WALL PROVIDED BY GTPL	
FENCE PROVIDED BY GTPL	


SEWER MAIN/ MANHOLE/ TIE	
STORMWATER MAIN/ SUMP/ MANHOLE/ TIE	
WATER MAIN/STOP VALVE/ HYDRANT/ TIE (POTABLE)	
WATER MAIN/STOP VALVE/ HYDRANT/ TIE (RECYCLED)	
GAS MAIN	
NBN CO. PIT	
STREET LIGHT	
MINIPILLAR	

SUBSTATION

STREET TREES

DRIVEWAY

### LOCALITY PLAN

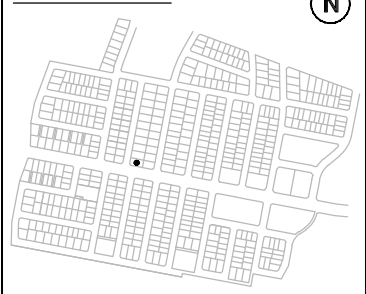

Disclaimer: All care has been taken in the preparation of this material. No responsibility is taken by the vendor for any errors or omissions, and details may be subject to change. Artwork, images and plans are artists impressions only and are not to be relied on as a definitive reference. All road designs, contours, lot sizes, lot dimensions, easements and covenants are preliminary only and are subject to final survey. For final Lot numbers refer registered deposited plans (DP).

file name: 309934-STAGE 2-SECTION 4.dwg layout name: 3239 plotted by: Jimi Zhang  
file location: G:\30309934\Civil\ACAD\LDP plot date: 18/08/2022 4:20 PM




# GOOGONG

# LOT 3241

## LOT DISCLOSURE PLAN

## NEIGHBOURHOOD 3 STAGE 2

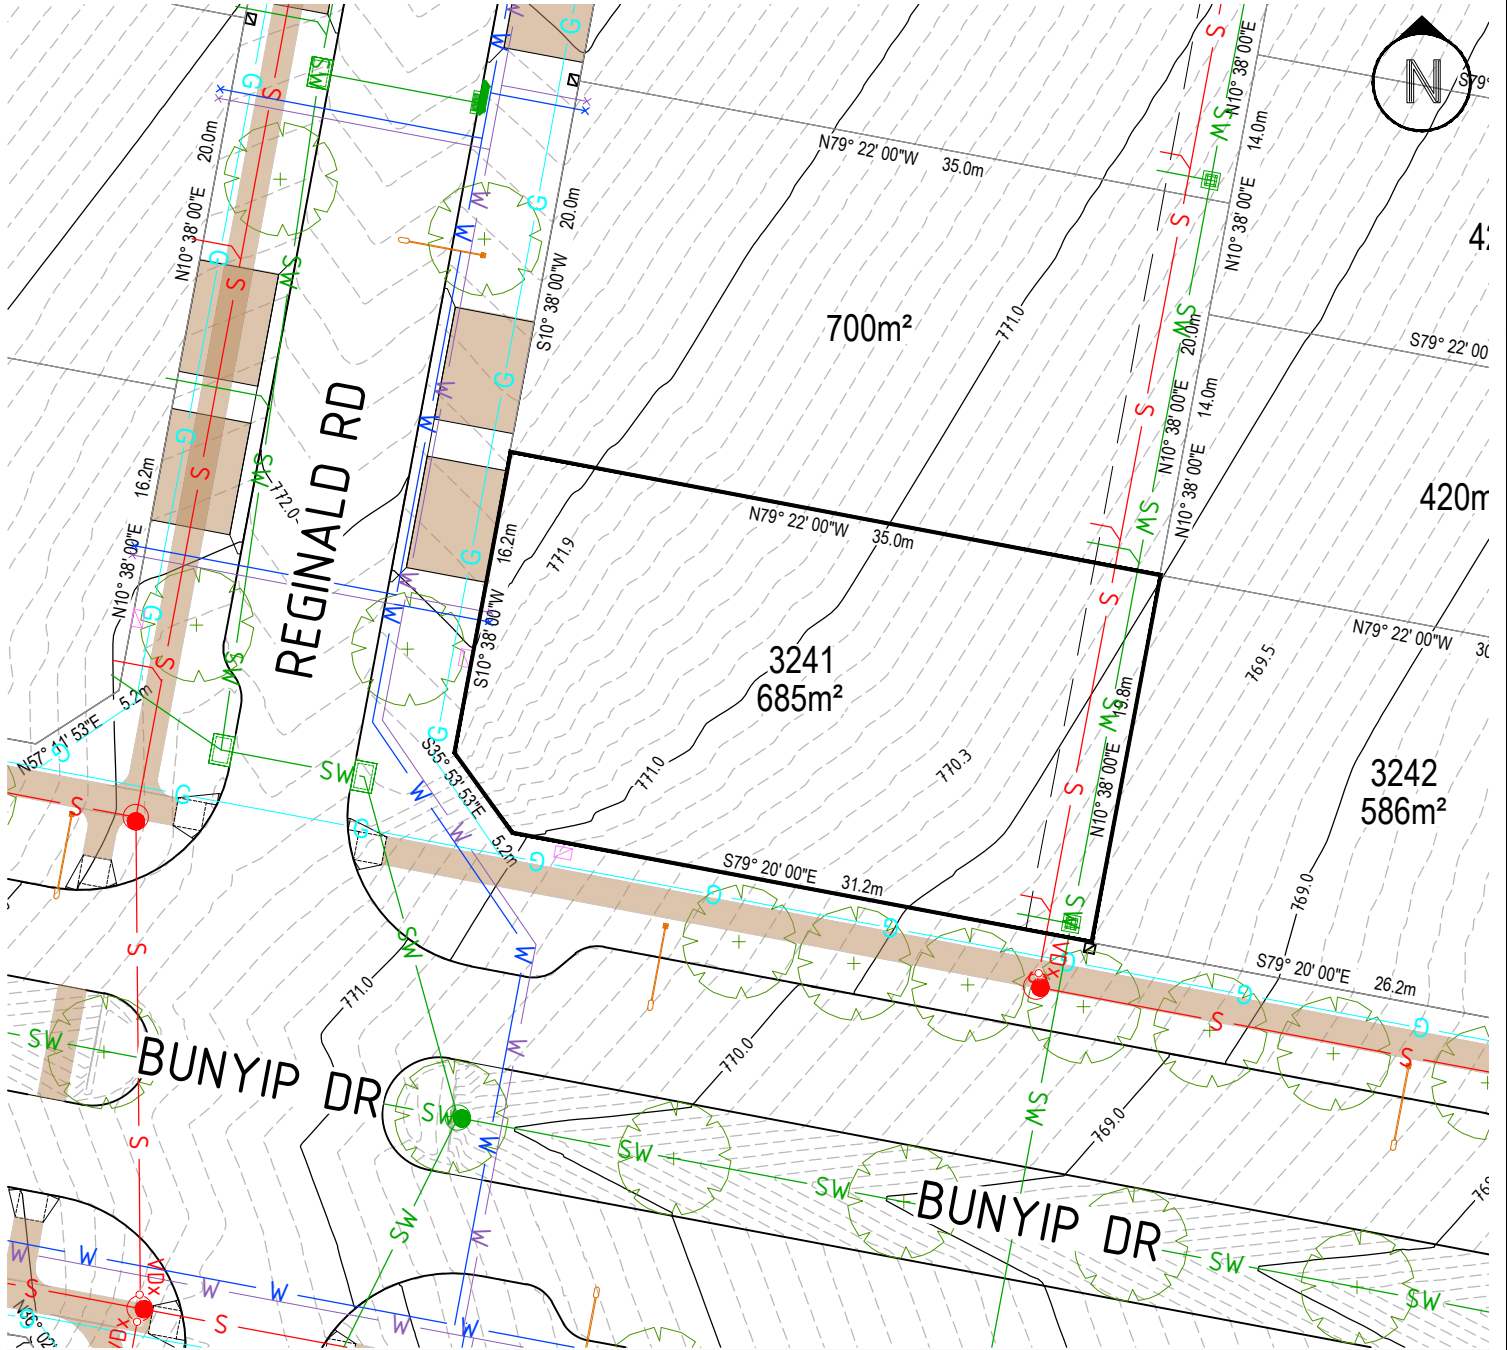

LOT LAYOUT - SCALE 1:400 (A4)

ISSUE DATE: AUGUST 2022

### LEGEND

LOT BOUNDARY	
CONTOUR 1.0m INTERVAL	
CONTOUR 0.1m INTERVAL	
EASEMENT - 3.5m UNLESS NOTED OTHERWISE	
LOT AREA	<b>452m<sup>2</sup></b>
RETAINING WALL PROVIDED BY GPL	
FENCE PROVIDED BY GPL	


SEWER MAIN/ MANHOLE/ TIE	
STORMWATER MAIN/ SUMP/ MANHOLE/ TIE	
WATER MAIN/STOP VALVE/ HYDRANT/ TIE (POTABLE)	
WATER MAIN/STOP VALVE/ HYDRANT/ TIE (RECYCLED)	
GAS MAIN	
NBNCO, PIT	
STREET LIGHT	
MINIPILLAR	

SUBSTATION

STREET TREES

DRIVEWAY

### LOCALITY PLAN

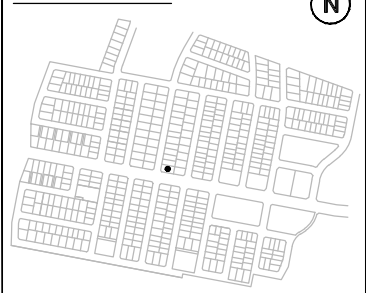

Disclaimer: All care has been taken in the preparation of this material. No responsibility is taken by the vendor for any errors or omissions, and details may be subject to change. Artwork, images and plans are artists impressions only and are not to be relied on as a definitive reference. All road designs, contours, lot sizes, lot dimensions, easements and covenants are preliminary only and are subject to final survey. For final Lot numbers refer registered deposited plans (DP).

file name: 309934-STAGE 2-SECTION 5.dwg layout name: 3241 plotted by: Jimi Zhang file location: G:\309934\KIM\ACAD\LDLP plot date: 18/08/2022 8:25 AM



# GOOGONG

# LOT 3242

## LOT DISCLOSURE PLAN

## NEIGHBOURHOOD 3 STAGE 2



LOT LAYOUT - SCALE 1:400 (A4)

ISSUE DATE: AUGUST 2022

### LEGEND


LOT BOUNDARY	
CONTOUR 1.0m INTERVAL	
CONTOUR 0.1m INTERVAL	
EASEMENT - 3.5m UNLESS NOTED OTHERWISE	
LOT AREA	<b>452m<sup>2</sup></b>
RETAINING WALL PROVIDED BY GTPL	
FENCE PROVIDED BY GTPL	

SEWER MAIN/ MANHOLE/ TIE	
STORMWATER MAIN/ SUMP/ MANHOLE/ TIE	
WATER MAIN/STOP VALVE/ HYDRANT/ TIE (POTABLE)	
WATER MAIN/STOP VALVE/ HYDRANT/ TIE (RECYCLED)	
GAS MAIN	
NBNCO, PIT	
STREET LIGHT	
MINIPILLAR	


SUBSTATION

STREET TREES

DRIVEWAY

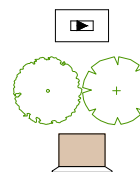

### LOCALITY PLAN

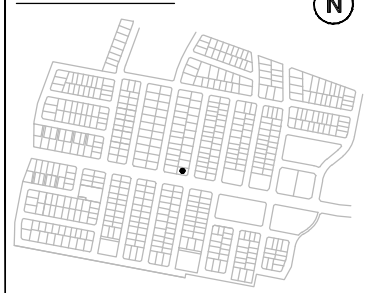

Disclaimer: All care has been taken in the preparation of this material. No responsibility is taken by the vendor for any errors or omissions, and details may be subject to change. Artwork, images and plans are artists impressions only and are not to be relied on as a definitive reference. All road designs, contours, lot sizes, lot dimensions, easements and covenants are preliminary only and are subject to final survey. For final Lot numbers refer registered deposited plans (DP).






# GOOGONG

# LOT 3243

## LOT DISCLOSURE PLAN

## NEIGHBOURHOOD 3 STAGE 2

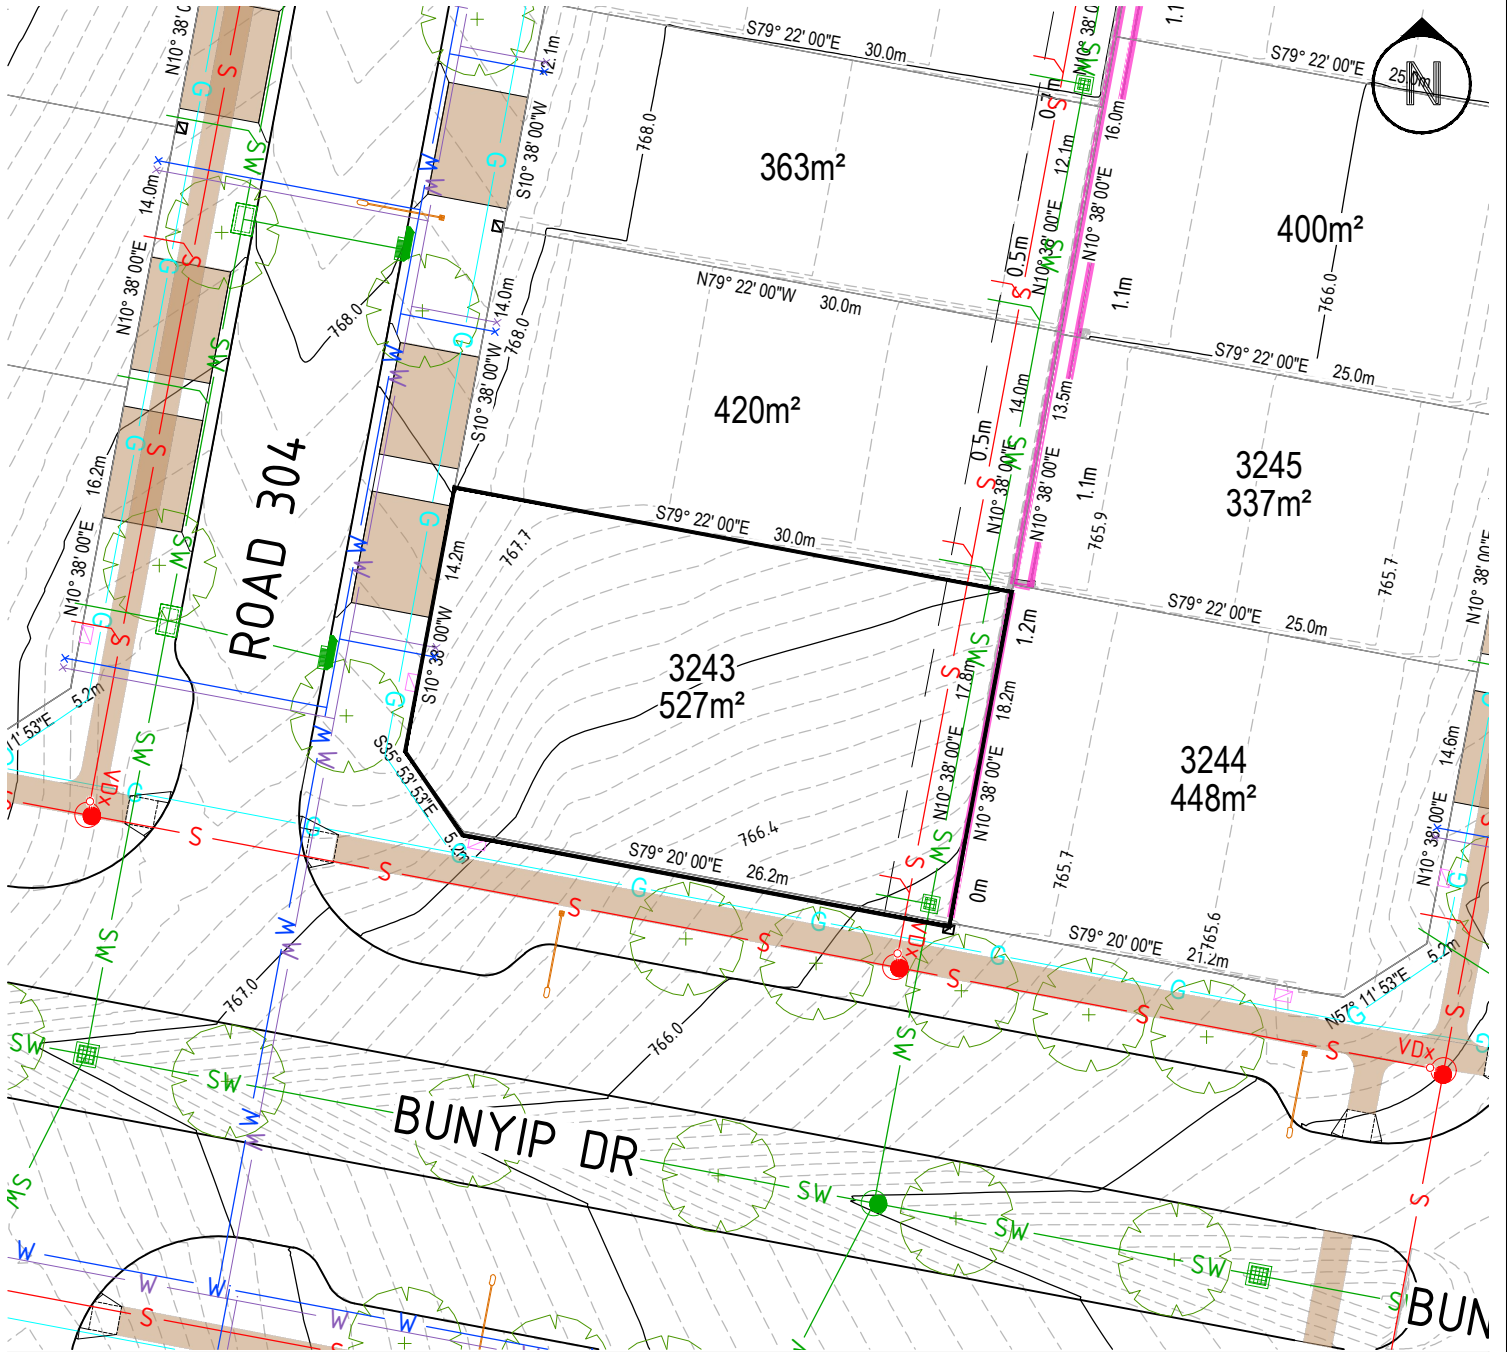

LOT LAYOUT - SCALE 1:400 (A4)

ISSUE DATE: AUGUST 2022

### LEGEND


LOT BOUNDARY	
CONTOUR 1.0m INTERVAL	
CONTOUR 0.1m INTERVAL	
EASEMENT - 3.5m UNLESS NOTED OTHERWISE	
LOT AREA	<b>452m<sup>2</sup></b>
RETAINING WALL PROVIDED BY GPL	
FENCE PROVIDED BY GPL	

SEWER MAIN/ MANHOLE/ TIE	
STORMWATER MAIN/ SUMP/ MANHOLE/ TIE	
WATER MAIN/STOP VALVE/ HYDRANT/ TIE (POTABLE)	
WATER MAIN/STOP VALVE/ HYDRANT/ TIE (RECYCLED)	
GAS MAIN	
NBNCO, PIT	
STREET LIGHT	
MINIPILLAR	

	SUBSTATION
	STREET TREES
	DRIVEWAY

	STREET TREES
	DRIVEWAY

### LOCALITY PLAN

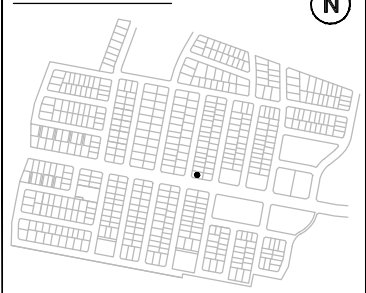

Disclaimer: All care has been taken in the preparation of this material. No responsibility is taken by the vendor for any errors or omissions, and details may be subject to change. Artwork, images and plans are artists impressions only and are not to be relied on as a definitive reference. All road designs, contours, lot sizes, lot dimensions, easements and covenants are preliminary only and are subject to final survey. For final Lot numbers refer registered deposited plans (DP).

file name: 309934-STAGE 2-SECTION 6.dwg layout name: 3243 plotted by: Jmi Zhang file location: G:\309934\KIV\ACAD\LDLP plot date: 19/08/2022 5:07 PM




# GOOGONG

# LOT 3247

## LOT DISCLOSURE PLAN

## NEIGHBOURHOOD 3 STAGE 2

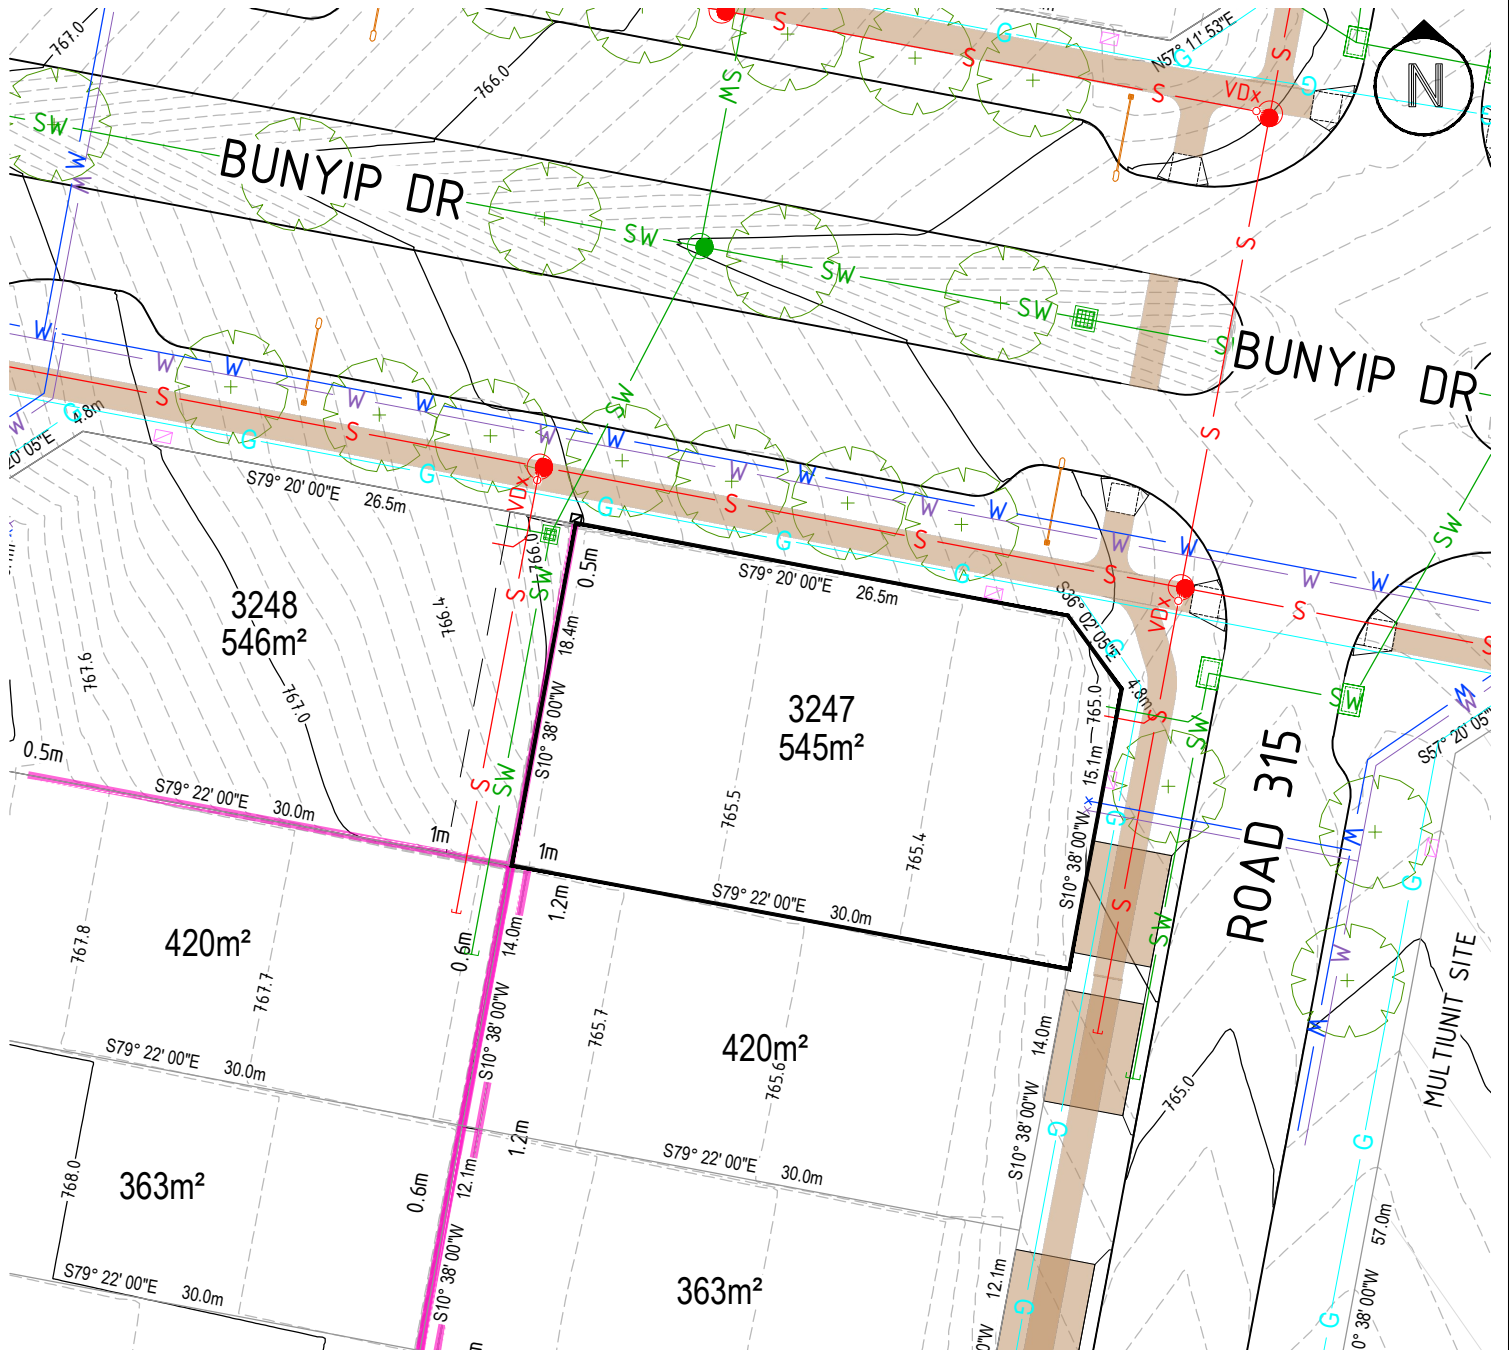

LOT LAYOUT - SCALE 1:400 (A4)

ISSUE DATE: AUGUST 2022

### LEGEND

LOT BOUNDARY		SEWER MAIN/ MANHOLE/ TIE		SUBSTATION	
CONTOUR 1.0m INTERVAL		STORMWATER MAIN/ SUMP/ MANHOLE/ TIE		STREET TREES	
CONTOUR 0.1m INTERVAL		WATER MAIN/STOP VALVE/ HYDRANT/ TIE (POTABLE)		DRIVEWAY	
EASEMENT - 3.5m UNLESS NOTED OTHERWISE		WATER MAIN/STOP VALVE/ HYDRANT/ TIE (RECYCLED)			
LOT AREA	<b>452m²</b>	GAS MAIN			
RETAINING WALL PROVIDED BY GTPL		NBNCO, PIT			
FENCE PROVIDED BY GTPL		STREET LIGHT			
		MINIPILLAR			

### LOCALITY PLAN



Disclaimer: All care has been taken in the preparation of this material. No responsibility is taken by the vendor for any errors or omissions, and details may be subject to change. Artwork, images and plans are artists impressions only and are not to be relied on as a definitive reference. All road designs, contours, lot sizes, lot dimensions, easements and covenants are preliminary only and are subject to final survey. For final Lot numbers refer registered deposited plans (DP).

file name: 309934-STAGE 2-SECTION 7.dwg layout name: 3247 plotted by: Jini Zhang file location: G:\309934\KIV\ACAD\LD\DP plot date: 19/08/2022 5:05 PM




# GOOGONG

# LOT 3251

## LOT DISCLOSURE PLAN

## NEIGHBOURHOOD 3 STAGE 2

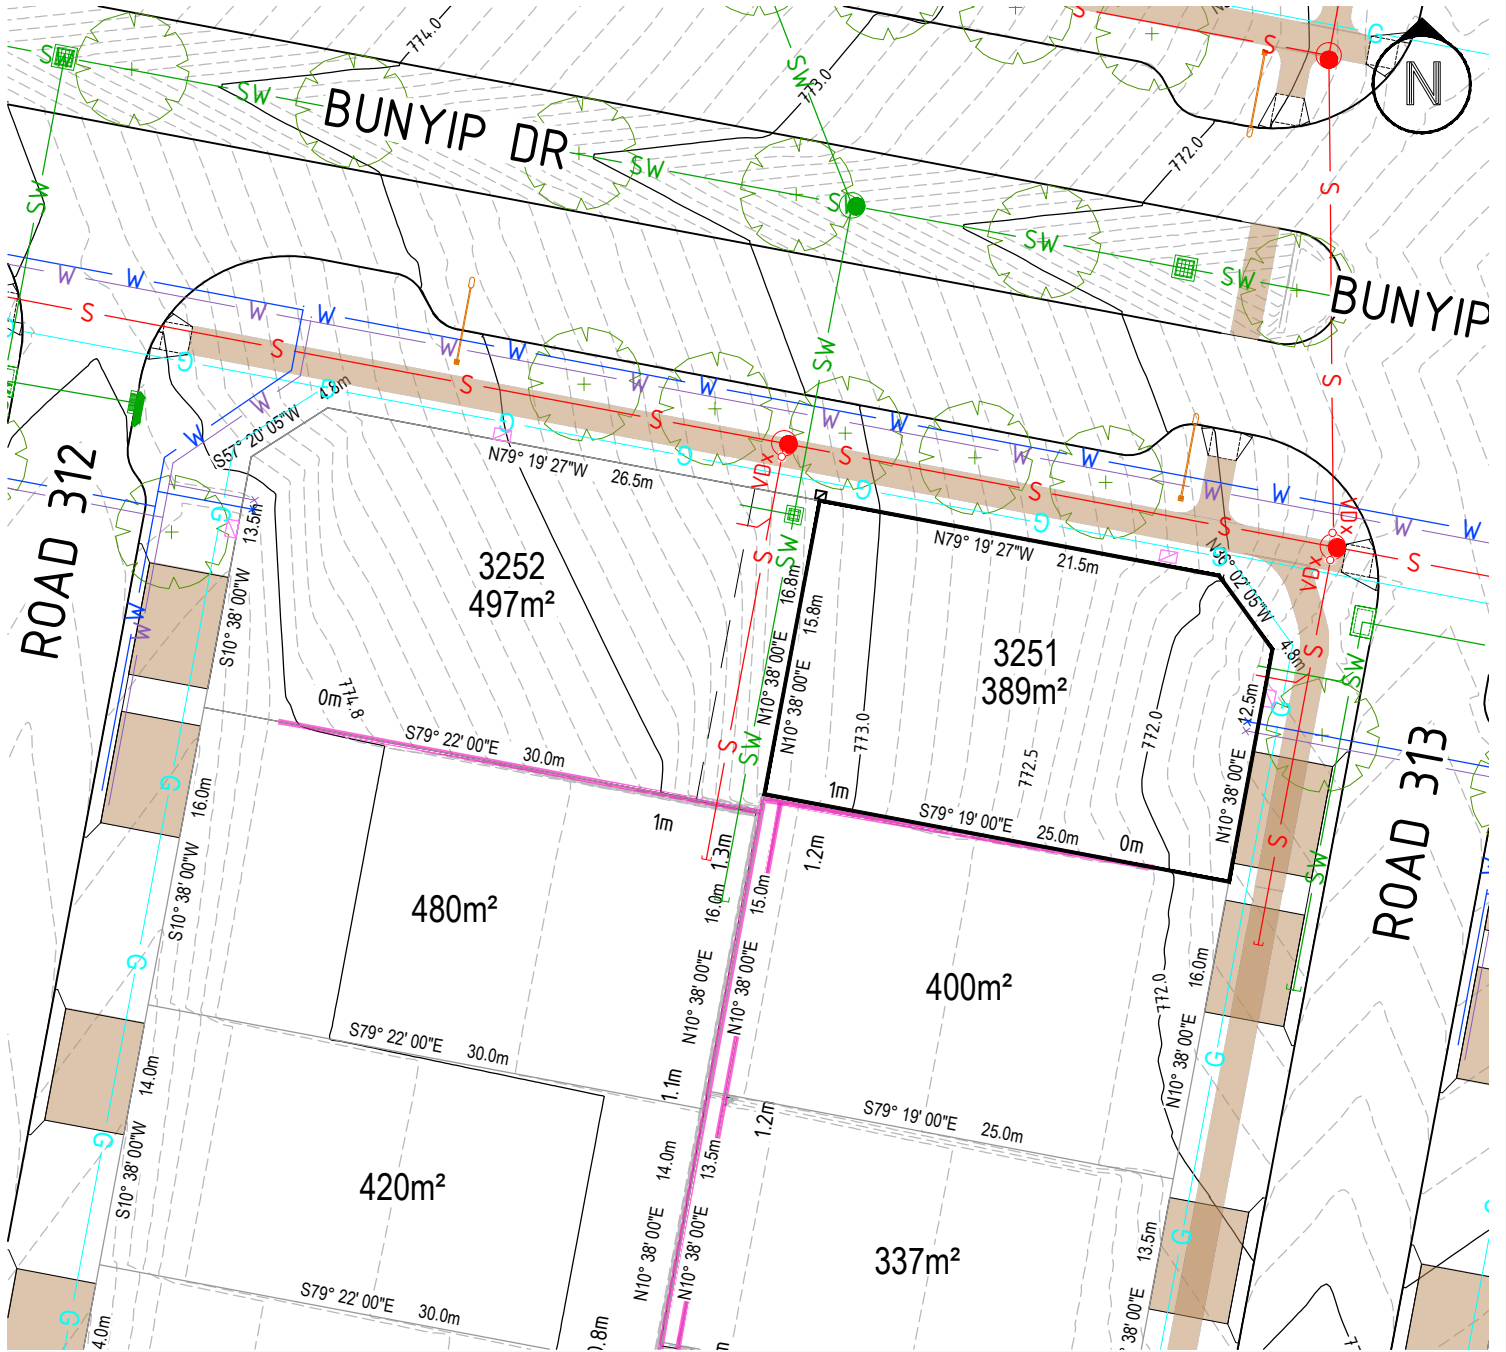


LOT LAYOUT - SCALE 1:400 (A4)

ISSUE DATE: AUGUST 2022

### LEGEND

LOT BOUNDARY		SEWER MAIN/ MANHOLE/ TIE		SUBSTATION	
CONTOUR 1.0m INTERVAL		STORMWATER MAIN/ SUMP/ MANHOLE/ TIE		STREET TREES	
CONTOUR 0.1m INTERVAL		WATER MAN/STOP VALVE/ HYDRANT/ TIE (POTABLE)		DRIVEWAY	
EASEMENT - 3.5m UNLESS NOTED OTHERWISE		WATER MAN/STOP VALVE/ HYDRANT/ TIE (RECYCLED)			
LOT AREA	<b>452m<sup>2</sup></b>	GAS MAIN			
RETAINING WALL PROVIDED BY GTPL		NBNCO, PIT			
FENCE PROVIDED BY GTPL		STREET LIGHT MINIPILLAR			

### LOCALITY PLAN

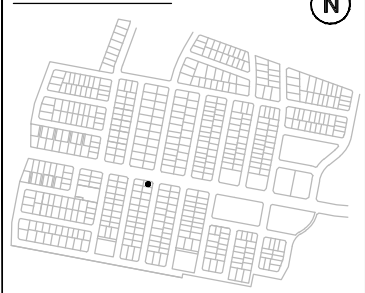

Disclaimer: All care has been taken in the preparation of this material. No responsibility is taken by the vendor for any errors or omissions, and details may be subject to change. Artwork, images and plans are artists impressions only and are not to be relied on as a definitive reference. All road designs, contours, lot sizes, lot dimensions, easements and covenants are preliminary only and are subject to final survey. For final Lot numbers refer registered deposited plans (DP).

file name: 309934-STAGE 2-SECTION 9.dwg layout name: 3251 plotted by: Jimi Zhang  
file location: G:\309934\KIV\ACAD\LDP plot date: 18/08/2022 9:55 AM



# GOOGONG

# LOT 3253

## LOT DISCLOSURE PLAN

## NEIGHBOURHOOD 3 STAGE 2




LOT LAYOUT - SCALE 1:400 (A4)

ISSUE DATE: AUGUST 2022

### LEGEND

LOT BOUNDARY		SEWER MAIN/ MANHOLE/ TIE		SUBSTATION	
CONTOUR 1.0m INTERVAL		STORMWATER MAIN/ SUMP/ MANHOLE/ TIE		STREET TREES	
CONTOUR 0.1m INTERVAL		WATER MAIN/STOP VALVE/ HYDRANT/ TIE (POTABLE)		DRIVEWAY	
EASEMENT - 3.5m UNLESS NOTED OTHERWISE		WATER MAIN/STOP VALVE/ HYDRANT/ TIE (RECYCLED)			
LOT AREA	<b>452m²</b>	GAS MAIN			
RETAINING WALL PROVIDED BY GPL		NBNCO, PIT			
FENCE PROVIDED BY GPL		STREET LIGHT			
		MINIPILLAR			

### LOCALITY PLAN

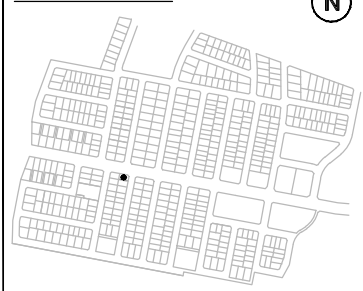

Disclaimer: All care has been taken in the preparation of this material. No responsibility is taken by the vendor for any errors or omissions, and details may be subject to change. Artwork, images and plans are artists impressions only and are not to be relied on as a definitive reference. All road designs, contours, lot sizes, lot dimensions, easements and covenants are preliminary only and are subject to final survey. For final Lot numbers refer registered deposited plans (DP).

file name: 309934-STAGE 2-SECTION 10.dwg layout name: 3253\_plotted by: Jimi Zhang  
file location: G:\309934\KIM\ACAD\LDP\_plot date: 18/08/2022 10:02 AM