



PRELIMINARY

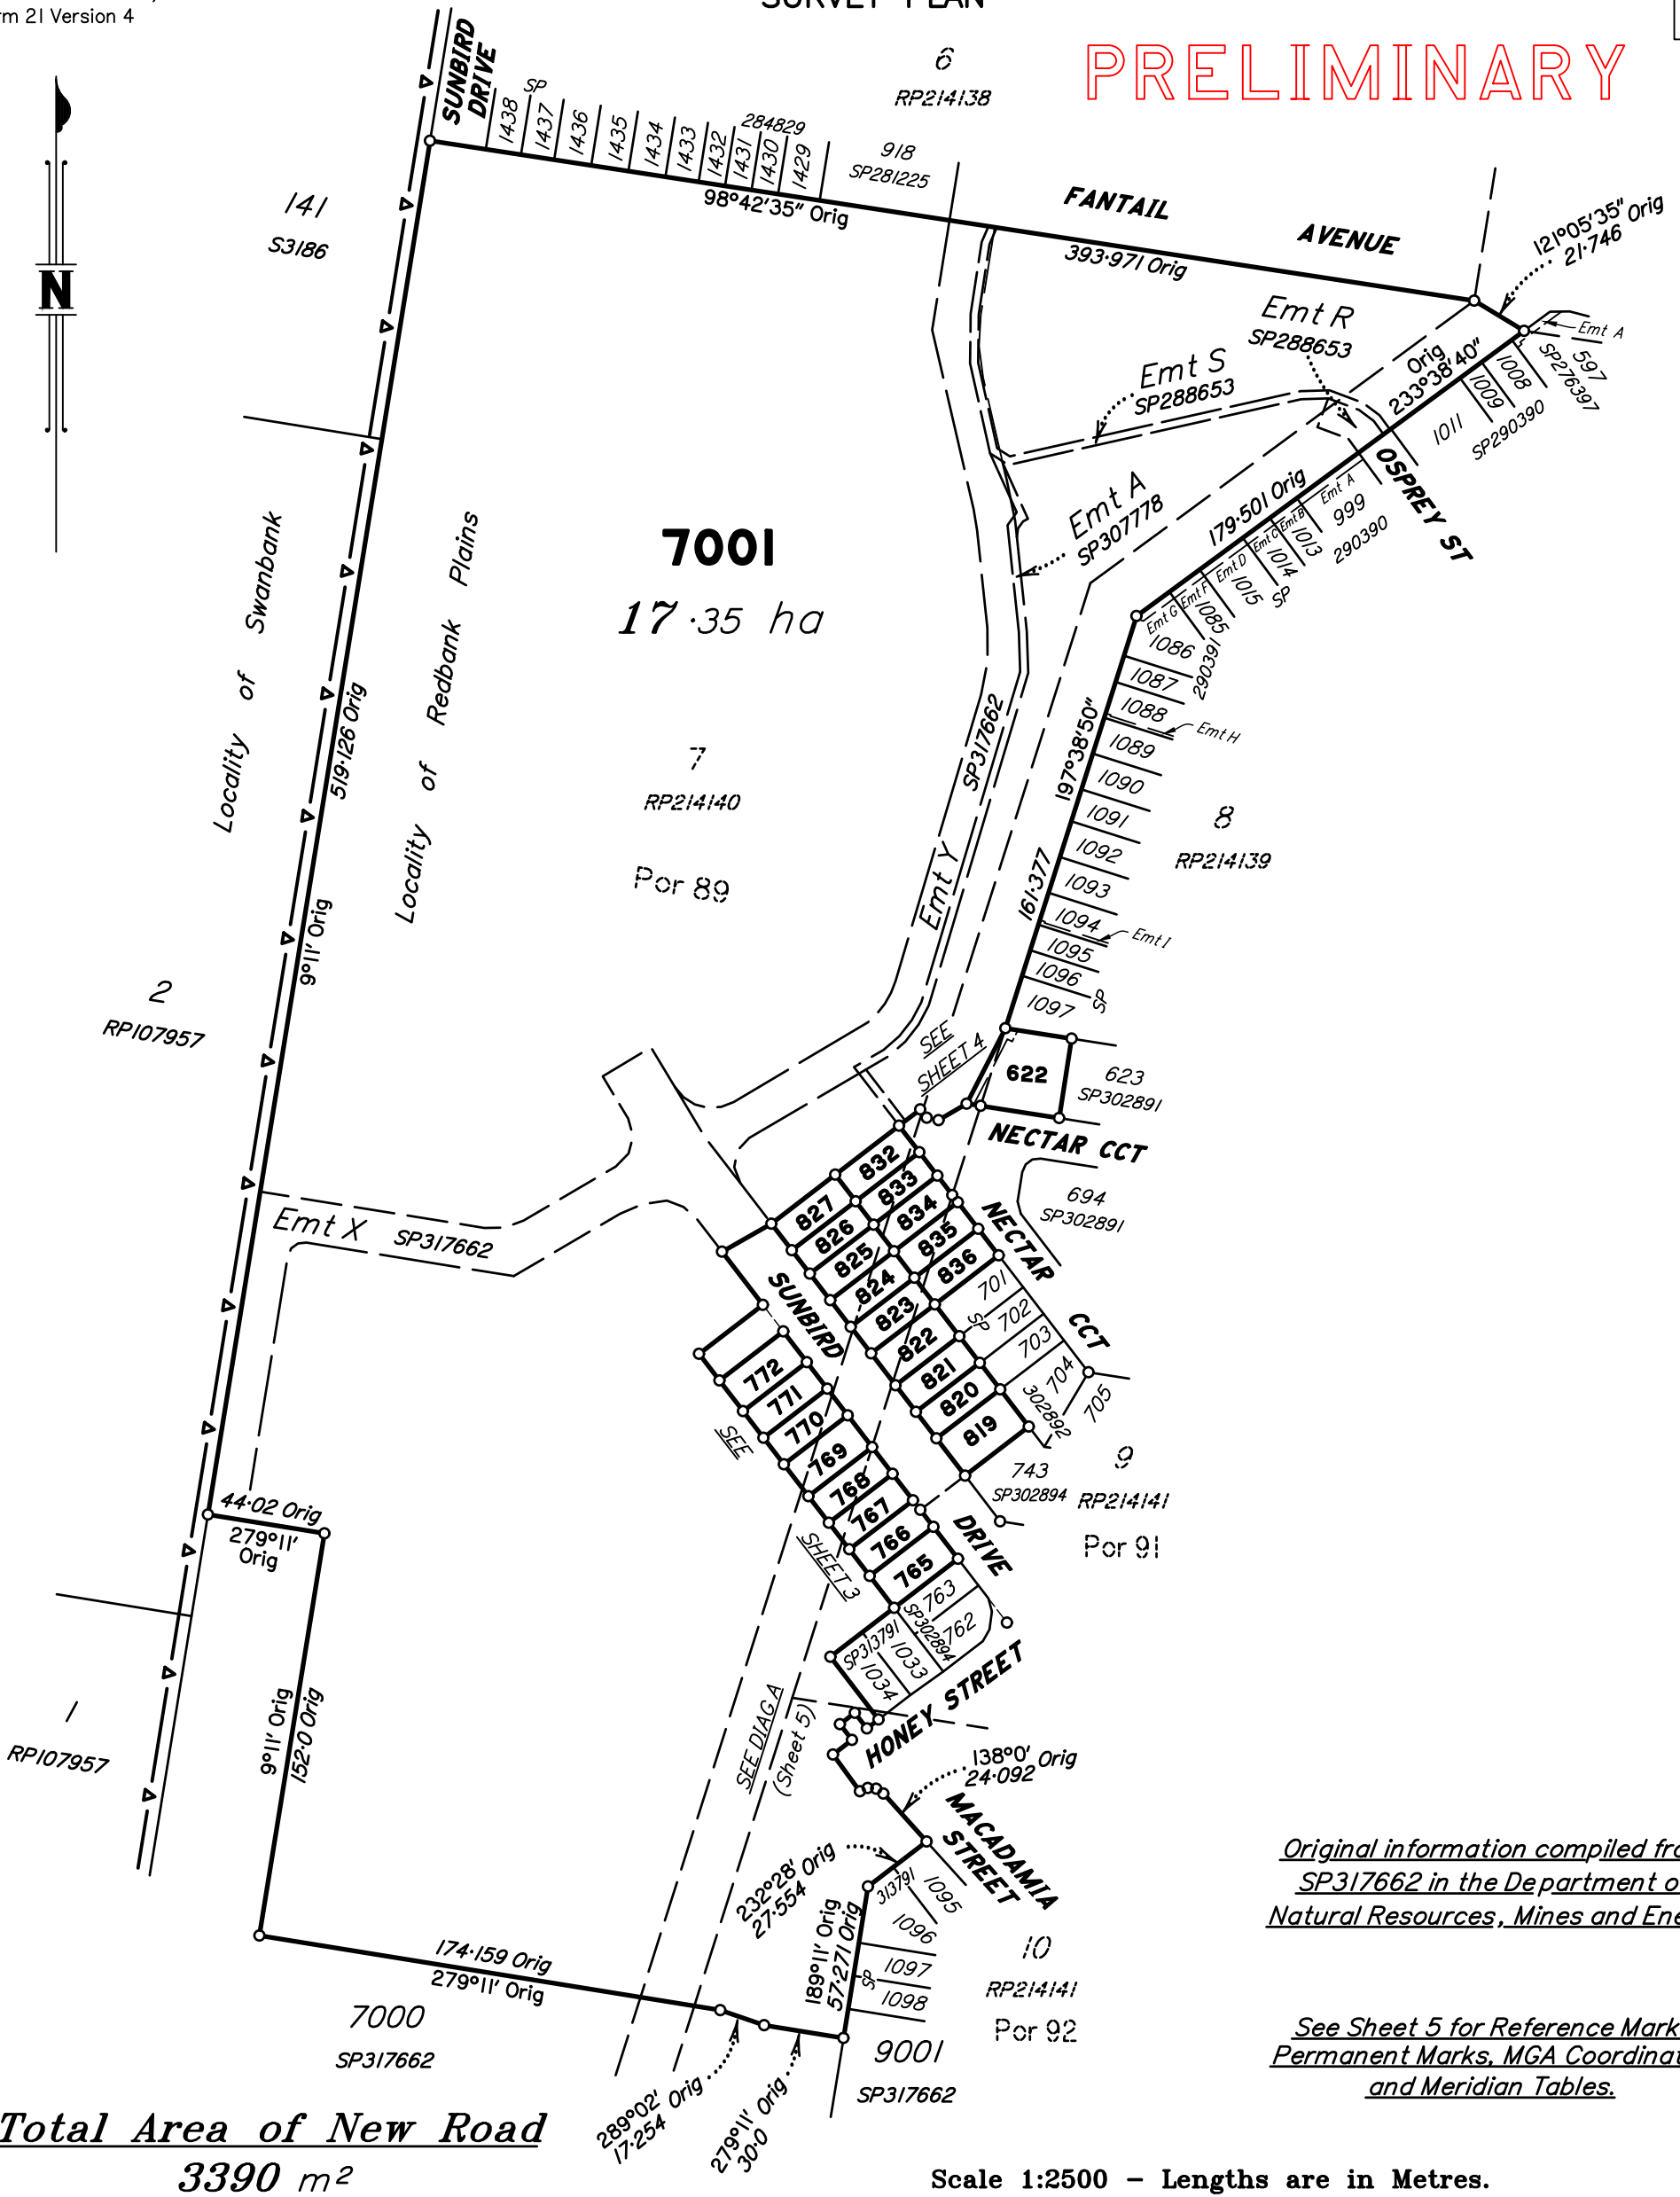

Total Area of New Road
3390 m²

Scale 1:2500 - Lengths are in Metres.

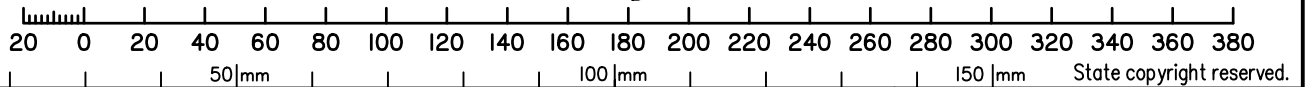

*Original information compiled from
SP317662 in the Department of
Natural Resources, Mines and Energy.*

*See Sheet 5 for Reference Marks
Permanent Marks, MGA Coordinates
and Meridian Tables.*

No.	by	Checked By	Date	Comments
A	TBG	MK	10/08/20	Initial check for DP suitability.

**Plan of Lots 622, 765-772, 819-827,
832-836 & 7001 (Restricted)
and Emt Q in Lot 622**

Cancelling Lot 7001 (Restricted) on SP317662

LOCAL
GOVERNMENT: IPSWICH CITY

LOCALITY: REDBANK PLAINS

Meridian: MGA (Zone 56) vide PSMs

Survey
Records: No

Scale: 1:2500

Format: STANDARD

SP317663

**WARNING : Folded or Mutilated Plans will not be accepted.
Plans may be rolled.
Information may not be placed in the outer margins.**

(Dealing No.)

4. Lodged by

(Include address, phone number, email, reference, and Lodger Code)

I. Existing		Created		
Title Reference	Description	New Lots	Road	Secondary Interests
	Lot 7001 on SP317662	622, 765-772, 819-827, 832-836 & 7001	New Rd	Emt Q

PRELIMINARY

Emts X & Y on SP317662 and Emt A on SP307778
are partially absorbed by new road.

765, 766 & 819-821	Por 91
770-772, 824-827, 832 & 833	Por 89
7001	Pors 89, 91 & 92
622, 767-769, 822, 823 & 834-836	Pors 89 & 91
Lots	Orig

2. Orig Grant Allocation :

3. References :

Dept File :
Local Govt :
Surveyor : 9112 - Stage 15A

5. Passed & Endorsed :

By: SAUNDERS HAVILL GROUP PTY LTD
Date :
Signed :
Designation : Liaison Officer

6. Building Format Plans only.

I certify that :

- * As far as it is practical to determine, no part of the building shown on this plan encroaches onto adjoining lots or road;
- * Part of the building shown on this plan encroaches onto adjoining * lots and road

.....
Cadastral Surveyor/Director* Date


*delete words not required

7. Lodgement Fees :

Survey Deposit	\$
Lodgement	\$
.....New Titles	\$
Photocopy	\$
Postage	\$
TOTAL	\$


8. Insert Plan Number

SP317663

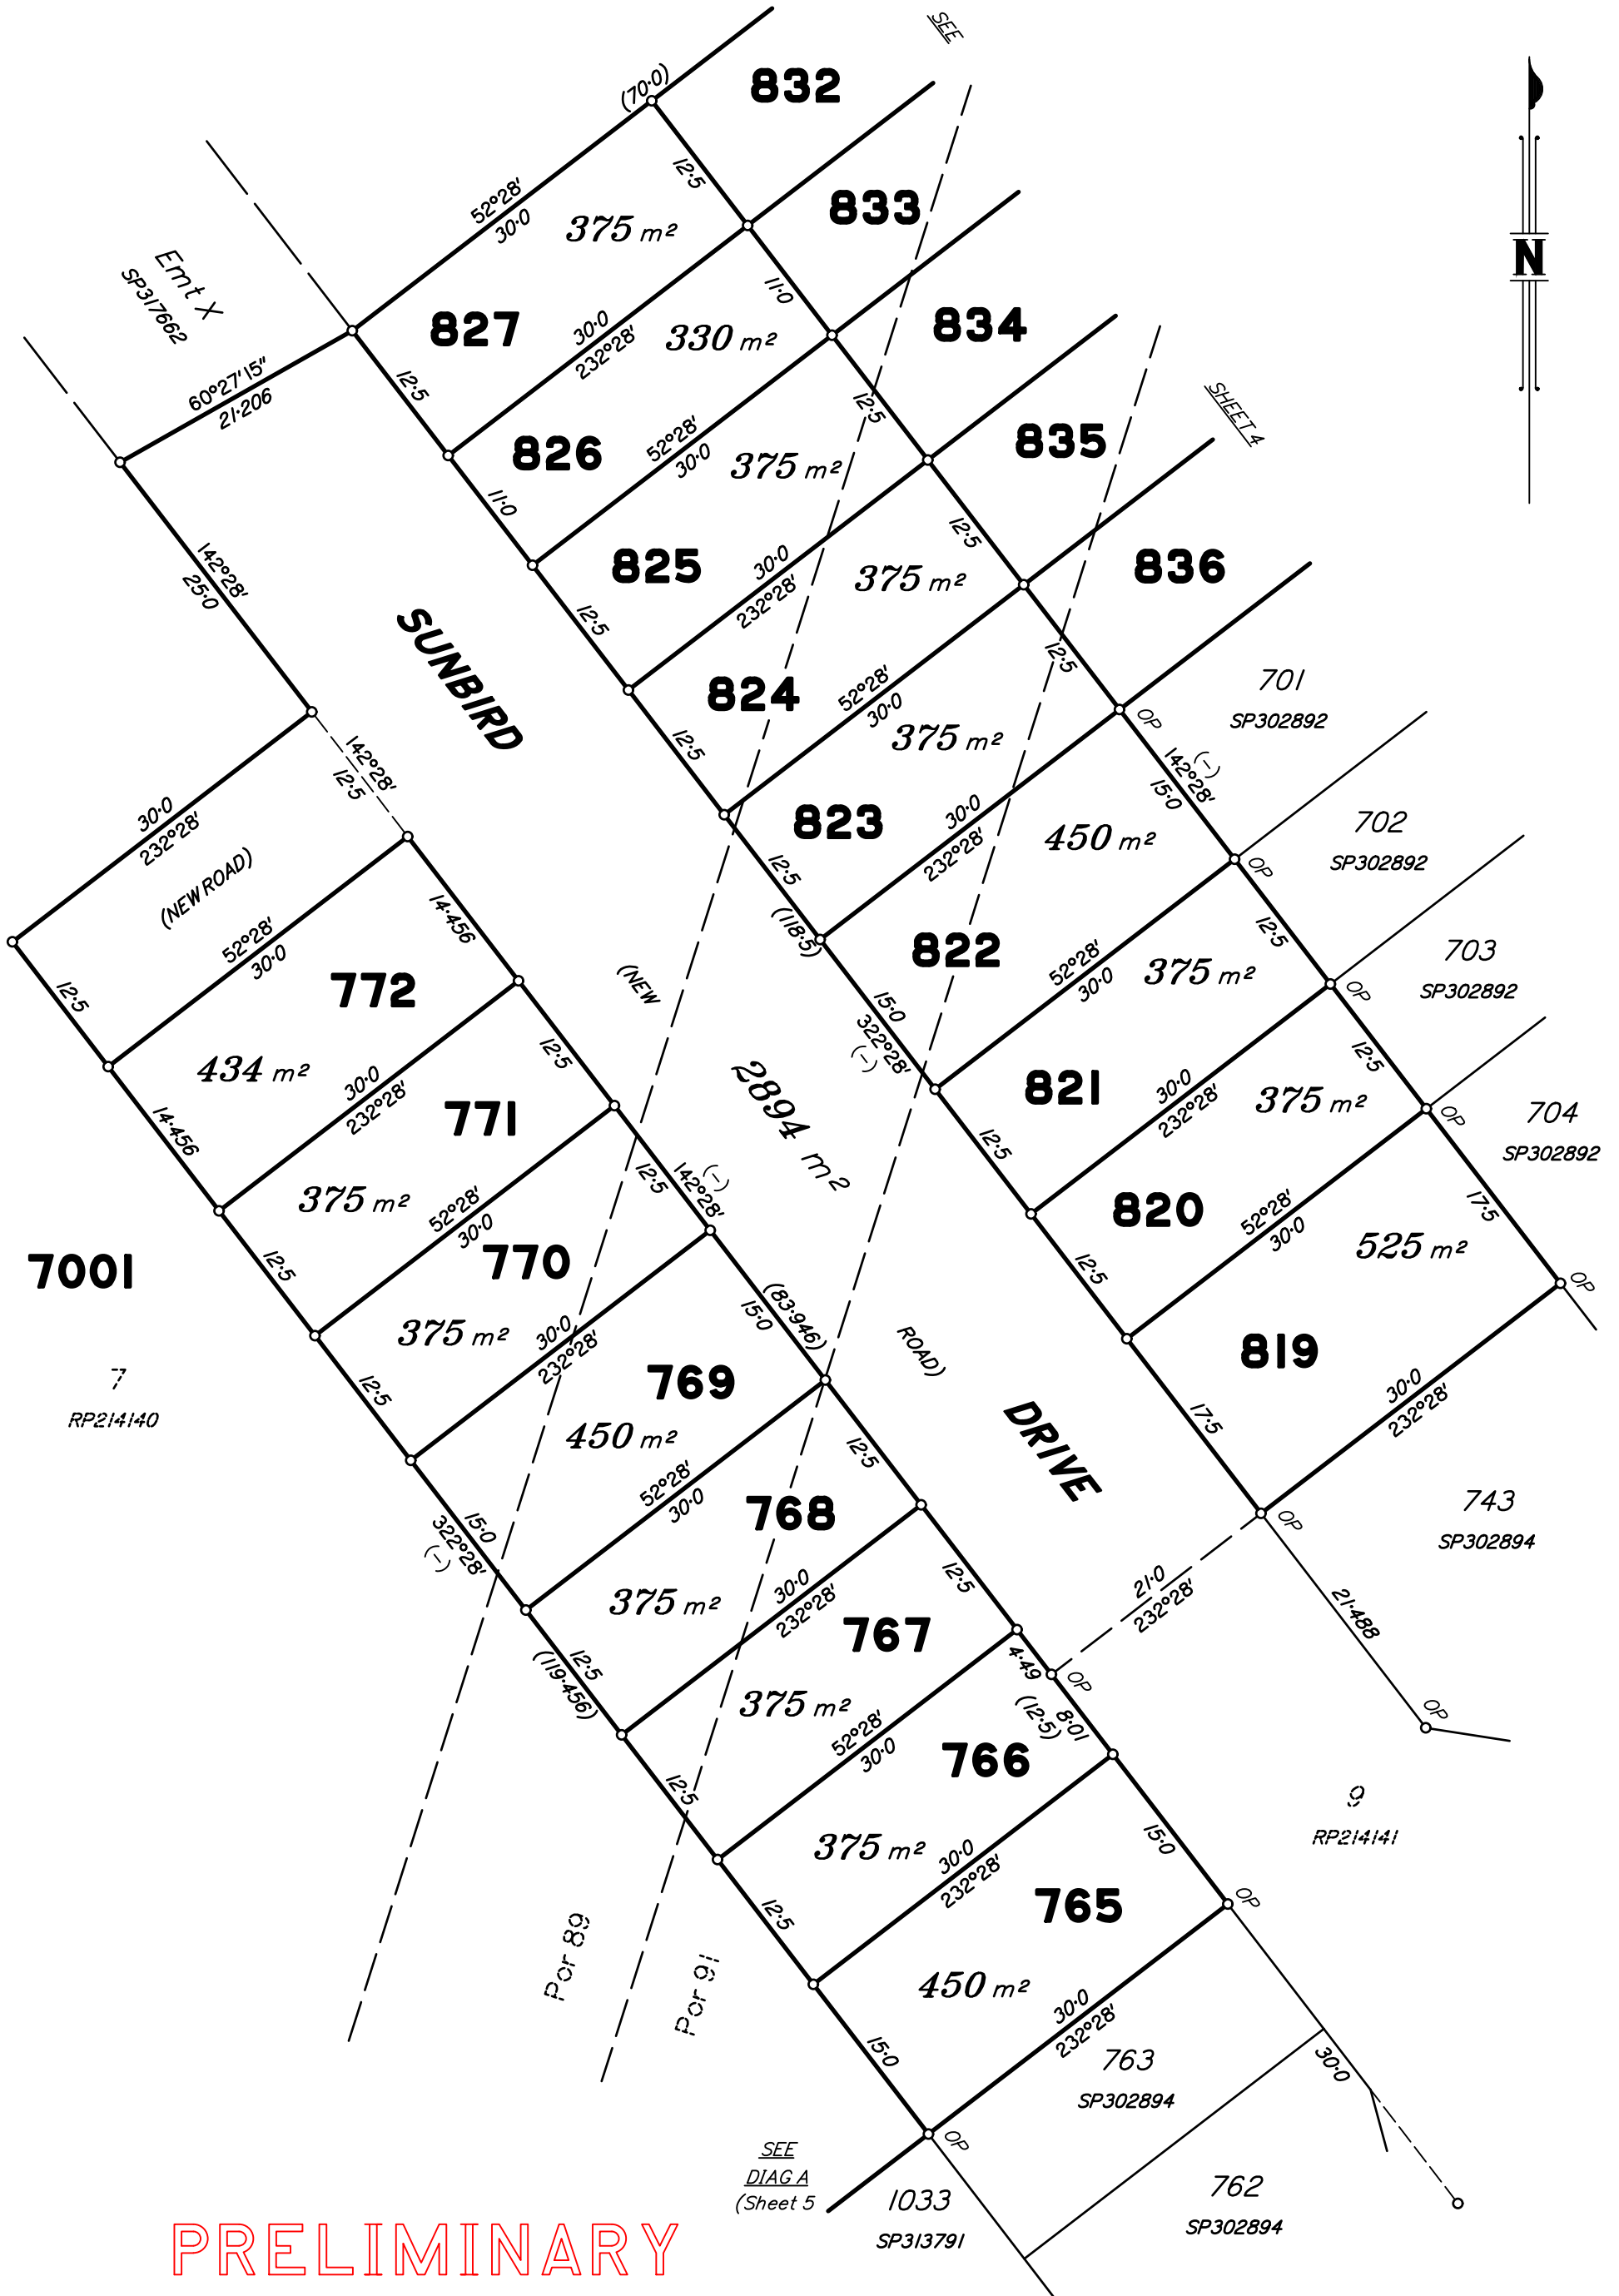


PRELIMINARY

Scale 1:500 - Lengths are in Metres.

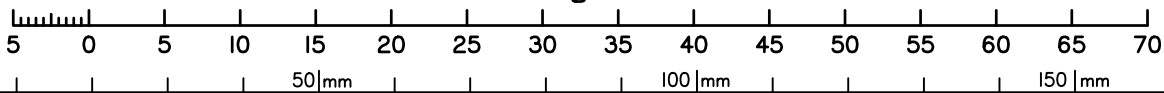


State copyright reserved.

Insert Plan Number **SP317663**

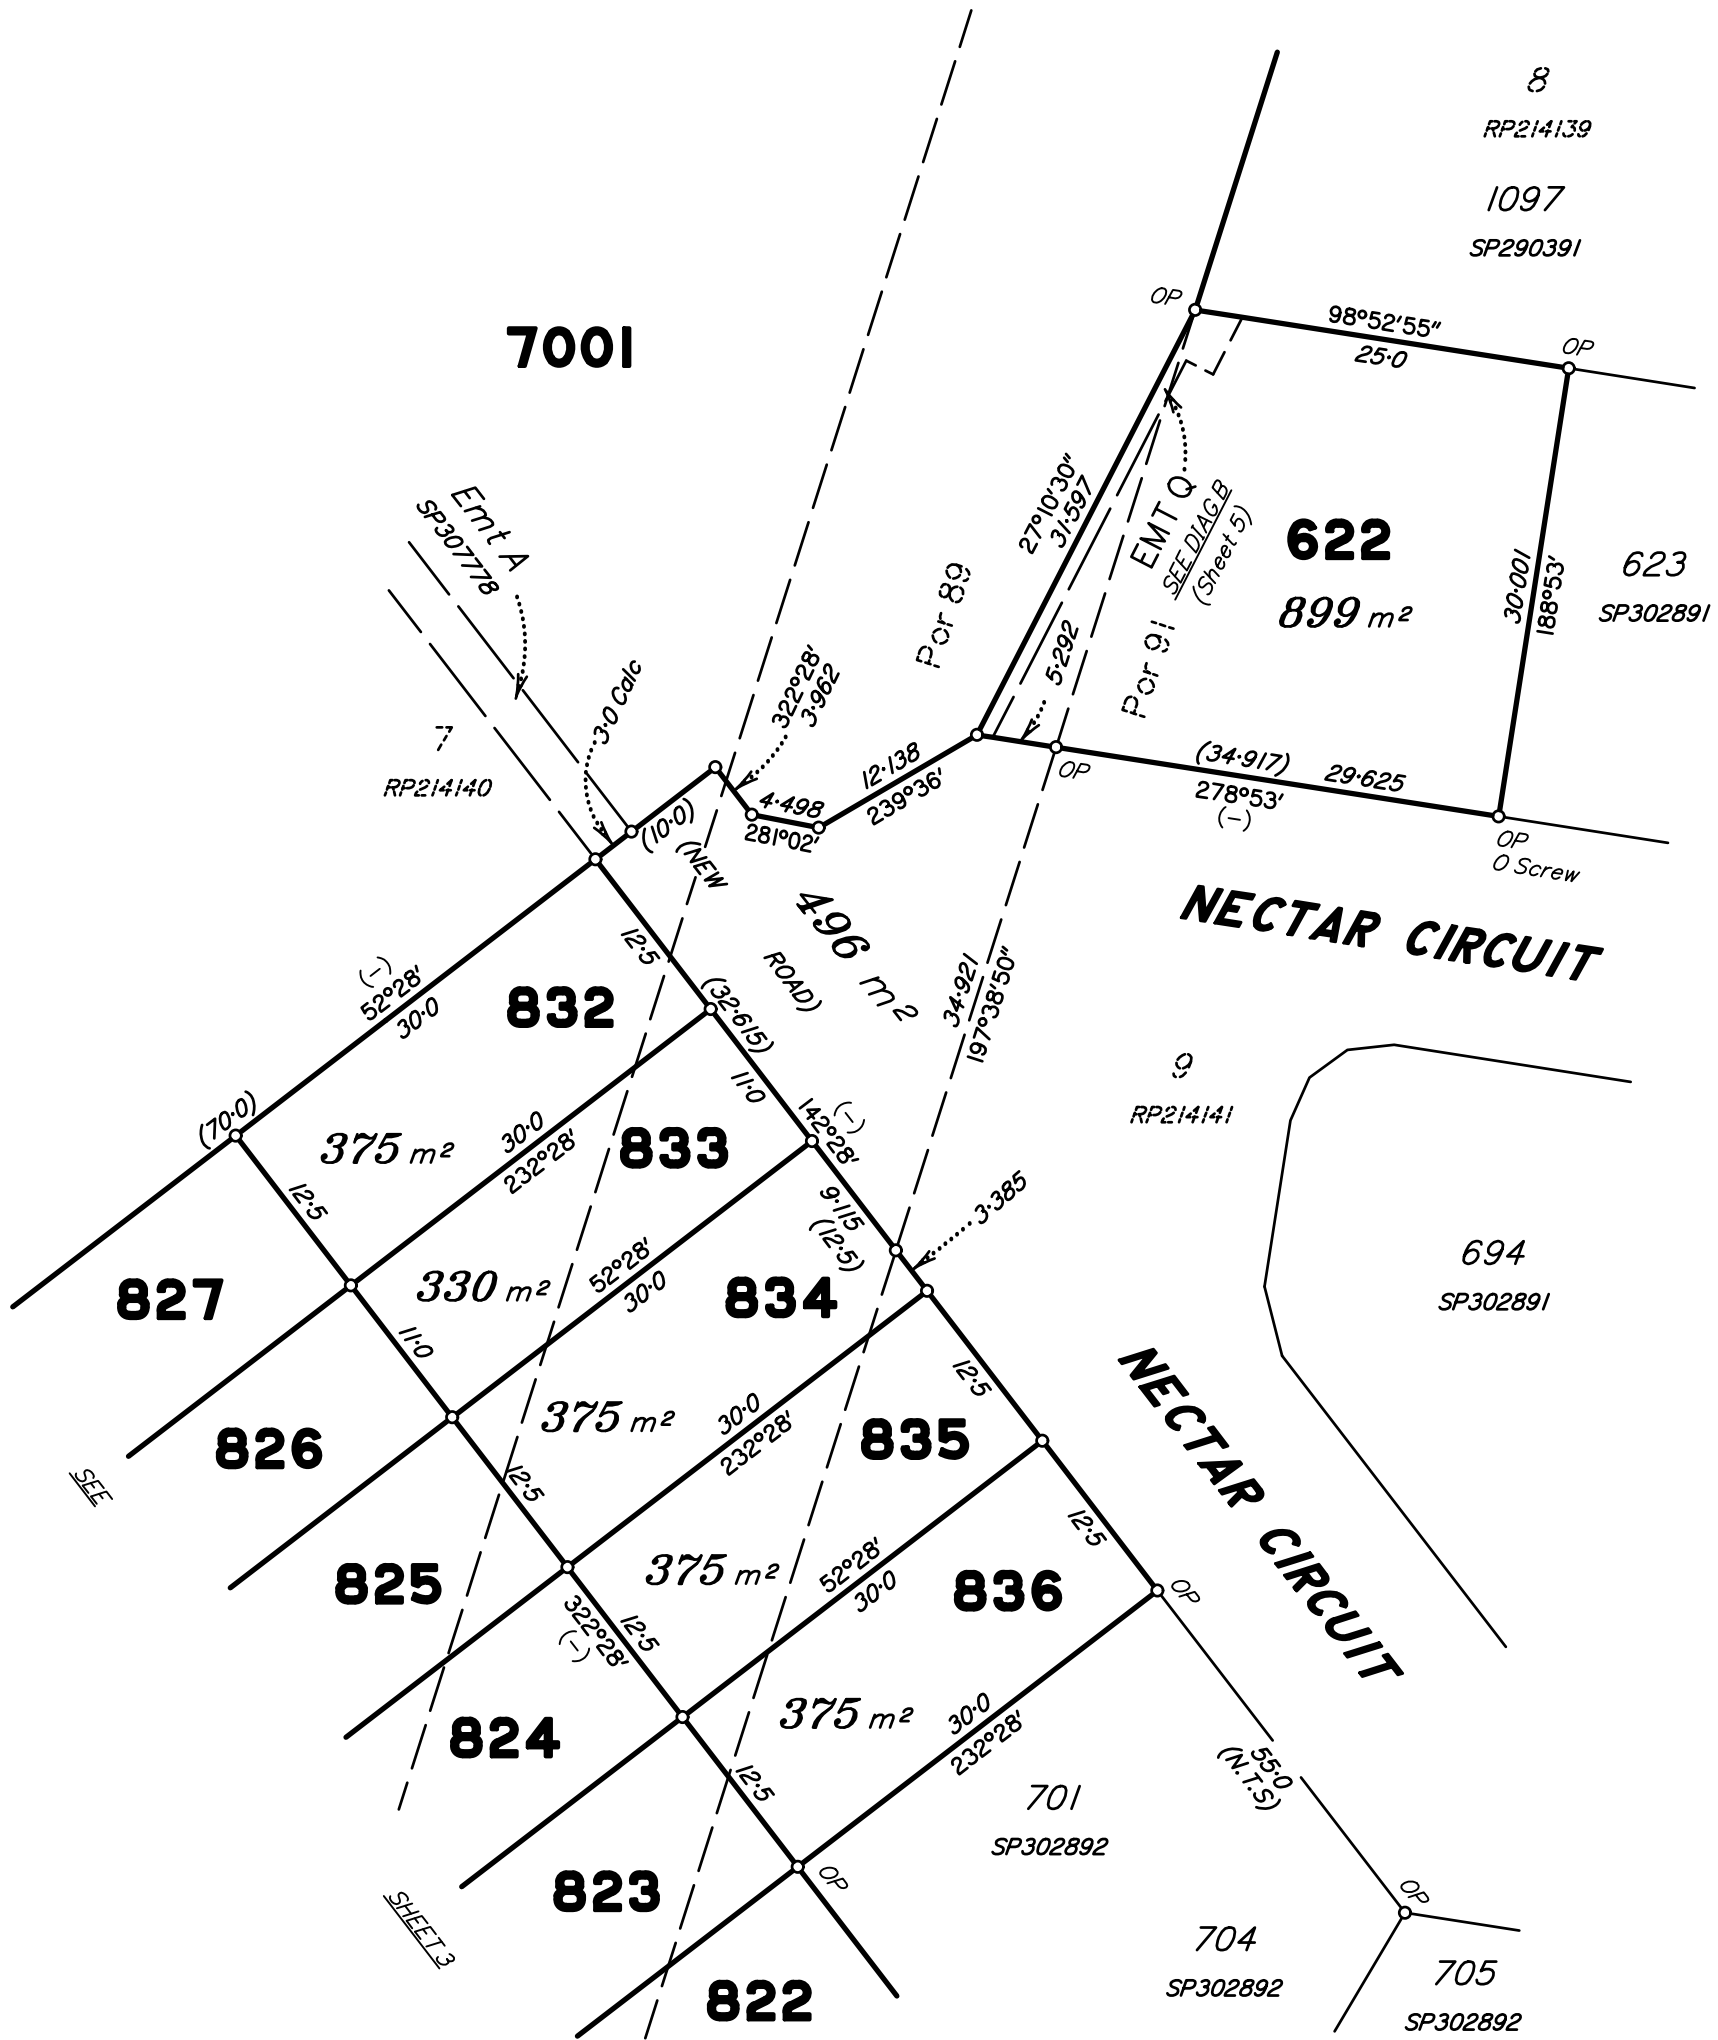

PRELIMINARY

Scale 1:500 - Lengths are in Metres.

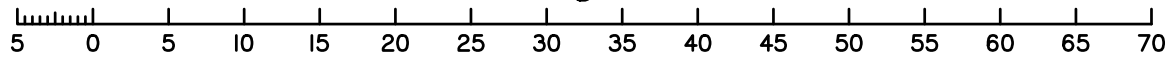

State copyright reserved.

Insert Plan Number **SP317663**



DIAGRAM A

1:400


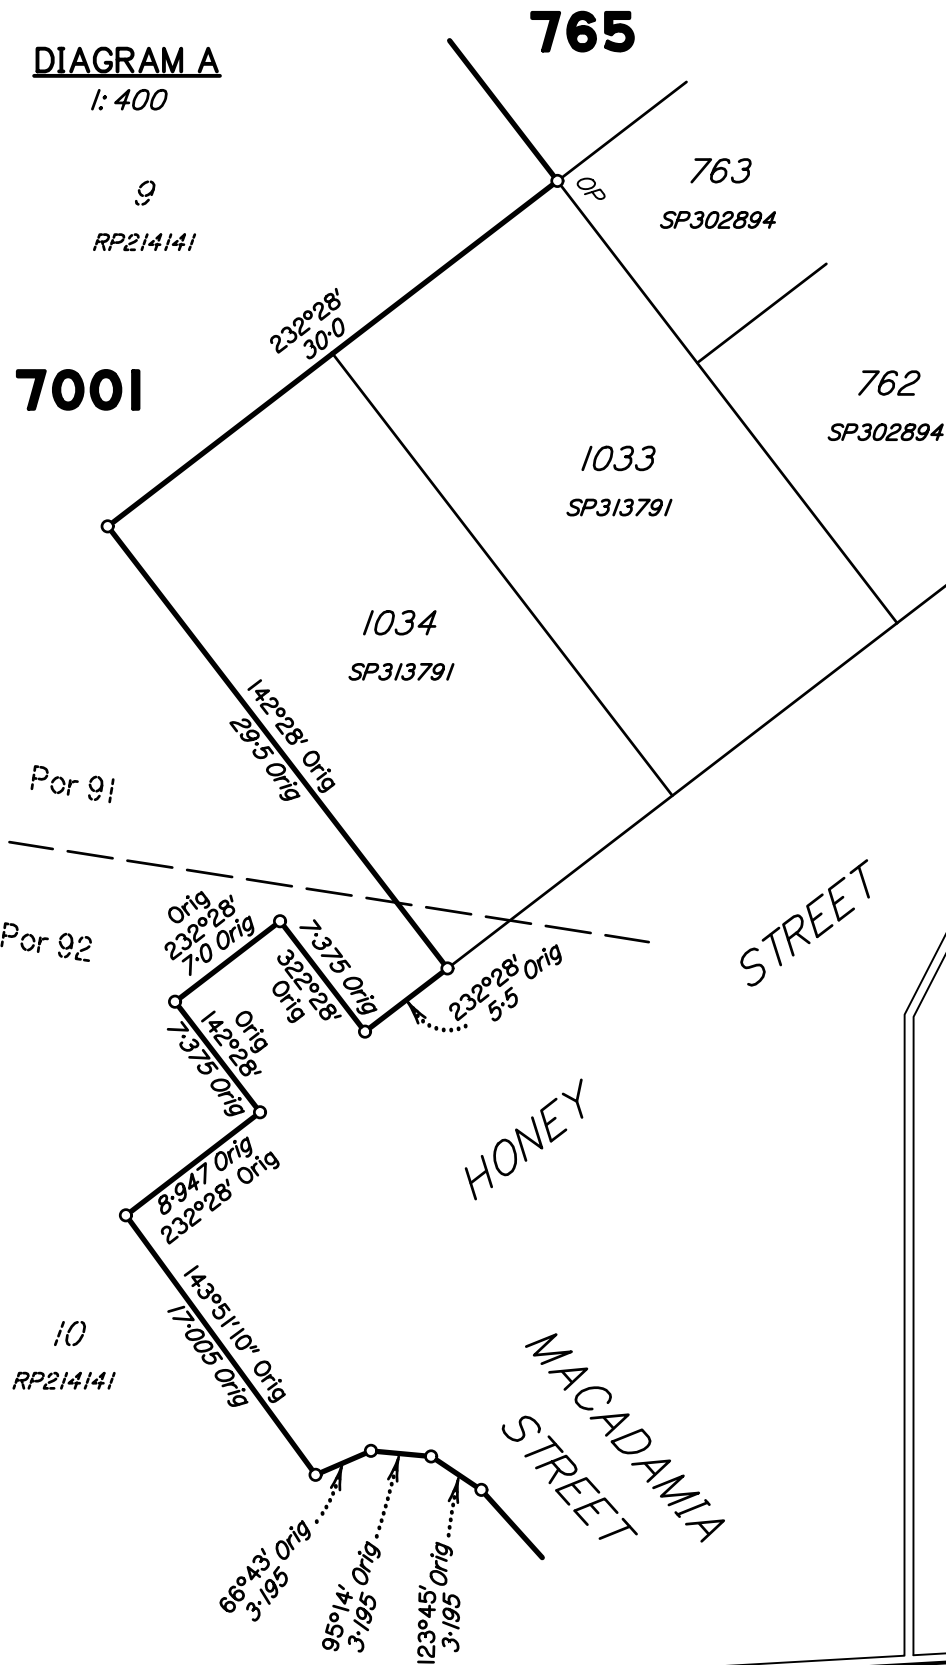


DIAGRAM B

1:300

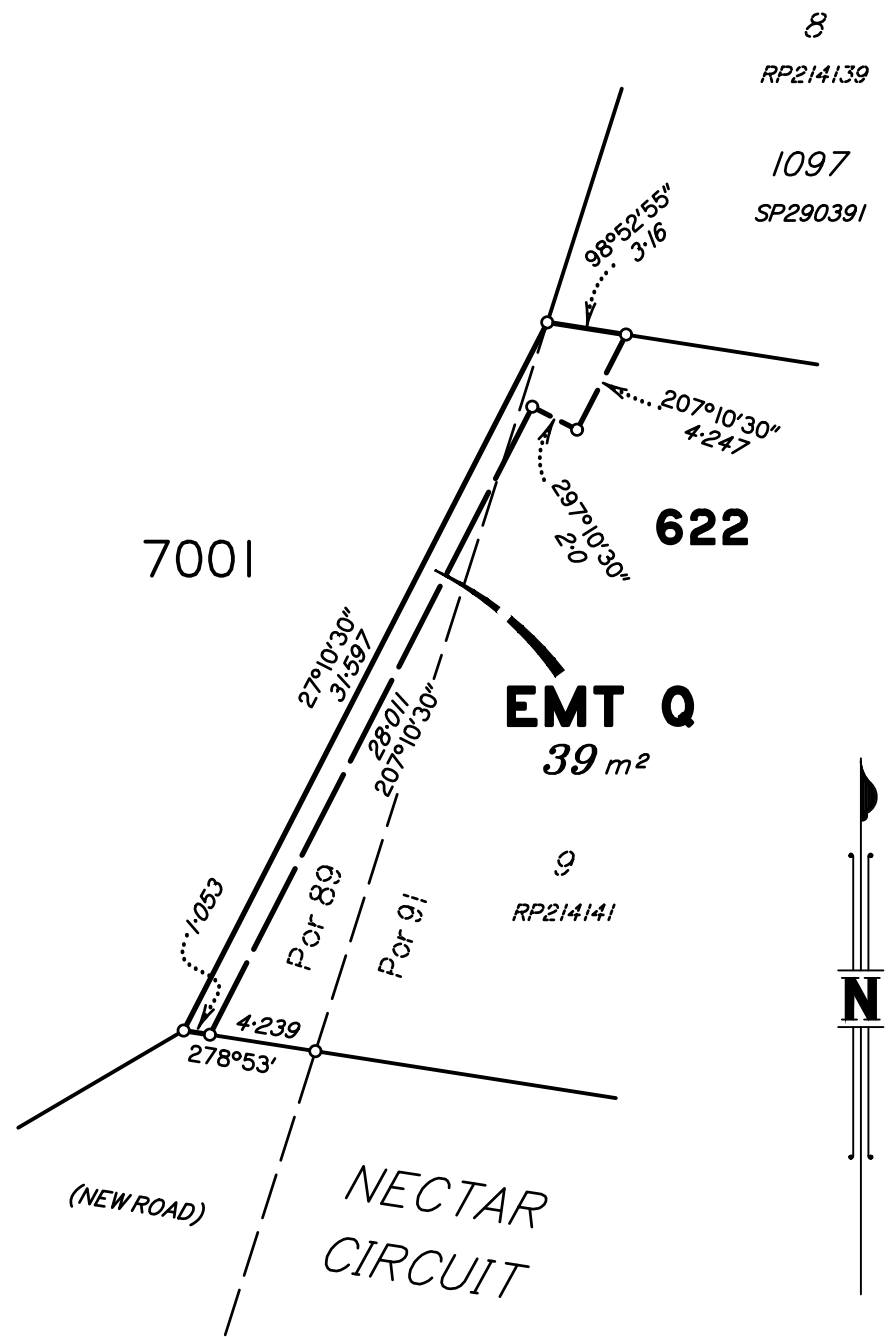

M.G.A. COORDINATES GDA-94

STATION	EASTING	NORTHING	ZONE	P.U.	LINEAGE	METHOD	REMARKS

PRELIMINARY

MERIDIAN TABLE

LINE	PLAN BEARING	MGA ZONE 56 BEARING

PERMANENT MARKS

PM	ORIGIN	BEARING	DIST	NO	TYPE

Reinstatement Report

.....

REFERENCE MARKS

STN	TO	ORIGIN	BEARING	DIST

State copyright reserved.

Insert Plan Number **SP317663**