



Retaining Wall Lot 834  
 Min Height:- 1.5m  
 Max Height:- 1.5m  
 Average Height:- 1.5m

PROPOSED  
 LOT 835

**834**  
 337m<sup>2</sup>

Retaining Wall Lot 834  
 Min Height:- 1.2m  
 Max Height:- 1.2m  
 Average Height:- 1.2m

Retaining Wall Lot 834  
 Min Height:- 0.9m  
 Max Height:- 1.0m  
 Average Height:- 0.95m

## LEGEND


Final surface contours based on A.H.D. datum at an interval of 0.5m, shown as: 59.5

Where applicable, areas to be filled are shown as:

Depth of fill, in metres, shown as:- 1.9

Retaining wall and retaining wall height, shown on the lower side of the wall, have been drawn from plans supplied by Peak Urban and Meinhardt Urban Pty Ltd shown as:

Existing retaining wall and retaining wall height.

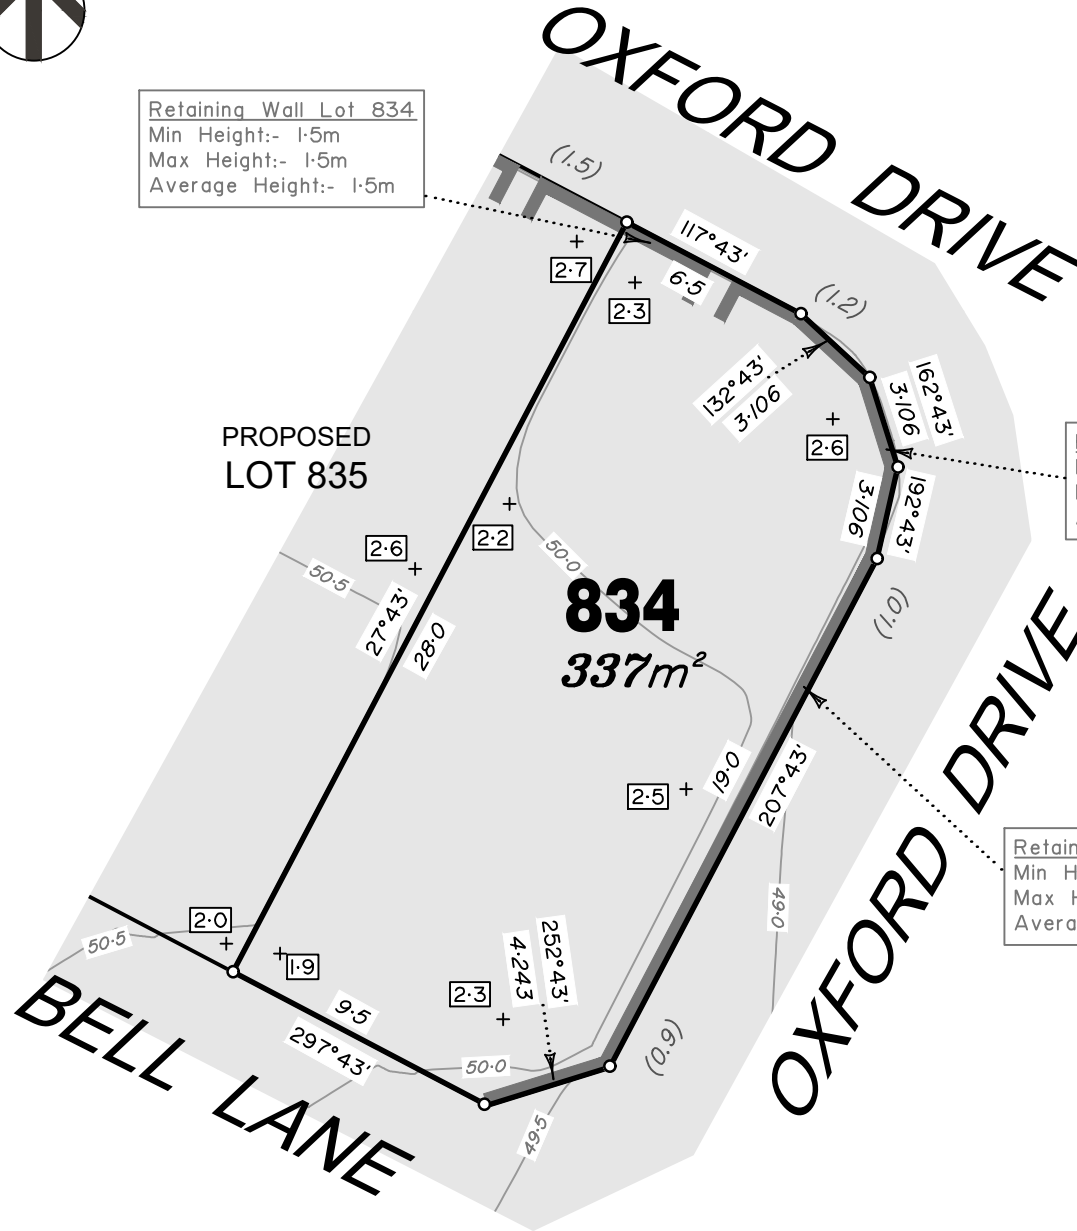

### ADDITIONAL NOTES:

The LOT dimensions and area shown hereon are subject to final field survey and also to the requirements of Council and any other authority which may have requirements under any relevant legislation

Final surface contours shown hereon have been supplied by Peak Urban and Meinhardt Urban Pty Ltd.

Location of retaining walls are as shown on Engineering design drawings. Their as-constructed location may differ from their design location. Retaining wall heights have been supplied by Peak Urban and Meinhardt Urban Pty Ltd.

Compaction of any fill material placed on this site shall be completed to level one inspection and testing services in accordance with AS3798-2007.

Depth of fill values are calculated to the pre-development surface.

Copyright © Veris Australia Pty Ltd  
 22/04/2021.

## FLAGSTONE PRECINCT 1 STAGE 21 For PEET FLAGSTONE CITY PTY LTD

**IMPORTANT NOTES:**  
 (These notes are an integral part of this plan)  
 This plan has been prepared for PEET FLAGSTONE CITY PTY LTD for the purposes of **A Disclosure Plan Under the Land Sales Act 1984 (as amended)**.

It is not to be used by any other person or corporation or for any other purposes and is subject to the following limitations:

Please refer to the approved Development Application for conditions relating to the LOT and to approved Operational Works drawings for services location and possible easements.

THESE DESIGNS AND DRAWINGS ARE COPYRIGHT AND ARE NOT TO BE USED OR REPRODUCED WITHOUT THE WRITTEN PERMISSION OF VERIS

**Data Sources**  
 Cadastral Boundaries 30109-LC-Master(CM) FS94 2014.dwg  
 Final Surface Contours STAGE 2F-HI TIN FILE.dwg  
 Retaining Walls X.119992-S2-BASE.dwg  
 Pre-development Surface Veris Survey 12/06/2018

Issue	Revisions	Date	Drawn
A	Original	22/04/2021	PS

Locality: FLAGSTONE  
 Local Authority: LOGAN CITY COUNCIL  
 Horizontal Meridian: MGA Zone 56  
 Vertical Level Datum: AHD D  
 Scale: 1:250 @ A4  
 Designed: Peak Urban and Meinhardt Urban Pty Ltd  
 Drawn: PS 22/04/2021  
 Checked: KJJ 28/04/2021  
 Plot Date: 28 Apr, 2021  
 Computer File Ref: 30109-SI21-DP-(A).dwg

## DISCLOSURE PLAN of Proposed LOT 834 being part of Lot 2 on SP303089



BRISBANE WHITSUNDAYS  
 (07) 3666 4700 (07) 4945 6600  
 MACKAY CAIRNS  
 (07) 4957 9700 (07) 4252 9400

veris.com.au  
 ACN 615 735 727  
 Veris Australia Pty Ltd

Drawing No 30109-DP 834 Issue A





Retaining Wall Lot 835  
 Min Height:- 1.7m  
 Max Height:- 1.7m  
 Average Height:- 1.7m

**OXFORD DRIVE**

PROPOSED  
 LOT 836

**835**  
**210m<sup>2</sup>**

Retaining Wall Lot 835  
 Min Height:- 1.5m  
 Max Height:- 1.5m  
 Average Height:- 1.5m

PROPOSED  
 LOT 834

**BELL LANE**

**LEGEND**


Final surface contours based on A.H.D. datum at an interval of 0.5m, shown as: — 59.5 —

Where applicable, areas to be filled are shown as:




Depth of fill, in metres, shown as:- +[1.9]

Retaining wall and retaining wall height, shown on the lower side of the wall, have been drawn from plans supplied by Peak Urban and Meinhardt Urban Pty Ltd shown as:

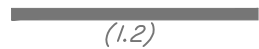

Existing retaining wall and retaining wall height.

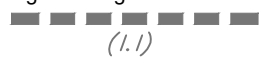

**FLAGSTONE  
 PRECINCT 1 STAGE 21**  
 For  
**PEET FLAGSTONE  
 CITY PTY LTD**

**IMPORTANT NOTES:**  
 (These notes are an integral part of this plan)  
 This plan has been prepared for PEET FLAGSTONE CITY PTY LTD for the purposes of **A Disclosure Plan Under the Land Sales Act 1984 (as amended)**.

It is not to be used by any other person or corporation or for any other purposes and is subject to the following limitations:

Please refer to the approved Development Application for conditions relating to the LOT and to approved Operational Works drawings for services location and possible easements.

THESE DESIGNS AND DRAWINGS ARE COPYRIGHT AND ARE NOT TO BE USED OR REPRODUCED WITHOUT THE WRITTEN PERMISSION OF VERIS

**Data Sources**  
 Cadastral Boundaries 30109-LC-Master(CM) FS94 2014.dwg  
 Final Surface Contours STAGE 2F-HI TIN FILE.dwg  
 Retaining Walls X.119992-S2-BASE.dwg  
 Pre-development Surface Veris Survey 12/06/2018

Issue	Revisions	Date	Drawn
A	Original	22/04/2021	PS

Locality: FLAGSTONE  
 Local Authority: LOGAN CITY COUNCIL  
 Horizontal Meridian: MGA Zone 56  
 Vertical Level Datum: AHD D  
 Scale: 1:200 @A4  
 Designed: Peak Urban and Meinhardt Urban Pty Ltd  
 Drawn: PS 22/04/2021  
 Checked: KJJ 28/04/2021  
 Plot Date: 28 Apr, 2021  
 Computer File Ref: 30109-SI21-DP-(A).dwg

**DISCLOSURE PLAN**  
 of Proposed LOT 835  
 being part of  
 Lot 2 on SP303089



BRISBANE WHITSUNDAYS  
 (07) 3666 4700 (07) 4945 6600  
 MACKAY CAIRNS  
 (07) 4957 9700 (07) 4252 9400

veris.com.au  
 ACN 615 735 727  
 Veris Australia Pty Ltd

Drawing No 30109-DP 835 Issue A

**ADDITIONAL NOTES:**

The LOT dimensions and area shown hereon are subject to final field survey and also to the requirements of Council and any other authority which may have requirements under any relevant legislation

Final surface contours shown hereon have been supplied by Peak Urban and Meinhardt Urban Pty Ltd.

Location of retaining walls are as shown on Engineering design drawings. Their as-constructed location may differ from their design location. Retaining wall heights have been supplied by Peak Urban and Meinhardt Urban Pty Ltd.

Compaction of any fill material placed on this site shall be completed to level one inspection and testing services in accordance with AS3798-2007.

Depth of fill values are calculated to the pre-development surface.

Copyright © Veris Australia Pty Ltd  
 22/04/2021.





Retaining Wall Lot 836  
 Min Height:- 1.9m  
 Max Height:- 1.9m  
 Average Height:- 1.9m

Retaining Wall Lot 836  
 Min Height:- 1.7m  
 Max Height:- 1.7m  
 Average Height:- 1.7m

### LEGEND

Final surface contours based on A.H.D. datum at an interval of 0.5m, shown as: — 59.5 —

Where applicable, areas to be filled are shown as:




Depth of fill, in metres, shown as:- +[1.9]

Retaining wall and retaining wall height, shown on the lower side of the wall, have been drawn from plans supplied by Peak Urban and Meinhardt Urban Pty Ltd shown as:



Existing retaining wall and retaining wall height.

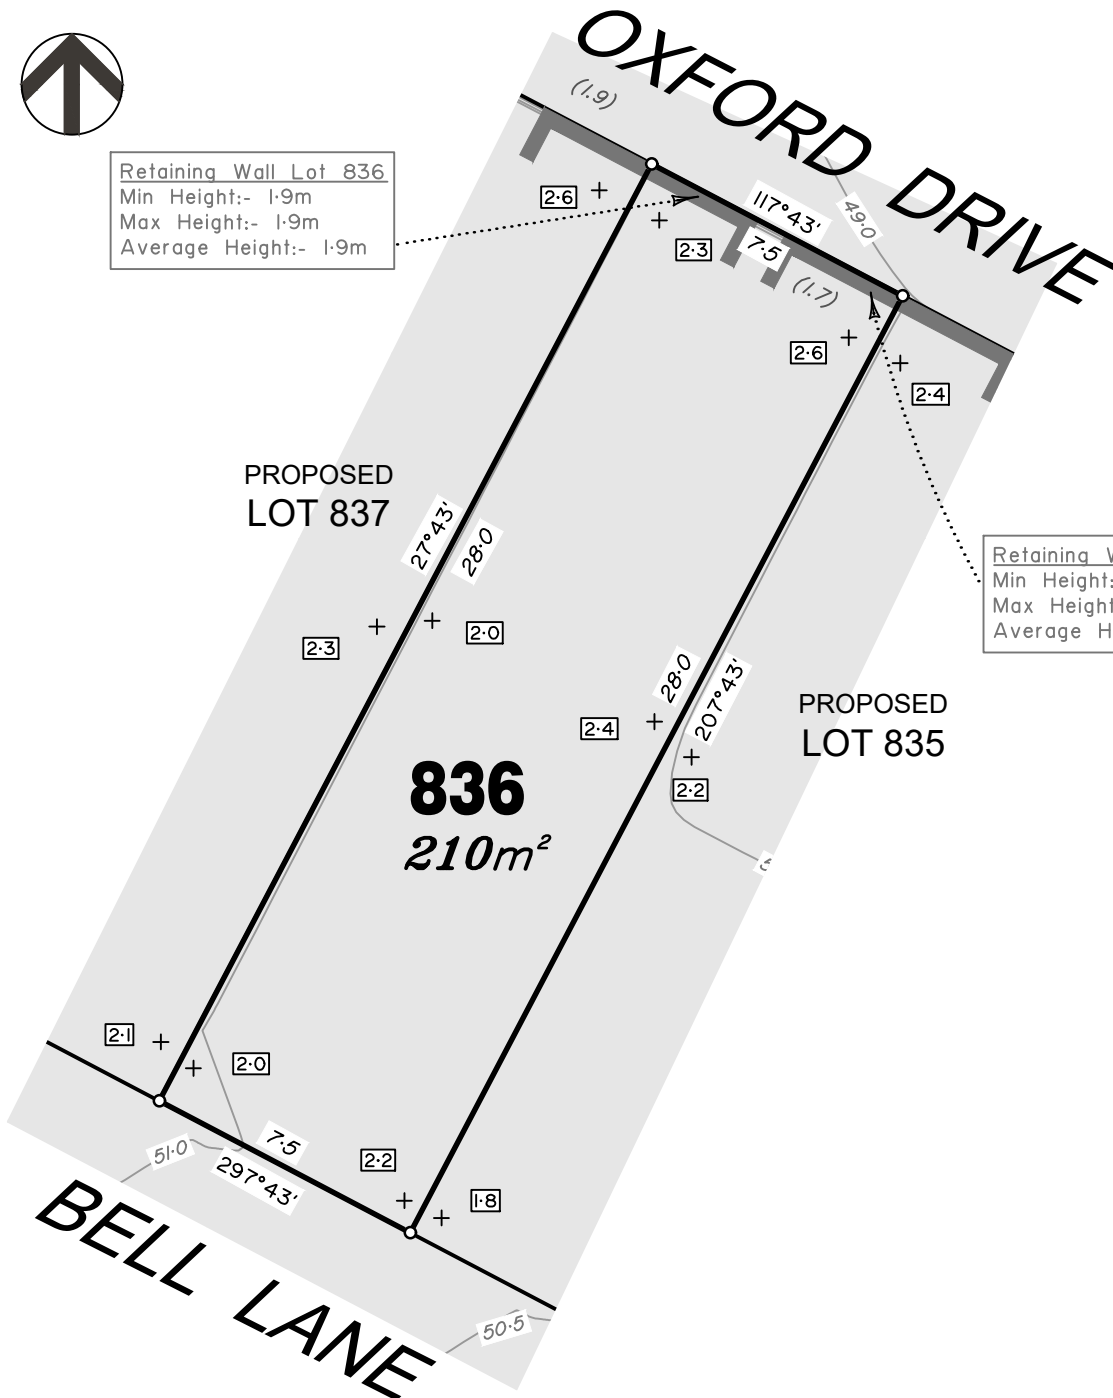

**ADDITIONAL NOTES:**  
 The LOT dimensions and area shown hereon are subject to final field survey and also to the requirements of Council and any other authority which may have requirements under any relevant legislation

Final surface contours shown hereon have been supplied by Peak Urban and Meinhardt Urban Pty Ltd.

Location of retaining walls are as shown on Engineering design drawings. Their as-constructed location may differ from their design location. Retaining wall heights have been supplied by Peak Urban and Meinhardt Urban Pty Ltd.

Compaction of any fill material placed on this site shall be completed to level one inspection and testing services in accordance with AS3798-2007.

Depth of fill values are calculated to the pre-development surface.

Copyright © Veris Australia Pty Ltd  
 22/04/2021.

## FLAGSTONE PRECINCT 1 STAGE 21 For PEET FLAGSTONE CITY PTY LTD

**IMPORTANT NOTES:**  
 (These notes are an integral part of this plan)  
 This plan has been prepared for PEET FLAGSTONE CITY PTY LTD for the purposes of a Disclosure Plan Under the Land Sales Act 1984 (as amended).

It is not to be used by any other person or corporation or for any other purposes and is subject to the following limitations:

Please refer to the approved Development Application for conditions relating to the LOT and to approved Operational Works drawings for services location and possible easements.

THESE DESIGNS AND DRAWINGS ARE COPYRIGHT AND ARE NOT TO BE USED OR REPRODUCED WITHOUT THE WRITTEN PERMISSION OF VERIS

**Data Sources**  
 Cadastral Boundaries 30109-LC-Master(CM) FS94 2014.dwg  
 Final Surface Contours STAGE 2F-HI TIN FILE.dwg  
 Retaining Walls X.119992-S2-BASE.dwg  
 Pre-development Surface Veris Survey 12/06/2018

A	Original	22/04/2021	PS
Issue	Revisions	Date	Drawn

Locality: FLAGSTONE  
 Local Authority: LOGAN CITY COUNCIL  
 Horizontal Meridian: MGA Zone 56  
 Vertical Level Datum: AHD D  
 Scale: 1:200 @A4  
 Designed: Peak Urban and Meinhardt Urban Pty Ltd  
 Drawn: PS 22/04/2021  
 Checked: KJJ 28/04/2021  
 Plot Date: 28 Apr, 2021  
 Computer File Ref: 30109-SI21-DP-(A).dwg

### DISCLOSURE PLAN of Proposed LOT 836 being part of Lot 2 on SP303089



BRISBANE WHITSUNDAYS  
 (07) 3666 4700 (07) 4945 6600  
 MACKAY CAIRNS  
 (07) 4957 9700 (07) 4252 9400


veris.com.au  
 ACN 615 735 727  
 Veris Australia Pty Ltd

Drawing No 30109-DP 836 Issue A





Retaining Wall Lot 837  
 Min Height:- 2.0m  
 Max Height:- 2.0m  
 Average Height:- 2.0m

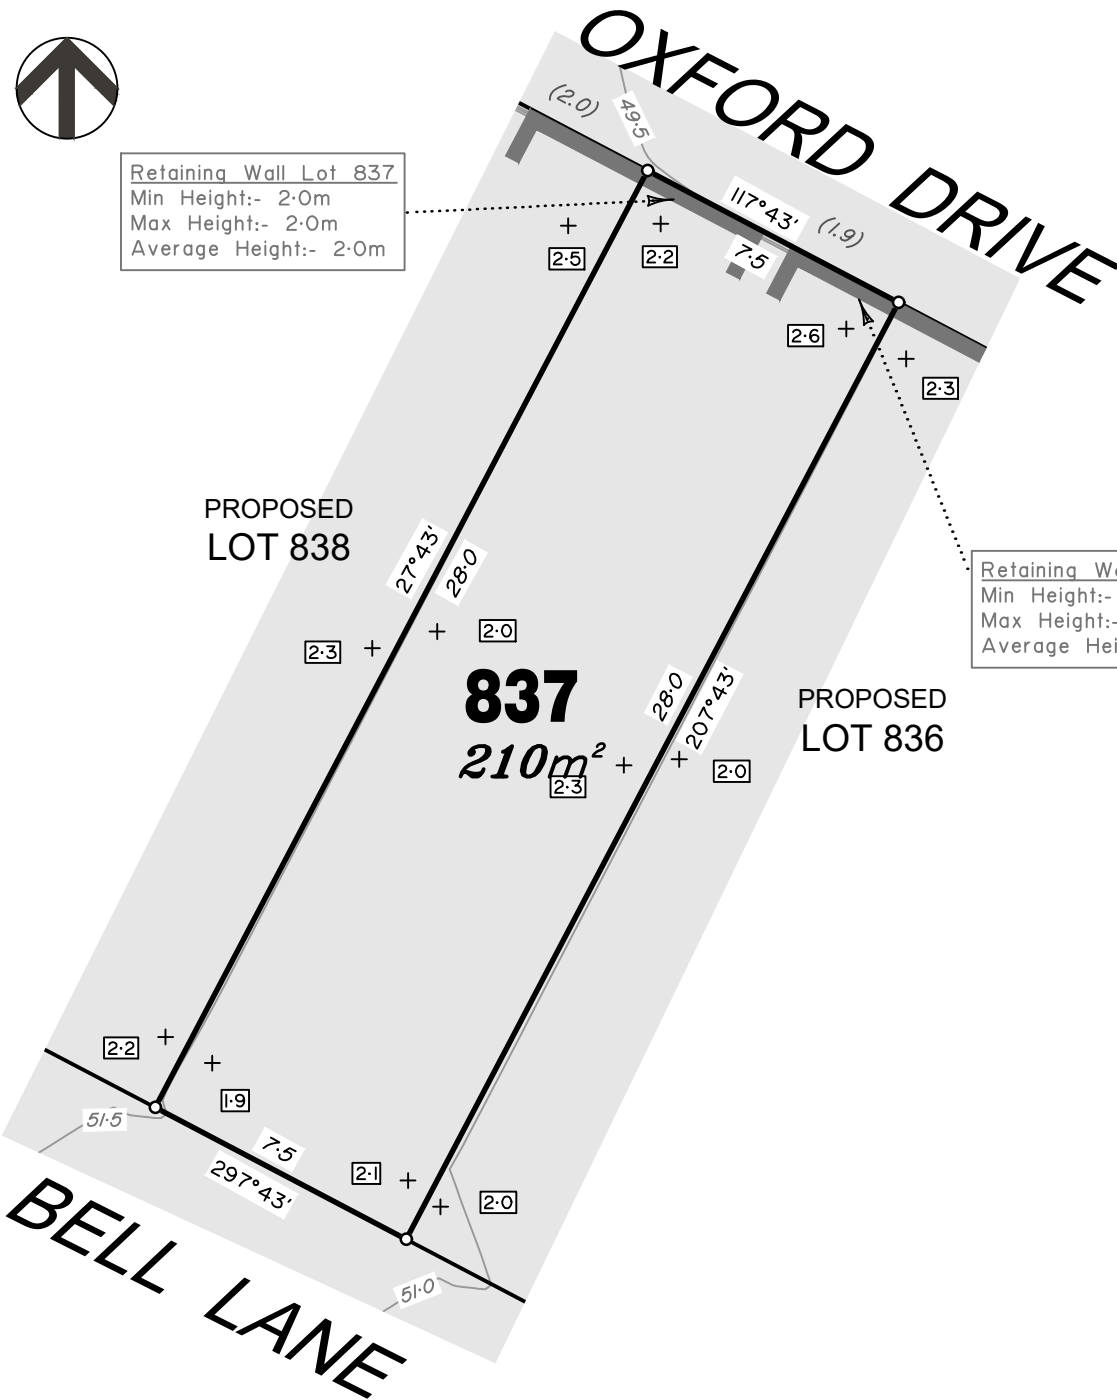

Retaining Wall Lot 837  
 Min Height:- 1.9m  
 Max Height:- 1.9m  
 Average Height:- 1.9m

## LEGEND

Final surface contours based on A.H.D. datum at an interval of 0.5m, shown as: — 59.5 —

Where applicable, areas to be filled are shown as:



Depth of fill, in metres, shown as:- +[1.9]

Retaining wall and retaining wall height, shown on the lower side of the wall, have been drawn from plans supplied by Peak Urban and Meinhardt Urban Pty Ltd shown as:



Existing retaining wall and retaining wall height.



PROPOSED  
LOT 838

**837**  
210m<sup>2</sup>

PROPOSED  
LOT 836

### ADDITIONAL NOTES:

The LOT dimensions and area shown hereon are subject to final field survey and also to the requirements of Council and any other authority which may have requirements under any relevant legislation

Final surface contours shown hereon have been supplied by Peak Urban and Meinhardt Urban Pty Ltd.

Location of retaining walls are as shown on Engineering design drawings. Their as-constructed location may differ from their design location. Retaining wall heights have been supplied by Peak Urban and Meinhardt Urban Pty Ltd.

Compaction of any fill material placed on this site shall be completed to level one inspection and testing services in accordance with AS3798-2007.

Depth of fill values are calculated to the pre-development surface.

Copyright © Veris Australia Pty Ltd  
22/04/2021.

## FLAGSTONE PRECINCT 1 STAGE 21 For PEET FLAGSTONE CITY PTY LTD

**IMPORTANT NOTES:**  
 (These notes are an integral part of this plan)  
 This plan has been prepared for PEET FLAGSTONE CITY PTY LTD for the purposes of A Disclosure Plan Under the Land Sales Act 1984 (as amended).

It is not to be used by any other person or corporation or for any other purposes and is subject to the following limitations:

Please refer to the approved Development Application for conditions relating to the LOT and to approved Operational Works drawings for services location and possible easements.

THESE DESIGNS AND DRAWINGS ARE COPYRIGHT AND ARE NOT TO BE USED OR REPRODUCED WITHOUT THE WRITTEN PERMISSION OF VERIS

**Data Sources**  
 Cadastral Boundaries 30109-LC-Master(CM) FS94 2014.dwg  
 Final Surface Contours STAGE 2F-HI TIN FILE.dwg  
 Retaining Walls X.119992-S2-BASE.dwg  
 Pre-development Surface Veris Survey 12/06/2018

A	Original	22/04/2021	PS
Issue	Revisions	Date	Drawn

Locality: FLAGSTONE  
 Local Authority: LOGAN CITY COUNCIL  
 Horizontal Meridian: MGA Zone 56  
 Vertical Level Datum: AHD D  
 Scale: 1:200 @A4  
 Designed: Peak Urban and Meinhardt Urban Pty Ltd  
 Drawn: PS 22/04/2021  
 Checked: KJJ 28/04/2021  
 Plot Date: 28 Apr, 2021  
 Computer File Ref: 30109-SI21-DP-(A).dwg

**DISCLOSURE PLAN**  
 of Proposed LOT 837  
 being part of  
 Lot 2 on SP303089



BRISBANE WHITSUNDAYS  
 (07) 3866 4700 (07) 4945 6600  
 MACKAY CAIRNS  
 (07) 4957 9700 (07) 4252 9400

veris.com.au  
 ACN 615 735 727  
 Veris Australia Pty Ltd

Drawing No Issue  
 30109-DP 837 A





# OXFORD DRIVE

Retaining Wall Lot 838  
 Min Height:- 2.0m  
 Max Height:- 2.0m  
 Average Height:- 2.0m

## PROPOSED LOT 839

# 838

## 210m<sup>2</sup>

## PROPOSED LOT 837

Retaining Wall Lot 838  
 Min Height:- 2.0m  
 Max Height:- 2.0m  
 Average Height:- 2.0m

# BELL LANE

### LEGEND


Final surface contours based on A.H.D. datum at an interval of 0.5m, shown as: — 59.5 —

Where applicable, areas to be filled are shown as:





Depth of fill, in metres, shown as:- +[1.9]

Retaining wall and retaining wall height, shown on the lower side of the wall, have been drawn from plans supplied by Peak Urban and Meinhardt Urban Pty Ltd shown as:

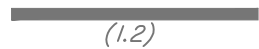

Existing retaining wall and retaining wall height.

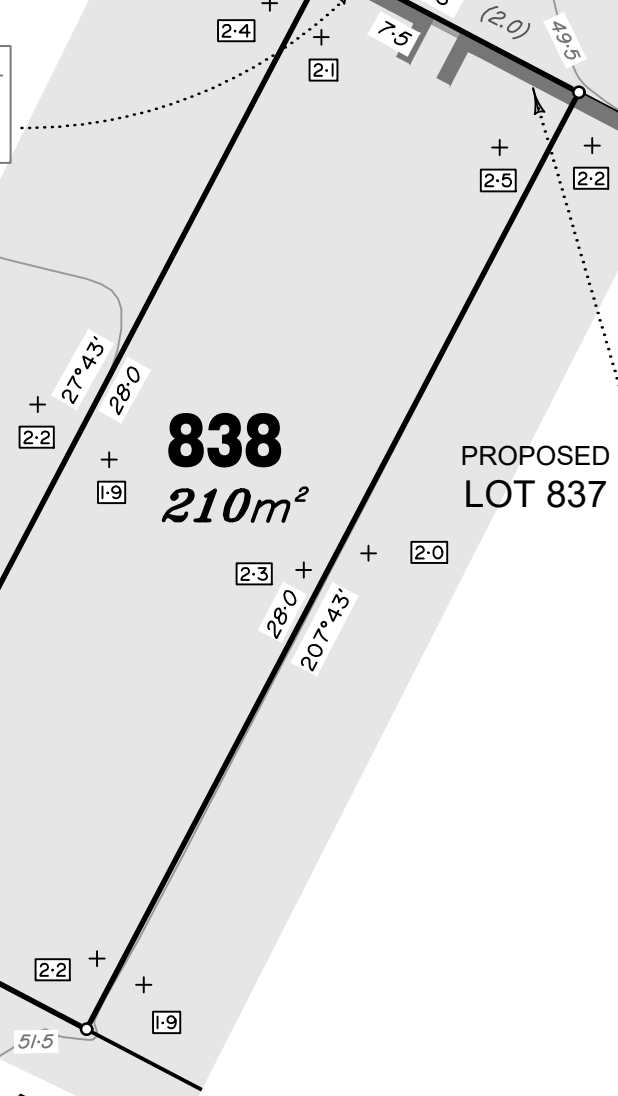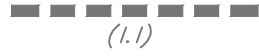

### ADDITIONAL NOTES:

The LOT dimensions and area shown hereon are subject to final field survey and also to the requirements of Council and any other authority which may have requirements under any relevant legislation

Final surface contours shown hereon have been supplied by Peak Urban and Meinhardt Urban Pty Ltd.

Location of retaining walls are as shown on Engineering design drawings. Their as-constructed location may differ from their design location. Retaining wall heights have been supplied by Peak Urban and Meinhardt Urban Pty Ltd.

Compaction of any fill material placed on this site shall be completed to level one inspection and testing services in accordance with AS3798-2007.

Depth of fill values are calculated to the pre-development surface.

Copyright © Veris Australia Pty Ltd  
 22/04/2021.

FLAGSTONE  
 PRECINCT 1 STAGE 21  
 For  
 PEET FLAGSTONE  
 CITY PTY LTD

**IMPORTANT NOTES:**  
 (These notes are an integral part of this plan)  
 This plan has been prepared for PEET FLAGSTONE CITY PTY LTD for the purposes of **A Disclosure Plan Under the Land Sales Act 1984 (as amended)**.

It is not to be used by any other person or corporation or for any other purposes and is subject to the following limitations:

Please refer to the approved Development Application for conditions relating to the LOT and to approved Operational Works drawings for services location and possible easements.

THESE DESIGNS AND DRAWINGS ARE COPYRIGHT AND ARE NOT TO BE USED OR REPRODUCED WITHOUT THE WRITTEN PERMISSION OF VERIS

**Data Sources**  
 Cadastral Boundaries 30109-LC-Master(CM) FS94 2014.dwg  
 Final Surface Contours STAGE 2F-HI TIN FILE.dwg  
 Retaining Walls X.119992-S2-BASE.dwg  
 Pre-development Surface Veris Survey 12/06/2018

Issue	Revisions	Date	Drawn
A	Original	22/04/2021	PS

Locality: FLAGSTONE  
 Local Authority: LOGAN CITY COUNCIL  
 Horizontal Meridian: MGA Zone 56  
 Vertical Level Datum: AHD D  
 Scale: 1:200 @A4  
 Designed: Peak Urban and Meinhardt Urban Pty Ltd  
 Drawn: PS 22/04/2021  
 Checked: KJJ 28/04/2021  
 Plot Date: 28 Apr, 2021  
 Computer File Ref: 30109-SI21-DP-(A).dwg

**DISCLOSURE PLAN**  
 of Proposed LOT 838  
 being part of  
 Lot 2 on SP303089



BRISBANE WHITSUNDAYS  
 (07) 3866 4700 (07) 4945 6600  
 MACKAY CAIRNS  
 (07) 4957 9700 (07) 4252 9400

veris.com.au  
 ACN 615 735 727  
 Veris Australia Pty Ltd

Drawing No 30109-DP 838 Issue A





Retaining Wall Lot 839  
 Min Height:- 0.5m  
 Max Height:- 1.1m  
 Average Height:- 0.8m

**OXFORD DRIVE**

**GEORGINA STREET**

**BELL LANE**

**839**  
**337m<sup>2</sup>**

**PROPOSED LOT 838**

Retaining Wall Lot 839  
 Min Height:- 2.0m  
 Max Height:- 2.0m  
 Average Height:- 2.0m

**LEGEND**

Final surface contours based on A.H.D. datum at an interval of 0.5m, shown as: — 59.5 —

Where applicable, areas to be filled are shown as:




Depth of fill, in metres, shown as:- +[1.9]

Retaining wall and retaining wall height, shown on the lower side of the wall, have been drawn from plans supplied by Peak Urban and Meinhardt Urban Pty Ltd shown as:



Existing retaining wall and retaining wall height.

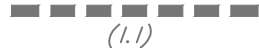

**FLAGSTONE  
 PRECINCT 1 STAGE 21**  
 For  
**PEET FLAGSTONE  
 CITY PTY LTD**

**IMPORTANT NOTES:**  
 (These notes are an integral part of this plan)  
 This plan has been prepared for PEET FLAGSTONE CITY PTY LTD for the purposes of **A Disclosure Plan Under the Land Sales Act 1984 (as amended)**.

It is not to be used by any other person or corporation or for any other purposes and is subject to the following limitations:

Please refer to the approved Development Application for conditions relating to the LOT and to approved Operational Works drawings for services location and possible easements.

THESE DESIGNS AND DRAWINGS ARE COPYRIGHT AND ARE NOT TO BE USED OR REPRODUCED WITHOUT THE WRITTEN PERMISSION OF VERIS

**Data Sources**  
 Cadastral Boundaries 30109-LC-Master(CM) FS94 2014.dwg  
 Final Surface Contours STAGE 2F-HI TIN FILE.dwg  
 Retaining Walls X.119992-S2-BASE.dwg  
 Pre-development Surface Veris Survey 12/06/2018

Issue	Revisions	Date	Drawn
A	Original	22/04/2021	PS

Locality: FLAGSTONE  
 Local Authority: LOGAN CITY COUNCIL  
 Horizontal Meridian: MGA Zone 56  
 Vertical Level Datum: AHD D  
 Scale: 1:250 @ A4  
 Designed: Peak Urban and Meinhardt Urban Pty Ltd  
 Drawn: PS 22/04/2021  
 Checked: KJJ 28/04/2021  
 Plot Date: 28 Apr, 2021  
 Computer File Ref: 30109-SI21-DP-(A).dwg

**DISCLOSURE PLAN**  
 of Proposed LOT 839  
 being part of  
 Lot 2 on SP303089



BRISBANE WHITSUNDAYS  
 (07) 3866 4700 (07) 4945 6600  
 MACKAY CAIRNS  
 (07) 4957 9700 (07) 4252 9400

veris.com.au  
 ACN 615 735 727  
 Veris Australia Pty Ltd

Drawing No 30109-DP 839 Issue A

**ADDITIONAL NOTES:**  
 The LOT dimensions and area shown hereon are subject to final field survey and also to the requirements of Council and any other authority which may have requirements under any relevant legislation

Final surface contours shown hereon have been supplied by Peak Urban and Meinhardt Urban Pty Ltd.

Location of retaining walls are as shown on Engineering design drawings. Their as-constructed location may differ from their design location. Retaining wall heights have been supplied by Peak Urban and Meinhardt Urban Pty Ltd.

Compaction of any fill material placed on this site shall be completed to level one inspection and testing services in accordance with AS3798-2007.

Depth of fill values are calculated to the pre-development surface.

Copyright © Veris Australia Pty Ltd  
 22/04/2021.





## LEGEND

Final surface contours based on A.H.D. datum at an interval of 0.5m, shown as: 59.5

Where applicable, areas to be filled are shown as:

Depth of fill, in metres, shown as:- (1.9)

Retaining wall and retaining wall height, shown on the lower side of the wall, have been drawn from plans supplied by Peak Urban and Meinhardt Urban Pty Ltd shown as: (1.2)

Existing retaining wall and retaining wall height. (1.1)

Retaining Wall Lot 840  
Min Height:- 2.0m  
Max Height:- 2.0m  
Average Height:- 2.0m

PROPOSED  
LOT 866

PROPOSED  
LOT 865

PROPOSED  
LOT 841

**840**  
**369m<sup>2</sup>**

BELL LANE

OXFORD DRIVE

### ADDITIONAL NOTES:

The LOT dimensions and area shown hereon are subject to final field survey and also to the requirements of Council and any other authority which may have requirements under any relevant legislation

Final surface contours shown hereon have been supplied by Peak Urban and Meinhardt Urban Pty Ltd.

Location of retaining walls are as shown on Engineering design drawings. Their as-constructed location may differ from their design location. Retaining wall heights have been supplied by Peak Urban and Meinhardt Urban Pty Ltd.

Compaction of any fill material placed on this site shall be completed to level one inspection and testing services in accordance with AS3798-2007.

Depth of fill values are calculated to the pre-development surface.

Copyright © Veris Australia Pty Ltd  
22/04/2021.

## FLAGSTONE PRECINCT 1 STAGE 21 For PEET FLAGSTONE CITY PTY LTD

**IMPORTANT NOTES:**  
(These notes are an integral part of this plan)  
This plan has been prepared for PEET FLAGSTONE CITY PTY LTD for the purposes of **A Disclosure Plan Under the Land Sales Act 1984 (as amended)**.

It is not to be used by any other person or corporation or for any other purposes and is subject to the following limitations:

Please refer to the approved Development Application for conditions relating to the LOT and to approved Operational Works drawings for services location and possible easements.

THESE DESIGNS AND DRAWINGS ARE COPYRIGHT AND ARE NOT TO BE USED OR REPRODUCED WITHOUT THE WRITTEN PERMISSION OF VERIS

**Data Sources**  
Cadastral Boundaries 30109-LC-Master(CM) FS94 2014.dwg  
Final Surface Contours STAGE 2F-HI TIN FILE.dwg  
Retaining Walls X.119992-S2-BASE.dwg  
Pre-development Surface Veris Survey 12/06/2018

Issue	Revisions	Date	Drawn
A	Original	22/04/2021	PS

Locality: FLAGSTONE  
Local Authority: LOGAN CITY COUNCIL  
Horizontal Meridian: MGA Zone 56  
Vertical Level Datum: AHD D  
Scale: 1:250 @ A4  
Designed: Peak Urban and Meinhardt Urban Pty Ltd  
Drawn: PS 22/04/2021  
Checked: KJJ 28/04/2021  
Plot Date: 28 Apr, 2021  
Computer File Ref: 30109-SI21-DP-(A).dwg

DISCLOSURE PLAN  
of Proposed LOT 840  
being part of  
Lot 2 on SP303089



BRISBANE WHITSUNDAYS  
(07) 3866 4700 (07) 4945 6600  
MACKAY CAIRNS  
(07) 4957 9700 (07) 4252 9400


veris.com.au  
ACN 615 735 727  
Veris Australia Pty Ltd


Drawing No Issue  
30109-DP 840 A


0 12.5m 25m 37.5m  
50 mm 100 mm 150 mm SCALE BAR





# LEGEND

Final surface contours based on A.H.D. datum at an interval of 0.5m, shown as:  59.5

 
Where applicable, areas to be filled are shown as: 

Depth of fill, in metres, shown as:-  1.9

Retaining wall and retaining wall height, shown on the lower side of the wall, have been drawn from plans supplied by Peak Urban and Meinhardt Urban Pty Ltd shown as:  (1.2)

Existing retaining wall and retaining wall height.  (1.1)

Retaining Wall Lot 841  
Min Height:- 2.0m  
Max Height:- 2.0m  
Average Height:- 2.0m

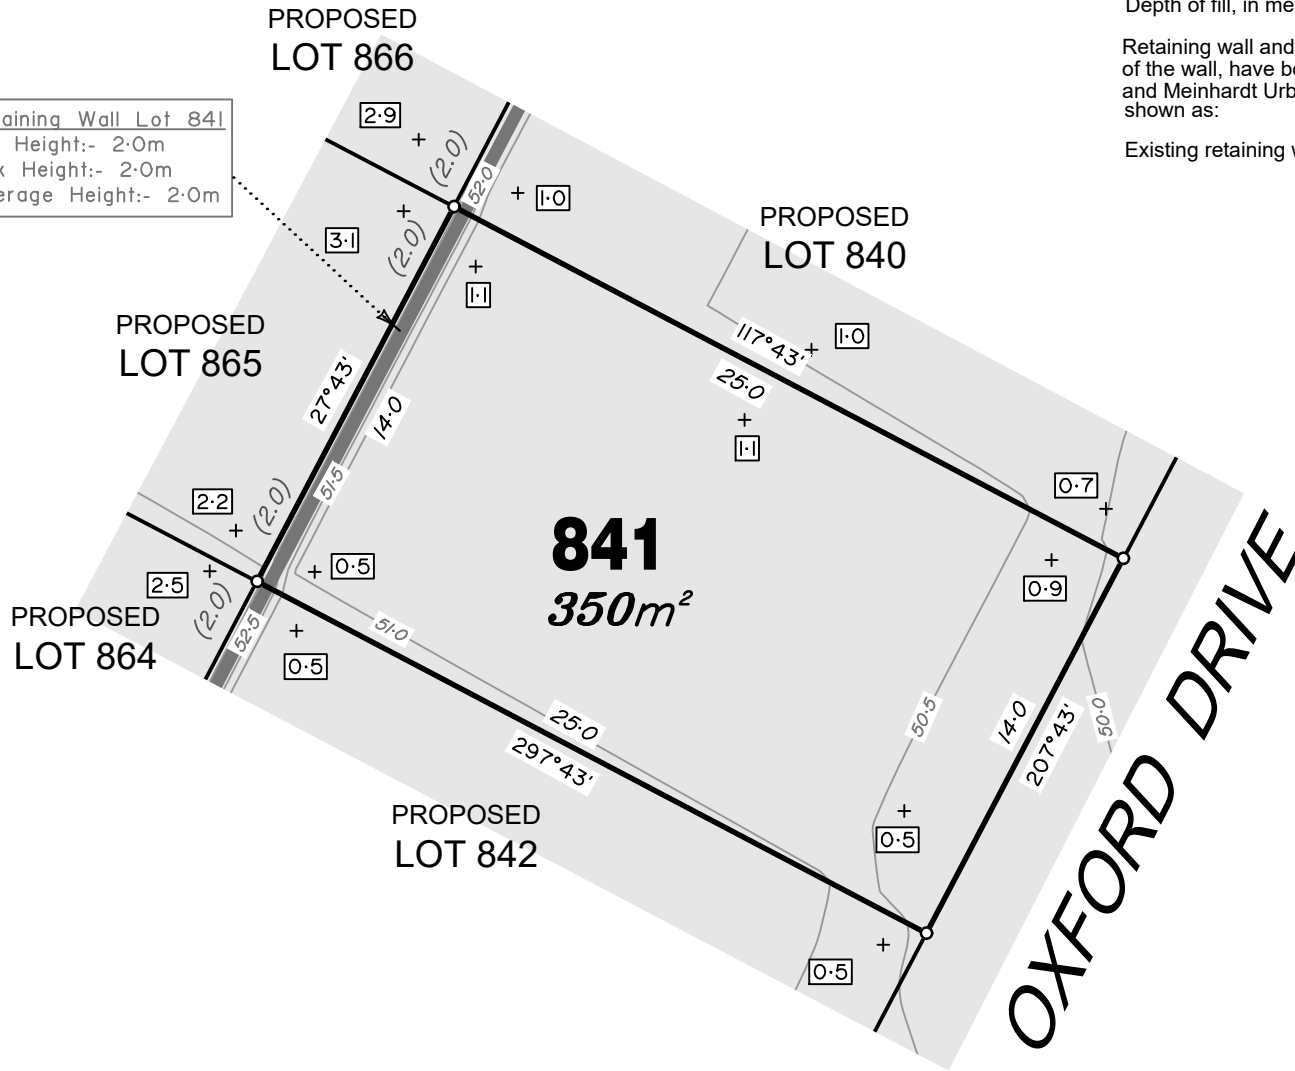

### ADDITIONAL NOTES:

The LOT dimensions and area shown hereon are subject to final field survey and also to the requirements of Council and any other authority which may have requirements under any relevant legislation

Final surface contours shown hereon have been supplied by Peak Urban and Meinhardt Urban Pty Ltd.

Location of retaining walls are as shown on Engineering design drawings. Their as-constructed location may differ from their design location. Retaining wall heights have been supplied by Peak Urban and Meinhardt Urban Pty Ltd.

Compaction of any fill material placed on this site shall be completed to level one inspection and testing services in accordance with AS3798-2007.

Depth of fill values are calculated to the pre-development surface.

Copyright © Veris Australia Pty Ltd  
22/04/2021.

## FLAGSTONE PRECINCT 1 STAGE 21 For PEET FLAGSTONE CITY PTY LTD

**IMPORTANT NOTES:**  
(These notes are an integral part of this plan)  
This plan has been prepared for PEET FLAGSTONE CITY PTY LTD for the purposes of **A Disclosure Plan Under the Land Sales Act 1984 (as amended)**.

It is not to be used by any other person or corporation or for any other purposes and is subject to the following limitations:

Please refer to the approved Development Application for conditions relating to the LOT and to approved Operational Works drawings for services location and possible easements.

THESE DESIGNS AND DRAWINGS ARE COPYRIGHT AND ARE NOT TO BE USED OR REPRODUCED WITHOUT THE WRITTEN PERMISSION OF VERIS

**Data Sources**  
Cadastral Boundaries 30109-LC-Master(CM) FS94 2014.dwg  
Final Surface Contours STAGE 2F-HI TIN FILE.dwg  
Retaining Walls X.119992-S2-BASE.dwg  
Pre-development Surface Veris Survey 12/06/2018

Issue	Revisions	Date	Drawn
A	Original	22/04/2021	PS

Locality: FLAGSTONE  
Local Authority: LOGAN CITY COUNCIL  
Horizontal Meridian: MGA Zone 56  
Vertical Level Datum: AHD D  
Scale: 1:250 @ A4  
Designed: Peak Urban and Meinhardt Urban Pty Ltd  
Drawn: PS 22/04/2021  
Checked: KJJ 28/04/2021  
Plot Date: 28 Apr, 2021  
Computer File Ref: 30109-SI21-DP-(A).dwg

### DISCLOSURE PLAN of Proposed LOT 841 being part of Lot 2 on SP303089



BRISBANE (07) 3666 4700  
WHITSUNDAYS (07) 4945 6600  
MACKAY (07) 4957 9700  
CAIRNS (07) 4252 9400

veris.com.au  
ACN 615 735 727  
Veris Australia Pty Ltd

Drawing No 30109-DP 841 Issue A







# LEGEND

Final surface contours based on A.H.D. datum at an interval of 0.5m, shown as: 59.5


Where applicable, areas to be filled are shown as:

Depth of fill, in metres, shown as:- 1.9

Retaining wall and retaining wall height, shown on the lower side of the wall, have been drawn from plans supplied by Peak Urban and Meinhardt Urban Pty Ltd shown as: (1.2)

Existing retaining wall and retaining wall height. (1.1)

Retaining Wall Lot 842  
Min Height:- 2.0m  
Max Height:- 2.0m  
Average Height:- 2.0m

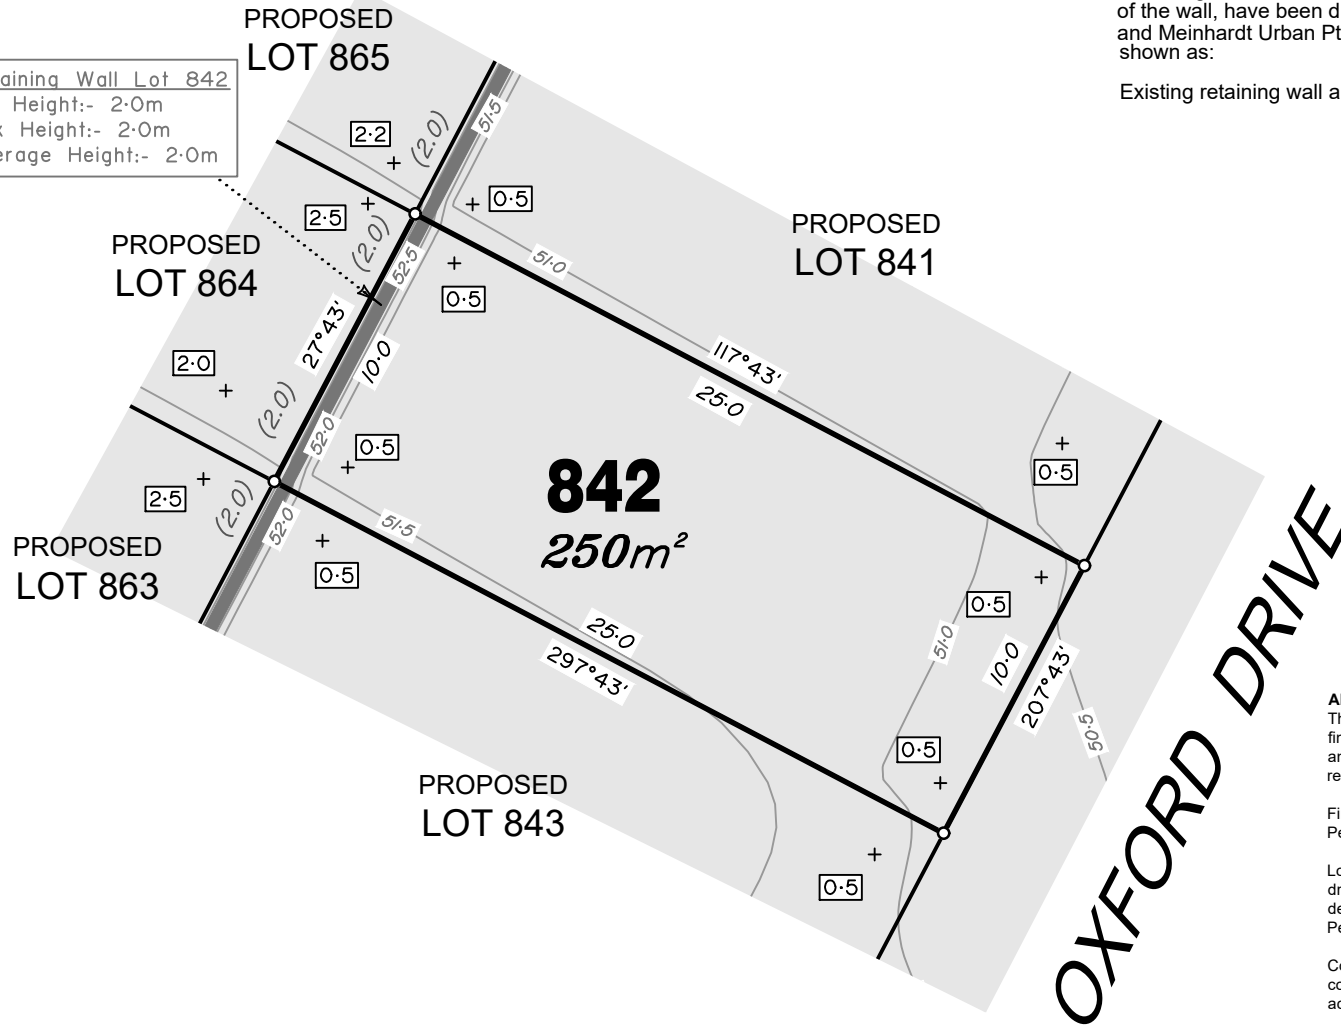

### ADDITIONAL NOTES:

The LOT dimensions and area shown hereon are subject to final field survey and also to the requirements of Council and any other authority which may have requirements under any relevant legislation

Final surface contours shown hereon have been supplied by Peak Urban and Meinhardt Urban Pty Ltd.

Location of retaining walls are as shown on Engineering design drawings. Their as-constructed location may differ from their design location. Retaining wall heights have been supplied by Peak Urban and Meinhardt Urban Pty Ltd.

Compaction of any fill material placed on this site shall be completed to level one inspection and testing services in accordance with AS3798-2007.

Depth of fill values are calculated to the pre-development surface.

Copyright © Veris Australia Pty Ltd  
22/04/2021.

## FLAGSTONE PRECINCT 1 STAGE 21 For PEET FLAGSTONE CITY PTY LTD

**IMPORTANT NOTES:**  
(These notes are an integral part of this plan)  
This plan has been prepared for PEET FLAGSTONE CITY PTY LTD for the purposes of **A Disclosure Plan Under the Land Sales Act 1984 (as amended)**.

It is not to be used by any other person or corporation or for any other purposes and is subject to the following limitations:

Please refer to the approved Development Application for conditions relating to the LOT and to approved Operational Works drawings for services location and possible easements.

THESE DESIGNS AND DRAWINGS ARE COPYRIGHT AND ARE NOT TO BE USED OR REPRODUCED WITHOUT THE WRITTEN PERMISSION OF VERIS

**Data Sources**  
Cadastral Boundaries 30109-LC-Master(CM) FS94 2014.dwg  
Final Surface Contours STAGE 2F-HI TIN FILE.dwg  
Retaining Walls X.119992-S2-BASE.dwg  
Pre-development Surface Veris Survey 12/06/2018

Issue	Revisions	Date	Drawn
A	Original	22/04/2021	PS

Locality: FLAGSTONE  
Local Authority: LOGAN CITY COUNCIL  
Horizontal Meridian: MGA Zone 56  
Vertical Level Datum: AHD D  
Scale: 1:250 @ A4  
Designed: Peak Urban and Meinhardt Urban Pty Ltd  
Drawn: PS 22/04/2021  
Checked: KJJ 28/04/2021  
Plot Date: 28 Apr, 2021  
Computer File Ref: 30109-SI21-DP-(A).dwg

### DISCLOSURE PLAN of Proposed LOT 842 being part of Lot 2 on SP303089



BRISBANE (07) 3666 4700  
WHITSUNDAYS (07) 4945 6600  
MACKAY (07) 4957 9700  
CAIRNS (07) 4252 9400

veris.com.au  
ACN 615 735 727  
Veris Australia Pty Ltd

Drawing No 30109-DP 842 Issue A





## LEGEND


Final surface contours based on A.H.D. datum at an interval of 0.5m, shown as: 59.5

Where applicable, areas to be filled are shown as:

Depth of fill, in metres, shown as:- 1.9

Retaining wall and retaining wall height, shown on the lower side of the wall, have been drawn from plans supplied by Peak Urban and Meinhardt Urban Pty Ltd shown as: (1.2)

Existing retaining wall and retaining wall height. (1.1)

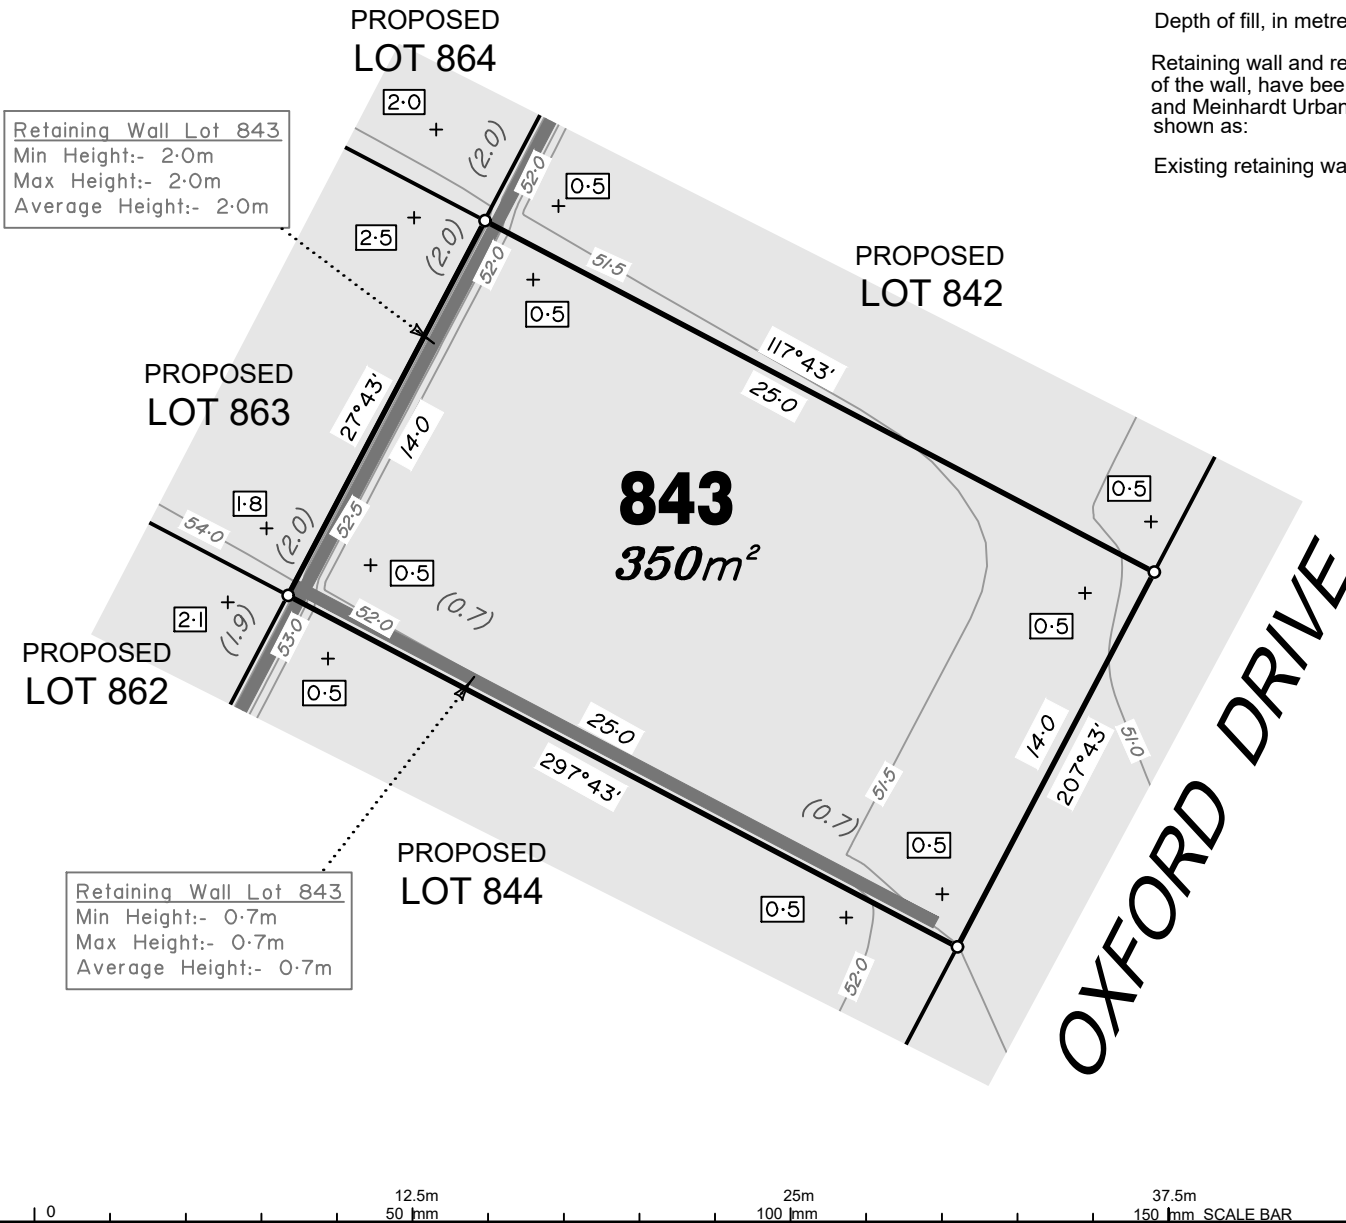

### ADDITIONAL NOTES:

The LOT dimensions and area shown hereon are subject to final field survey and also to the requirements of Council and any other authority which may have requirements under any relevant legislation

Final surface contours shown hereon have been supplied by Peak Urban and Meinhardt Urban Pty Ltd.

Location of retaining walls are as shown on Engineering design drawings. Their as-constructed location may differ from their design location. Retaining wall heights have been supplied by Peak Urban and Meinhardt Urban Pty Ltd.

Compaction of any fill material placed on this site shall be completed to level one inspection and testing services in accordance with AS3798-2007.

Depth of fill values are calculated to the pre-development surface.

Copyright © Veris Australia Pty Ltd  
22/04/2021.

## FLAGSTONE PRECINCT 1 STAGE 21 For PEET FLAGSTONE CITY PTY LTD

**IMPORTANT NOTES:**  
(These notes are an integral part of this plan)  
This plan has been prepared for PEET FLAGSTONE CITY PTY LTD for the purposes of **A Disclosure Plan Under the Land Sales Act 1984 (as amended)**.

It is not to be used by any other person or corporation or for any other purposes and is subject to the following limitations:

Please refer to the approved Development Application for conditions relating to the LOT and to approved Operational Works drawings for services location and possible easements.

THESE DESIGNS AND DRAWINGS ARE COPYRIGHT AND ARE NOT TO BE USED OR REPRODUCED WITHOUT THE WRITTEN PERMISSION OF VERIS

**Data Sources**  
Cadastral Boundaries 30109-LC-Master(CM) FS94 2014.dwg  
Final Surface Contours STAGE 2F-HI TIN FILE.dwg  
Retaining Walls X.119992-S2-BASE.dwg  
Pre-development Surface Veris Survey 12/06/2018

A	Original	22/04/2021	PS
Issue	Revisions	Date	Drawn

Locality: FLAGSTONE  
Local Authority: LOGAN CITY COUNCIL  
Horizontal Meridian: MGA Zone 56  
Vertical Level Datum: AHD D  
Scale: 1:250 @ A4  
Designed: Peak Urban and Meinhardt Urban Pty Ltd  
Drawn: PS 22/04/2021  
Checked: KJJ 28/04/2021  
Plot Date: 28 Apr, 2021  
Computer File Ref: 30109-SI21-DP-(A).dwg

**DISCLOSURE PLAN**  
of Proposed LOT 843  
being part of  
Lot 2 on SP303089



BRISBANE WHITSUNDAYS  
(07) 3666 4700 (07) 4945 6600  
MACKAY CAIRNS  
(07) 4957 9700 (07) 4252 9400

veris.com.au  
ACN 615 735 727  
Veris Australia Pty Ltd

Drawing No 30109-DP 843 Issue A



# LEGEND

Final surface contours based on A.H.D. datum at an interval of 0.5m, shown as: 59.5

Where applicable, areas to be filled are shown as:

Depth of fill, in metres, shown as: +1.9

Retaining wall and retaining wall height, shown on the lower side of the wall, have been drawn from plans supplied by Peak Urban and Meinhardt Urban Pty Ltd shown as: (1.2)

Existing retaining wall and retaining wall height. (1.1)

## FLAGSTONE PRECINCT 1 STAGE 2I

For  
**PEET FLAGSTONE  
CITY PTY LTD**

**IMPORTANT NOTES:**  
(These notes are an integral part of this plan)  
This plan has been prepared for **PEET FLAGSTONE CITY PTY LTD** for the purposes of **A Disclosure Plan Under the Land Sales Act 1984 (as amended)**.  
It is not to be used by any other person or corporation or for any other purposes and is subject to the following limitations:

Please refer to the approved Development Application for conditions relating to the LOT and to approved Operational Works drawings for services location and possible easements.

THESE DESIGNS AND DRAWINGS ARE COPYRIGHT AND ARE NOT TO BE USED OR REPRODUCED WITHOUT THE WRITTEN PERMISSION OF VERIS

**Data Sources**  
Cadastral Boundaries 30109-LC-Master(CM) FS94 2014.dwg  
Final Surface Contours STAGE 2F-HI TIN FILE.dwg  
Retaining Walls X.119992-S2-BASE.dwg  
Pre-development Surface Veris Survey 12/06/2018

Issue	Revisions	Date	Drawn
A	Original	22/04/2021	PS

Locality: FLAGSTONE  
Local Authority: LOGAN CITY COUNCIL  
Horizontal Meridian: MGA Zone 56  
Vertical Level Datum: AHD D  
Scale: 1:250 @ A4  
Designed: Peak Urban and Meinhardt Urban Pty Ltd  
Drawn: PS 22/04/2021  
Checked: KJJ 28/04/2021  
Plot Date: 28 Apr. 2021  
Computer File Ref: 30109-St2I-DP-(A).dwg

### DISCLOSURE PLAN of Proposed LOT 844


being part of  
Lot 2 on SP303089



BRISBANE (07) 3666 4700 WHITSUNDAYS (07) 4045 6800  
MACKAY (07) 4957 9700 CAIRNS (07) 4252 9400

veris.com.au  
ACN 615 735 727  
Veris Australia Pty Ltd

Drawing No 30109-DP 844 Issue A

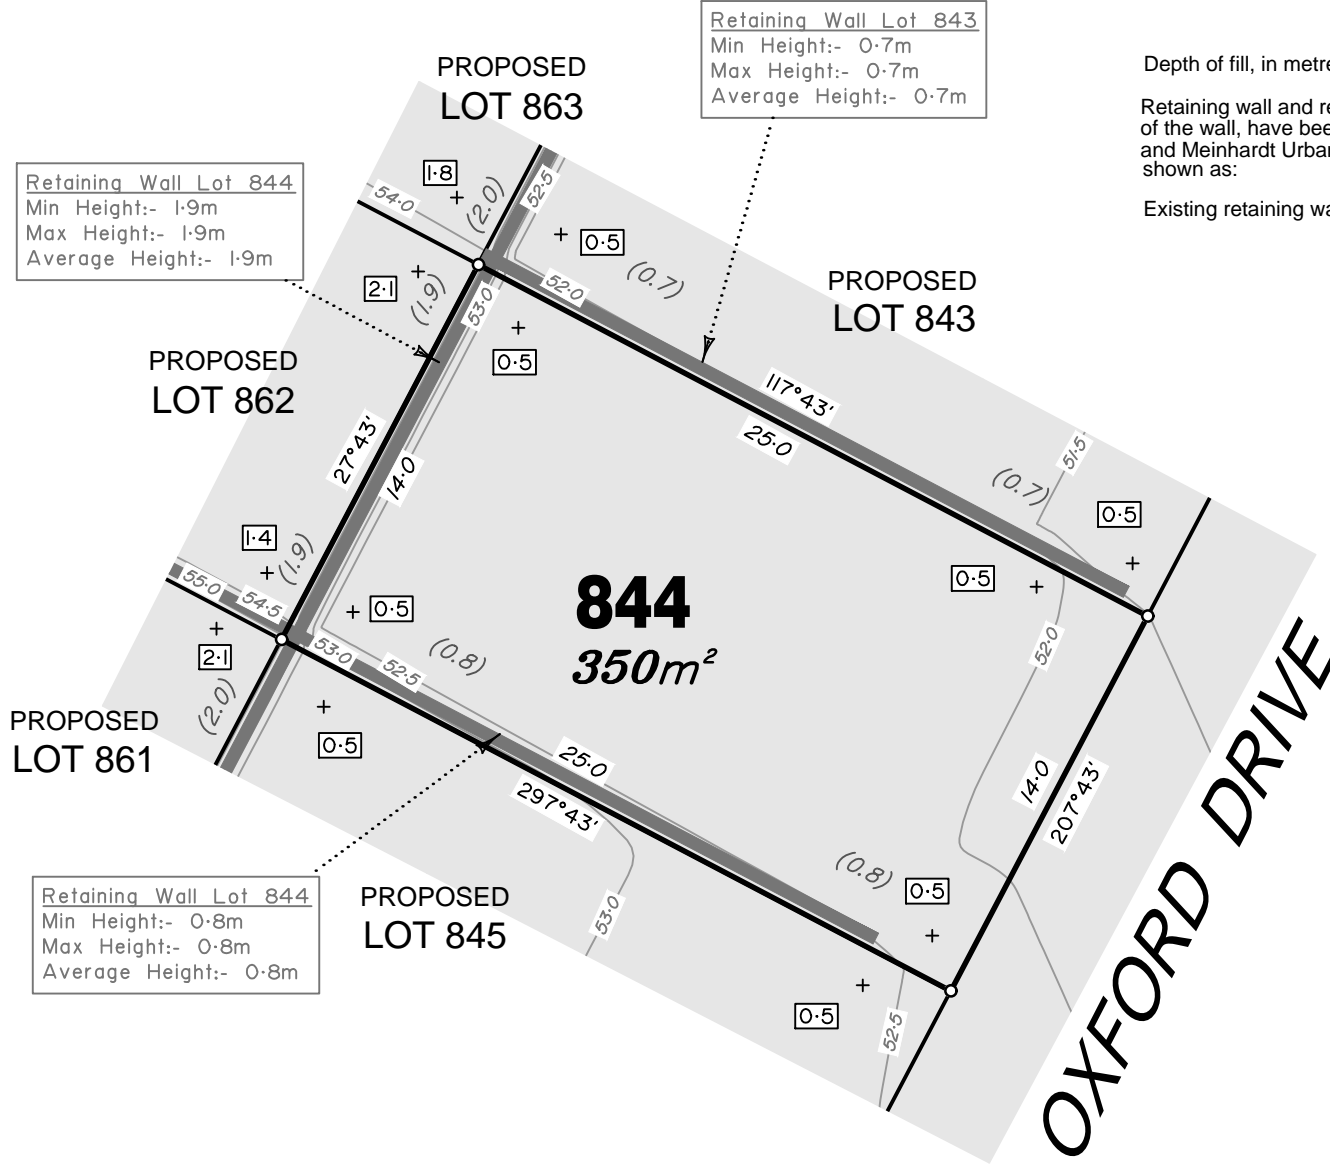

Retaining Wall Lot 844  
Min Height:- 1.9m  
Max Height:- 1.9m  
Average Height:- 1.9m

Retaining Wall Lot 843  
Min Height:- 0.7m  
Max Height:- 0.7m  
Average Height:- 0.7m

Retaining Wall Lot 844  
Min Height:- 0.8m  
Max Height:- 0.8m  
Average Height:- 0.8m

**ADDITIONAL NOTES:**  
The LOT dimensions and area shown hereon are subject to final field survey and also to the requirements of Council and any other authority which may have requirements under any relevant legislation

Final surface contours shown hereon have been supplied by Peak Urban and Meinhardt Urban Pty Ltd.

Location of retaining walls are as shown on Engineering design drawings. Their as-constructed location may differ from their design location. Retaining wall heights have been supplied by Peak Urban and Meinhardt Urban Pty Ltd.

Compaction of any fill material placed on this site shall be completed to level one inspection and testing services in accordance with AS3798-2007.

Depth of fill values are calculated to the pre-development surface.

Copyright © Veris Australia Pty Ltd  
22/04/2021.





## LEGEND


Final surface contours based on A.H.D. datum at an interval of 0.5m, shown as: 59.5

Where applicable, areas to be filled are shown as:

Depth of fill, in metres, shown as: - 1.9

Retaining wall and retaining wall height, shown on the lower side of the wall, have been drawn from plans supplied by Peak Urban and Meinhardt Urban Pty Ltd shown as: (1.2)

Existing retaining wall and retaining wall height. (1.1)

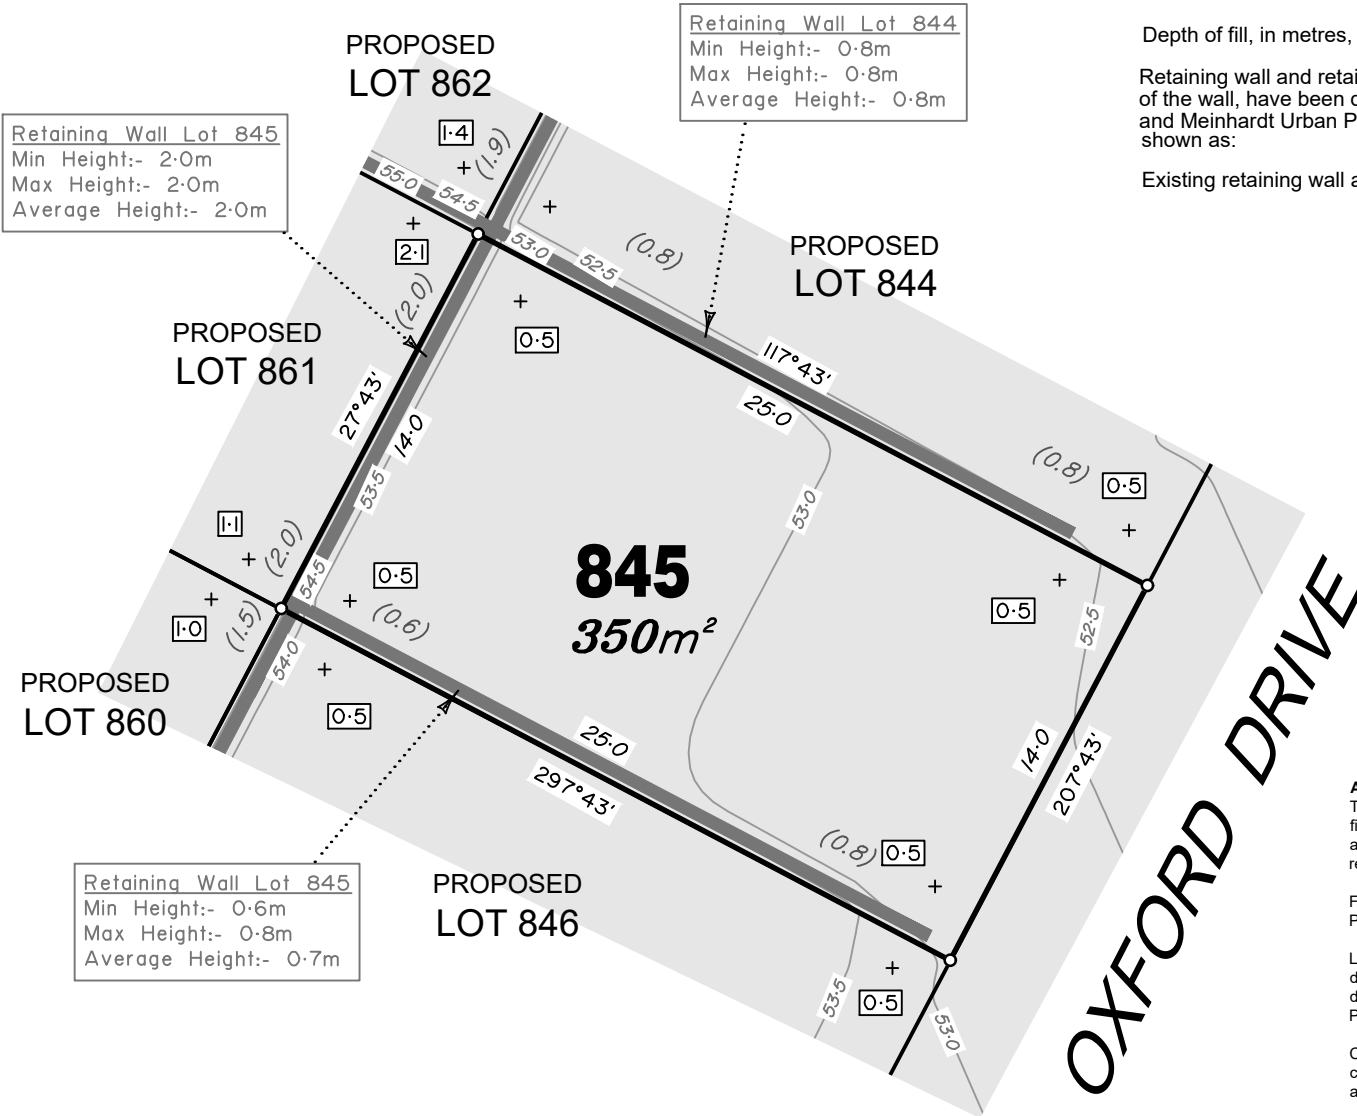

### ADDITIONAL NOTES:

The LOT dimensions and area shown hereon are subject to final field survey and also to the requirements of Council and any other authority which may have requirements under any relevant legislation

Final surface contours shown hereon have been supplied by Peak Urban and Meinhardt Urban Pty Ltd.

Location of retaining walls are as shown on Engineering design drawings. Their as-constructed location may differ from their design location. Retaining wall heights have been supplied by Peak Urban and Meinhardt Urban Pty Ltd.

Compaction of any fill material placed on this site shall be completed to level one inspection and testing services in accordance with AS3798-2007.

Depth of fill values are calculated to the pre-development surface.

Copyright © Veris Australia Pty Ltd  
22/04/2021.

## FLAGSTONE PRECINCT 1 STAGE 21 For PEET FLAGSTONE CITY PTY LTD

**IMPORTANT NOTES:**  
(These notes are an integral part of this plan)  
This plan has been prepared for PEET FLAGSTONE CITY PTY LTD for the purposes of **A Disclosure Plan Under the Land Sales Act 1984 (as amended)**.

It is not to be used by any other person or corporation or for any other purposes and is subject to the following limitations:

Please refer to the approved Development Application for conditions relating to the LOT and to approved Operational Works drawings for services location and possible easements.

THESE DESIGNS AND DRAWINGS ARE COPYRIGHT AND ARE NOT TO BE USED OR REPRODUCED WITHOUT THE WRITTEN PERMISSION OF VERIS

**Data Sources**  
Cadastral Boundaries 30109-LC-Master(CM) FS94 2014.dwg  
Final Surface Contours STAGE 2F-HI TIN FILE.dwg  
Retaining Walls X.119992-S2-BASE.dwg  
Pre-development Surface Veris Survey 12/06/2018

Issue	Revisions	Date	Drawn
A	Original	22/04/2021	PS

Locality: FLAGSTONE  
Local Authority: LOGAN CITY COUNCIL  
Horizontal Meridian: MGA Zone 56  
Vertical Level Datum: AHD D  
Scale: 1:250 @ A4  
Designed: Peak Urban and Meinhardt Urban Pty Ltd  
Drawn: PS 22/04/2021  
Checked: KJJ 28/04/2021  
Plot Date: 28 Apr, 2021  
Computer File Ref: 30109-SI21-DP-(A).dwg

### DISCLOSURE PLAN of Proposed LOT 845 being part of Lot 2 on SP303089



BRISBANE (07) 3866 4700 WHITSUNDAYS (07) 4945 6600

MACKAY (07) 4957 9700 CAIRNS (07) 4252 9400

veris.com.au

ACN 615 735 727

Veris Australia Pty Ltd

Drawing No 30109-DP 845 Issue A





GEORGINA STREET

Retaining Wall Lot 862  
Min Height:- 0.9m  
Max Height:- 0.9m  
Average Height:- 0.9m

861  
420m<sup>2</sup>

Retaining Wall Lot 845  
Min Height:- 2.0m  
Max Height:- 2.0m  
Average Height:- 2.0m

### LEGEND

Final surface contours based on A.H.D. datum at an interval of 0.5m, shown as: — 59.5 —

Where applicable, areas to be filled are shown as:

Depth of fill, in metres, shown as:- +[1.9]

Retaining wall and retaining wall height, shown on the lower side of the wall, have been drawn from plans supplied by Peak Urban and Meinhardt Urban Pty Ltd shown as:

Existing retaining wall and retaining wall height.

PROPOSED LOT 862

PROPOSED LOT 844

PROPOSED LOT 845

PROPOSED LOT 860

PROPOSED LOT 846

**ADDITIONAL NOTES:**  
The LOT dimensions and area shown hereon are subject to final field survey and also to the requirements of Council and any other authority which may have requirements under any relevant legislation

Final surface contours shown hereon have been supplied by Peak Urban and Meinhardt Urban Pty Ltd.

Location of retaining walls are as shown on Engineering design drawings. Their as-constructed location may differ from their design location. Retaining wall heights have been supplied by Peak Urban and Meinhardt Urban Pty Ltd.

Compaction of any fill material placed on this site shall be completed to level one inspection and testing services in accordance with AS3798-2007.

Depth of fill values are calculated to the pre-development surface.

Copyright © Veris Australia Pty Ltd  
22/04/2021.

## FLAGSTONE PRECINCT 1 STAGE 21 For PEET FLAGSTONE CITY PTY LTD

**IMPORTANT NOTES:**  
(These notes are an integral part of this plan)  
This plan has been prepared for PEET FLAGSTONE CITY PTY LTD for the purposes of **A Disclosure Plan Under the Land Sales Act 1984 (as amended)**.

It is not to be used by any other person or corporation or for any other purposes and is subject to the following limitations:

Please refer to the approved Development Application for conditions relating to the LOT and to approved Operational Works drawings for services location and possible easements.

THESE DESIGNS AND DRAWINGS ARE COPYRIGHT AND ARE NOT TO BE USED OR REPRODUCED WITHOUT THE WRITTEN PERMISSION OF VERIS

**Data Sources**  
Cadastral Boundaries 30109-LC-Master(CM) FS94 2014.dwg  
Final Surface Contours STAGE 2F-HI TIN FILE.dwg  
Retaining Walls X.119992-S2-BASE.dwg  
Pre-development Surface Veris Survey 12/06/2018

Issue	Revisions	Date	Drawn
A	Original	22/04/2021	PS

Locality: FLAGSTONE  
Local Authority: LOGAN CITY COUNCIL  
Horizontal Meridian: MGA Zone 56  
Vertical Level Datum: AHD D  
Scale: 1:250 @ A4  
Designed: Peak Urban and Meinhardt Urban Pty Ltd  
Drawn: PS 22/04/2021  
Checked: KJJ 28/04/2021  
Plot Date: 28 Apr, 2021  
Computer File Ref: 30109-SI21-DP-(A).dwg

**DISCLOSURE PLAN**  
of Proposed LOT 861  
being part of  
Lot 2 on SP303089



BRISBANE (07) 3866 4700  
WHITSUNDAYS (07) 4945 6600  
MACKAY (07) 4957 9700  
CAIRNS (07) 4252 9400

veris.com.au  
ACN 615 735 727  
Veris Australia Pty Ltd

Drawing No 30109-DP 861 Issue A





GEORGINA STREET

### LEGEND

Final surface contours based on A.H.D. datum at an interval of 0.5m, shown as: — 59.5 —

Where applicable, areas to be filled are shown as:



Depth of fill, in metres, shown as:- +[1.9]

Retaining wall and retaining wall height, shown on the lower side of the wall, have been drawn from plans supplied by Peak Urban and Meinhardt Urban Pty Ltd shown as:




(1.2)

Existing retaining wall and retaining wall height.



(1.1)

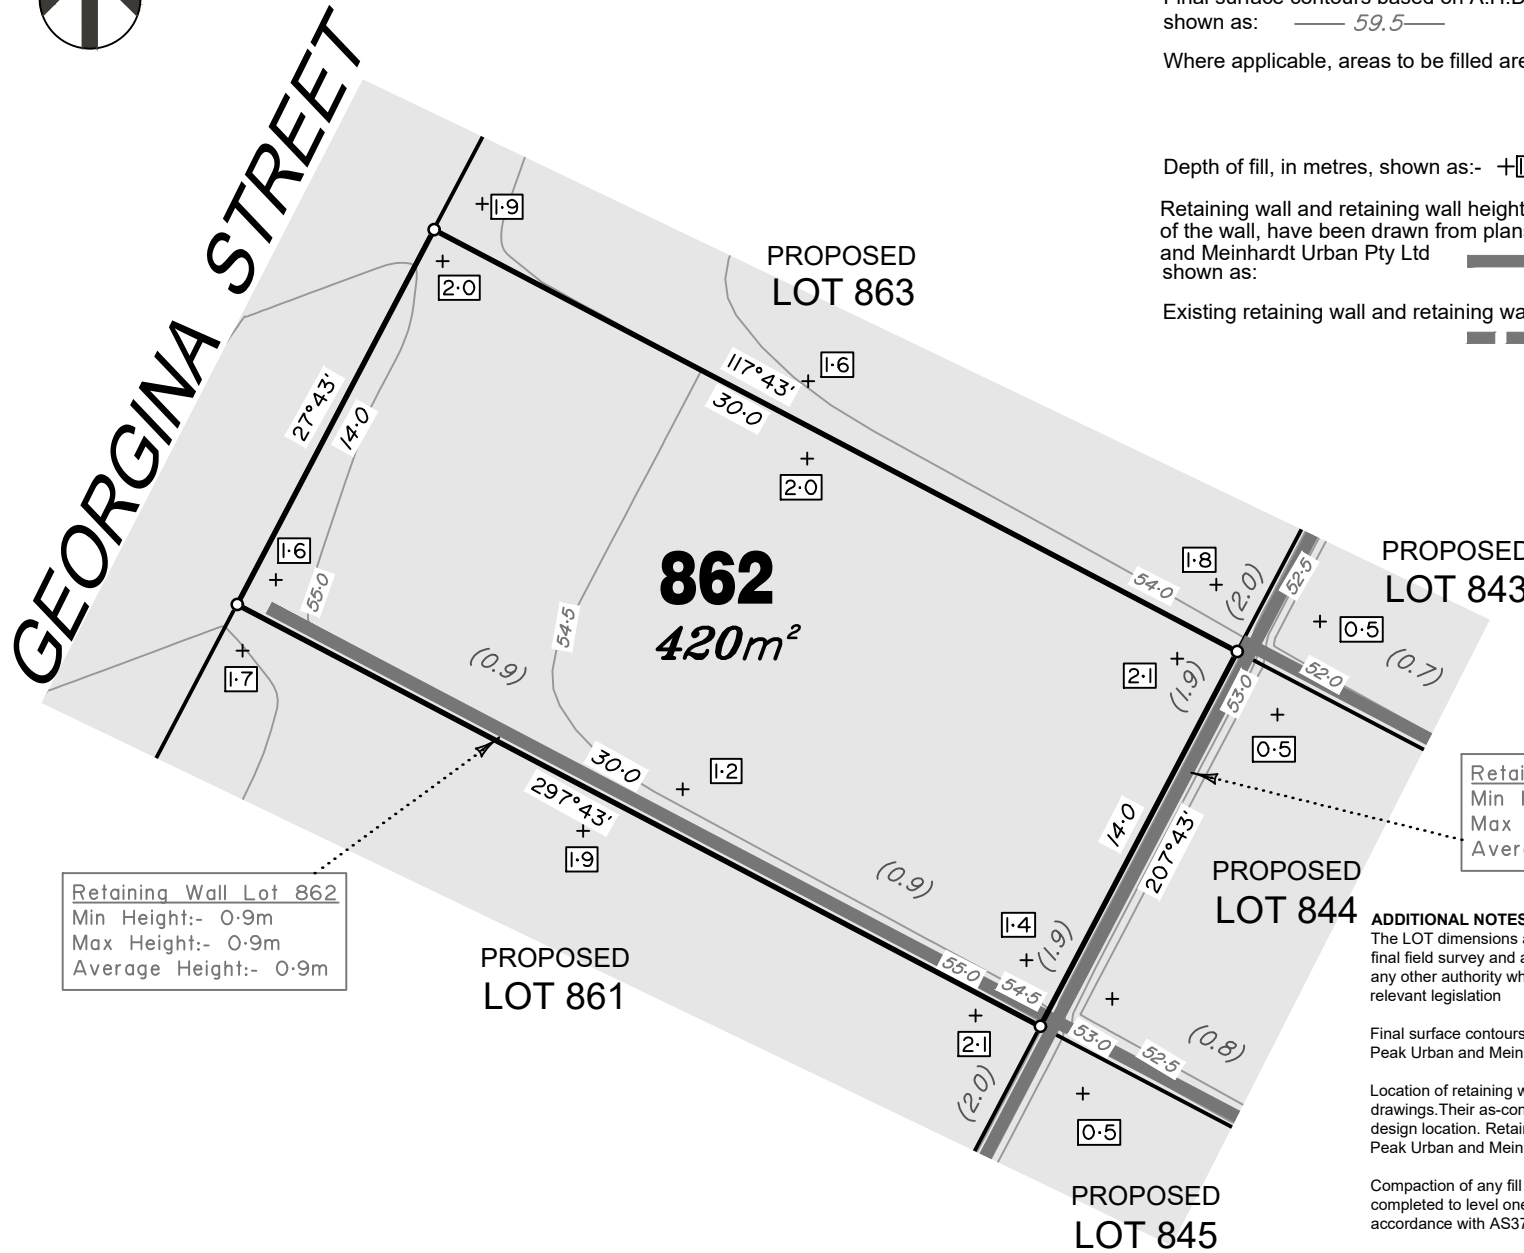

Retaining Wall Lot 862  
Min Height:- 0.9m  
Max Height:- 0.9m  
Average Height:- 0.9m

Retaining Wall Lot 844  
Min Height:- 1.9m  
Max Height:- 1.9m  
Average Height:- 1.9m

#### ADDITIONAL NOTES:

The LOT dimensions and area shown hereon are subject to final field survey and also to the requirements of Council and any other authority which may have requirements under any relevant legislation

Final surface contours shown hereon have been supplied by Peak Urban and Meinhardt Urban Pty Ltd.

Location of retaining walls are as shown on Engineering design drawings. Their as-constructed location may differ from their design location. Retaining wall heights have been supplied by Peak Urban and Meinhardt Urban Pty Ltd.

Compaction of any fill material placed on this site shall be completed to level one inspection and testing services in accordance with AS3798-2007.

Depth of fill values are calculated to the pre-development surface.

Copyright © Veris Australia Pty Ltd  
22/04/2021.

## FLAGSTONE PRECINCT 1 STAGE 21 For PEET FLAGSTONE CITY PTY LTD

**IMPORTANT NOTES:**  
(These notes are an integral part of this plan)  
This plan has been prepared for PEET FLAGSTONE CITY PTY LTD for the purposes of **A Disclosure Plan Under the Land Sales Act 1984 (as amended)**.

It is not to be used by any other person or corporation or for any other purposes and is subject to the following limitations:

Please refer to the approved Development Application for conditions relating to the LOT and to approved Operational Works drawings for services location and possible easements.

THESE DESIGNS AND DRAWINGS ARE COPYRIGHT AND ARE NOT TO BE USED OR REPRODUCED WITHOUT THE WRITTEN PERMISSION OF VERIS

**Data Sources**  
Cadastral Boundaries 30109-LC-Master(CM) FS94 2014.dwg  
Final Surface Contours STAGE 2F-HI TIN FILE.dwg  
Retaining Walls X.119992-S2-BASE.dwg  
Pre-development Surface Veris Survey 12/06/2018

A	Original	22/04/2021	PS
Issue	Revisions	Date	Drawn

Locality: FLAGSTONE  
Local Authority: LOGAN CITY COUNCIL  
Horizontal Meridian: MGA Zone 56  
Vertical Level Datum: AHD D  
Scale: 1:250 @ A4  
Designed: Peak Urban and Meinhardt Urban Pty Ltd  
Drawn: PS 22/04/2021  
Checked: KJJ 28/04/2021  
Plot Date: 28 Apr, 2021  
Computer File Ref: 30109-SI21-DP-(A).dwg

### DISCLOSURE PLAN of Proposed LOT 862 being part of Lot 2 on SP303089



BRISBANE (07) 3866 4700  
WHITSUNDAYS (07) 4945 6600  
MACKAY (07) 4957 9700  
CAIRNS (07) 4252 9400

veris.com.au  
ACN 615 735 727  
Veris Australia Pty Ltd

Drawing No 30109-DP 862 Issue A





GEORGINA STREET

### LEGEND


Final surface contours based on A.H.D. datum at an interval of 0.5m, shown as: 59.5

Where applicable, areas to be filled are shown as:

Depth of fill, in metres, shown as:- 1.9

Retaining wall and retaining wall height, shown on the lower side of the wall, have been drawn from plans supplied by Peak Urban and Meinhardt Urban Pty Ltd shown as: (1.2)

Existing retaining wall and retaining wall height. (1.1)

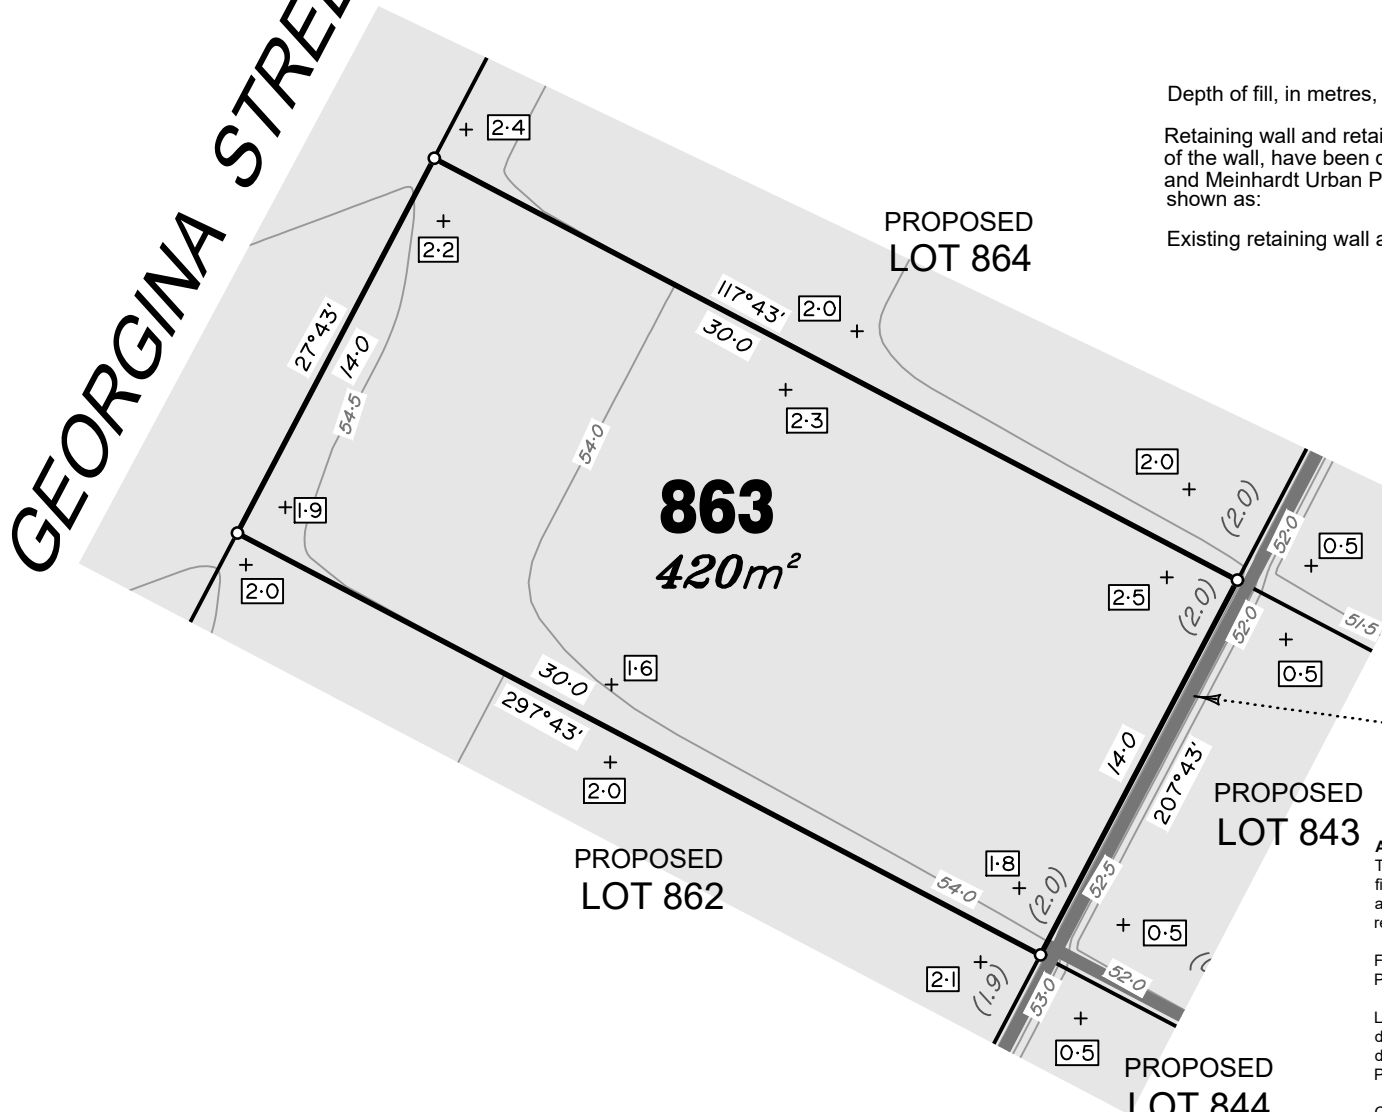

**ADDITIONAL NOTES:**  
The LOT dimensions and area shown hereon are subject to final field survey and also to the requirements of Council and any other authority which may have requirements under any relevant legislation

Final surface contours shown hereon have been supplied by Peak Urban and Meinhardt Urban Pty Ltd.

Location of retaining walls are as shown on Engineering design drawings. Their as-constructed location may differ from their design location. Retaining wall heights have been supplied by Peak Urban and Meinhardt Urban Pty Ltd.

Compaction of any fill material placed on this site shall be completed to level one inspection and testing services in accordance with AS3798-2007.

Depth of fill values are calculated to the pre-development surface.

Copyright © Veris Australia Pty Ltd  
22/04/2021.

## FLAGSTONE PRECINCT 1 STAGE 21 For PEET FLAGSTONE CITY PTY LTD

**IMPORTANT NOTES:**  
(These notes are an integral part of this plan)  
This plan has been prepared for PEET FLAGSTONE CITY PTY LTD for the purposes of **A Disclosure Plan Under the Land Sales Act 1984 (as amended)**.

It is not to be used by any other person or corporation or for any other purposes and is subject to the following limitations:

Please refer to the approved Development Application for conditions relating to the LOT and to approved Operational Works drawings for services location and possible easements.

THESE DESIGNS AND DRAWINGS ARE COPYRIGHT AND ARE NOT TO BE USED OR REPRODUCED WITHOUT THE WRITTEN PERMISSION OF VERIS

**Data Sources**  
Cadastral Boundaries 30109-LC-Master(CM) FS94 2014.dwg  
Final Surface Contours STAGE 2F-HI TIN FILE.dwg  
Retaining Walls X.119992-S2-BASE.dwg  
Pre-development Surface Veris Survey 12/06/2018

Issue	Revisions	Date	Drawn
A	Original	22/04/2021	PS

Locality: FLAGSTONE  
Local Authority: LOGAN CITY COUNCIL  
Horizontal Meridian: MGA Zone 56  
Vertical Level Datum: AHD D  
Scale: 1:250 @ A4  
Designed: Peak Urban and Meinhardt Urban Pty Ltd  
Drawn: PS 22/04/2021  
Checked: KJJ 28/04/2021  
Plot Date: 28 Apr, 2021  
Computer File Ref: 30109-SI21-DP-(A).dwg

### DISCLOSURE PLAN of Proposed LOT 863 being part of Lot 2 on SP303089



BRISBANE WHITSUNDAYS  
(07) 3866 4700 (07) 4945 6600  
MACKAY CAIRNS  
(07) 4957 9700 (07) 4252 9400

veris.com.au  
ACN 615 735 727  
Veris Australia Pty Ltd

Drawing No 30109-DP 863 Issue A





**GEORGINA STREET**

**LEGEND**


Final surface contours based on A.H.D. datum at an interval of 0.5m, shown as: — 59.5 —

Where applicable, areas to be filled are shown as:



Depth of fill, in metres, shown as:- +[1.9]

Retaining wall and retaining wall height, shown on the lower side of the wall, have been drawn from plans supplied by Peak Urban and Meinhardt Urban Pty Ltd shown as:

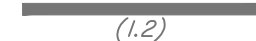


(1.2)

Existing retaining wall and retaining wall height.



(1.1)

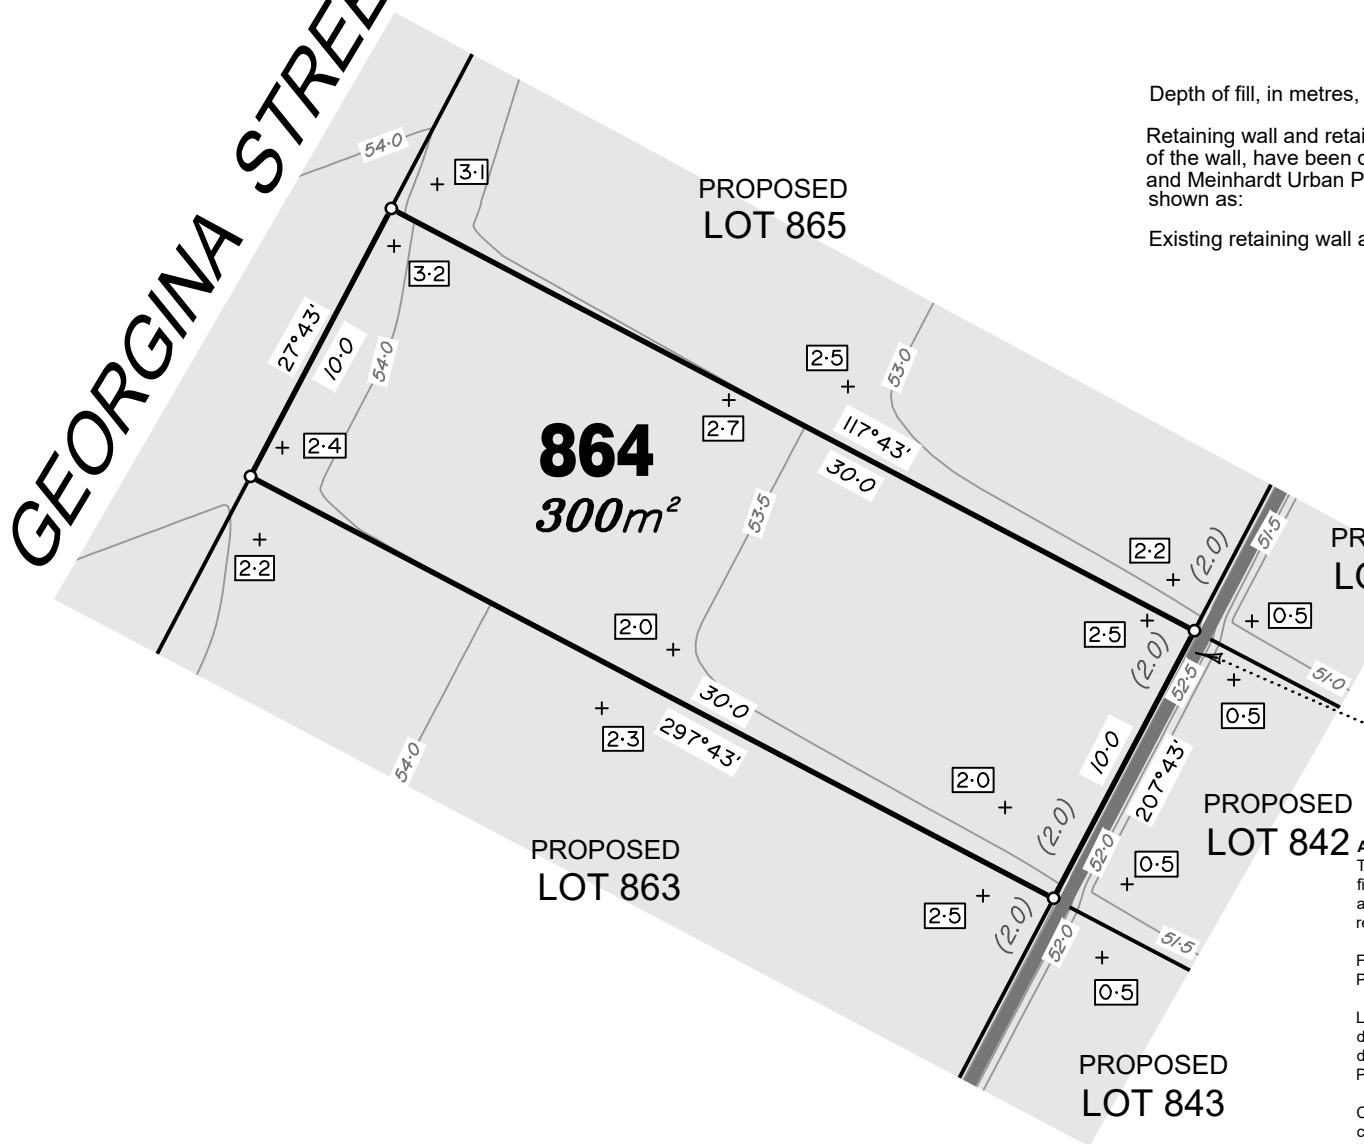

Retaining Wall Lot 842  
 Min Height:- 2.0m  
 Max Height:- 2.0m  
 Average Height:- 2.0m

**ADDITIONAL NOTES:**

The LOT dimensions and area shown hereon are subject to final field survey and also to the requirements of Council and any other authority which may have requirements under any relevant legislation

Final surface contours shown hereon have been supplied by Peak Urban and Meinhardt Urban Pty Ltd.

Location of retaining walls are as shown on Engineering design drawings. Their as-constructed location may differ from their design location. Retaining wall heights have been supplied by Peak Urban and Meinhardt Urban Pty Ltd.

Compaction of any fill material placed on this site shall be completed to level one inspection and testing services in accordance with AS3798-2007.

Depth of fill values are calculated to the pre-development surface.

Copyright © Veris Australia Pty Ltd  
 22/04/2021.

**FLAGSTONE  
 PRECINCT 1 STAGE 21**  
 For  
**PEET FLAGSTONE  
 CITY PTY LTD**

**IMPORTANT NOTES:**  
 (These notes are an integral part of this plan)  
 This plan has been prepared for PEET FLAGSTONE CITY PTY LTD for the purposes of **A Disclosure Plan Under the Land Sales Act 1984 (as amended).**

It is not to be used by any other person or corporation or for any other purposes and is subject to the following limitations:

Please refer to the approved Development Application for conditions relating to the LOT and to approved Operational Works drawings for services location and possible easements.

THESE DESIGNS AND DRAWINGS ARE COPYRIGHT AND ARE NOT TO BE USED OR REPRODUCED WITHOUT THE WRITTEN PERMISSION OF VERIS

**Data Sources**  
 Cadastral Boundaries 30109-LC-Master(CM) FS94 2014.dwg  
 Final Surface Contours STAGE 2F-HI TIN FILE.dwg  
 Retaining Walls X.119992-S2-BASE.dwg  
 Pre-development Surface Veris Survey 12/06/2018

A	Original	22/04/2021	PS
Issue	Revisions	Date	Drawn

Locality: FLAGSTONE  
 Local Authority: LOGAN CITY COUNCIL  
 Horizontal Meridian: MGA Zone 56  
 Vertical Level Datum: AHD D  
 Scale: 1:250 @ A4  
 Designed: Peak Urban and Meinhardt Urban Pty Ltd  
 Drawn: PS 22/04/2021  
 Checked: KJJ 28/04/2021  
 Plot Date: 28 Apr, 2021  
 Computer File Ref: 30109-SI21-DP-(A).dwg

**DISCLOSURE PLAN**  
 of Proposed LOT 864  
 being part of  
 Lot 2 on SP303089



BRISBANE WHITSUNDAYS  
 (07) 3666 4700 (07) 4945 6600  
 MACKAY CAIRNS  
 (07) 4957 9700 (07) 4252 9400

veris.com.au  
 ACN 615 735 727  
 Veris Australia Pty Ltd

Drawing No  
**30109-DP 864** Issue  
**A**







GEORGINA STREET

### LEGEND


Final surface contours based on A.H.D. datum at an interval of 0.5m, shown as: — 59.5 —

Where applicable, areas to be filled are shown as:



Depth of fill, in metres, shown as:- +[1.9]

Retaining wall and retaining wall height, shown on the lower side of the wall, have been drawn from plans supplied by Peak Urban and Meinhardt Urban Pty Ltd shown as:

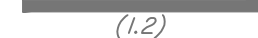

(1.2)

Existing retaining wall and retaining wall height.



(1.1)

PROPOSED LOT 866

865  
420m<sup>2</sup>

PROPOSED LOT 840

PROPOSED LOT 841

PROPOSED LOT 864

PROPOSED LOT 842

Retaining Wall Lot 841  
Min Height:- 2.0m  
Max Height:- 2.0m  
Average Height:- 2.0m

#### ADDITIONAL NOTES:

The LOT dimensions and area shown hereon are subject to final field survey and also to the requirements of Council and any other authority which may have requirements under any relevant legislation

Final surface contours shown hereon have been supplied by Peak Urban and Meinhardt Urban Pty Ltd.

Location of retaining walls are as shown on Engineering design drawings. Their as-constructed location may differ from their design location. Retaining wall heights have been supplied by Peak Urban and Meinhardt Urban Pty Ltd.

Compaction of any fill material placed on this site shall be completed to level one inspection and testing services in accordance with AS3798-2007.

Depth of fill values are calculated to the pre-development surface.

Copyright © Veris Australia Pty Ltd  
22/04/2021.

FLAGSTONE  
PRECINCT 1 STAGE 21  
For  
PEET FLAGSTONE  
CITY PTY LTD

**IMPORTANT NOTES:**  
(These notes are an integral part of this plan)  
This plan has been prepared for PEET FLAGSTONE CITY PTY LTD for the purposes of **A Disclosure Plan Under the Land Sales Act 1984 (as amended).**

It is not to be used by any other person or corporation or for any other purposes and is subject to the following limitations:

Please refer to the approved Development Application for conditions relating to the LOT and to approved Operational Works drawings for services location and possible easements.

THESE DESIGNS AND DRAWINGS ARE COPYRIGHT AND ARE NOT TO BE USED OR REPRODUCED WITHOUT THE WRITTEN PERMISSION OF VERIS

**Data Sources**  
Cadastral Boundaries 30109-LC-Master(CM) FS94 2014.dwg  
Final Surface Contours STAGE 2F-HI TIN FILE.dwg  
Retaining Walls X.119992-S2-BASE.dwg  
Pre-development Surface Veris Survey 12/06/2018

Issue	Revisions	Date	Drawn
A	Original	22/04/2021	PS

Locality: FLAGSTONE  
Local Authority: LOGAN CITY COUNCIL  
Horizontal Meridian: MGA Zone 56  
Vertical Level Datum: AHD D  
Scale: 1:250 @ A4  
Designed: Peak Urban and Meinhardt Urban Pty Ltd  
Drawn: PS 22/04/2021  
Checked: KJJ 28/04/2021  
Plot Date: 28 Apr, 2021  
Computer File Ref: 30109-SI21-DP-(A).dwg

DISCLOSURE PLAN  
of Proposed LOT 865  
being part of  
Lot 2 on SP303089



BRISBANE WHITSUNDAYS  
(07) 3666 4700 (07) 4945 6600  
MACKAY CAIRNS  
(07) 4957 9700 (07) 4252 9400

veris.com.au  
ACN 615 735 727  
Veris Australia Pty Ltd

Drawing No 30109-DP 865 Issue A





GEORGINA STREET

BELL LANE

866  
444m<sup>2</sup>

PROPOSED LOT 865

PROPOSED LOT 840

PROPOSED LOT 841

### LEGEND

Final surface contours based on A.H.D. datum at an interval of 0.5m, shown as: — 59.5 —

Where applicable, areas to be filled are shown as:




Depth of fill, in metres, shown as: — (1.9) —

Retaining wall and retaining wall height, shown on the lower side of the wall, have been drawn from plans supplied by Peak Urban and Meinhardt Urban Pty Ltd shown as:



Existing retaining wall and retaining wall height.

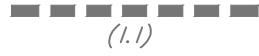

Retaining Wall Lot 866  
Min Height:- 0.5m  
Max Height:- 1.6m  
Average Height:- 1.05m

Retaining Wall Lot 840  
Min Height:- 2.0m  
Max Height:- 2.0m  
Average Height:- 2.0m

### ADDITIONAL NOTES:

The LOT dimensions and area shown hereon are subject to final field survey and also to the requirements of Council and any other authority which may have requirements under any relevant legislation

Final surface contours shown hereon have been supplied by Peak Urban and Meinhardt Urban Pty Ltd.

Location of retaining walls are as shown on Engineering design drawings. Their as-constructed location may differ from their design location. Retaining wall heights have been supplied by Peak Urban and Meinhardt Urban Pty Ltd.

Compaction of any fill material placed on this site shall be completed to level one inspection and testing services in accordance with AS3798-2007.

Depth of fill values are calculated to the pre-development surface.

Copyright © Veris Australia Pty Ltd  
22/04/2021.

## FLAGSTONE PRECINCT 1 STAGE 21 For PEET FLAGSTONE CITY PTY LTD

**IMPORTANT NOTES:**  
(These notes are an integral part of this plan)  
This plan has been prepared for PEET FLAGSTONE CITY PTY LTD for the purposes of **A Disclosure Plan Under the Land Sales Act 1984 (as amended).**

It is not to be used by any other person or corporation or for any other purposes and is subject to the following limitations:

Please refer to the approved Development Application for conditions relating to the LOT and to approved Operational Works drawings for services location and possible easements.

THESE DESIGNS AND DRAWINGS ARE COPYRIGHT AND ARE NOT TO BE USED OR REPRODUCED WITHOUT THE WRITTEN PERMISSION OF VERIS

**Data Sources**  
Cadastral Boundaries 30109-LC-Master(CM) FS94 2014.dwg  
Final Surface Contours STAGE 2F-HI TIN FILE.dwg  
Retaining Walls X.119992-S2-BASE.dwg  
Pre-development Surface Veris Survey 12/06/2018

A	Original	22/04/2021	PS
Issue	Revisions	Date	Drawn

Locality: FLAGSTONE  
Local Authority: LOGAN CITY COUNCIL  
Horizontal Meridian: MGA Zone 56  
Vertical Level Datum: AHD D  
Scale: 1:250 @ A4  
Designed: Peak Urban and Meinhardt Urban Pty Ltd  
Drawn: PS 22/04/2021  
Checked: KJJ 28/04/2021  
Plot Date: 28 Apr, 2021  
Computer File Ref: 30109-SI21-DP-(A).dwg

### DISCLOSURE PLAN of Proposed LOT 866 being part of Lot 2 on SP303089



BRISBANE (07) 3666 4700 WHITSUNDAYS (07) 4945 6600  
MACKAY (07) 4957 9700 CAIRNS (07) 4252 9400

veris.com.au  
ACN 615 735 727  
Veris Australia Pty Ltd

Drawing No 30109-DP 866 Issue A





# OXFORD DRIVE

# GEORGINA STREET

# WISH LANE

Retaining Wall Lot 867  
 Min Height:- 1.1m  
 Max Height:- 1.1m  
 Average Height:- 1.1m

## LEGEND


Final surface contours based on A.H.D. datum at an interval of 0.5m, shown as: — 59.5 —

Where applicable, areas to be filled are shown as:




Depth of fill, in metres, shown as:- +[.9]

Retaining wall and retaining wall height, shown on the lower side of the wall, have been drawn from plans supplied by Peak Urban and Meinhardt Urban Pty Ltd shown as:

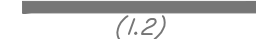

Existing retaining wall and retaining wall height.

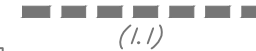

Retaining Wall Lot 867  
 Min Height:- 1.0m  
 Max Height:- 2.0m  
 Average Height:- 1.5m

Retaining Wall Lot 867  
 Min Height:- 1.0m  
 Max Height:- 2.0m  
 Average Height:- 1.5m

PROPOSED LOT 868

# 867

337m<sup>2</sup>

### ADDITIONAL NOTES:

The LOT dimensions and area shown hereon are subject to final field survey and also to the requirements of Council and any other authority which may have requirements under any relevant legislation

Final surface contours shown hereon have been supplied by Peak Urban and Meinhardt Urban Pty Ltd.

Location of retaining walls are as shown on Engineering design drawings. Their as-constructed location may differ from their design location. Retaining wall heights have been supplied by Peak Urban and Meinhardt Urban Pty Ltd.

Compaction of any fill material placed on this site shall be completed to level one inspection and testing services in accordance with AS3798-2007.

Depth of fill values are calculated to the pre-development surface.

Copyright © Veris Australia Pty Ltd  
 22/04/2021.

FLAGSTONE  
 PRECINCT 1 STAGE 21  
 For  
 PEET FLAGSTONE  
 CITY PTY LTD

**IMPORTANT NOTES:**  
 (These notes are an integral part of this plan)  
 This plan has been prepared for PEET FLAGSTONE CITY PTY LTD for the purposes of **A Disclosure Plan Under the Land Sales Act 1984 (as amended)**.

It is not to be used by any other person or corporation or for any other purposes and is subject to the following limitations:

Please refer to the approved Development Application for conditions relating to the LOT and to approved Operational Works drawings for services location and possible easements.

THESE DESIGNS AND DRAWINGS ARE COPYRIGHT AND ARE NOT TO BE USED OR REPRODUCED WITHOUT THE WRITTEN PERMISSION OF VERIS

**Data Sources**  
 Cadastral Boundaries 30109-LC-Master(CM) FS94 2014.dwg  
 Final Surface Contours STAGE 2F-HI TIN FILE.dwg  
 Retaining Walls X.119992-S2-BASE.dwg  
 Pre-development Surface Veris Survey 12/06/2018

Issue	Revisions	Date	Drawn
A	Original	22/04/2021	PS

Locality: FLAGSTONE  
 Local Authority: LOGAN CITY COUNCIL  
 Horizontal Meridian: MGA Zone 56  
 Vertical Level Datum: AHD D  
 Scale: 1:250 @ A4  
 Designed: Peak Urban and Meinhardt Urban Pty Ltd  
 Drawn: PS 22/04/2021  
 Checked: KJJ 28/04/2021  
 Plot Date: 28 Apr, 2021  
 Computer File Ref: 30109-SI21-DP-(A).dwg

DISCLOSURE PLAN  
 of Proposed LOT 867  
 being part of  
 Lot 2 on SP303089



BRISBANE WHITSUNDAYS  
 (07) 3666 4700 (07) 4945 6600

MACKAY CAIRNS  
 (07) 4957 9700 (07) 4252 9400

veris.com.au


ACN 615 735 727  
 Veris Australia Pty Ltd

Drawing No Issue  
 30109-DP 867 A





# OXFORD DRIVE

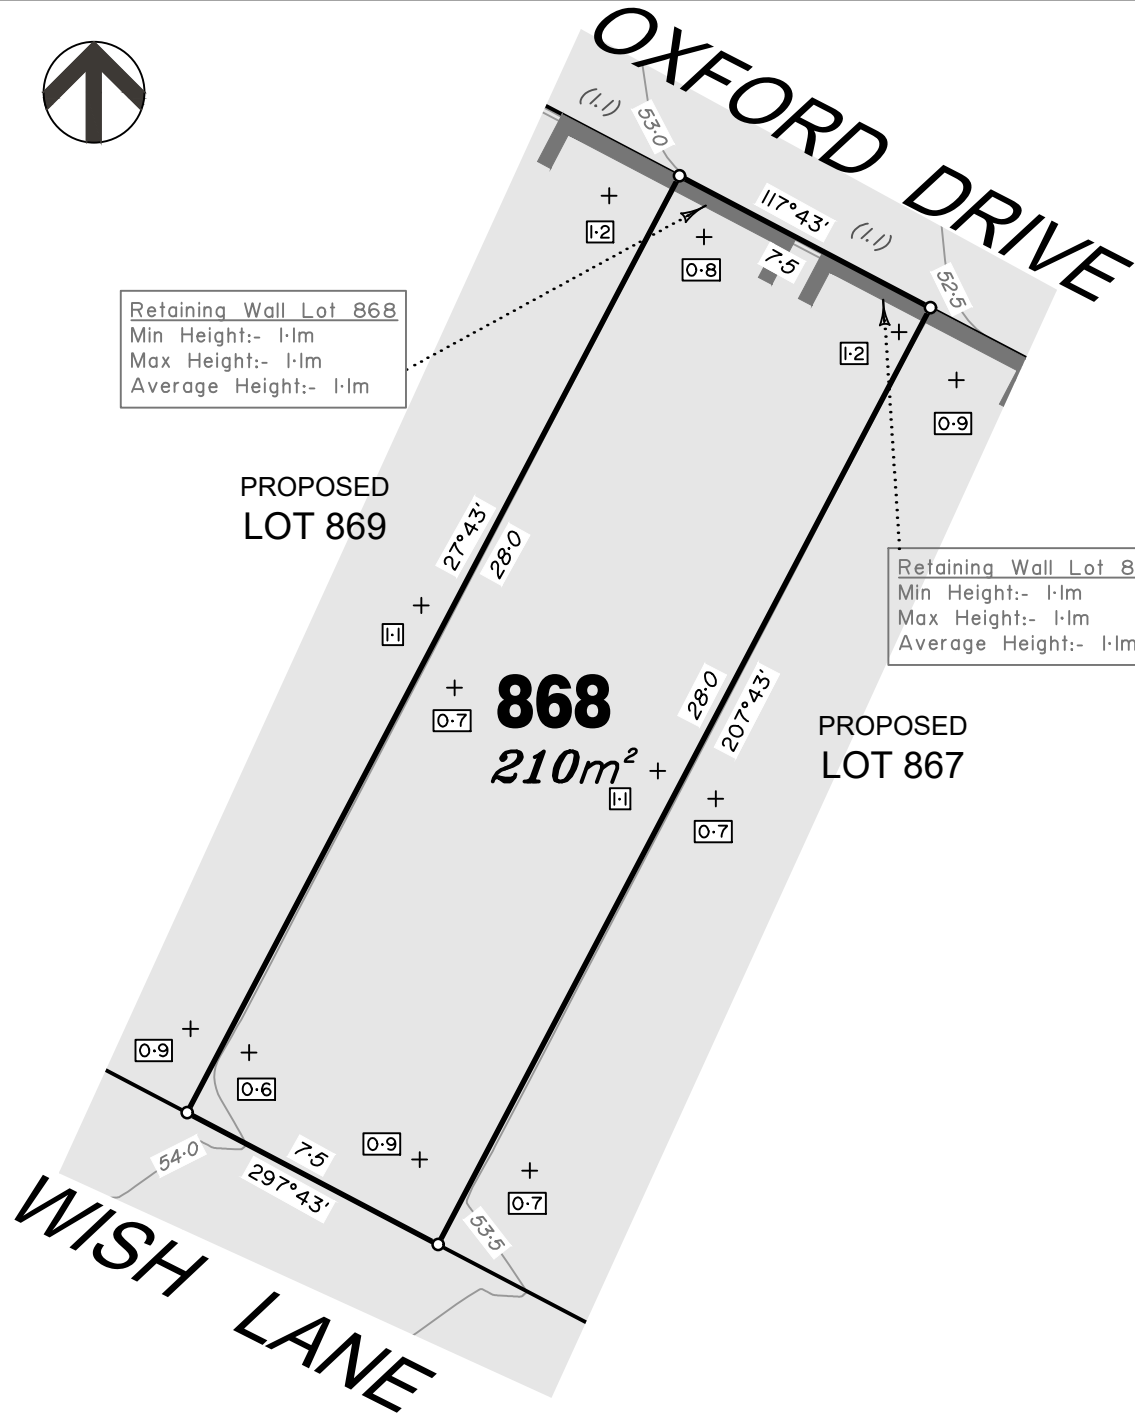

Retaining Wall Lot 868  
 Min Height:- 1.1m  
 Max Height:- 1.1m  
 Average Height:- 1.1m

Retaining Wall Lot 868  
 Min Height:- 1.1m  
 Max Height:- 1.1m  
 Average Height:- 1.1m

## LEGEND

Final surface contours based on A.H.D. datum at an interval of 0.5m, shown as: — 59.5 —

Where applicable, areas to be filled are shown as:

Depth of fill, in metres, shown as:- +[1.9]

Retaining wall and retaining wall height, shown on the lower side of the wall, have been drawn from plans supplied by Peak Urban and Meinhardt Urban Pty Ltd shown as:

Existing retaining wall and retaining wall height.

## FLAGSTONE PRECINCT 1 STAGE 21 For PEET FLAGSTONE CITY PTY LTD

### IMPORTANT NOTES:

(These notes are an integral part of this plan)

This plan has been prepared for PEET FLAGSTONE CITY PTY LTD for the purposes of **A Disclosure Plan Under the Land Sales Act 1984 (as amended)**.

It is not to be used by any other person or corporation or for any other purposes and is subject to the following limitations:

Please refer to the approved Development Application for conditions relating to the LOT and to approved Operational Works drawings for services location and possible easements.

THESE DESIGNS AND DRAWINGS ARE COPYRIGHT AND ARE NOT TO BE USED OR REPRODUCED WITHOUT THE WRITTEN PERMISSION OF VERIS

**Data Sources**  
 Cadastral Boundaries 30109-LC-Master(CM) FS94 2014.dwg  
 Final Surface Contours STAGE 2F-HI TIN FILE.dwg  
 Retaining Walls X.119992-S2-BASE.dwg  
 Pre-development Surface Veris Survey 12/06/2018

Issue	Revisions	Date	Drawn
A	Original	22/04/2021	PS

Locality: FLAGSTONE  
 Local Authority: LOGAN CITY COUNCIL  
 Horizontal Meridian: MGA Zone 56  
 Vertical Level Datum: AHD D  
 Scale: 1:200 @A4  
 Designed: Peak Urban and Meinhardt Urban Pty Ltd  
 Drawn: PS 22/04/2021  
 Checked: KJJ 28/04/2021  
 Plot Date: 28 Apr, 2021  
 Computer File Ref: 30109-SI21-DP-(A).dwg

## DISCLOSURE PLAN of Proposed LOT 868 being part of Lot 2 on SP303089



BRISBANE WHITSUNDAYS  
 (07) 3666 4700 (07) 4945 6600  
 MACKAY CAIRNS  
 (07) 4957 9700 (07) 4252 9400

veris.com.au  
 ACN 615 735 727  
 Veris Australia Pty Ltd

Drawing No 30109-DP 868 Issue A

### ADDITIONAL NOTES:

The LOT dimensions and area shown hereon are subject to final field survey and also to the requirements of Council and any other authority which may have requirements under any relevant legislation

Final surface contours shown hereon have been supplied by Peak Urban and Meinhardt Urban Pty Ltd.

Location of retaining walls are as shown on Engineering design drawings. Their as-constructed location may differ from their design location. Retaining wall heights have been supplied by Peak Urban and Meinhardt Urban Pty Ltd.


Compaction of any fill material placed on this site shall be completed to level one inspection and testing services in accordance with AS3798-2007.

Depth of fill values are calculated to the pre-development surface.

Copyright © Veris Australia Pty Ltd  
 22/04/2021.



Retaining Wall Lot 869  
 Min Height:- 1.2m  
 Max Height:- 1.2m  
 Average Height:- 1.2m

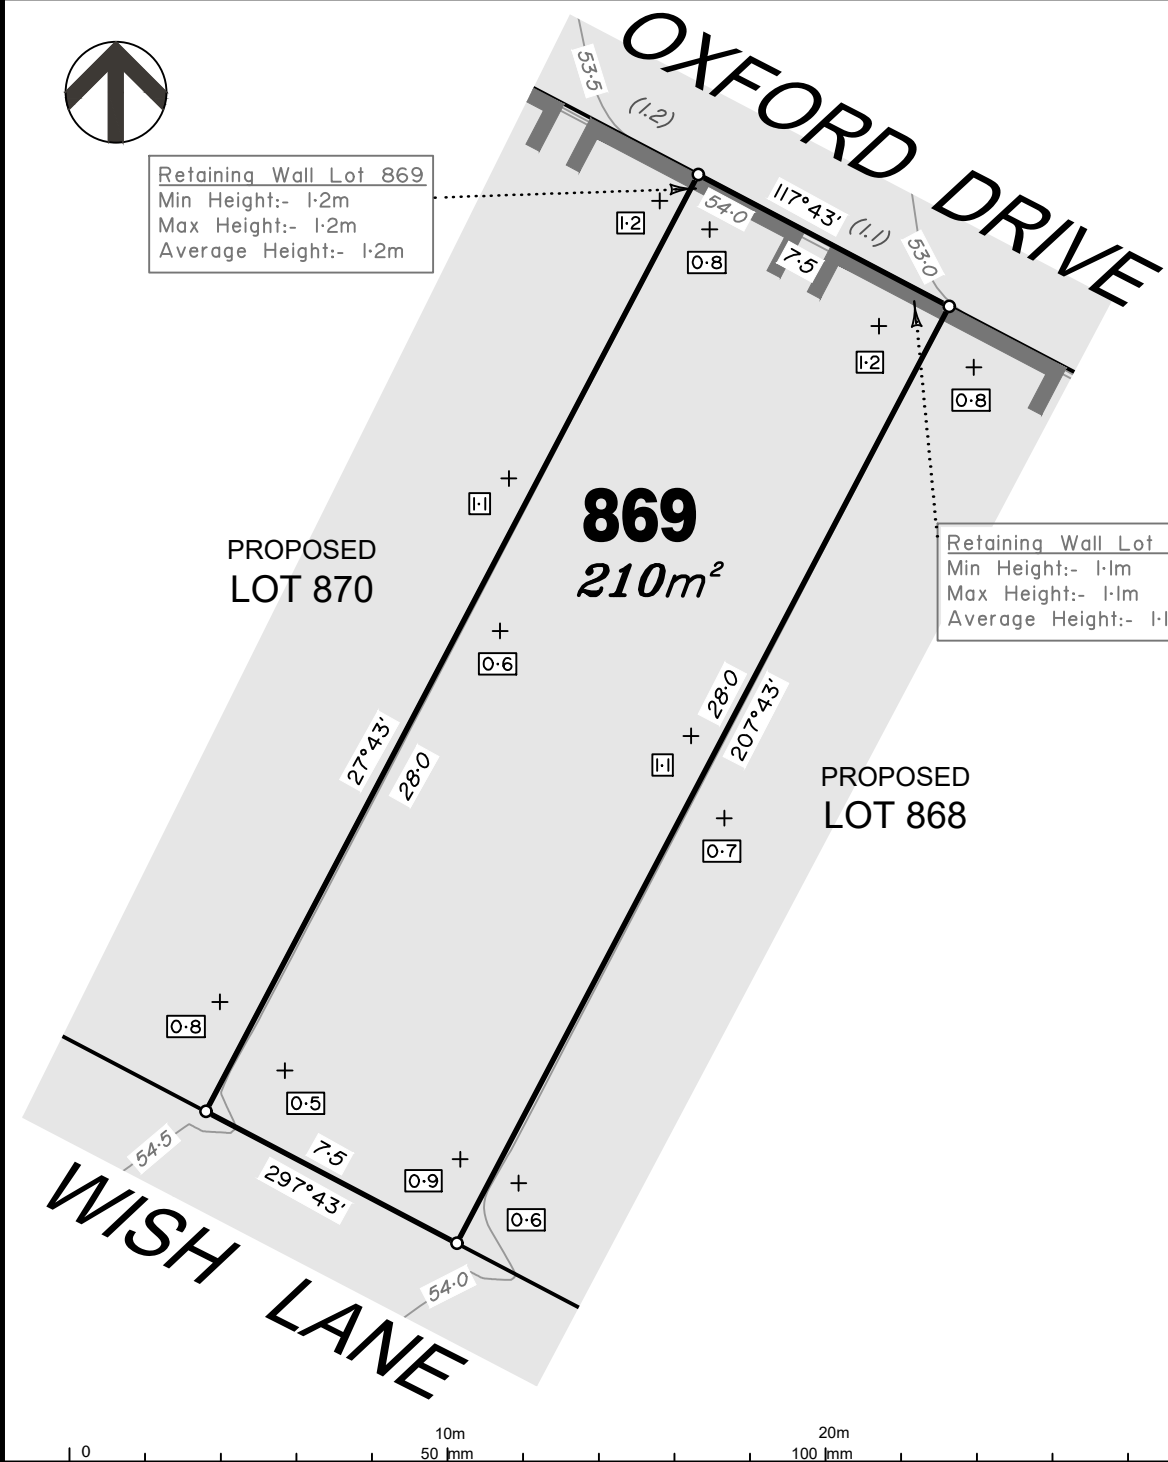

### LEGEND


Final surface contours based on A.H.D. datum at an interval of 0.5m, shown as: — 59.5 —

Where applicable, areas to be filled are shown as:




Depth of fill, in metres, shown as:- +[1.9]

Retaining wall and retaining wall height, shown on the lower side of the wall, have been drawn from plans supplied by Peak Urban and Meinhardt Urban Pty Ltd shown as:

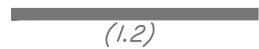

Existing retaining wall and retaining wall height.

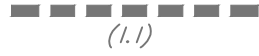

Retaining Wall Lot 869  
 Min Height:- 1.1m  
 Max Height:- 1.1m  
 Average Height:- 1.1m

### ADDITIONAL NOTES:

The LOT dimensions and area shown hereon are subject to final field survey and also to the requirements of Council and any other authority which may have requirements under any relevant legislation

Final surface contours shown hereon have been supplied by Peak Urban and Meinhardt Urban Pty Ltd.

Location of retaining walls are as shown on Engineering design drawings. Their as-constructed location may differ from their design location. Retaining wall heights have been supplied by Peak Urban and Meinhardt Urban Pty Ltd.

Compaction of any fill material placed on this site shall be completed to level one inspection and testing services in accordance with AS3798-2007.

Depth of fill values are calculated to the pre-development surface.

Copyright © Veris Australia Pty Ltd  
 22/04/2021.

## FLAGSTONE PRECINCT 1 STAGE 21 For PEET FLAGSTONE CITY PTY LTD

**IMPORTANT NOTES:**  
 (These notes are an integral part of this plan)  
 This plan has been prepared for PEET FLAGSTONE CITY PTY LTD for the purposes of a Disclosure Plan Under the Land Sales Act 1984 (as amended).

It is not to be used by any other person or corporation or for any other purposes and is subject to the following limitations:

Please refer to the approved Development Application for conditions relating to the LOT and to approved Operational Works drawings for services location and possible easements.

THESE DESIGNS AND DRAWINGS ARE COPYRIGHT AND ARE NOT TO BE USED OR REPRODUCED WITHOUT THE WRITTEN PERMISSION OF VERIS

**Data Sources**  
 Cadastral Boundaries 30109-LC-Master(CM) FS94 2014.dwg  
 Final Surface Contours STAGE 2F-HI TIN FILE.dwg  
 Retaining Walls X.119992-S2-BASE.dwg  
 Pre-development Surface Veris Survey 12/06/2018

Issue	Revisions	Date	Drawn
A	Original	22/04/2021	PS

Locality: FLAGSTONE  
 Local Authority: LOGAN CITY COUNCIL  
 Horizontal Meridian: MGA Zone 56  
 Vertical Level Datum: AHD D  
 Scale: 1:200 @A4  
 Designed: Peak Urban and Meinhardt Urban Pty Ltd  
 Drawn: PS 22/04/2021  
 Checked: KJJ 28/04/2021  
 Plot Date: 28 Apr, 2021  
 Computer File Ref: 30109-SI21-DP-(A).dwg

### DISCLOSURE PLAN of Proposed LOT 869 being part of Lot 2 on SP303089



BRISBANE WHITSUNDAYS  
 (07) 3666 4700 (07) 4945 6600  
 MACKAY CAIRNS  
 (07) 4957 9700 (07) 4252 9400

veris.com.au  
 ACN 615 735 727  
 Veris Australia Pty Ltd

Drawing No 30109-DP 869 Issue A



# OXFORD DRIVE

# WISH LANE

PROPOSED LOT 871

## 870

210m<sup>2</sup>

PROPOSED LOT 869

Retaining Wall Lot 870  
Min Height:- 1.3m  
Max Height:- 1.3m  
Average Height:- 1.3m

Retaining Wall Lot 870  
Min Height:- 1.2m  
Max Height:- 1.2m  
Average Height:- 1.2m

### LEGEND


Final surface contours based on A.H.D. datum at an interval of 0.5m, shown as: — 59.5 —

Where applicable, areas to be filled are shown as:




Depth of fill, in metres, shown as:- +[1.9]

Retaining wall and retaining wall height, shown on the lower side of the wall, have been drawn from plans supplied by Peak Urban and Meinhardt Urban Pty Ltd shown as:

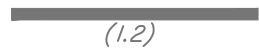

Existing retaining wall and retaining wall height.

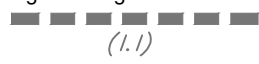

FLAGSTONE  
PRECINCT 1 STAGE 21  
For  
PEET FLAGSTONE  
CITY PTY LTD

**IMPORTANT NOTES:**  
(These notes are an integral part of this plan)  
This plan has been prepared for PEET FLAGSTONE CITY PTY LTD for the purposes of **A Disclosure Plan Under the Land Sales Act 1984 (as amended)**.

It is not to be used by any other person or corporation or for any other purposes and is subject to the following limitations:

Please refer to the approved Development Application for conditions relating to the LOT and to approved Operational Works drawings for services location and possible easements.

THESE DESIGNS AND DRAWINGS ARE COPYRIGHT AND ARE NOT TO BE USED OR REPRODUCED WITHOUT THE WRITTEN PERMISSION OF VERIS

**Data Sources**  
Cadastral Boundaries 30109-LC-Master(CM) FS94 2014.dwg  
Final Surface Contours STAGE 2F-HI TIN FILE.dwg  
Retaining Walls X.119992-S2-BASE.dwg  
Pre-development Surface Veris Survey 12/06/2018

Issue	Revisions	Date	Drawn
A	Original	22/04/2021	PS

Locality: FLAGSTONE  
Local Authority: LOGAN CITY COUNCIL  
Horizontal Meridian: MGA Zone 56  
Vertical Level Datum: AHD D  
Scale: 1:200 @A4  
Designed: Peak Urban and Meinhardt Urban Pty Ltd  
Drawn: PS 22/04/2021  
Checked: KJJ 28/04/2021  
Plot Date: 28 Apr, 2021  
Computer File Ref: 30109-SI21-DP-(A).dwg

**DISCLOSURE PLAN**  
of Proposed LOT 870  
being part of  
Lot 2 on SP303089



BRISBANE (07) 3666 4700 WHITSUNDAYS (07) 4945 6600  
MACKAY (07) 4957 9700 CAIRNS (07) 4252 9400

veris.com.au  
ACN 615 735 727  
Veris Australia Pty Ltd

Drawing No 30109-DP 870 Issue A

### ADDITIONAL NOTES:

The LOT dimensions and area shown hereon are subject to final field survey and also to the requirements of Council and any other authority which may have requirements under any relevant legislation

Final surface contours shown hereon have been supplied by Peak Urban and Meinhardt Urban Pty Ltd.

Location of retaining walls are as shown on Engineering design drawings. Their as-constructed location may differ from their design location. Retaining wall heights have been supplied by Peak Urban and Meinhardt Urban Pty Ltd.

Compaction of any fill material placed on this site shall be completed to level one inspection and testing services in accordance with AS3798-2007.

Depth of fill values are calculated to the pre-development surface.

Copyright © Veris Australia Pty Ltd  
22/04/2021.





Retaining Wall Lot 871  
 Min Height:- 1.4m  
 Max Height:- 1.4m  
 Average Height:- 1.4m

Retaining Wall Lot 871  
 Min Height:- 1.3m  
 Max Height:- 1.3m  
 Average Height:- 1.3m

### LEGEND


Final surface contours based on A.H.D. datum at an interval of 0.5m, shown as: — 59.5 —

Where applicable, areas to be filled are shown as:




Depth of fill, in metres, shown as:- +[1.9]

Retaining wall and retaining wall height, shown on the lower side of the wall, have been drawn from plans supplied by Peak Urban and Meinhardt Urban Pty Ltd shown as:

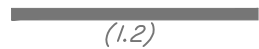

Existing retaining wall and retaining wall height.

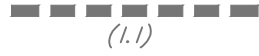

PROPOSED LOT 872

**871**  
 210m<sup>2</sup>

PROPOSED LOT 870

**OXFORD DRIVE**

**WISH LANE**

### ADDITIONAL NOTES:

The LOT dimensions and area shown hereon are subject to final field survey and also to the requirements of Council and any other authority which may have requirements under any relevant legislation

Final surface contours shown hereon have been supplied by Peak Urban and Meinhardt Urban Pty Ltd.

Location of retaining walls are as shown on Engineering design drawings. Their as-constructed location may differ from their design location. Retaining wall heights have been supplied by Peak Urban and Meinhardt Urban Pty Ltd.

Compaction of any fill material placed on this site shall be completed to level one inspection and testing services in accordance with AS3798-2007.

Depth of fill values are calculated to the pre-development surface.

Copyright © Veris Australia Pty Ltd  
 22/04/2021.

## FLAGSTONE PRECINCT 1 STAGE 21 For PEET FLAGSTONE CITY PTY LTD

### IMPORTANT NOTES:

(These notes are an integral part of this plan)  
 This plan has been prepared for PEET FLAGSTONE CITY PTY LTD for the purposes of A Disclosure Plan Under the Land Sales Act 1984 (as amended).

It is not to be used by any other person or corporation or for any other purposes and is subject to the following limitations:

Please refer to the approved Development Application for conditions relating to the LOT and to approved Operational Works drawings for services location and possible easements.

THESE DESIGNS AND DRAWINGS ARE COPYRIGHT AND ARE NOT TO BE USED OR REPRODUCED WITHOUT THE WRITTEN PERMISSION OF VERIS

**Data Sources**  
 Cadastral Boundaries 30109-LC-Master(CM) FS94 2014.dwg  
 Final Surface Contours STAGE 2F-HI TIN FILE.dwg  
 Retaining Walls X.119992-S2-BASE.dwg  
 Pre-development Surface Veris Survey 12/06/2018

Issue	Revisions	Date	Drawn
A	Original	22/04/2021	PS

Locality: FLAGSTONE  
 Local Authority: LOGAN CITY COUNCIL  
 Horizontal Meridian: MGA Zone 56  
 Vertical Level Datum: AHD D  
 Scale: 1:200 @A4  
 Designed: Peak Urban and Meinhardt Urban Pty Ltd  
 Drawn: PS 22/04/2021  
 Checked: KJJ 28/04/2021  
 Plot Date: 28 Apr, 2021  
 Computer File Ref: 30109-SI21-DP-(A).dwg

### DISCLOSURE PLAN of Proposed LOT 871 being part of Lot 2 on SP303089



BRISBANE WHITSUNDAYS  
 (07) 3866 4700 (07) 4945 6600  
 MACKAY CAIRNS  
 (07) 4957 9700 (07) 4252 9400

veris.com.au  
 ACN 615 735 727  
 Veris Australia Pty Ltd

Drawing No 30109-DP 871 Issue A





Retaining Wall Lot 872  
 Min Height:- 0.2m  
 Max Height:- 1.2m  
 Average Height:- 0.7m

## LEGEND


Final surface contours based on A.H.D. datum at an interval of 0.5m, shown as: — 59.5 —

Where applicable, areas to be filled are shown as:




Depth of fill, in metres, shown as:- +[.9]


Retaining wall and retaining wall height, shown on the lower side of the wall, have been drawn from plans supplied by Peak Urban and Meinhardt Urban Pty Ltd shown as:

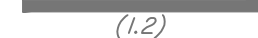

Existing retaining wall and retaining wall height.

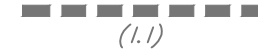

Retaining Wall Lot 872  
 Min Height:- 1.4m  
 Max Height:- 1.4m  
 Average Height:- 1.4m

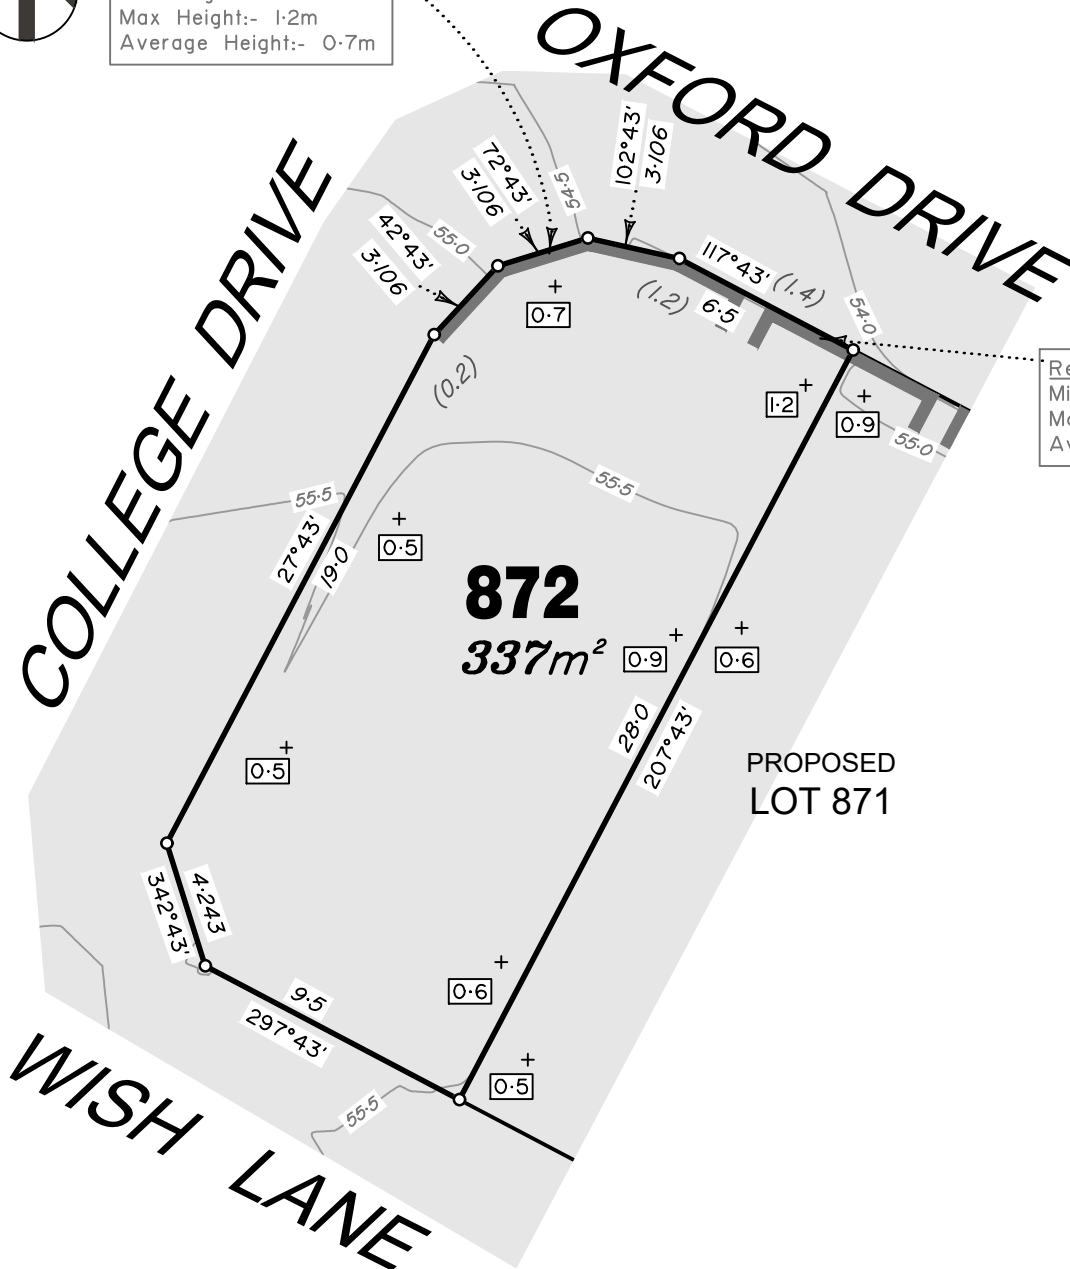

### ADDITIONAL NOTES:

The LOT dimensions and area shown hereon are subject to final field survey and also to the requirements of Council and any other authority which may have requirements under any relevant legislation

Final surface contours shown hereon have been supplied by Peak Urban and Meinhardt Urban Pty Ltd.

Location of retaining walls are as shown on Engineering design drawings. Their as-constructed location may differ from their design location. Retaining wall heights have been supplied by Peak Urban and Meinhardt Urban Pty Ltd.

Compaction of any fill material placed on this site shall be completed to level one inspection and testing services in accordance with AS3798-2007.

Depth of fill values are calculated to the pre-development surface.

Copyright © Veris Australia Pty Ltd  
 22/04/2021.

## FLAGSTONE PRECINCT 1 STAGE 21 For PEET FLAGSTONE CITY PTY LTD

**IMPORTANT NOTES:**  
 (These notes are an integral part of this plan)  
 This plan has been prepared for PEET FLAGSTONE CITY PTY LTD for the purposes of **A Disclosure Plan Under the Land Sales Act 1984 (as amended)**.

It is not to be used by any other person or corporation or for any other purposes and is subject to the following limitations:

Please refer to the approved Development Application for conditions relating to the LOT and to approved Operational Works drawings for services location and possible easements.

THESE DESIGNS AND DRAWINGS ARE COPYRIGHT AND ARE NOT TO BE USED OR REPRODUCED WITHOUT THE WRITTEN PERMISSION OF VERIS

**Data Sources**  
 Cadastral Boundaries 30109-LC-Master(CM) FS94 2014.dwg  
 Final Surface Contours STAGE 2F-HI TIN FILE.dwg  
 Retaining Walls X.119992-S2-BASE.dwg  
 Pre-development Surface Veris Survey 12/06/2018

Issue	Revisions	Date	Drawn
A	Original	22/04/2021	PS

Locality: FLAGSTONE  
 Local Authority: LOGAN CITY COUNCIL  
 Horizontal Meridian: MGA Zone 56  
 Vertical Level Datum: AHD D  
 Scale: 1:250 @ A4  
 Designed: Peak Urban and Meinhardt Urban Pty Ltd  
 Drawn: PS 22/04/2021  
 Checked: KJJ 28/04/2021  
 Plot Date: 28 Apr, 2021  
 Computer File Ref: 30109-SI21-DP-(A).dwg

**DISCLOSURE PLAN**  
 of Proposed LOT 872  
 being part of  
 Lot 2 on SP303089



BRISBANE WHITSUNDAYS  
 (07) 3866 4700 (07) 4945 6600  
 MACKAY CAIRNS  
 (07) 4957 9700 (07) 4252 9400

veris.com.au  
 ACN 615 735 727  
 Veris Australia Pty Ltd

Drawing No Issue  
 30109-DP 872 A





### LEGEND

Final surface contours based on A.H.D. datum at an interval of 0.5m, shown as: — 59.5 —

Where applicable, areas to be filled are shown as:



Depth of fill, in metres, shown as:- +[1.9]

Retaining wall and retaining wall height, shown on the lower side of the wall, have been drawn from plans supplied by Peak Urban and Meinhardt Urban Pty Ltd shown as:




Existing retaining wall and retaining wall height.



Retaining Wall Lot 873  
Min Height:- 2.0m  
Max Height:- 2.0m  
Average Height:- 2.0m

Retaining Wall Lot 873  
Min Height:- 0.5m  
Max Height:- 1.1m  
Average Height:- 0.8m

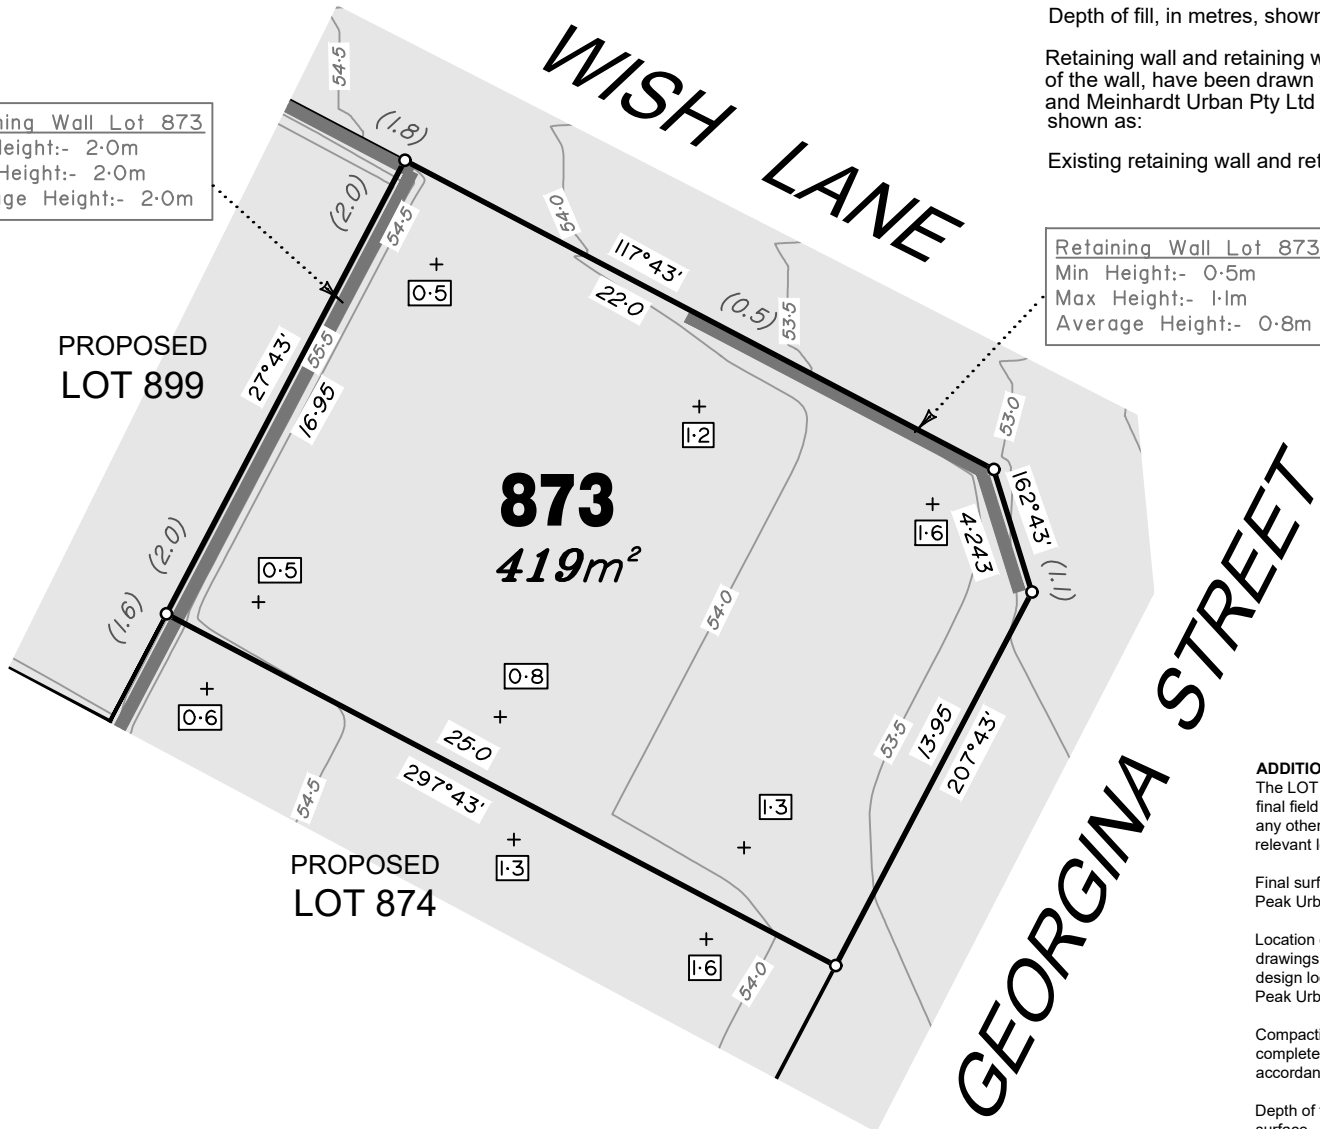

PROPOSED LOT 899

**873**  
**419m<sup>2</sup>**

PROPOSED LOT 874

### ADDITIONAL NOTES:

The LOT dimensions and area shown hereon are subject to final field survey and also to the requirements of Council and any other authority which may have requirements under any relevant legislation

Final surface contours shown hereon have been supplied by Peak Urban and Meinhardt Urban Pty Ltd.

Location of retaining walls are as shown on Engineering design drawings. Their as-constructed location may differ from their design location. Retaining wall heights have been supplied by Peak Urban and Meinhardt Urban Pty Ltd.

Compaction of any fill material placed on this site shall be completed to level one inspection and testing services in accordance with AS3798-2007.

Depth of fill values are calculated to the pre-development surface.

Copyright © Veris Australia Pty Ltd  
22/04/2021.

## FLAGSTONE PRECINCT 1 STAGE 21 For PEET FLAGSTONE CITY PTY LTD

**IMPORTANT NOTES:**  
(These notes are an integral part of this plan)  
This plan has been prepared for PEET FLAGSTONE CITY PTY LTD for the purposes of **A Disclosure Plan Under the Land Sales Act 1984 (as amended)**.

It is not to be used by any other person or corporation or for any other purposes and is subject to the following limitations:

Please refer to the approved Development Application for conditions relating to the LOT and to approved Operational Works drawings for services location and possible easements.

THESE DESIGNS AND DRAWINGS ARE COPYRIGHT AND ARE NOT TO BE USED OR REPRODUCED WITHOUT THE WRITTEN PERMISSION OF VERIS

**Data Sources**  
Cadastral Boundaries 30109-LC-Master(CM) FS94 2014.dwg  
Final Surface Contours STAGE 2F-HI TIN FILE.dwg  
Retaining Walls X.119992-S2-BASE.dwg  
Pre-development Surface Veris Survey 12/06/2018

Issue	Revisions	Date	Drawn
A	Original	22/04/2021	PS

Locality: FLAGSTONE  
Local Authority: LOGAN CITY COUNCIL  
Horizontal Meridian: MGA Zone 56  
Vertical Level Datum: AHD D  
Scale: 1:250 @ A4  
Designed: Peak Urban and Meinhardt Urban Pty Ltd  
Drawn: PS 22/04/2021  
Checked: KJJ 28/04/2021  
Plot Date: 28 Apr, 2021  
Computer File Ref: 30109-SI21-DP-(A).dwg

### DISCLOSURE PLAN of Proposed LOT 873 being part of Lot 2 on SP303089



BRISBANE (07) 3866 4700 WHITSUNDAYS (07) 4945 6600

MACKAY (07) 4957 9700 CAIRNS (07) 4252 9400

veris.com.au

ACN 615 735 727  
Veris Australia Pty Ltd

Drawing No 30109-DP 873 Issue A





# LEGEND

Final surface contours based on A.H.D. datum at an interval of 0.5m, shown as: 59.5

Where applicable, areas to be filled are shown as:

Depth of fill, in metres, shown as:- 1.9

Retaining wall and retaining wall height, shown on the lower side of the wall, have been drawn from plans supplied by Peak Urban and Meinhardt Urban Pty Ltd shown as: (1.2)

Existing retaining wall and retaining wall height. (1.1)

Retaining Wall Lot 874  
Min Height:- 1.6m  
Max Height:- 2.0m  
Average Height:- 1.8m

PROPOSED LOT 898

PROPOSED LOT 899

PROPOSED LOT 873

**874**  
**250m<sup>2</sup>**

PROPOSED LOT 875

GEORGINA STREET

### ADDITIONAL NOTES:

The LOT dimensions and area shown hereon are subject to final field survey and also to the requirements of Council and any other authority which may have requirements under any relevant legislation

Final surface contours shown hereon have been supplied by Peak Urban and Meinhardt Urban Pty Ltd.

Location of retaining walls are as shown on Engineering design drawings. Their as-constructed location may differ from their design location. Retaining wall heights have been supplied by Peak Urban and Meinhardt Urban Pty Ltd.

Compaction of any fill material placed on this site shall be completed to level one inspection and testing services in accordance with AS3798-2007.

Depth of fill values are calculated to the pre-development surface.

Copyright © Veris Australia Pty Ltd  
22/04/2021.

## FLAGSTONE PRECINCT 1 STAGE 21 For PEET FLAGSTONE CITY PTY LTD

**IMPORTANT NOTES:**  
(These notes are an integral part of this plan)  
This plan has been prepared for PEET FLAGSTONE CITY PTY LTD for the purposes of **A Disclosure Plan Under the Land Sales Act 1984 (as amended)**.

It is not to be used by any other person or corporation or for any other purposes and is subject to the following limitations:

Please refer to the approved Development Application for conditions relating to the LOT and to approved Operational Works drawings for services location and possible easements.

THESE DESIGNS AND DRAWINGS ARE COPYRIGHT AND ARE NOT TO BE USED OR REPRODUCED WITHOUT THE WRITTEN PERMISSION OF VERIS

**Data Sources**  
Cadastral Boundaries 30109-LC-Master(CM) FS94 2014.dwg  
Final Surface Contours STAGE 2F-HI TIN FILE.dwg  
Retaining Walls X.119992-S2-BASE.dwg  
Pre-development Surface Veris Survey 12/06/2018

Issue	Revisions	Date	Drawn
A	Original	22/04/2021	PS

Locality: FLAGSTONE  
Local Authority: LOGAN CITY COUNCIL  
Horizontal Meridian: MGA Zone 56  
Vertical Level Datum: AHD D  
Scale: 1:250 @ A4  
Designed: Peak Urban and Meinhardt Urban Pty Ltd  
Drawn: PS 22/04/2021  
Checked: KJJ 28/04/2021  
Plot Date: 28 Apr, 2021  
Computer File Ref: 30109-SI21-DP-(A).dwg

DISCLOSURE PLAN  
of Proposed LOT 874  
being part of  
Lot 2 on SP303089



BRISBANE (07) 3866 4700  
WHITSUNDAYS (07) 4945 6600  
MACKAY (07) 4957 9700  
CAIRNS (07) 4252 9400

veris.com.au  
ACN 615 735 727  
Veris Australia Pty Ltd

Drawing No 30109-DP 874 Issue A





# LEGEND

Final surface contours based on A.H.D. datum at an interval of 0.5m, shown as: 59.5


Where applicable, areas to be filled are shown as:

Depth of fill, in metres, shown as:- 1.9

Retaining wall and retaining wall height, shown on the lower side of the wall, have been drawn from plans supplied by Peak Urban and Meinhardt Urban Pty Ltd shown as: (1.2)

Existing retaining wall and retaining wall height. (1.1)

Retaining Wall Lot 875  
Min Height:- 1.8m  
Max Height:- 1.8m  
Average Height:- 1.8m

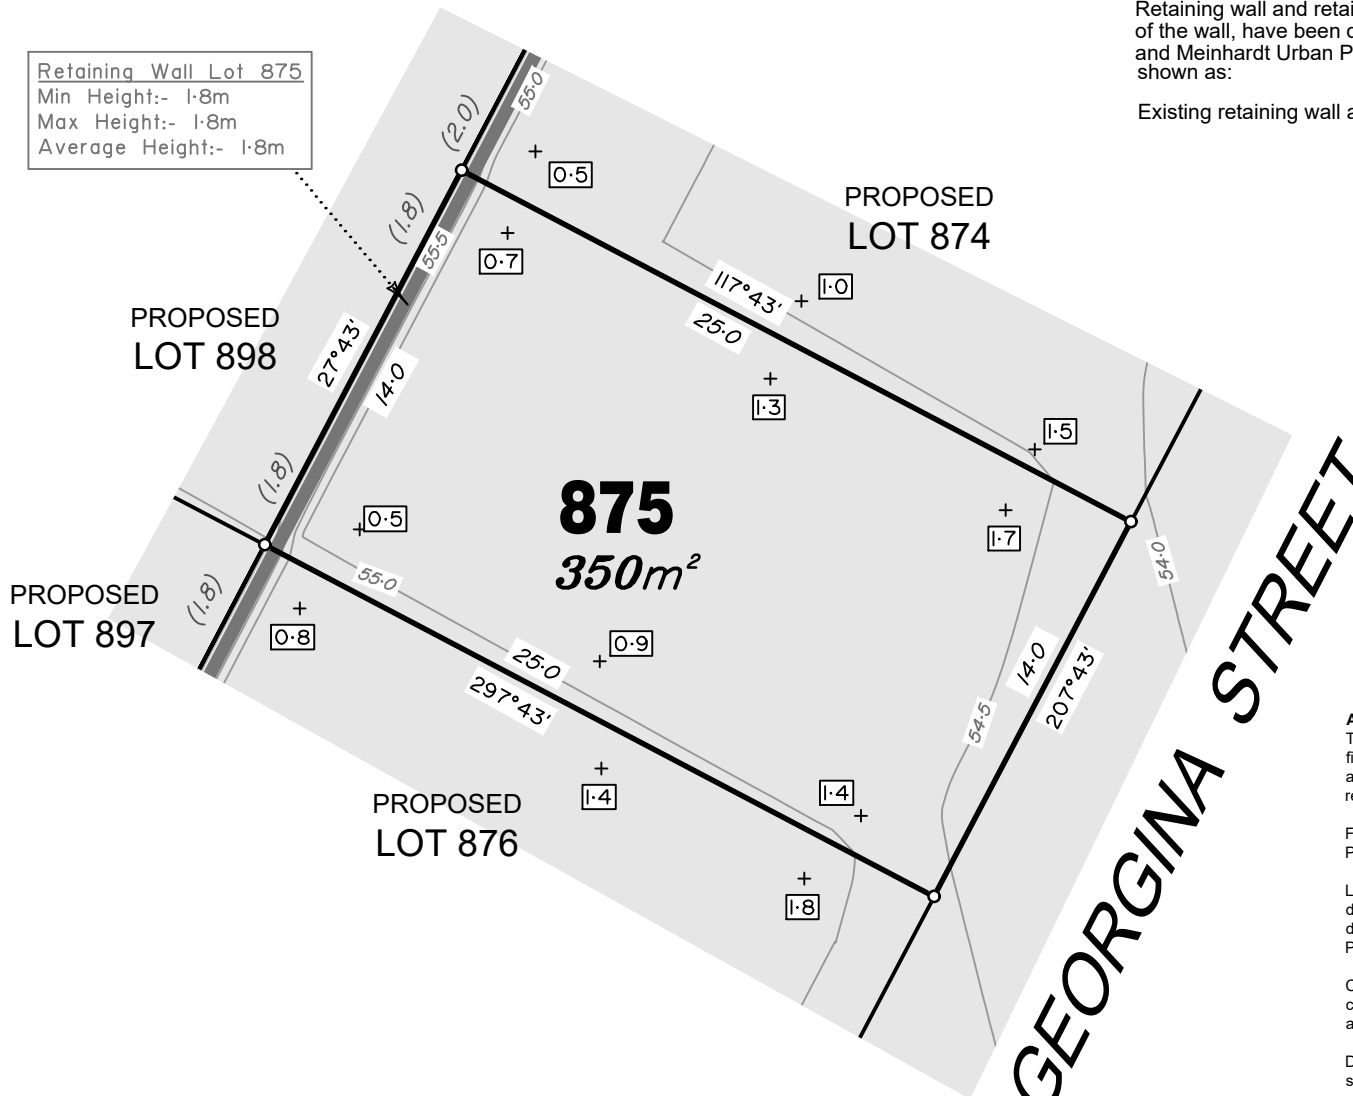

**ADDITIONAL NOTES:**  
The LOT dimensions and area shown hereon are subject to final field survey and also to the requirements of Council and any other authority which may have requirements under any relevant legislation  
  
Final surface contours shown hereon have been supplied by Peak Urban and Meinhardt Urban Pty Ltd.  
  
Location of retaining walls are as shown on Engineering design drawings. Their as-constructed location may differ from their design location. Retaining wall heights have been supplied by Peak Urban and Meinhardt Urban Pty Ltd.  
  
Compaction of any fill material placed on this site shall be completed to level one inspection and testing services in accordance with AS3798-2007.  
  
Depth of fill values are calculated to the pre-development surface.

Copyright © Veris Australia Pty Ltd  
22/04/2021.

## FLAGSTONE PRECINCT 1 STAGE 21 For PEET FLAGSTONE CITY PTY LTD

**IMPORTANT NOTES:**  
(These notes are an integral part of this plan)  
This plan has been prepared for PEET FLAGSTONE CITY PTY LTD for the purposes of **A Disclosure Plan Under the Land Sales Act 1984 (as amended)**.  
It is not to be used by any other person or corporation or for any other purposes and is subject to the following limitations:

Please refer to the approved Development Application for conditions relating to the LOT and to approved Operational Works drawings for services location and possible easements.

THESE DESIGNS AND DRAWINGS ARE COPYRIGHT AND ARE NOT TO BE USED OR REPRODUCED WITHOUT THE WRITTEN PERMISSION OF VERIS

**Data Sources**  
Cadastral Boundaries 30109-LC-Master(CM) FS94 2014.dwg  
Final Surface Contours STAGE 2F-HI TIN FILE.dwg  
Retaining Walls X.119992-S2-BASE.dwg  
Pre-development Surface Veris Survey 12/06/2018

Issue	Revisions	Date	Drawn
A	Original	22/04/2021	PS

Locality: FLAGSTONE  
Local Authority: LOGAN CITY COUNCIL  
Horizontal Meridian: MGA Zone 56  
Vertical Level Datum: AHD D  
Scale: 1:250 @ A4  
Designed: Peak Urban and Meinhardt Urban Pty Ltd  
Drawn: PS 22/04/2021  
Checked: KJJ 28/04/2021  
Plot Date: 28 Apr, 2021  
Computer File Ref: 30109-SI21-DP-(A).dwg

### DISCLOSURE PLAN of Proposed LOT 875 being part of Lot 2 on SP303089



BRISBANE (07) 3866 4700 WHITSUNDAYS (07) 4945 6600  
MACKAY (07) 4957 9700 CAIRNS (07) 4252 9400  
  
veris.com.au  
ACN 615 735 727  
Veris Australia Pty Ltd

Drawing No 30109-DP 875 Issue A





## LEGEND

Final surface contours based on A.H.D. datum at an interval of 0.5m, shown as: 59.5


Where applicable, areas to be filled are shown as:

Depth of fill, in metres, shown as:- 1.9

Retaining wall and retaining wall height, shown on the lower side of the wall, have been drawn from plans supplied by Peak Urban and Meinhardt Urban Pty Ltd shown as: (1.2)

Existing retaining wall and retaining wall height. (1.1)

Retaining Wall Lot 876  
Min Height:- 1.8m  
Max Height:- 1.8m  
Average Height:- 1.8m

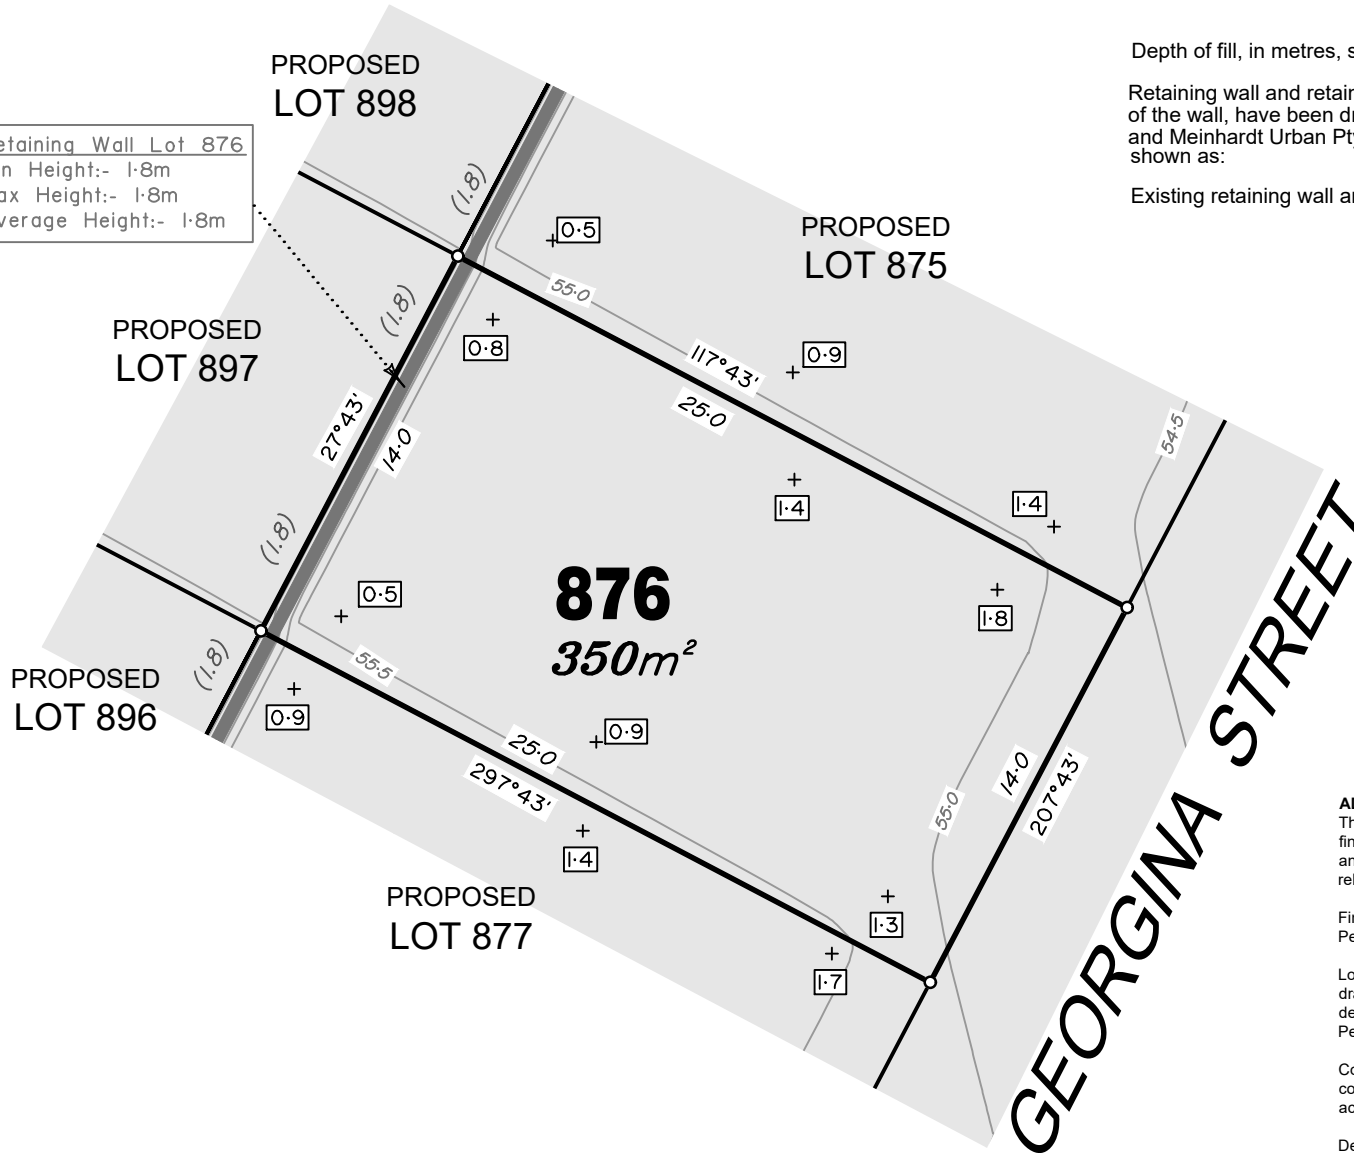

## FLAGSTONE PRECINCT 1 STAGE 21 For PEET FLAGSTONE CITY PTY LTD

**IMPORTANT NOTES:**  
(These notes are an integral part of this plan)  
This plan has been prepared for PEET FLAGSTONE CITY PTY LTD for the purposes of **A Disclosure Plan Under the Land Sales Act 1984 (as amended)**.

It is not to be used by any other person or corporation or for any other purposes and is subject to the following limitations:  
Please refer to the approved Development Application for conditions relating to the LOT and to approved Operational Works drawings for services location and possible easements.

THESE DESIGNS AND DRAWINGS ARE COPYRIGHT AND ARE NOT TO BE USED OR REPRODUCED WITHOUT THE WRITTEN PERMISSION OF VERIS

**Data Sources**  
Cadastral Boundaries 30109-LC-Master(CM) FS94 2014.dwg  
Final Surface Contours STAGE 2F-HI TIN FILE.dwg  
Retaining Walls X.119992-S2-BASE.dwg  
Pre-development Surface Veris Survey 12/06/2018

Issue	Revisions	Date	Drawn
A	Original	22/04/2021	PS

Locality: FLAGSTONE  
Local Authority: LOGAN CITY COUNCIL  
Horizontal Meridian: MGA Zone 56  
Vertical Level Datum: AHD D  
Scale: 1:250 @ A4  
Designed: Peak Urban and Meinhardt Urban Pty Ltd  
Drawn: PS 22/04/2021  
Checked: KJJ 28/04/2021  
Plot Date: 28 Apr, 2021  
Computer File Ref: 30109-SI21-DP-(A).dwg

## DISCLOSURE PLAN of Proposed LOT 876 being part of Lot 2 on SP303089



BRISBANE (07) 3866 4700 WHITSUNDAYS (07) 4945 6600  
MACKAY (07) 4957 9700 CAIRNS (07) 4252 9400

veris.com.au  
ACN 615 735 727  
Veris Australia Pty Ltd

Drawing No 30109-DP 876 Issue A



## LEGEND


Final surface contours based on A.H.D. datum at an interval of 0.5m, shown as: 59.5

Where applicable, areas to be filled are shown as:

Depth of fill, in metres, shown as:- (1.9)

Retaining wall and retaining wall height, shown on the lower side of the wall, have been drawn from plans supplied by Peak Urban and Meinhardt Urban Pty Ltd shown as: (1.2)

Existing retaining wall and retaining wall height. (1.1)

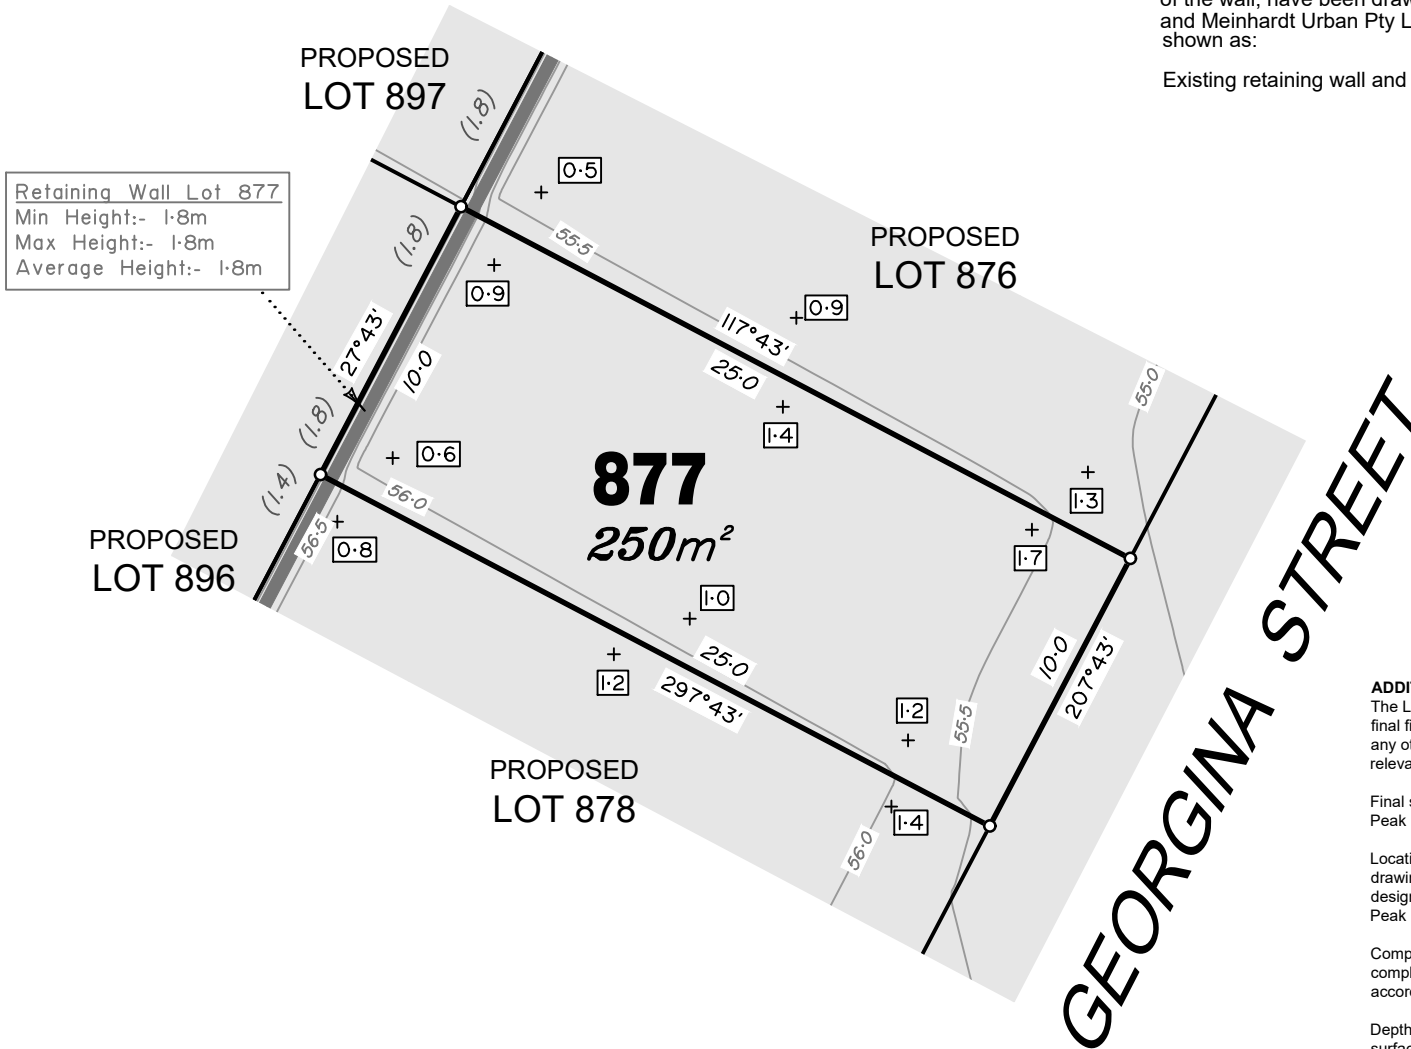

Retaining Wall Lot 877  
Min Height:- 1.8m  
Max Height:- 1.8m  
Average Height:- 1.8m

### ADDITIONAL NOTES:

The LOT dimensions and area shown hereon are subject to final field survey and also to the requirements of Council and any other authority which may have requirements under any relevant legislation

Final surface contours shown hereon have been supplied by Peak Urban and Meinhardt Urban Pty Ltd.

Location of retaining walls are as shown on Engineering design drawings. Their as-constructed location may differ from their design location. Retaining wall heights have been supplied by Peak Urban and Meinhardt Urban Pty Ltd.

Compaction of any fill material placed on this site shall be completed to level one inspection and testing services in accordance with AS3798-2007.

Depth of fill values are calculated to the pre-development surface.

Copyright © Veris Australia Pty Ltd  
22/04/2021.

## FLAGSTONE PRECINCT 1 STAGE 21 For PEET FLAGSTONE CITY PTY LTD

**IMPORTANT NOTES:**  
(These notes are an integral part of this plan)  
This plan has been prepared for PEET FLAGSTONE CITY PTY LTD for the purposes of **A Disclosure Plan Under the Land Sales Act 1984 (as amended)**.

It is not to be used by any other person or corporation or for any other purposes and is subject to the following limitations:

Please refer to the approved Development Application for conditions relating to the LOT and to approved Operational Works drawings for services location and possible easements.

THESE DESIGNS AND DRAWINGS ARE COPYRIGHT AND ARE NOT TO BE USED OR REPRODUCED WITHOUT THE WRITTEN PERMISSION OF VERIS

**Data Sources**  
Cadastral Boundaries 30109-LC-Master(CM) FS94 2014.dwg  
Final Surface Contours STAGE 2F-HI TIN FILE.dwg  
Retaining Walls X.119992-S2-BASE.dwg  
Pre-development Surface Veris Survey 12/06/2018

Issue	Revisions	Date	Drawn
A	Original	22/04/2021	PS

Locality: FLAGSTONE  
Local Authority: LOGAN CITY COUNCIL  
Horizontal Meridian: MGA Zone 56  
Vertical Level Datum: AHD D  
Scale: 1:250 @ A4  
Designed: Peak Urban and Meinhardt Urban Pty Ltd  
Drawn: PS 22/04/2021  
Checked: KJJ 28/04/2021  
Plot Date: 28 Apr, 2021  
Computer File Ref: 30109-SI21-DP-(A).dwg

### DISCLOSURE PLAN of Proposed LOT 877 being part of Lot 2 on SP303089



BRISBANE (07) 3666 4700  
WHITSUNDAYS (07) 4945 6600  
MACKAY (07) 4957 9700  
CAIRNS (07) 4252 9400

veris.com.au  
ACN 615 735 727  
Veris Australia Pty Ltd

Drawing No 30109-DP 877 Issue A





Retaining Wall Lot 878  
 Min Height:- 1.4m  
 Max Height:- 1.4m  
 Average Height:- 1.4m

### LEGEND


Final surface contours based on A.H.D. datum at an interval of 0.5m, shown as: 59.5

Where applicable, areas to be filled are shown as:

Depth of fill, in metres, shown as:- 1.9

Retaining wall and retaining wall height, shown on the lower side of the wall, have been drawn from plans supplied by Peak Urban and Meinhardt Urban Pty Ltd shown as: 1.2

Existing retaining wall and retaining wall height. 1.1

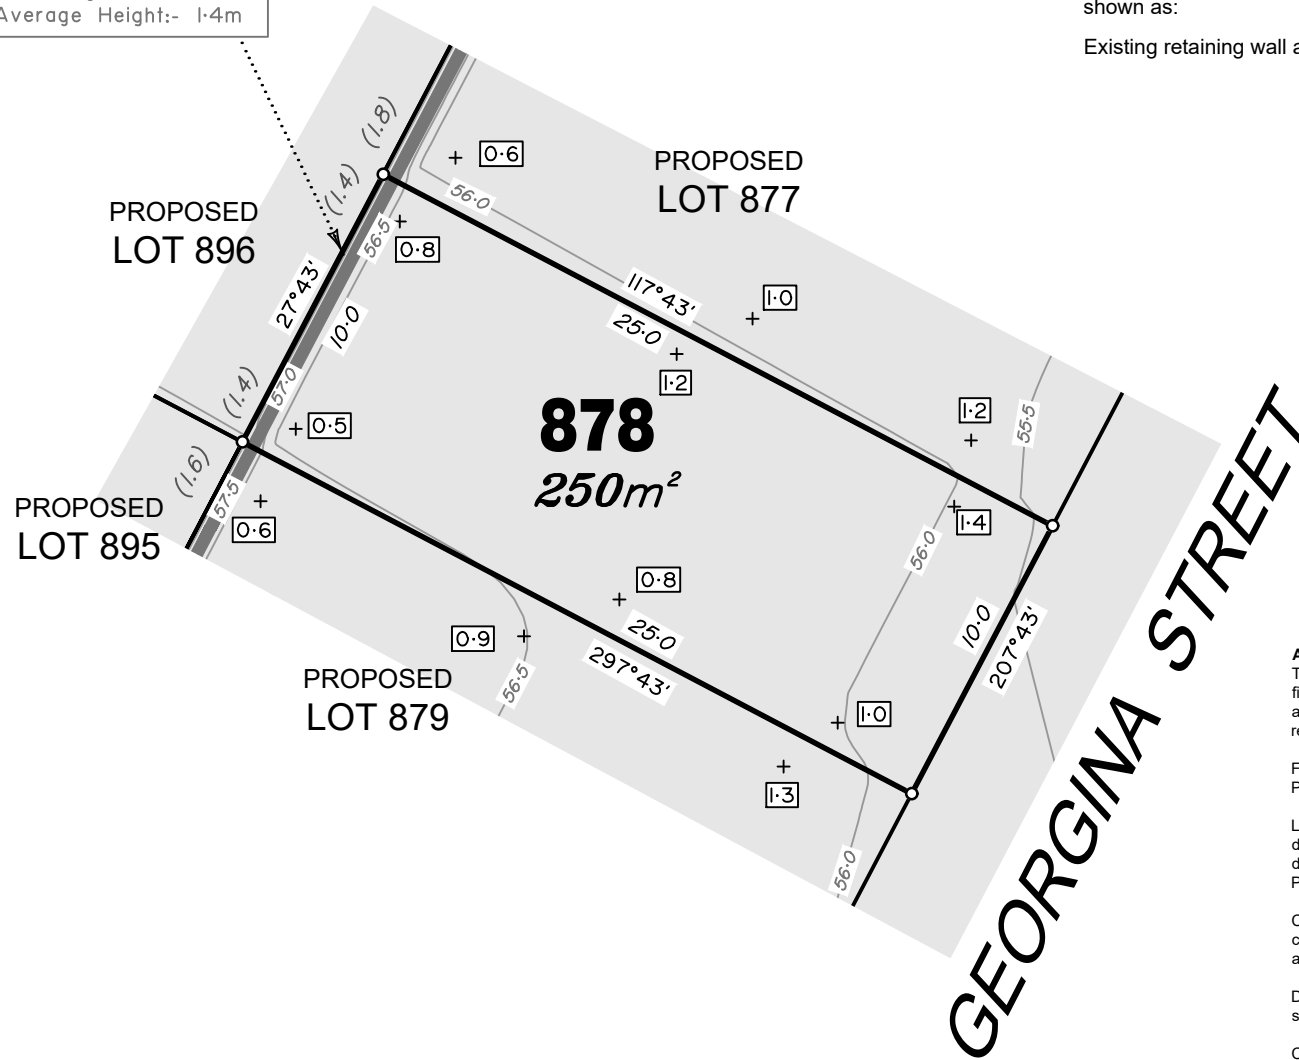

#### ADDITIONAL NOTES:

The LOT dimensions and area shown hereon are subject to final field survey and also to the requirements of Council and any other authority which may have requirements under any relevant legislation

Final surface contours shown hereon have been supplied by Peak Urban and Meinhardt Urban Pty Ltd.

Location of retaining walls are as shown on Engineering design drawings. Their as-constructed location may differ from their design location. Retaining wall heights have been supplied by Peak Urban and Meinhardt Urban Pty Ltd.

Compaction of any fill material placed on this site shall be completed to level one inspection and testing services in accordance with AS3798-2007.

Depth of fill values are calculated to the pre-development surface.

Copyright © Veris Australia Pty Ltd  
 22/04/2021.

## FLAGSTONE PRECINCT 1 STAGE 21 For PEET FLAGSTONE CITY PTY LTD

**IMPORTANT NOTES:**  
 (These notes are an integral part of this plan)  
 This plan has been prepared for PEET FLAGSTONE CITY PTY LTD for the purposes of **A Disclosure Plan Under the Land Sales Act 1984 (as amended)**.

It is not to be used by any other person or corporation or for any other purposes and is subject to the following limitations:

Please refer to the approved Development Application for conditions relating to the LOT and to approved Operational Works drawings for services location and possible easements.

THESE DESIGNS AND DRAWINGS ARE COPYRIGHT AND ARE NOT TO BE USED OR REPRODUCED WITHOUT THE WRITTEN PERMISSION OF VERIS

**Data Sources**  
 Cadastral Boundaries 30109-LC-Master(CM) FS94 2014.dwg  
 Final Surface Contours STAGE 2F-HI TIN FILE.dwg  
 Retaining Walls X.119992-S2-BASE.dwg  
 Pre-development Surface Veris Survey 12/06/2018

Issue	Revisions	Date	Drawn
A	Original	22/04/2021	PS

Locality: FLAGSTONE  
 Local Authority: LOGAN CITY COUNCIL  
 Horizontal Meridian: MGA Zone 56  
 Vertical Level Datum: AHD D  
 Scale: 1:250 @ A4  
 Designed: Peak Urban and Meinhardt Urban Pty Ltd  
 Drawn: PS 22/04/2021  
 Checked: KJJ 28/04/2021  
 Plot Date: 28 Apr, 2021  
 Computer File Ref: 30109-SI21-DP-(A).dwg

### DISCLOSURE PLAN of Proposed LOT 878 being part of Lot 2 on SP303089



BRISBANE (07) 3866 4700 WHITSUNDAYS (07) 4945 6600  
 MACKAY (07) 4957 9700 CAIRNS (07) 4252 9400

veris.com.au  
 ACN 615 735 727  
 Veris Australia Pty Ltd

Drawing No 30109-DP 878 Issue A

