

LEGEND


Final surface contours based on A.H.D. datum at an interval of 0.5m, shown as: — 59.5 —

Where applicable, areas to be filled are shown as:



Depth of fill, in metres, shown as: + [0.9]

Retaining wall and retaining wall height, shown on the lower side of the wall, have been drawn from plans supplied by Peak Urban Meinhardt Urban Pty Ltd shown as:

 

Existing retaining wall and retaining wall height.

Retaining Wall Lot 2474
Min Height:- 0.9m
Max Height:- 1.0m
Average Height:- 0.95m

Retaining Wall Lot 2474
Min Height:- 0.6m
Max Height:- 0.8m
Average Height:- 0.7m

ADDITIONAL NOTES:

The LOT dimensions and area shown hereon are subject to final field survey and also to the requirements of Council and any other authority which may have requirements under any relevant legislation

Final surface contours shown hereon have been supplied by Meinhardt Urban Pty Ltd.

Location of retaining walls are as shown on Engineering design drawings. Their as-constructed location may differ from their design location. Retaining wall heights have been supplied by Peak Urban and Meinhardt Urban Pty Ltd. The engineering details shown hereon are preliminary only and are subject to change in final design and statutory approvals

Compaction of any fill material placed on this site shall be completed to level one inspection and testing services in accordance with AS3798-2007.

Depth of fill values are supplied by Peak Urban.
Copyright © Veris Australia Pty Ltd
17/05/2021.

FLAGSTONE PRECINCT 1 STAGE 5lii For PEET FLAGSTONE CITY PTY LTD

IMPORTANT NOTES:
(These notes are an integral part of this plan)
This plan has been prepared for PEET FLAGSTONE CITY PTY LTD for the purposes of **A Disclosure Plan Under the Land Sales Act 1984 (as amended)**.

It is not to be used by any other person or corporation or for any other purposes and is subject to the following limitations:

Please refer to the approved Development Application for conditions relating to the LOT and to approved Operational Works drawings for services location and possible easements.

THESE DESIGNS AND DRAWINGS ARE COPYRIGHT AND ARE NOT TO BE USED OR REPRODUCED WITHOUT THE WRITTEN PERMISSION OF VERIS

Data Sources
Cadastral Boundaries
30109-LC-Master(CM) FS94 2014.dwg
Final Surface Contours
X-122442-CONTOURS - dated 05-07-2021.dwg
Retaining Walls
X-119953-S5-BASE - dated 05-07-2021.dwg
Fill depth
119953_FILL CONTOURS_2021-07-22.dwg

Issue	Revisions	Date	Drawn
A	Original	17.05.2021	PS

Locality: FLAGSTONE
Local Authority: LOGAN CITY COUNCIL
Horizontal Meridian: MGA Zone 56
Vertical Level Datum: AHD D
Scale: 1:250 @ A4
Designed: Peak Urban Meinhardt Urban Pty Ltd
Drawn: PS 17/05/2020
Checked: KJJ 28/07/2021
Plot Date: 12 Aug, 2021
Computer File Ref: 30109-SI5iii-DP-(A).dwg

DISCLOSURE PLAN of Proposed LOT 2474 being part of Lot 911 on SP321079



BRISBANE (07) 3666 4700 WHITSUNDAYS (07) 4945 6600
MACKAY (07) 4957 9700 CAIRNS (07) 4252 9400

veris.com.au
ACN 615 735 727
Veris Australia Pty Ltd

Drawing No
30109-DP 2474
Issue
A





PROPOSED LOT 2507

Retaining Wall Lot 2508
Min Height:- 1.4m
Max Height:- 1.6m
Average Height:- 1.5m

PROPOSED LOT 2458

2508
616m²

PROPOSED LOT 2509

Retaining Wall Lot 2509
Min Height:- 0.7m
Max Height:- 0.7m
Average Height:- 0.7m

PROVIDENCE SHEET

PROSPECT STREET

LEGEND

Final surface contours based on A.H.D. datum at an interval of 0.5m, shown as: 59.5

Where applicable, areas to be filled are shown as:

Depth of fill, in metres, shown as: 1.9

Retaining wall and retaining wall height, shown on the lower side of the wall, have been drawn from plans supplied by Peak Urban Meinhardt Urban Pty Ltd shown as: (1.2)

Existing retaining wall and retaining wall height. (1.1)

FLAGSTONE
PRECINCT 1 STAGE 5lii
For
PEET FLAGSTONE
CITY PTY LTD

IMPORTANT NOTES:
(These notes are an integral part of this plan)
This plan has been prepared for PEET FLAGSTONE CITY PTY LTD for the purposes of **A Disclosure Plan Under the Land Sales Act 1984 (as amended)**.

It is not to be used by any other person or corporation or for any other purposes and is subject to the following limitations:

Please refer to the approved Development Application for conditions relating to the LOT and to approved Operational Works drawings for services location and possible easements.

THESE DESIGNS AND DRAWINGS ARE COPYRIGHT AND ARE NOT TO BE USED OR REPRODUCED WITHOUT THE WRITTEN PERMISSION OF VERIS

Data Sources
Cadastral Boundaries
30109-LC-Master(CM) FS94 2014.dwg
Final Surface Contours
X-122442-CONTOURS - dated 05-07-2021.dwg
Retaining Walls
X-119953-S5-BASE - dated 05-07-2021.dwg
Fill depth
119953_FILL CONTOURS_2021-07-22.dwg

Issue	Revisions	Date	Drawn
A	Original	17.05.2021	PS

Locality: FLAGSTONE
Local Authority: LOGAN CITY COUNCIL
Horizontal Meridian: MGA Zone 56
Vertical Level Datum: AHD D
Scale: 1:250 @ A4
Designed: Peak Urban Meinhardt Urban Pty Ltd
Drawn: PS 17/05/2020
Checked: KJJ 28/07/2021
Plot Date: 12 Aug, 2021
Computer File Ref: 30109-SI5iii-DP-(A).dwg

DISCLOSURE PLAN
of Proposed LOT 2508
being part of
Lot 911 on SP321079



BRISBANE (07) 3866 4700
WHITSUNDAYS (07) 4945 6600
MACKAY (07) 4957 9700
CAIRNS (07) 4252 9400

veris.com.au
ACN 615 735 727
Veris Australia Pty Ltd

Drawing No
30109-DP 2508
Issue
A

ADDITIONAL NOTES:
The LOT dimensions and area shown hereon are subject to final field survey and also to the requirements of Council and any other authority which may have requirements under any relevant legislation

Final surface contours shown hereon have been supplied by Meinhardt Urban Pty Ltd.

Location of retaining walls are as shown on Engineering design drawings. Their as-constructed location may differ from their design location. Retaining wall heights have been supplied by Peak Urban and Meinhardt Urban Pty Ltd. The engineering details shown hereon are preliminary only and are subject to change in final design and statutory approvals

Compaction of any fill material placed on this site shall be completed to level one inspection and testing services in accordance with AS3798-2007.

Depth of fill values are supplied by Peak Urban.
Copyright © Veris Australia Pty Ltd
17/05/2021.





Retaining Wall Lot 2509
 Min Height:- 2.1m
 Max Height:- 2.1m
 Average Height:- 2.1m

PROPOSED LOT 2459

PROPOSED LOT 2458

PROPOSED LOT 2507

2509
420m²

PROPOSED LOT 2508

PROPOSED LOT 2510

Retaining Wall Lot 2510
 Min Height:- 0.6m
 Max Height:- 0.6m
 Average Height:- 0.6m

Retaining Wall Lot 2509
 Min Height:- 0.7m
 Max Height:- 0.7m
 Average Height:- 0.7m

PROSPECT STREET

LEGEND


Final surface contours based on A.H.D. datum at an interval of 0.5m, shown as: — 59.5 —

Where applicable, areas to be filled are shown as:



Depth of fill, in metres, shown as: +1.9

Retaining wall and retaining wall height, shown on the lower side of the wall, have been drawn from plans supplied by Peak Urban Meinhardt Urban Pty Ltd shown as:

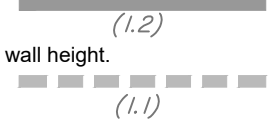

Existing retaining wall and retaining wall height.

ADDITIONAL NOTES:

The LOT dimensions and area shown hereon are subject to final field survey and also to the requirements of Council and any other authority which may have requirements under any relevant legislation

Final surface contours shown hereon have been supplied by Meinhardt Urban Pty Ltd.

Location of retaining walls are as shown on Engineering design drawings. Their as-constructed location may differ from their design location. Retaining wall heights have been supplied by Peak Urban and Meinhardt Urban Pty Ltd. The engineering details shown hereon are preliminary only and are subject to change in final design and statutory approvals

Compaction of any fill material placed on this site shall be completed to level one inspection and testing services in accordance with AS3798-2007.

Depth of fill values are supplied by Peak Urban. Copyright © Veris Australia Pty Ltd 17/05/2021.

**FLAGSTONE
 PRECINCT 1 STAGE 5lii**
 For
**PEET FLAGSTONE
 CITY PTY LTD**

IMPORTANT NOTES:
 (These notes are an integral part of this plan)
 This plan has been prepared for PEET FLAGSTONE CITY PTY LTD for the purposes of **A Disclosure Plan Under the Land Sales Act 1984 (as amended)**.

It is not to be used by any other person or corporation or for any other purposes and is subject to the following limitations:

Please refer to the approved Development Application for conditions relating to the LOT and to approved Operational Works drawings for services location and possible easements.

THESE DESIGNS AND DRAWINGS ARE COPYRIGHT AND ARE NOT TO BE USED OR REPRODUCED WITHOUT THE WRITTEN PERMISSION OF VERIS

Data Sources
 Cadastral Boundaries
 30109-LC-Master(CM) FS94 2014.dwg
 Final Surface Contours
 X-122442-CONTOURS - dated 05-07-2021.dwg
 Retaining Walls
 X-119953-S5-BASE - dated 05-07-2021.dwg
 Fill depth
 119953_FILL CONTOURS_2021-07-22.dwg

Issue	Revisions	Date	Drawn
A	Original	17.05.2021	PS

Locality: FLAGSTONE
 Local Authority: LOGAN CITY COUNCIL
 Horizontal Meridian: MGA Zone 56
 Vertical Level Datum: AHD D
 Scale: 1:250 @ A4
 Designed: Peak Urban Meinhardt Urban Pty Ltd
 Drawn: PS 17/05/2020
 Checked: KJJ 28/07/2021
 Plot Date: 12 Aug, 2021
 Computer File Ref: 30109-SI5iii-DP-(A).dwg

**DISCLOSURE PLAN
 of Proposed LOT 2509
 being part of
 Lot 911 on SP321079**



BRISBANE (07) 3866 4700 WHITSUNDAYS (07) 4945 6600
 MACKAY (07) 4957 9700 CAIRNS (07) 4252 9400

veris.com.au
 ACN 615 735 727
 Veris Australia Pty Ltd

Drawing No 30109-DP 2509 Issue A





PROPOSED LOT 2458

Retaining Wall Lot 2510
Min Height:- 2.1m
Max Height:- 2.1m
Average Height:- 2.1m

PROPOSED LOT 2459

Retaining Wall Lot 2510
Min Height:- 0.6m
Max Height:- 0.6m
Average Height:- 0.6m

PROPOSED LOT 2460

PROPOSED LOT 2509

2510
420m²

Retaining Wall Lot 2511
Min Height:- 0.7m
Max Height:- 0.7m
Average Height:- 0.7m

PROPOSED LOT 2511

PROSPECT STREET

LEGEND


Final surface contours based on A.H.D. datum at an interval of 0.5m, shown as: — 59.5 —

Where applicable, areas to be filled are shown as:



Depth of fill, in metres, shown as: +[1.9]

Retaining wall and retaining wall height, shown on the lower side of the wall, have been drawn from plans supplied by Peak Urban Meinhardt Urban Pty Ltd shown as:

 

Existing retaining wall and retaining wall height.



FLAGSTONE
PRECINCT 1 STAGE 5lii
For
PEET FLAGSTONE
CITY PTY LTD

IMPORTANT NOTES:
(These notes are an integral part of this plan)
This plan has been prepared for PEET FLAGSTONE CITY PTY LTD for the purposes of **A Disclosure Plan Under the Land Sales Act 1984 (as amended)**.

It is not to be used by any other person or corporation or for any other purposes and is subject to the following limitations:

Please refer to the approved Development Application for conditions relating to the LOT and to approved Operational Works drawings for services location and possible easements.

THESE DESIGNS AND DRAWINGS ARE COPYRIGHT AND ARE NOT TO BE USED OR REPRODUCED WITHOUT THE WRITTEN PERMISSION OF VERIS

Data Sources
Cadastral Boundaries
30109-LC-Master(CM) FS94 2014.dwg
Final Surface Contours
X-122442-CONTOURS - dated 05-07-2021.dwg
Retaining Walls
X-119953-S5-BASE - dated 05-07-2021.dwg
Fill depth
119953_FILL CONTOURS_2021-07-22.dwg

Issue	Revisions	Date	Drawn
A	Original	17.05.2021	PS

Locality: FLAGSTONE
Local Authority: LOGAN CITY COUNCIL
Horizontal Meridian: MGA Zone 56
Vertical Level Datum: AHD D
Scale: 1:250 @ A4
Designed: Peak Urban Meinhardt Urban Pty Ltd
Drawn: PS 17/05/2020
Checked: KJJ 28/07/2021
Plot Date: 12 Aug, 2021
Computer File Ref: 30109-SI5iii-DP-(A).dwg

DISCLOSURE PLAN
of Proposed LOT 2510
being part of
Lot 911 on SP321079



BRISBANE (07) 3666 4700
WHITSUNDAYS (07) 4945 6600
MACKAY (07) 4957 9700
CAIRNS (07) 4252 9400

veris.com.au

ACN 615 735 727
Veris Australia Pty Ltd

Drawing No
30109-DP 2510
Issue
A

ADDITIONAL NOTES:

The LOT dimensions and area shown hereon are subject to final field survey and also to the requirements of Council and any other authority which may have requirements under any relevant legislation

Final surface contours shown hereon have been supplied by Meinhardt Urban Pty Ltd.

Location of retaining walls are as shown on Engineering design drawings. Their as-constructed location may differ from their design location. Retaining wall heights have been supplied by Peak Urban and Meinhardt Urban Pty Ltd. The engineering details shown hereon are preliminary only and are subject to change in final design and statutory approvals

Compaction of any fill material placed on this site shall be completed to level one inspection and testing services in accordance with AS3798-2007.

Depth of fill values are supplied by Peak Urban.
Copyright © Veris Australia Pty Ltd
17/05/2021.





PROPOSED LOT 2459

PROPOSED LOT 2460

PROPOSED LOT 2461

PROPOSED LOT 2510

PROPOSED LOT 2512

2511

420m²

PROSPECT STREET

Retaining Wall Lot 2511
Min Height:- 2.1m
Max Height:- 2.1m
Average Height:- 2.1m

Retaining Wall Lot 2511
Min Height:- 0.7m
Max Height:- 0.7m
Average Height:- 0.7m

Retaining Wall Lot 2512
Min Height:- 0.6m
Max Height:- 0.6m
Average Height:- 0.6m

LEGEND

Final surface contours based on A.H.D. datum at an interval of 0.5m, shown as: 59.5

Where applicable, areas to be filled are shown as:

Depth of fill, in metres, shown as: +1.9

Retaining wall and retaining wall height, shown on the lower side of the wall, have been drawn from plans supplied by Peak Urban Meinhardt Urban Pty Ltd shown as:

Existing retaining wall and retaining wall height.

FLAGSTONE PRECINCT 1 STAGE 5lii For PEET FLAGSTONE CITY PTY LTD

IMPORTANT NOTES:
(These notes are an integral part of this plan)
This plan has been prepared for PEET FLAGSTONE CITY PTY LTD for the purposes of **A Disclosure Plan Under the Land Sales Act 1984 (as amended)**.

It is not to be used by any other person or corporation or for any other purposes and is subject to the following limitations:

Please refer to the approved Development Application for conditions relating to the LOT and to approved Operational Works drawings for services location and possible easements.

THESE DESIGNS AND DRAWINGS ARE COPYRIGHT AND ARE NOT TO BE USED OR REPRODUCED WITHOUT THE WRITTEN PERMISSION OF VERIS

Data Sources
Cadastral Boundaries
30109-LC-Master(CM) FS94 2014.dwg
Final Surface Contours
X-122442-CONTOURS - dated 05-07-2021.dwg
Retaining Walls
X-119953-S5-BASE - dated 05-07-2021.dwg
Fill depth
119953_FILL CONTOURS_2021-07-22.dwg

Issue	Revisions	Date	Drawn
A	Original	17.05.2021	PS

Locality: FLAGSTONE
Local Authority: LOGAN CITY COUNCIL
Horizontal Meridian: MGA Zone 56
Vertical Level Datum: AHD D
Scale: 1:250 @ A4
Designed: Peak Urban Meinhardt Urban Pty Ltd
Drawn: PS 17/05/2020
Checked: KJJ 28/07/2021
Plot Date: 12 Aug, 2021
Computer File Ref: 30109-S15iii-DP-(A).dwg

DISCLOSURE PLAN of Proposed LOT 2511 being part of Lot 911 on SP321079



BRISBANE (07) 3666 4700 WHITSUNDAYS (07) 4945 6600

MACKAY (07) 4957 9700 CAIRNS (07) 4252 9400

veris.com.au

ACN 615 735 727

Veris Australia Pty Ltd

Drawing No 30109-DP 2511 Issue A

ADDITIONAL NOTES:

The LOT dimensions and area shown hereon are subject to final field survey and also to the requirements of Council and any other authority which may have requirements under any relevant legislation

Final surface contours shown hereon have been supplied by Meinhardt Urban Pty Ltd.

Location of retaining walls are as shown on Engineering design drawings. Their as-constructed location may differ from their design location. Retaining wall heights have been supplied by Peak Urban and Meinhardt Urban Pty Ltd. The engineering details shown hereon are preliminary only and are subject to change in final design and statutory approvals

Compaction of any fill material placed on this site shall be completed to level one inspection and testing services in accordance with AS3798-2007.

Depth of fill values are supplied by Peak Urban.
Copyright © Veris Australia Pty Ltd
17/05/2021.





Retaining Wall Lot 2512
 Min Height:- 1.4m
 Max Height:- 2.0m
 Average Height:- 1.7m

PROPOSED
 LOT 2460

PROPOSED
 LOT 2461

PROPOSED
 LOT 2462

2512
375m²

PROPOSED
 LOT 2511

PROPOSED
 LOT 2513

Retaining Wall Lot 2513
 Min Height:- 0.8m
 Max Height:- 0.8m
 Average Height:- 0.8m

LEGEND

Final surface contours based on A.H.D. datum at an interval of 0.5m, shown as: 59.5

Where applicable, areas to be filled are shown as:

Depth of fill, in metres, shown as: +1.9

Retaining wall and retaining wall height, shown on the lower side of the wall, have been drawn from plans supplied by Peak Urban Meinhardt Urban Pty Ltd shown as: (1.2)

Existing retaining wall and retaining wall height. (1.1)

Retaining Wall Lot 2512
 Min Height:- 0.6m
 Max Height:- 0.6m
 Average Height:- 0.6m

PROSPECT STREET

FLAGSTONE PRECINCT 1 STAGE 5lii For PEET FLAGSTONE CITY PTY LTD

IMPORTANT NOTES:
 (These notes are an integral part of this plan)
 This plan has been prepared for PEET FLAGSTONE CITY PTY LTD for the purposes of **A Disclosure Plan Under the Land Sales Act 1984 (as amended)**.

It is not to be used by any other person or corporation or for any other purposes and is subject to the following limitations:

Please refer to the approved Development Application for conditions relating to the LOT and to approved Operational Works drawings for services location and possible easements.

THESE DESIGNS AND DRAWINGS ARE COPYRIGHT AND ARE NOT TO BE USED OR REPRODUCED WITHOUT THE WRITTEN PERMISSION OF VERIS

Data Sources
 Cadastral Boundaries
 30109-LC-Master(CM) FS94 2014.dwg
 Final Surface Contours
 X-122442-CONTOURS - dated 05-07-2021.dwg
 Retaining Walls
 X-119953-S5-BASE - dated 05-07-2021.dwg
 Fill depth
 119953_FILL CONTOURS_2021-07-22.dwg

Issue	Revisions	Date	Drawn
A	Original	17.05.2021	PS

Locality: FLAGSTONE
 Local Authority: LOGAN CITY COUNCIL
 Horizontal Meridian: MGA Zone 56
 Vertical Level Datum: AHD D
 Scale: 1:250 @ A4
 Designed: Peak Urban Meinhardt Urban Pty Ltd
 Drawn: PS 17/05/2020
 Checked: KJJ 28/07/2021
 Plot Date: 12 Aug, 2021
 Computer File Ref: 30109-S15iii-DP-(A).dwg

DISCLOSURE PLAN of Proposed LOT 2512 being part of Lot 911 on SP321079



BRISBANE WHITSUNDAYS
 (07) 3866 4700 (07) 4945 6600

MACKAY CAIRNS
 (07) 4957 9700 (07) 4252 9400

veris.com.au

ACN 615 735 727
 Veris Australia Pty Ltd

Drawing No
30109-DP 2512 Issue
A

ADDITIONAL NOTES:

The LOT dimensions and area shown hereon are subject to final field survey and also to the requirements of Council and any other authority which may have requirements under any relevant legislation


Final surface contours shown hereon have been supplied by Meinhardt Urban Pty Ltd.

Location of retaining walls are as shown on Engineering design drawings. Their as-constructed location may differ from their design location. Retaining wall heights have been supplied by Peak Urban and Meinhardt Urban Pty Ltd. The engineering details shown hereon are preliminary only and are subject to change in final design and statutory approvals

Compaction of any fill material placed on this site shall be completed to level one inspection and testing services in accordance with AS3798-2007.

Depth of fill values are supplied by Peak Urban.
 Copyright © Veris Australia Pty Ltd
 17/05/2021.



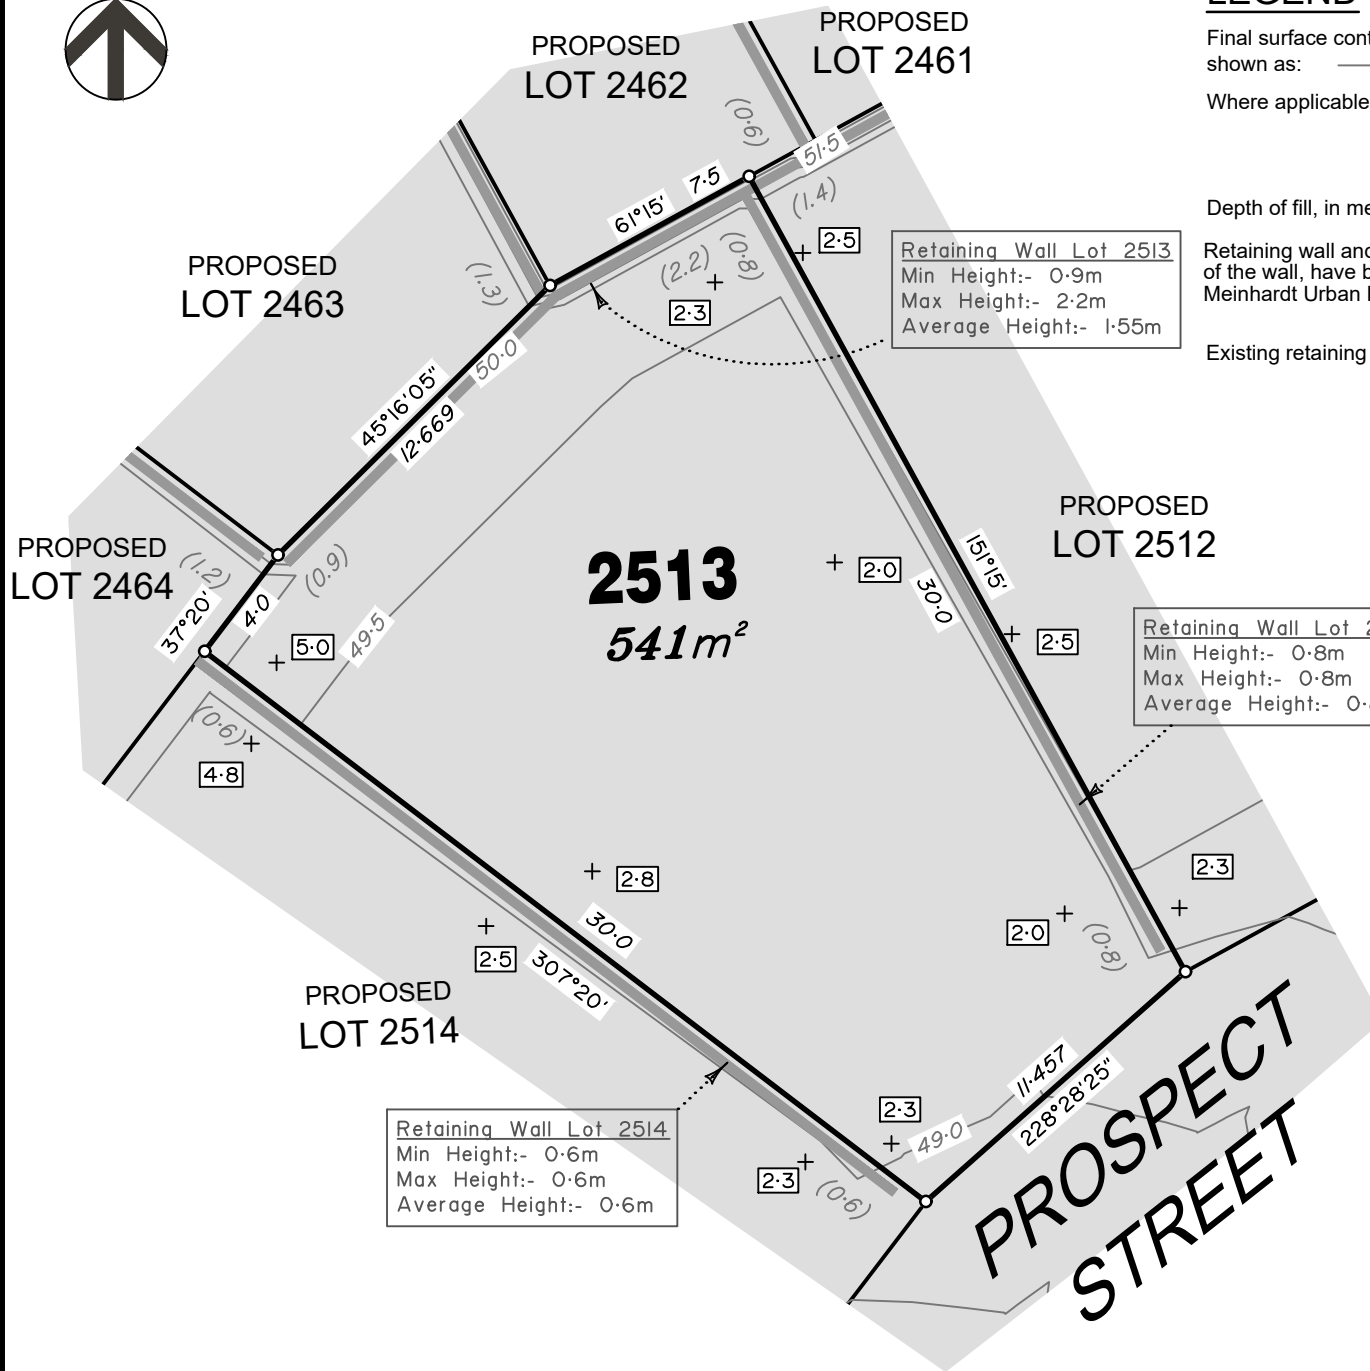

LEGEND

Final surface contours based on A.H.D. datum at an interval of 0.5m, shown as: 59.5

Where applicable, areas to be filled are shown as:

Depth of fill, in metres, shown as: [0.9]

Retaining wall and retaining wall height, shown on the lower side of the wall, have been drawn from plans supplied by Peak Urban Meinhardt Urban Pty Ltd shown as: (1.2)

Existing retaining wall and retaining wall height. (1.1)

Retaining Wall Lot 2513
Min Height:- 0.9m
Max Height:- 2.2m
Average Height:- 1.55m

Retaining Wall Lot 2513
Min Height:- 0.8m
Max Height:- 0.8m
Average Height:- 0.8m

Retaining Wall Lot 2514
Min Height:- 0.6m
Max Height:- 0.6m
Average Height:- 0.6m

ADDITIONAL NOTES:

The LOT dimensions and area shown hereon are subject to final field survey and also to the requirements of Council and any other authority which may have requirements under any relevant legislation

Final surface contours shown hereon have been supplied by Meinhardt Urban Pty Ltd.

Location of retaining walls are as shown on Engineering design drawings. Their as-constructed location may differ from their design location. Retaining wall heights have been supplied by Peak Urban and Meinhardt Urban Pty Ltd. The engineering details shown hereon are preliminary only and are subject to change in final design and statutory approvals

Compaction of any fill material placed on this site shall be completed to level one inspection and testing services in accordance with AS3798-2007.

Depth of fill values are supplied by Peak Urban.
Copyright © Veris Australia Pty Ltd
17/05/2021.

FLAGSTONE PRECINCT 1 STAGE 5lii For PEET FLAGSTONE CITY PTY LTD

IMPORTANT NOTES:
(These notes are an integral part of this plan)
This plan has been prepared for PEET FLAGSTONE CITY PTY LTD for the purposes of **A Disclosure Plan Under the Land Sales Act 1984 (as amended)**.

It is not to be used by any other person or corporation or for any other purposes and is subject to the following limitations:

Please refer to the approved Development Application for conditions relating to the LOT and to approved Operational Works drawings for services location and possible easements.

THESE DESIGNS AND DRAWINGS ARE COPYRIGHT AND ARE NOT TO BE USED OR REPRODUCED WITHOUT THE WRITTEN PERMISSION OF VERIS

Data Sources
Cadastral Boundaries
30109-LC-Master(CM) FS94 2014.dwg
Final Surface Contours
X-122442-CONTOURS - dated 05-07-2021.dwg
Retaining Walls
X-119953-S5-BASE - dated 05-07-2021.dwg
Fill depth
119953_FILL CONTOURS_2021-07-22.dwg

A	Original	17.05.2021	PS
Issue	Revisions	Date	Drawn

Locality: FLAGSTONE
Local Authority: LOGAN CITY COUNCIL
Horizontal Meridian: MGA Zone 56
Vertical Level Datum: AHD D
Scale: 1:250 @ A4
Designed: Peak Urban Meinhardt Urban Pty Ltd
Drawn: PS 17/05/2020
Checked: KJJ 28/07/2021
Plot Date: 12 Aug, 2021
Computer File Ref: 30109-SI5iii-DP-(A).dwg

DISCLOSURE PLAN of Proposed LOT 2513 being part of Lot 911 on SP321079



BRISBANE (07) 3666 4700 WHITSUNDAYS (07) 4945 6600

MACKAY (07) 4957 9700 CAIRNS (07) 4252 9400

veris.com.au

ACN 615 735 727
Veris Australia Pty Ltd

Drawing No
30109-DP 2513
Issue
A





PROPOSED LOT 2463

PROPOSED LOT 2464

PROPOSED LOT 2465

2514
300m²

PROPOSED LOT 2513

PROPOSED LOT 2515

PROSPECT STREET

Retaining Wall Lot 2514
Min Height:- 0.6m
Max Height:- 0.6m
Average Height:- 0.6m

Retaining Wall Lot 2515
Min Height:- 0.6m
Max Height:- 0.6m
Average Height:- 0.6m

LEGEND


Final surface contours based on A.H.D. datum at an interval of 0.5m, shown as: — 59.5 —

Where applicable, areas to be filled are shown as:



Depth of fill, in metres, shown as: + [1.9]

Retaining wall and retaining wall height, shown on the lower side of the wall, have been drawn from plans supplied by Peak Urban Meinhardt Urban Pty Ltd shown as:

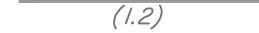

Existing retaining wall and retaining wall height.

(1.2)

(1.1)

FLAGSTONE PRECINCT 1 STAGE 5lii For PEET FLAGSTONE CITY PTY LTD

IMPORTANT NOTES:
(These notes are an integral part of this plan)
This plan has been prepared for PEET FLAGSTONE CITY PTY LTD for the purposes of **A Disclosure Plan Under the Land Sales Act 1984 (as amended)**.

It is not to be used by any other person or corporation or for any other purposes and is subject to the following limitations:

Please refer to the approved Development Application for conditions relating to the LOT and to approved Operational Works drawings for services location and possible easements.

THESE DESIGNS AND DRAWINGS ARE COPYRIGHT AND ARE NOT TO BE USED OR REPRODUCED WITHOUT THE WRITTEN PERMISSION OF VERIS

Data Sources
Cadastral Boundaries
30109-LC-Master(CM) FS94 2014.dwg
Final Surface Contours
X-122442-CONTOURS - dated 05-07-2021.dwg
Retaining Walls
X-119953-S5-BASE - dated 05-07-2021.dwg
Fill depth
119953_FILL CONTOURS_2021-07-22.dwg

Issue	Revisions	Date	Drawn
A	Original	17.05.2021	PS

Locality: FLAGSTONE
Local Authority: LOGAN CITY COUNCIL
Horizontal Meridian: MGA Zone 56
Vertical Level Datum: AHD D
Scale: 1:250 @ A4
Designed: Peak Urban Meinhardt Urban Pty Ltd
Drawn: PS 17/05/2020
Checked: KJJ 28/07/2021
Plot Date: 12 Aug, 2021
Computer File Ref: 30109-S15iii-DP-(A).dwg

DISCLOSURE PLAN of Proposed LOT 2514 being part of Lot 911 on SP321079



BRISBANE (07) 3666 4700
WHITSUNDAYS (07) 4945 6600
MACKAY (07) 4957 9700
CAIRNS (07) 4252 9400

veris.com.au
ACN 615 735 727
Veris Australia Pty Ltd

Drawing No
30109-DP 2514
Issue
A

ADDITIONAL NOTES:

The LOT dimensions and area shown hereon are subject to final field survey and also to the requirements of Council and any other authority which may have requirements under any relevant legislation

Final surface contours shown hereon have been supplied by Meinhardt Urban Pty Ltd.

Location of retaining walls are as shown on Engineering design drawings. Their as-constructed location may differ from their design location. Retaining wall heights have been supplied by Peak Urban and Meinhardt Urban Pty Ltd. The engineering details shown hereon are preliminary only and are subject to change in final design and statutory approvals

Compaction of any fill material placed on this site shall be completed to level one inspection and testing services in accordance with AS3798-2007.

Depth of fill values are supplied by Peak Urban.
Copyright © Veris Australia Pty Ltd
17/05/2021.





PROPOSED LOT 2464

PROPOSED LOT 2465

PROPOSED LOT 2466

2515
420m²

PROPOSED LOT 2514

PROPOSED LOT 2516

PROSPECT STREET

Retaining Wall Lot 2515
Min Height:- 0.6m
Max Height:- 0.6m
Average Height:- 0.6m

Retaining Wall Lot 2516
Min Height:- 1.4m
Max Height:- 1.4m
Average Height:- 1.4m

LEGEND

Final surface contours based on A.H.D. datum at an interval of 0.5m, shown as: 59.5

Where applicable, areas to be filled are shown as:

Depth of fill, in metres, shown as: 1.9

Retaining wall and retaining wall height, shown on the lower side of the wall, have been drawn from plans supplied by Peak Urban Meinhardt Urban Pty Ltd shown as: (1.2)

Existing retaining wall and retaining wall height. (1.1)

FLAGSTONE PRECINCT 1 STAGE 5lii For PEET FLAGSTONE CITY PTY LTD

IMPORTANT NOTES:
(These notes are an integral part of this plan)
This plan has been prepared for PEET FLAGSTONE CITY PTY LTD for the purposes of **A Disclosure Plan Under the Land Sales Act 1984 (as amended)**.

It is not to be used by any other person or corporation or for any other purposes and is subject to the following limitations:

Please refer to the approved Development Application for conditions relating to the LOT and to approved Operational Works drawings for services location and possible easements.

THESE DESIGNS AND DRAWINGS ARE COPYRIGHT AND ARE NOT TO BE USED OR REPRODUCED WITHOUT THE WRITTEN PERMISSION OF VERIS

Data Sources
Cadastral Boundaries
30109-LC-Master(CM) FS94 2014.dwg
Final Surface Contours
X-122442-CONTOURS - dated 05-07-2021.dwg
Retaining Walls
X-119953-S5-BASE - dated 05-07-2021.dwg
Fill depth
119953_FILL CONTOURS_2021-07-22.dwg

Issue	Revisions	Date	Drawn
A	Original	17.05.2021	PS

Locality: FLAGSTONE
Local Authority: LOGAN CITY COUNCIL
Horizontal Meridian: MGA Zone 56
Vertical Level Datum: AHD D
Scale: 1:250 @ A4
Designed: Peak Urban Meinhardt Urban Pty Ltd
Drawn: PS 17/05/2020
Checked: KJJ 28/07/2021
Plot Date: 12 Aug, 2021
Computer File Ref: 30109-S15iii-DP-(A).dwg

DISCLOSURE PLAN of Proposed LOT 2515 being part of Lot 911 on SP321079



BRISBANE (07) 3666 4700
WHITSUNDAYS (07) 4945 6600
MACKAY (07) 4957 9700
CAIRNS (07) 4252 9400

veris.com.au
ACN 615 735 727
Veris Australia Pty Ltd

Drawing No
30109-DP 2515
Issue
A

ADDITIONAL NOTES:

The LOT dimensions and area shown hereon are subject to final field survey and also to the requirements of Council and any other authority which may have requirements under any relevant legislation

Final surface contours shown hereon have been supplied by Meinhardt Urban Pty Ltd.

Location of retaining walls are as shown on Engineering design drawings. Their as-constructed location may differ from their design location. Retaining wall heights have been supplied by Peak Urban and Meinhardt Urban Pty Ltd. The engineering details shown hereon are preliminary only and are subject to change in final design and statutory approvals

Compaction of any fill material placed on this site shall be completed to level one inspection and testing services in accordance with AS3798-2007.

Depth of fill values are supplied by Peak Urban.
Copyright © Veris Australia Pty Ltd
17/05/2021.





PROPOSED LOT 2465

PROPOSED LOT 2466

PROPOSED LOT 2467

PROPOSED LOT 2517

PROPOSED LOT 2515

2516
300m²

PROSPECT STREET

Retaining Wall Lot 2516
Min Height:- 1.4m
Max Height:- 1.4m
Average Height:- 1.4m

Retaining Wall Lot 2516
Min Height:- 0.6m
Max Height:- 0.6m
Average Height:- 0.6m

Retaining Wall Lot 2517
Min Height:- 0.8m
Max Height:- 0.8m
Average Height:- 0.8m

LEGEND


Final surface contours based on A.H.D. datum at an interval of 0.5m, shown as: — 59.5 —

Where applicable, areas to be filled are shown as:



Depth of fill, in metres, shown as: +[1.9]

Retaining wall and retaining wall height, shown on the lower side of the wall, have been drawn from plans supplied by Peak Urban Meinhardt Urban Pty Ltd shown as:

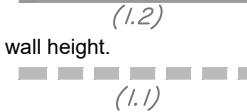

Existing retaining wall and retaining wall height.

FLAGSTONE PRECINCT 1 STAGE 5lii For PEET FLAGSTONE CITY PTY LTD

IMPORTANT NOTES:
(These notes are an integral part of this plan)
This plan has been prepared for PEET FLAGSTONE CITY PTY LTD for the purposes of **A Disclosure Plan Under the Land Sales Act 1984 (as amended)**.

It is not to be used by any other person or corporation or for any other purposes and is subject to the following limitations:

Please refer to the approved Development Application for conditions relating to the LOT and to approved Operational Works drawings for services location and possible easements.

THESE DESIGNS AND DRAWINGS ARE COPYRIGHT AND ARE NOT TO BE USED OR REPRODUCED WITHOUT THE WRITTEN PERMISSION OF VERIS

Data Sources
Cadastral Boundaries
30109-LC-Master(CM) FS94 2014.dwg
Final Surface Contours
X-122442-CONTOURS - dated 05-07-2021.dwg
Retaining Walls
X-119953-S5-BASE - dated 05-07-2021.dwg
Fill depth
119953_FILL CONTOURS_2021-07-22.dwg

Issue	Revisions	Date	Drawn
A	Original	17.05.2021	PS

Locality: FLAGSTONE
Local Authority: LOGAN CITY COUNCIL
Horizontal Meridian: MGA Zone 56
Vertical Level Datum: AHD D
Scale: 1:250 @ A4
Designed: Peak Urban Meinhardt Urban Pty Ltd
Drawn: PS 17/05/2020
Checked: KJJ 28/07/2021
Plot Date: 12 Aug, 2021
Computer File Ref: 30109-SI5iii-DP-(A).dwg

DISCLOSURE PLAN of Proposed LOT 2516 being part of Lot 911 on SP321079



BRISBANE (07) 3866 4700 WHITSUNDAYS (07) 4945 6600

MACKAY (07) 4957 9700 CAIRNS (07) 4252 9400

veris.com.au

ACN 615 735 727
Veris Australia Pty Ltd

Drawing No
30109-DP 2516
Issue
A

ADDITIONAL NOTES:

The LOT dimensions and area shown hereon are subject to final field survey and also to the requirements of Council and any other authority which may have requirements under any relevant legislation

Final surface contours shown hereon have been supplied by Meinhardt Urban Pty Ltd.

Location of retaining walls are as shown on Engineering design drawings. Their as-constructed location may differ from their design location. Retaining wall heights have been supplied by Peak Urban and Meinhardt Urban Pty Ltd. The engineering details shown hereon are preliminary only and are subject to change in final design and statutory approvals


Compaction of any fill material placed on this site shall be completed to level one inspection and testing services in accordance with AS3798-2007.

Depth of fill values are supplied by Peak Urban.
Copyright © Veris Australia Pty Ltd
17/05/2021.





PROSPECT STREET

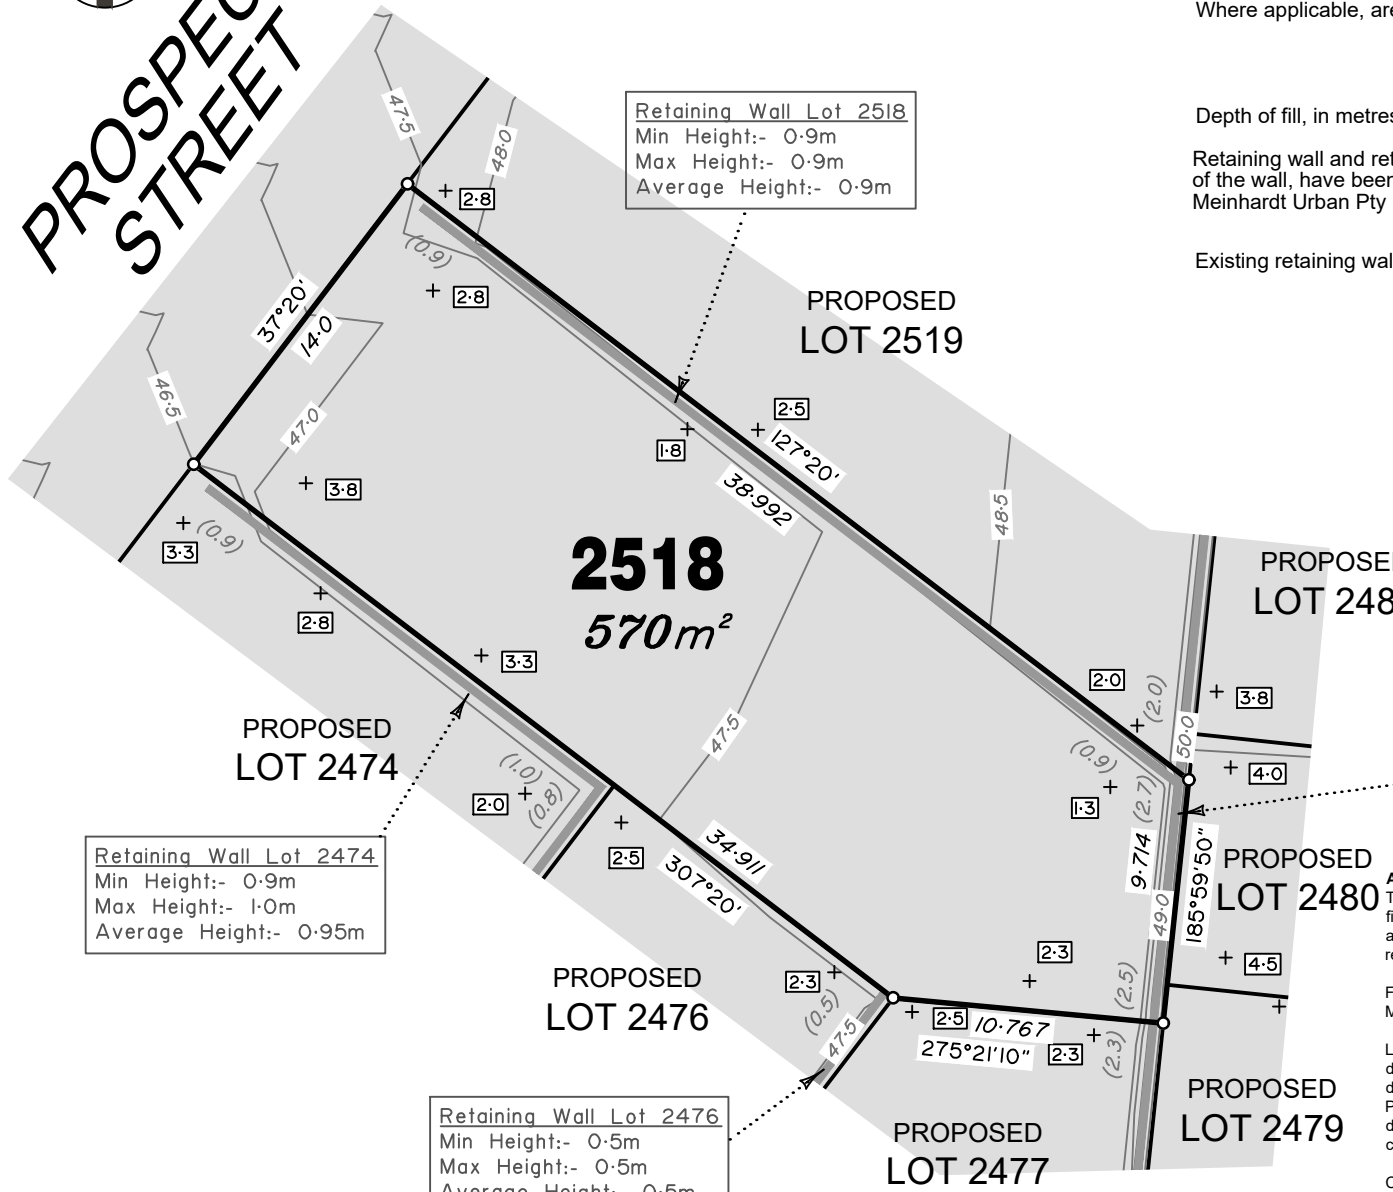

Retaining Wall Lot 2518
Min Height:- 0.9m
Max Height:- 0.9m
Average Height:- 0.9m

Retaining Wall Lot 2518
Min Height:- 2.5m
Max Height:- 2.7m
Average Height:- 2.6m

Retaining Wall Lot 2474
Min Height:- 0.9m
Max Height:- 1.0m
Average Height:- 0.95m

Retaining Wall Lot 2476
Min Height:- 0.5m
Max Height:- 0.5m
Average Height:- 0.5m

LEGEND

Final surface contours based on A.H.D. datum at an interval of 0.5m, shown as: — 59.5 —

Where applicable, areas to be filled are shown as:

Depth of fill, in metres, shown as: +[1.9]

Retaining wall and retaining wall height, shown on the lower side of the wall, have been drawn from plans supplied by Peak Urban Meinhardt Urban Pty Ltd shown as:

Existing retaining wall and retaining wall height.

ADDITIONAL NOTES:
The LOT dimensions and area shown hereon are subject to final field survey and also to the requirements of Council and any other authority which may have requirements under any relevant legislation

Final surface contours shown hereon have been supplied by Meinhardt Urban Pty Ltd.

Location of retaining walls are as shown on Engineering design drawings. Their as-constructed location may differ from their design location. Retaining wall heights have been supplied by Peak Urban and Meinhardt Urban Pty Ltd. The engineering details shown hereon are preliminary only and are subject to change in final design and statutory approvals

Compaction of any fill material placed on this site shall be completed to level one inspection and testing services in accordance with AS3798-2007.

Depth of fill values are supplied by Peak Urban.
Copyright © Veris Australia Pty Ltd
17/05/2021.

FLAGSTONE PRECINCT 1 STAGE 5lii For PEET FLAGSTONE CITY PTY LTD

IMPORTANT NOTES:
(These notes are an integral part of this plan)
This plan has been prepared for PEET FLAGSTONE CITY PTY LTD for the purposes of a Disclosure Plan Under the Land Sales Act 1984 (as amended).

It is not to be used by any other person or corporation or for any other purposes and is subject to the following limitations:

Please refer to the approved Development Application for conditions relating to the LOT and to approved Operational Works drawings for services location and possible easements.

THESE DESIGNS AND DRAWINGS ARE COPYRIGHT AND ARE NOT TO BE USED OR REPRODUCED WITHOUT THE WRITTEN PERMISSION OF VERIS

- Data Sources**
- Cadastral Boundaries
 - 30109-LC-Master(CM) FS94 2014.dwg
 - Final Surface Contours
 - X-122442-CONTOURS - dated 05-07-2021.dwg
 - Retaining Walls
 - X-119953-S5-BASE - dated 05-07-2021.dwg
 - Fill depth
 - 119953_FILL CONTOURS_2021-07-22.dwg

Issue	Revisions	Date	Drawn
A	Original	17.05.2021	PS

Locality: FLAGSTONE
 Local Authority: LOGAN CITY COUNCIL
 Horizontal Meridian: MGA Zone 56
 Vertical Level Datum: AHD D
 Scale: 1:300 @ A4
 Designed: Peak Urban Meinhardt Urban Pty Ltd
 Drawn: PS 17/05/2020
 Checked: KJJ 28/07/2021
 Plot Date: 12 Aug, 2021
 Computer File Ref: 30109-S15iii-DP-(A).dwg

DISCLOSURE PLAN of Proposed LOT 2518 being part of Lot 911 on SP321079



BRISBANE (07) 3866 4700 WHITSUNDAYS (07) 4945 6600
 MACKAY (07) 4957 9700 CAIRNS (07) 4252 9400


veris.com.au
 ACN 615 735 727
 Veris Australia Pty Ltd

Drawing No 30109-DP 2518 Issue A





PROSPECT STREET

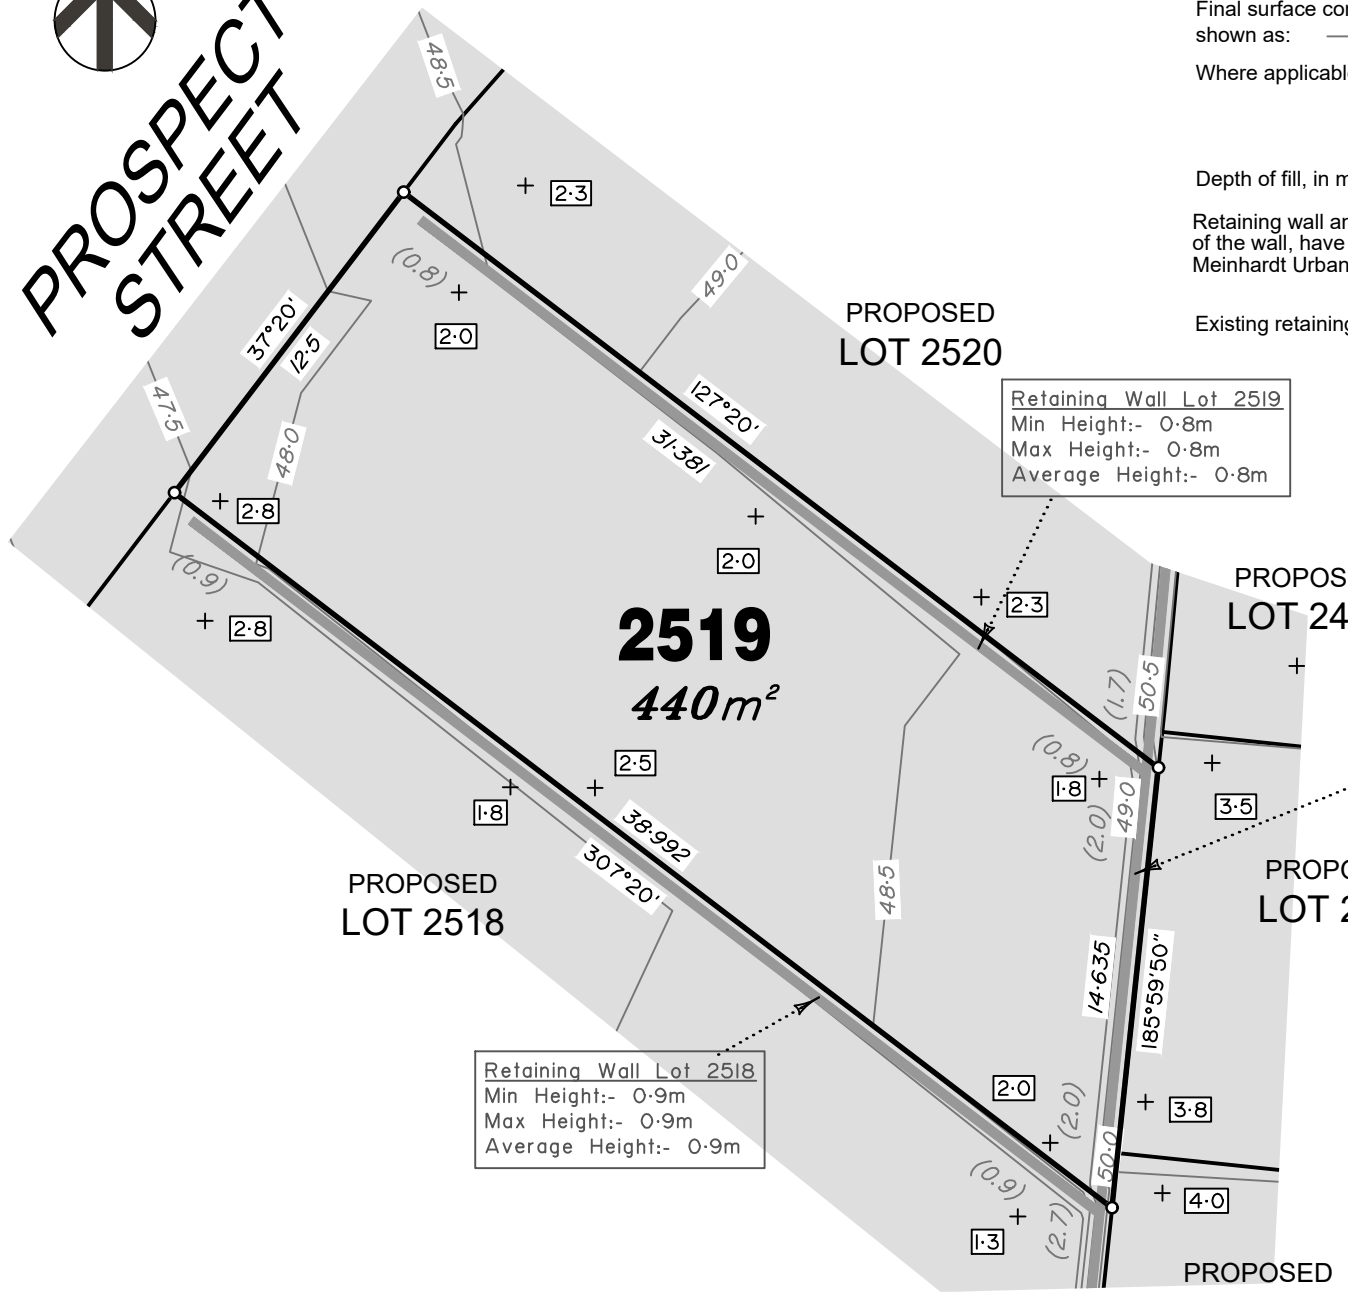

LEGEND

Final surface contours based on A.H.D. datum at an interval of 0.5m, shown as: — 59.5 —

Where applicable, areas to be filled are shown as:

Depth of fill, in metres, shown as: + [1.9]

Retaining wall and retaining wall height, shown on the lower side of the wall, have been drawn from plans supplied by Peak Urban Meinhardt Urban Pty Ltd shown as:

Existing retaining wall and retaining wall height.

Retaining Wall Lot 2519
Min Height:- 0.8m
Max Height:- 0.8m
Average Height:- 0.8m

Retaining Wall Lot 2519
Min Height:- 2.0m
Max Height:- 2.0m
Average Height:- 2.0m

Retaining Wall Lot 2518
Min Height:- 0.9m
Max Height:- 0.9m
Average Height:- 0.9m

ADDITIONAL NOTES:
The LOT dimensions and area shown hereon are subject to final field survey and also to the requirements of Council and any other authority which may have requirements under any relevant legislation

Final surface contours shown hereon have been supplied by Meinhardt Urban Pty Ltd.

Location of retaining walls are as shown on Engineering design drawings. Their as-constructed location may differ from their design location. Retaining wall heights have been supplied by Peak Urban and Meinhardt Urban Pty Ltd. The engineering details shown hereon are preliminary only and are subject to change in final design and statutory approvals

Compaction of any fill material placed on this site shall be completed to level one inspection and testing services in accordance with AS3798-2007.

Depth of fill values are supplied by Peak Urban.
Copyright © Veris Australia Pty Ltd
17/05/2021.

FLAGSTONE PRECINCT 1 STAGE 5lii For PEET FLAGSTONE CITY PTY LTD

IMPORTANT NOTES:
(These notes are an integral part of this plan)
This plan has been prepared for PEET FLAGSTONE CITY PTY LTD for the purposes of **A Disclosure Plan Under the Land Sales Act 1984 (as amended)**.

It is not to be used by any other person or corporation or for any other purposes and is subject to the following limitations:

Please refer to the approved Development Application for conditions relating to the LOT and to approved Operational Works drawings for services location and possible easements.

THESE DESIGNS AND DRAWINGS ARE COPYRIGHT AND ARE NOT TO BE USED OR REPRODUCED WITHOUT THE WRITTEN PERMISSION OF VERIS

Data Sources
Cadastral Boundaries
30109-LC-Master(CM) FS94 2014.dwg
Final Surface Contours
X-122442-CONTOURS - dated 05-07-2021.dwg
Retaining Walls
X-119953-S5-BASE - dated 05-07-2021.dwg
Fill depth
119953_FILL CONTOURS_2021-07-22.dwg

Issue	Revisions	Date	Drawn
A	Original	17.05.2021	PS

Locality: FLAGSTONE
Local Authority: LOGAN CITY COUNCIL
Horizontal Meridian: MGA Zone 56
Vertical Level Datum: AHD D
Scale: 1:250 @ A4
Designed: Peak Urban Meinhardt Urban Pty Ltd
Drawn: PS 17/05/2020
Checked: KJJ 28/07/2021
Plot Date: 12 Aug, 2021
Computer File Ref: 30109-SI5iii-DP-(A).dwg

DISCLOSURE PLAN of Proposed LOT 2519 being part of Lot 911 on SP321079




BRISBANE (07) 3666 4700
WHITSUNDAYS (07) 4945 6600
MACKAY (07) 4957 9700
CAIRNS (07) 4252 9400

veris.com.au
ACN 615 735 727
Veris Australia Pty Ltd

Drawing No
30109-DP 2519
Issue
A



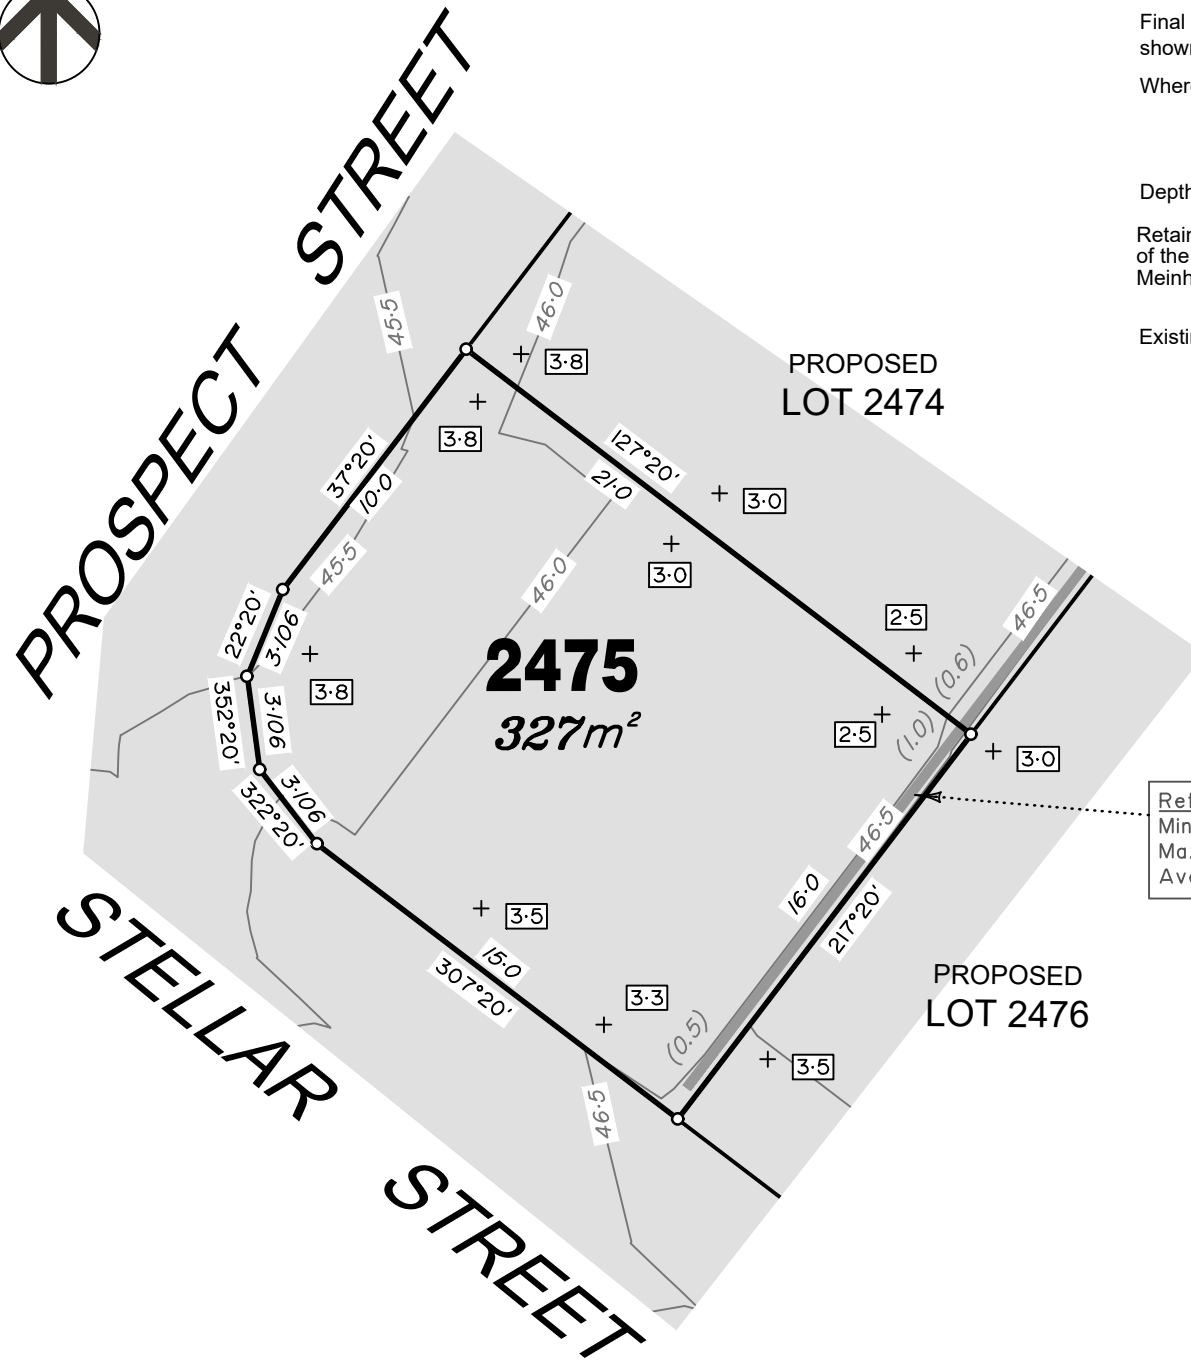

LEGEND

Final surface contours based on A.H.D. datum at an interval of 0.5m, shown as: 59.5

Where applicable, areas to be filled are shown as:

Depth of fill, in metres, shown as: +1.9

Retaining wall and retaining wall height, shown on the lower side of the wall, have been drawn from plans supplied by Peak Urban & Meinhardt Urban Pty Ltd shown as: (1.2)

Existing retaining wall and retaining wall height. (1.1)

Retaining Wall Lot 2475
 Min Height:- 0.5m
 Max Height:- 1.0m
 Average Height:- 0.75m

ADDITIONAL NOTES:

The LOT dimensions and area shown hereon are subject to final field survey and also to the requirements of Council and any other authority which may have requirements under any relevant legislation

Final surface contours shown hereon have been supplied by Peak Urban and Meinhardt Urban Pty Ltd.

Location of retaining walls are as shown on Engineering design drawings. Their as-constructed location may differ from their design location. Retaining wall heights have been supplied by Peak Urban and Meinhardt Urban Pty Ltd. The engineering details shown hereon are preliminary only and are subject to change in final design and statutory approvals

Compaction of any fill material placed on this site shall be completed to level one inspection and testing services in accordance with AS3798-2007.

Depth of fill values are supplied by Peak Urban.
 Copyright © Veris Australia Pty Ltd
 13/07/2021.

FLAGSTONE PRECINCT 1 STAGE 5lii For PEET FLAGSTONE CITY PTY LTD

IMPORTANT NOTES:
 (These notes are an integral part of this plan)
 This plan has been prepared for PEET FLAGSTONE CITY PTY LTD for the purposes of **A Disclosure Plan Under the Land Sales Act 1984 (as amended)**.

It is not to be used by any other person or corporation or for any other purposes and is subject to the following limitations:

Please refer to the approved Development Application for conditions relating to the LOT and to approved Operational Works drawings for services location and possible easements.

THESE DESIGNS AND DRAWINGS ARE COPYRIGHT AND ARE NOT TO BE USED OR REPRODUCED WITHOUT THE WRITTEN PERMISSION OF VERIS

Data Sources
 Cadastral Boundaries
 30109-LC-Master(CM) FS94 2014.dwg
 Final Surface Contours
 X-122442-CONTOURS - dated 05-07-2021.dwg
 Retaining Walls
 X-119953-S5-BASE - dated 05-07-2021.dwg
 Fill Depth
 119953_FILL CONTOURS_2021-07-22.dwg

Issue	Revisions	Date	Drawn
B	Amend lot 2429-2437, 2484-2495, 2478-2483 & 2521	13.05.2021	PS
A	Original	17.08.2020	PS

Locality: FLAGSTONE
 Local Authority: LOGAN CITY COUNCIL
 Horizontal Meridian: MGA Zone 56
 Vertical Level Datum: AHD D
 Scale: 1:250 @ A4
 Designed: Peak Urban & Meinhardt Urban Pty Ltd
 Drawn: PS 17/08/2020
 Checked: KJJ 28/07/2021
 Plot Date: 12 Aug, 2021
 Computer File Ref: 30109-S15iii-DP-(B).dwg

DISCLOSURE PLAN of Proposed LOT 2475 being part of Lot 911 on SP321079



BRISBANE (07) 3866 4700 WHITSUNDAYS (07) 4945 6600

MACKAY (07) 4957 9700 CAIRNS (07) 4252 9400

veris.com.au

ACN 615 735 727
 Veris Australia Pty Ltd

Drawing No: 30109-DP 2475 Issue: B





Retaining Wall Lot 2474
 Min Height:- 0.6m
 Max Height:- 0.8m
 Average Height:- 0.7m

Retaining Wall Lot 2475
 Min Height:- 0.5m
 Max Height:- 1.0m
 Average Height:- 0.75m

Retaining Wall Lot 2476
 Min Height:- 0.5m
 Max Height:- 0.5m
 Average Height:- 0.5m

LEGEND


Final surface contours based on A.H.D. datum at an interval of 0.5m, shown as: 59.5

Where applicable, areas to be filled are shown as:

Depth of fill, in metres, shown as: - 1.9

Retaining wall and retaining wall height, shown on the lower side of the wall, have been drawn from plans supplied by Peak Urban & Meinhardt Urban Pty Ltd shown as: (1.2)

Existing retaining wall and retaining wall height. (1.1)

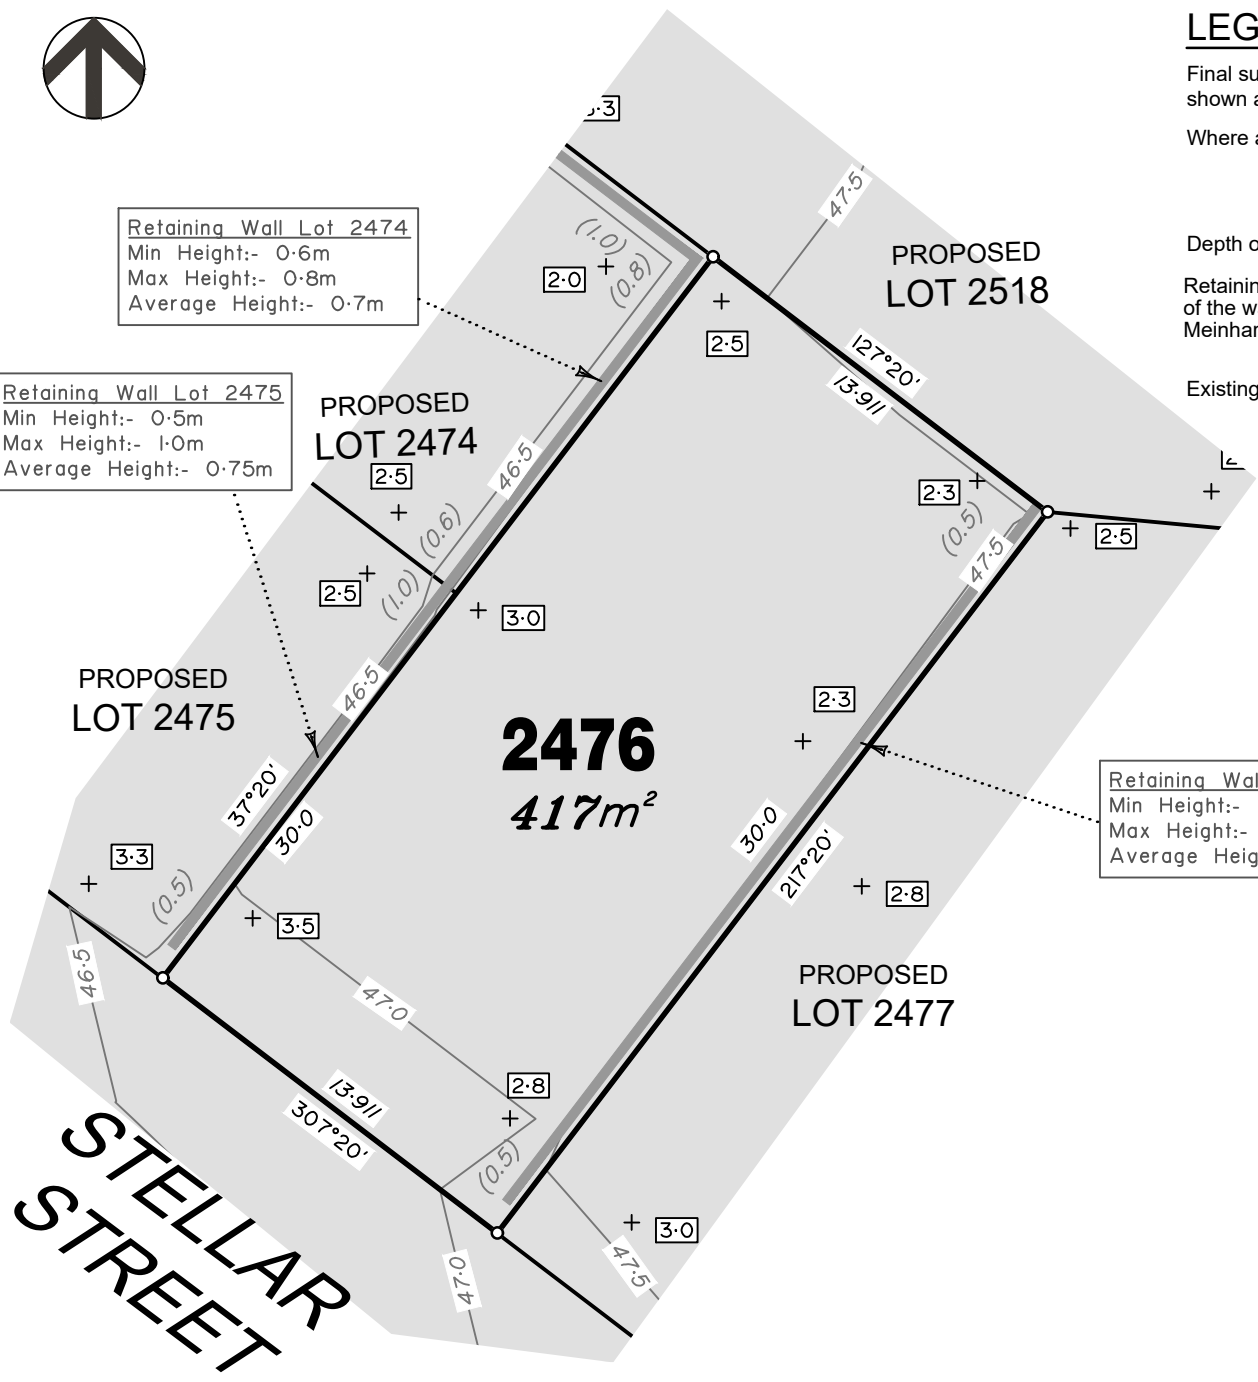

ADDITIONAL NOTES:

The LOT dimensions and area shown hereon are subject to final field survey and also to the requirements of Council and any other authority which may have requirements under any relevant legislation

Final surface contours shown hereon have been supplied by Peak Urban and Meinhardt Urban Pty Ltd.

Location of retaining walls are as shown on Engineering design drawings. Their as-constructed location may differ from their design location. Retaining wall heights have been supplied by Peak Urban and Meinhardt Urban Pty Ltd. The engineering details shown hereon are preliminary only and are subject to change in final design and statutory approvals

Compaction of any fill material placed on this site shall be completed to level one inspection and testing services in accordance with AS3798-2007.

Depth of fill values are supplied by Peak Urban.
 Copyright © Veris Australia Pty Ltd
 13/07/2021.

FLAGSTONE PRECINCT 1 STAGE 5lii For PEET FLAGSTONE CITY PTY LTD

IMPORTANT NOTES:
 (These notes are an integral part of this plan)
 This plan has been prepared for PEET FLAGSTONE CITY PTY LTD for the purposes of **A Disclosure Plan Under the Land Sales Act 1984 (as amended).**

It is not to be used by any other person or corporation or for any other purposes and is subject to the following limitations:

Please refer to the approved Development Application for conditions relating to the LOT and to approved Operational Works drawings for services location and possible easements.

THESE DESIGNS AND DRAWINGS ARE COPYRIGHT AND ARE NOT TO BE USED OR REPRODUCED WITHOUT THE WRITTEN PERMISSION OF VERIS

Data Sources
 Cadastral Boundaries
 30109-LC-Master(CM) FS94 2014.dwg
 Final Surface Contours
 X-122442-CONTOURS - dated 05-07-2021.dwg
 Retaining Walls
 X-119953-S5-BASE - dated 05-07-2021.dwg
 Fill Depth
 119953_FILL CONTOURS_2021-07-22.dwg

B	Amend lot 2429-2437, 2484-2495, 2478-2483 & 2521	13.05.2021	PS
A	Original	17.08.2020	PS

Issue Revisions Date Drawn

Locality: FLAGSTONE
 Local Authority: LOGAN CITY COUNCIL
 Horizontal Meridian: MGA Zone 56
 Vertical Level Datum: AHD D
 Scale: 1:250 @ A4
 Designed: Peak Urban & Meinhardt Urban Pty Ltd
 Drawn: PS 17/08/2020
 Checked: KJJ 28/07/2021
 Plot Date: 12 Aug, 2021
 Computer File Ref: 30109-S15iii-DP-(B).dwg

DISCLOSURE PLAN of Proposed LOT 2476 being part of Lot 911 on SP321079



BRISBANE WHITSUNDAYS
 (07) 3666 4700 (07) 4945 6600
 MACKAY CAIRNS
 (07) 4957 9700 (07) 4252 9400


veris.com.au
 ACN 615 735 727
 Veris Australia Pty Ltd

Drawing No Issue
 30109-DP 2476 B





Retaining Wall Lot 2476
 Min Height:- 0.5m
 Max Height:- 0.5m
 Average Height:- 0.5m

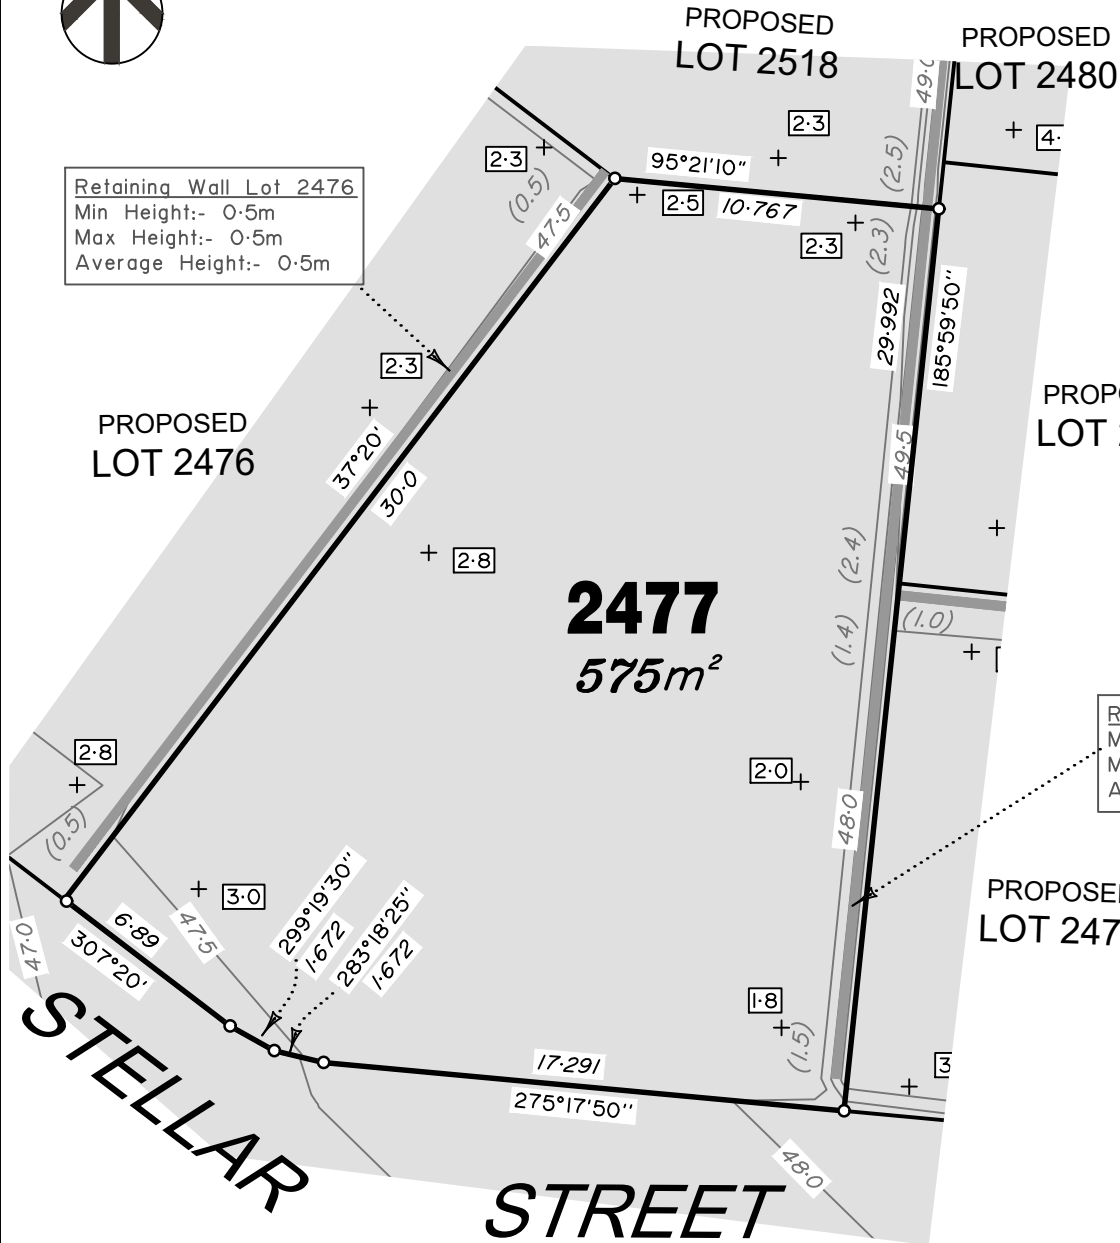

LEGEND

Final surface contours based on A.H.D. datum at an interval of 0.5m, shown as: 59.5

Where applicable, areas to be filled are shown as:

Depth of fill, in metres, shown as:- 1.9

Retaining wall and retaining wall height, shown on the lower side of the wall, have been drawn from plans supplied by Peak Urban & Meinhardt Urban Pty Ltd shown as: (1.2)

Existing retaining wall and retaining wall height. (1.1)

Retaining Wall Lot 2477
 Min Height:- 1.4m
 Max Height:- 2.4m
 Average Height:- 1.9m

ADDITIONAL NOTES:

The LOT dimensions and area shown hereon are subject to final field survey and also to the requirements of Council and any other authority which may have requirements under any relevant legislation

Final surface contours shown hereon have been supplied by Peak Urban and Meinhardt Urban Pty Ltd.

Location of retaining walls are as shown on Engineering design drawings. Their as-constructed location may differ from their design location. Retaining wall heights have been supplied by Peak Urban and Meinhardt Urban Pty Ltd. The engineering details shown hereon are preliminary only and are subject to change in final design and statutory approvals

Compaction of any fill material placed on this site shall be completed to level one inspection and testing services in accordance with AS3798-2007.

Depth of fill values are supplied by Peak Urban.
 Copyright © Veris Australia Pty Ltd
 13/07/2021.

FLAGSTONE PRECINCT 1 STAGE 5lii For PEET FLAGSTONE CITY PTY LTD

IMPORTANT NOTES:
 (These notes are an integral part of this plan)
 This plan has been prepared for PEET FLAGSTONE CITY PTY LTD for the purposes of **A Disclosure Plan Under the Land Sales Act 1984 (as amended)**.

It is not to be used by any other person or corporation or for any other purposes and is subject to the following limitations:

Please refer to the approved Development Application for conditions relating to the LOT and to approved Operational Works drawings for services location and possible easements.

THESE DESIGNS AND DRAWINGS ARE COPYRIGHT AND ARE NOT TO BE USED OR REPRODUCED WITHOUT THE WRITTEN PERMISSION OF VERIS

Data Sources
 Cadastral Boundaries
 30109-1-C-Master(CM) FS94 2014.dwg
 Final Surface Contours
 X-122442-CONTOURS - dated 05-07-2021.dwg
 Retaining Walls
 X-119953-S5-BASE - dated 05-07-2021.dwg
 Fill Depth
 119953_FILL CONTOURS_2021-07-22.dwg

Issue	Revisions	Date	Drawn
B	Amend lot 2429-2437, 2484 -2495, 2478-2483 & 2521	13.05.2021	PS
A	Original	17.08.2020	PS

Locality: FLAGSTONE
 Local Authority: LOGAN CITY COUNCIL
 Horizontal Meridian: MGA Zone 56
 Vertical Level Datum: AHD D
 Scale: 1:250 @ A4
 Designed: Peak Urban & Meinhardt Urban Pty Ltd
 Drawn: PS 17/08/2020
 Checked: KJJ 28/07/2021
 Plot Date: 12 Aug, 2021
 Computer File Ref: 30109-S15iii-DP-(B).dwg

DISCLOSURE PLAN of Proposed LOT 2477 being part of Lot 911 on SP321079



BRISBANE WHITSUNDAYS
 (07) 3866 4700 (07) 4945 6600
 MACKAY CAIRNS
 (07) 4957 9700 (07) 4252 9400

veris.com.au


ACN 615 735 727
 Veris Australia Pty Ltd

Drawing No 30109-DP 2477 Issue B





Retaining Wall Lot 2519
 Min Height:- 2.0m
 Max Height:- 2.0m
 Average Height:- 2.0m

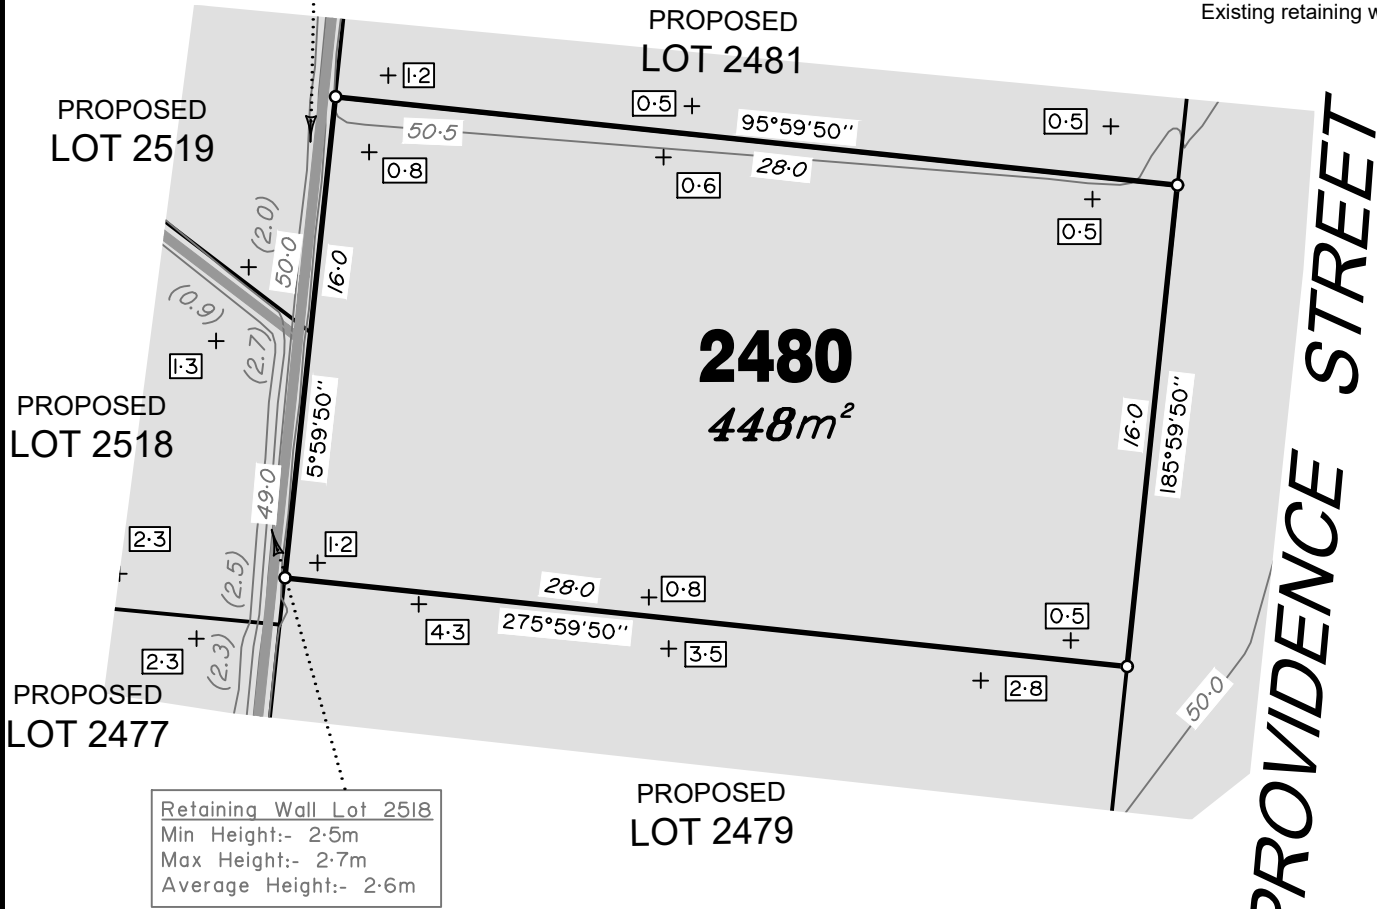

Retaining Wall Lot 2518
 Min Height:- 2.5m
 Max Height:- 2.7m
 Average Height:- 2.6m

LEGEND

Final surface contours based on A.H.D. datum at an interval of 0.5m, shown as: 59.5

Where applicable, areas to be filled are shown as:

Depth of fill, in metres, shown as:- +1.9

Retaining wall and retaining wall height, shown on the lower side of the wall, have been drawn from plans supplied by Peak Urban & Meinhardt Urban Pty Ltd shown as: (1.2)

Existing retaining wall and retaining wall height. (1.1)

FLAGSTONE PRECINCT 1 STAGE 5lii For PEET FLAGSTONE CITY PTY LTD

IMPORTANT NOTES:
 (These notes are an integral part of this plan)
 This plan has been prepared for PEET FLAGSTONE CITY PTY LTD for the purposes of **A Disclosure Plan Under the Land Sales Act 1984 (as amended)**.

It is not to be used by any other person or corporation or for any other purposes and is subject to the following limitations:

Please refer to the approved Development Application for conditions relating to the LOT and to approved Operational Works drawings for services location and possible easements.

THESE DESIGNS AND DRAWINGS ARE COPYRIGHT AND ARE NOT TO BE USED OR REPRODUCED WITHOUT THE WRITTEN PERMISSION OF VERIS

Data Sources
 Cadastral Boundaries: 30109-LC-Master(CP) FS94 2014.dwg
 Final Surface Contours: FSL contours Stage 5i disclosure 0-1m int - 13 08 2021.dwg
 Retaining Walls: BASE - Stage 5i disclosure info only - 13 08 2021.dwg
 Fill Depth: Depth range contours Stage 5i disclosure 0-2m int - 13 08 2021.dwg

B	Amend lot 2480-2483 and 2520.	19.08.2021	PS
A	Original	17.08.2020	PS
Issue	Revisions	Date	Drawn

Locality: FLAGSTONE
 Local Authority: LOGAN CITY COUNCIL
 Horizontal Meridian: MGA Zone 56
 Vertical Level Datum: AHD D
 Scale: 1:250 @ A4
 Designed: Peak Urban & Meinhardt Urban Pty Ltd
 Drawn: PS 17/08/2020
 Checked: DE 19/08/2021
 Plot Date: 19 Aug, 2021
 Computer File Ref: 30109-SI5lii-DP-(B).dwg

DISCLOSURE PLAN of Proposed LOT 2480 being part of Lot 911 on SP321079



BRISBANE (07) 3666 4700 WHITSUNDAYS (07) 4945 6600

MACKAY (07) 4957 9700 CAIRNS (07) 4252 9400

veris.com.au

ACN 615 735 727
 Veris Australia Pty Ltd

ADDITIONAL NOTES:

The LOT dimensions and area shown hereon are subject to final field survey and also to the requirements of Council and any other authority which may have requirements under any relevant legislation

Final surface contours shown hereon have been supplied by Peak Urban and Meinhardt Urban Pty Ltd.

Location of retaining walls are as shown on Engineering design drawings. Their as-constructed location may differ from their design location. Retaining wall heights have been supplied by Peak Urban and Meinhardt Urban Pty Ltd. The engineering details shown hereon are preliminary only and are subject to change in final design and statutory approvals

Compaction of any fill material placed on this site shall be completed to level one inspection and testing services in accordance with AS3798-2007.

Depth of fill values are supplied by Peak Urban.

Copyright © Veris Australia Pty Ltd
 19/08/2021.



Drawing No 30109-DP 2480 Issue B



LEGEND

Final surface contours based on A.H.D. datum at an interval of 0.5m, shown as: 59.5

Where applicable, areas to be filled are shown as:

Depth of fill, in metres, shown as:- +1.9

Retaining wall and retaining wall height, shown on the lower side of the wall, have been drawn from plans supplied by Peak Urban & Meinhardt Urban Pty Ltd shown as: (1.2)

Existing retaining wall and retaining wall height. (1.1)

FLAGSTONE PRECINCT 1 STAGE 5lii For PEET FLAGSTONE CITY PTY LTD

IMPORTANT NOTES:
(These notes are an integral part of this plan)
This plan has been prepared for PEET FLAGSTONE CITY PTY LTD for the purposes of **A Disclosure Plan Under the Land Sales Act 1984 (as amended)**.

It is not to be used by any other person or corporation or for any other purposes and is subject to the following limitations:

Please refer to the approved Development Application for conditions relating to the LOT and to approved Operational Works drawings for services location and possible easements.

THESE DESIGNS AND DRAWINGS ARE COPYRIGHT AND ARE NOT TO BE USED OR REPRODUCED WITHOUT THE WRITTEN PERMISSION OF VERIS

Data Sources
Cadastral Boundaries: 30109-LC-Master(CP) FS94 2014.dwg
Final Surface Contours: FSL contours Stage 5i disclosure 0-1m int - 13 08 2021.dwg
Retaining Walls: BASE - Stage 5i disclosure info only - 13 08 2021.dwg
Fill Depth: Depth range contours Stage 5i disclosure 0-2m int - 13 08 2021.dwg

B	Amend lot 2480-2483 and 2520.	19.08.2021	PS
A	Original	17.08.2020	PS
Issue	Revisions	Date	Drawn

Locality: FLAGSTONE
Local Authority: LOGAN CITY COUNCIL
Horizontal Meridian: MGA Zone 56
Vertical Level Datum: AHD D
Scale: 1:250 @ A4
Designed: Peak Urban & Meinhardt Urban Pty Ltd
Drawn: PS 17/08/2020
Checked: DE 19/08/2021
Plot Date: 19 Aug, 2021
Computer File Ref: 30109-SI5lii-DP-(B).dwg

DISCLOSURE PLAN of Proposed LOT 2481 being part of Lot 911 on SP321079



BRISBANE (07) 3866 4700 WHITSUNDAYS (07) 4945 6600


MACKAY (07) 4957 9700 CAIRNS (07) 4252 9400

veris.com.au

ACN 615 735 727

Veris Australia Pty Ltd

Drawing No 30109-DP 2481 Issue B

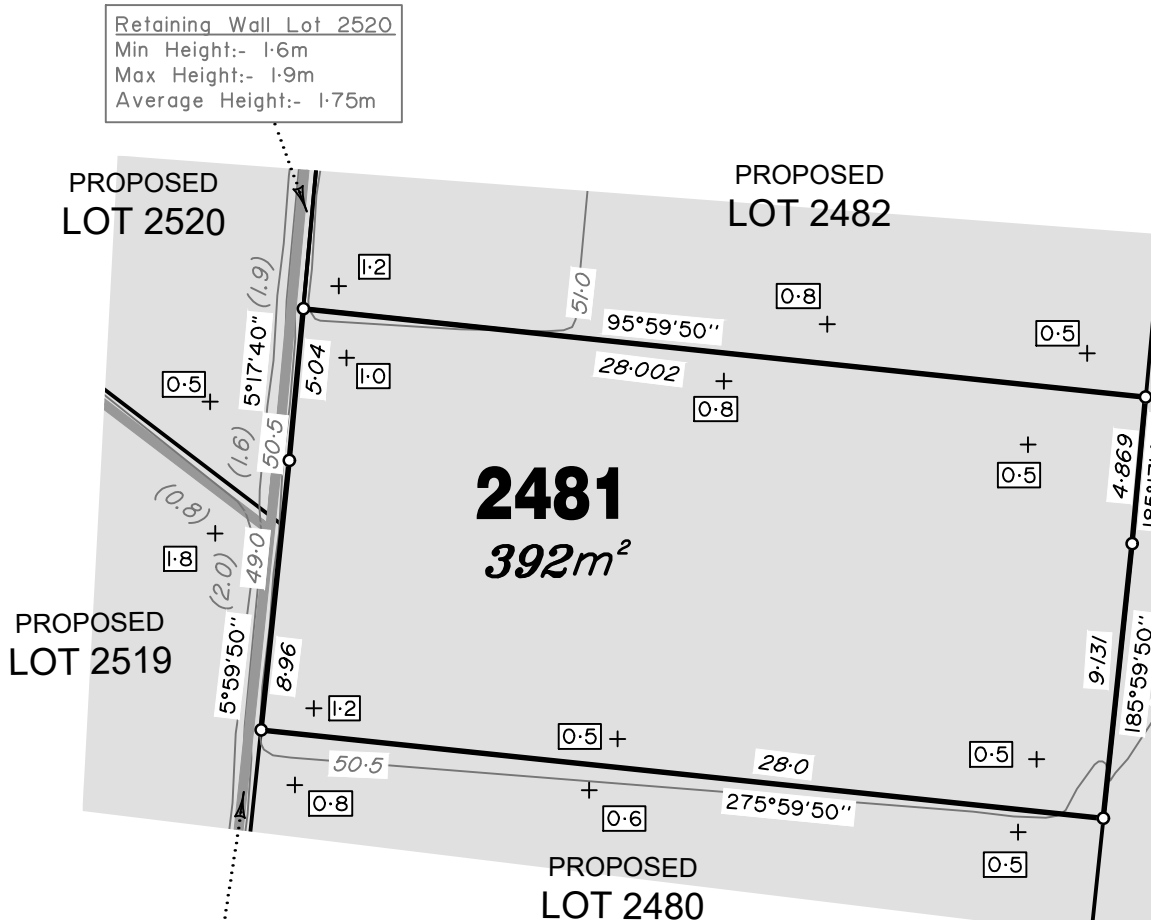

Retaining Wall Lot 2520
Min Height:- 1.6m
Max Height:- 1.9m
Average Height:- 1.75m

Retaining Wall Lot 2519
Min Height:- 2.0m
Max Height:- 2.0m
Average Height:- 2.0m

PROVIDENCE STREET

ADDITIONAL NOTES:
The LOT dimensions and area shown hereon are subject to final field survey and also to the requirements of Council and any other authority which may have requirements under any relevant legislation

Final surface contours shown hereon have been supplied by Peak Urban and Meinhardt Urban Pty Ltd.

Location of retaining walls are as shown on Engineering design drawings. Their as-constructed location may differ from their design location. Retaining wall heights have been supplied by Peak Urban and Meinhardt Urban Pty Ltd. The engineering details shown hereon are preliminary only and are subject to change in final design and statutory approvals

Compaction of any fill material placed on this site shall be completed to level one inspection and testing services in accordance with AS3798-2007.

Depth of fill values are supplied by Peak Urban.

Copyright © Veris Australia Pty Ltd
19/08/2021.



LEGEND


Final surface contours based on A.H.D. datum at an interval of 0.5m, shown as: 59.5

Where applicable, areas to be filled are shown as:

Depth of fill, in metres, shown as:- +1.9

Retaining wall and retaining wall height, shown on the lower side of the wall, have been drawn from plans supplied by Peak Urban & Meinhardt Urban Pty Ltd shown as: (1.2)

Existing retaining wall and retaining wall height. (1.1)

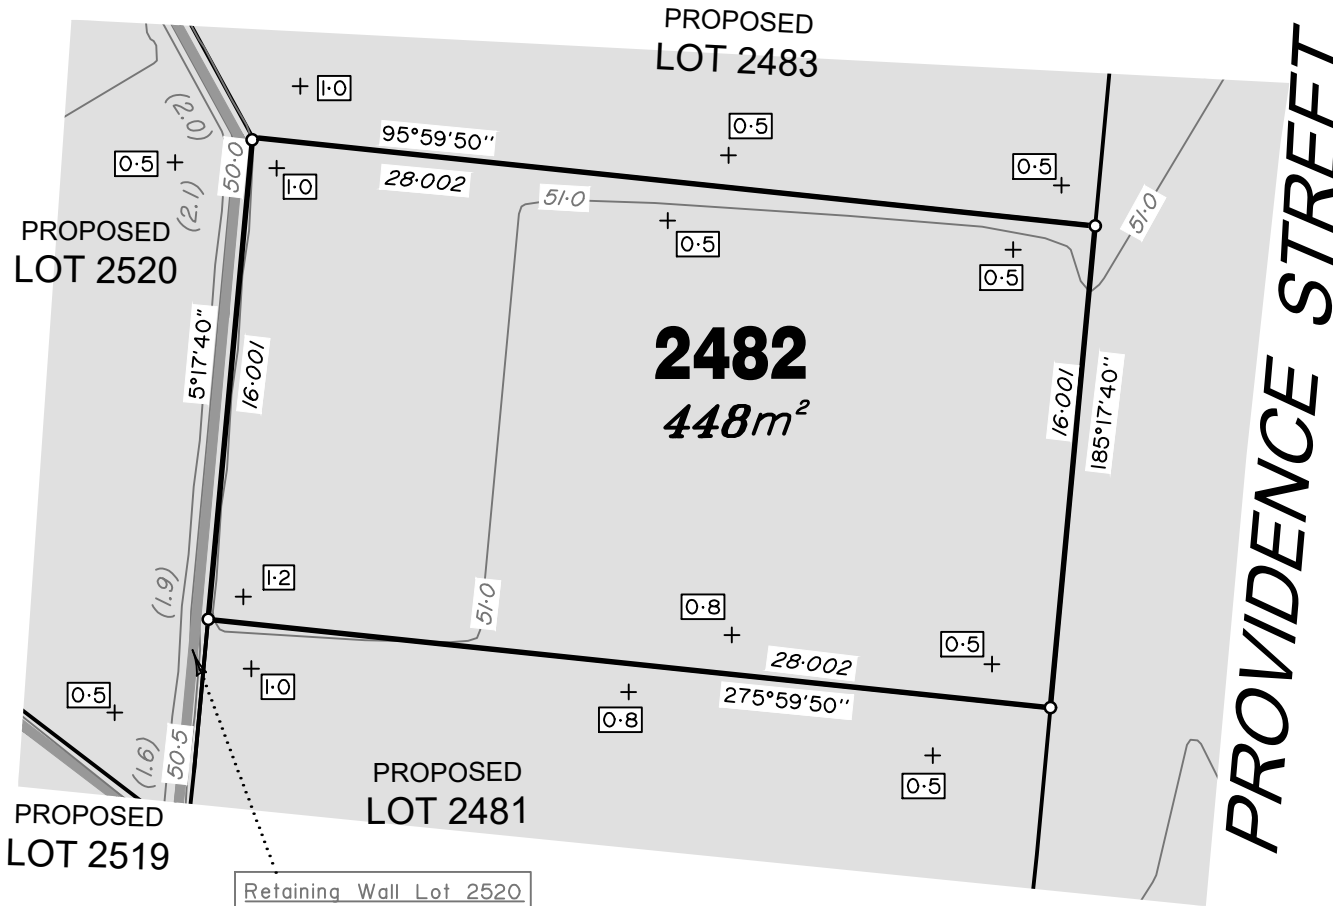

Retaining Wall Lot 2520
Min Height:- 1.6m
Max Height:- 2.1m
Average Height:- 1.85m

ADDITIONAL NOTES:

The LOT dimensions and area shown hereon are subject to final field survey and also to the requirements of Council and any other authority which may have requirements under any relevant legislation

Final surface contours shown hereon have been supplied by Peak Urban and Meinhardt Urban Pty Ltd.

Location of retaining walls are as shown on Engineering design drawings. Their as-constructed location may differ from their design location. Retaining wall heights have been supplied by Peak Urban and Meinhardt Urban Pty Ltd. The engineering details shown hereon are preliminary only and are subject to change in final design and statutory approvals

Compaction of any fill material placed on this site shall be completed to level one inspection and testing services in accordance with AS3798-2007.

Depth of fill values are supplied by Peak Urban.

Copyright © Veris Australia Pty Ltd
19/08/2021.

FLAGSTONE PRECINCT 1 STAGE 5lii For PEET FLAGSTONE CITY PTY LTD

IMPORTANT NOTES:
(These notes are an integral part of this plan)
This plan has been prepared for PEET FLAGSTONE CITY PTY LTD for the purposes of **A Disclosure Plan Under the Land Sales Act 1984 (as amended)**.

It is not to be used by any other person or corporation or for any other purposes and is subject to the following limitations:

Please refer to the approved Development Application for conditions relating to the LOT and to approved Operational Works drawings for services location and possible easements.

THESE DESIGNS AND DRAWINGS ARE COPYRIGHT AND ARE NOT TO BE USED OR REPRODUCED WITHOUT THE WRITTEN PERMISSION OF VERIS

Data Sources
Cadastral Boundaries:
30109-LC-Master(CP) FS94 2014.dwg
Final Surface Contours:
FSL contours Stage 5i disclosure 0-1m int - 13 08 2021.dwg
Retaining Walls:
BASE - Stage 5i disclosure info only - 13 08 2021.dwg
Fill Depth:
Depth range contours Stage 5i disclosure 0-2m int - 13 08 2021.dwg

Issue	Revisions	Date	Drawn
B	Amend lot 2480-2483 and 2520.	19.08.2021	PS
A	Original	17.08.2020	PS

Locality: FLAGSTONE
Local Authority: LOGAN CITY COUNCIL
Horizontal Meridian: MGA Zone 56
Vertical Level Datum: AHD D
Scale: 1:250 @ A4
Designed: Peak Urban & Meinhardt Urban Pty Ltd
Drawn: PS 17/08/2020
Checked: DE 19/08/2021
Plot Date: 19 Aug, 2021
Computer File Ref: 30109-SI5lii-DP-(B).dwg

DISCLOSURE PLAN of Proposed LOT 2482 being part of Lot 911 on SP321079



BRISBANE (07) 3666 4700
WHITSUNDAYS (07) 4945 6600
MACKAY (07) 4957 9700
CAIRNS (07) 4252 9400

veris.com.au
ACN 615 735 727
Veris Australia Pty Ltd

Drawing No
30109-DP 2482
Issue
B

0 12.5m 50 mm 25m 100 mm 37.5m 150 mm SCALE BAR



PROVIDENCE STREET

STELLAR STREET

FLAGSTONIAN DRIVE

PROPOSED LOT 2485

2484
455m²

LEGEND

Final surface contours based on A.H.D. datum at an interval of 0.5m, shown as: 59.5

Where applicable, areas to be filled are shown as:

Depth of fill, in metres, shown as:- [0.9]

Retaining wall and retaining wall height, shown on the lower side of the wall, have been drawn from plans supplied by Peak Urban & Meinhardt Urban Pty Ltd shown as: (1.2)

Existing retaining wall and retaining wall height. (1.1)

Retaining Wall Lot 2484
Min Height:- 1.2m
Max Height:- 1.4m
Average Height:- 1.3m

Retaining Wall Lot 2484
Min Height:- 0.4m
Max Height:- 0.4m
Average Height:- 0.4m

ADDITIONAL NOTES:
The LOT dimensions and area shown hereon are subject to final field survey and also to the requirements of Council and any other authority which may have requirements under any relevant legislation

Final surface contours shown hereon have been supplied by Peak Urban and Meinhardt Urban Pty Ltd.

Location of retaining walls are as shown on Engineering design drawings. Their as-constructed location may differ from their design location. Retaining wall heights have been supplied by Peak Urban and Meinhardt Urban Pty Ltd. The engineering details shown hereon are preliminary only and are subject to change in final design and statutory approvals

Compaction of any fill material placed on this site shall be completed to level one inspection and testing services in accordance with AS3798-2007.

Depth of fill values are supplied by Peak Urban.
Copyright © Veris Australia Pty Ltd
13/07/2021.

**FLAGSTONE
PRECINCT 1 STAGE 5lii**
For
**PEET FLAGSTONE
CITY PTY LTD**

IMPORTANT NOTES:
(These notes are an integral part of this plan)
This plan has been prepared for PEET FLAGSTONE CITY PTY LTD for the purposes of **A Disclosure Plan Under the Land Sales Act 1984 (as amended)**.

It is not to be used by any other person or corporation or for any other purposes and is subject to the following limitations:

Please refer to the approved Development Application for conditions relating to the LOT and to approved Operational Works drawings for services location and possible easements.

THESE DESIGNS AND DRAWINGS ARE COPYRIGHT AND ARE NOT TO BE USED OR REPRODUCED WITHOUT THE WRITTEN PERMISSION OF VERIS

Data Sources
Cadastral Boundaries
30109-1C-Master(CM) FS94 2014.dwg
Final Surface Contours
X-122442-CONTOURS - dated 05-07-2021.dwg
Retaining Walls
X-119953-S5-BASE - dated 05-07-2021.dwg
Fill Depth
119953_FILL CONTOURS_2021-07-22.dwg

B	Amend Lot 2429-2437, 2484 -2495, 2478-2483 & 2521	13.05.2021	PS
A	Original	17.08.2020	PS
Issue	Revisions	Date	Drawn

Locality: FLAGSTONE
Local Authority: LOGAN CITY COUNCIL
Horizontal Meridian: MGA Zone 56
Vertical Level Datum: AHD D
Scale: 1:250 @ A4
Designed: Peak Urban & Meinhardt Urban Pty Ltd
PS 17/08/2020
Drawn: PS 17/08/2020
Checked: KJJ 28/07/2021
Plot Date: 12 Aug, 2021
Computer File Ref: 30109-S15iii-DP-(B).dwg

DISCLOSURE PLAN
of Proposed LOT 2484
being part of
Lot 911 on SP321079



BRISBANE (07) 3866 4700 WHITSUNDAYS (07) 4945 6600
MACKAY (07) 4957 9700 CAIRNS (07) 4252 9400

veris.com.au
ACN 615 735 727
Veris Australia Pty Ltd

Drawing No 30109-DP 2484 Issue B





PROVIDENCE STREET

FLAGSTONIAN DRIVE

PROPOSED LOT 2486

PROPOSED LOT 2484

2485
420m²

LEGEND

Final surface contours based on A.H.D. datum at an interval of 0.5m, shown as: 59.5

Where applicable, areas to be filled are shown as:

Depth of fill, in metres, shown as: - +[1.9]

Retaining wall and retaining wall height, shown on the lower side of the wall, have been drawn from plans supplied by Peak Urban & Meinhardt Urban Pty Ltd shown as: (1.2)

Existing retaining wall and retaining wall height. (1.1)

Retaining Wall Lot 2485
Min Height:- 1.3m
Max Height:- 1.5m
Average Height:- 1.4m

ADDITIONAL NOTES:

The LOT dimensions and area shown hereon are subject to final field survey and also to the requirements of Council and any other authority which may have requirements under any relevant legislation

Final surface contours shown hereon have been supplied by Peak Urban and Meinhardt Urban Pty Ltd.

Location of retaining walls are as shown on Engineering design drawings. Their as-constructed location may differ from their design location. Retaining wall heights have been supplied by Peak Urban and Meinhardt Urban Pty Ltd. The engineering details shown hereon are preliminary only and are subject to change in final design and statutory approvals

Compaction of any fill material placed on this site shall be completed to level one inspection and testing services in accordance with AS3798-2007.

Depth of fill values are supplied by Peak Urban.
Copyright © Veris Australia Pty Ltd
13/07/2021.

FLAGSTONE
PRECINCT 1 STAGE 5lii
For
PEET FLAGSTONE
CITY PTY LTD

IMPORTANT NOTES:
(These notes are an integral part of this plan)
This plan has been prepared for PEET FLAGSTONE CITY PTY LTD for the purposes of **A Disclosure Plan Under the Land Sales Act 1984 (as amended)**.

It is not to be used by any other person or corporation or for any other purposes and is subject to the following limitations:

Please refer to the approved Development Application for conditions relating to the LOT and to approved Operational Works drawings for services location and possible easements.

THESE DESIGNS AND DRAWINGS ARE COPYRIGHT AND ARE NOT TO BE USED OR REPRODUCED WITHOUT THE WRITTEN PERMISSION OF VERIS

Data Sources
Cadastral Boundaries
30109-LC-Master(CM) FS94 2014.dwg
Final Surface Contours
X-122442-CONTOURS - dated 05-07-2021.dwg
Retaining Walls
X-119953-S5-BASE - dated 05-07-2021.dwg
Fill Depth
119953_FILL CONTOURS_2021-07-22.dwg

B	Amend lot 2429-2437, 2484 -2495, 2478-2483 & 2521	13.05.2021	PS
A	Original	17.08.2020	PS

Issue	Revisions	Date	Drawn
Locality: FLAGSTONE			
Local Authority: LOGAN CITY COUNCIL			
Horizontal Meridian: MGA Zone 56			
Vertical Level Datum: AHD D			
Scale: 1:250 @ A4			
Designed: Peak Urban & Meinhardt Urban Pty Ltd			
Drawn: PS 17/08/2020			
Checked: KJJ 28/07/2021			
Plot Date: 12 Aug, 2021			
Computer File Ref: 30109-SI5iii-DP-(B).dwg			

DISCLOSURE PLAN
of Proposed LOT 2485
being part of
Lot 911 on SP321079



BRISBANE (07) 3666 4700 WHITSUNDAYS (07) 4945 6600

MACKAY (07) 4957 9700 CAIRNS (07) 4252 9400

veris.com.au

ACN 615 735 727
Veris Australia Pty Ltd

Drawing No 30109-DP 2485 Issue B





PROVIDENCE STREET

FLAGSTONIAN DRIVE

PROPOSED LOT 2487

2486
420m²

PROPOSED LOT 2485

LEGEND

Final surface contours based on A.H.D. datum at an interval of 0.5m, shown as: 59.5

Where applicable, areas to be filled are shown as:

Depth of fill, in metres, shown as: - +

Retaining wall and retaining wall height, shown on the lower side of the wall, have been drawn from plans supplied by Peak Urban & Meinhardt Urban Pty Ltd shown as:

Existing retaining wall and retaining wall height.

Retaining Wall Lot 2486
Min Height:- 1.1m
Max Height:- 1.4m
Average Height:- 1.25m

ADDITIONAL NOTES:

The LOT dimensions and area shown hereon are subject to final field survey and also to the requirements of Council and any other authority which may have requirements under any relevant legislation

Final surface contours shown hereon have been supplied by Peak Urban and Meinhardt Urban Pty Ltd.

Location of retaining walls are as shown on Engineering design drawings. Their as-constructed location may differ from their design location. Retaining wall heights have been supplied by Peak Urban and Meinhardt Urban Pty Ltd. The engineering details shown hereon are preliminary only and are subject to change in final design and statutory approvals

Compaction of any fill material placed on this site shall be completed to level one inspection and testing services in accordance with AS3798-2007.

Depth of fill values are supplied by Peak Urban.
Copyright © Veris Australia Pty Ltd
13/07/2021.

FLAGSTONE PRECINCT 1 STAGE 5lii For PEET FLAGSTONE CITY PTY LTD

IMPORTANT NOTES:
(These notes are an integral part of this plan)
This plan has been prepared for PEET FLAGSTONE CITY PTY LTD for the purposes of **A Disclosure Plan Under the Land Sales Act 1984 (as amended)**.

It is not to be used by any other person or corporation or for any other purposes and is subject to the following limitations:

Please refer to the approved Development Application for conditions relating to the LOT and to approved Operational Works drawings for services location and possible easements.

THESE DESIGNS AND DRAWINGS ARE COPYRIGHT AND ARE NOT TO BE USED OR REPRODUCED WITHOUT THE WRITTEN PERMISSION OF VERIS

Data Sources
Cadastral Boundaries
30109-LC-Master(CM) FS94 2014.dwg
Final Surface Contours
X-122442-CONTOURS - dated 05-07-2021.dwg
Retaining Walls
X-119953-S5-BASE - dated 05-07-2021.dwg
Fill Depth
119953_FILL CONTOURS_2021-07-22.dwg

B	Amend lot 2429-2437, 2484-2495, 2478-2483 & 2521	13.05.2021	PS
A	Original	17.08.2020	PS

Issue Revisions Date Drawn

Locality: FLAGSTONE
Local Authority: LOGAN CITY COUNCIL
Horizontal Meridian: MGA Zone 56
Vertical Level Datum: AHD D
Scale: 1:250 @ A4
Designed: Peak Urban & Meinhardt Urban Pty Ltd
Drawn: PS 17/08/2020
Checked: KJJ 28/07/2021
Plot Date: 12 Aug, 2021
Computer File Ref: 30109-S15iii-DP-(B).dwg

DISCLOSURE PLAN of Proposed LOT 2486 being part of Lot 911 on SP321079




BRISBANE (07) 3666 4700 WHITSUNDAYS (07) 4945 6600
MACKAY (07) 4957 9700 CAIRNS (07) 4252 9400

veris.com.au
ACN 615 735 727
Veris Australia Pty Ltd

Drawing No 30109-DP 2486 Issue B



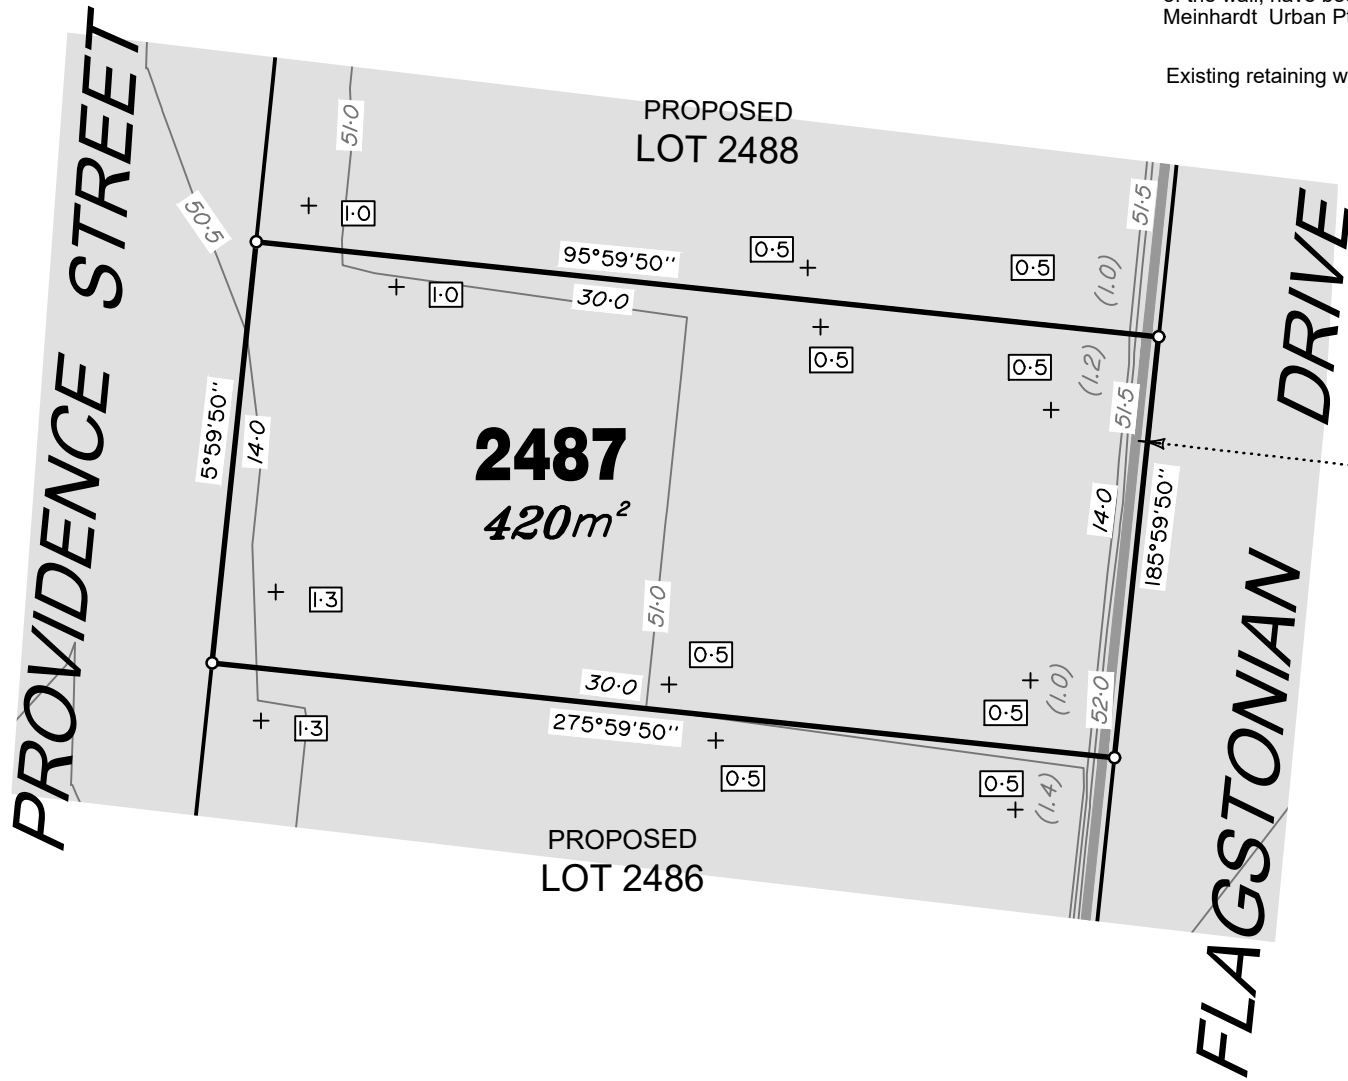

LEGEND

Final surface contours based on A.H.D. datum at an interval of 0.5m, shown as: 59.5

Where applicable, areas to be filled are shown as:

Depth of fill, in metres, shown as:- 1.9

Retaining wall and retaining wall height, shown on the lower side of the wall, have been drawn from plans supplied by Peak Urban & Meinhardt Urban Pty Ltd shown as: (1.2)

Existing retaining wall and retaining wall height. (1.1)

Retaining Wall Lot 2487
Min Height:- 1.0m
Max Height:- 1.2m
Average Height:- 1.1m

ADDITIONAL NOTES:

The LOT dimensions and area shown hereon are subject to final field survey and also to the requirements of Council and any other authority which may have requirements under any relevant legislation

Final surface contours shown hereon have been supplied by Peak Urban and Meinhardt Urban Pty Ltd.

Location of retaining walls are as shown on Engineering design drawings. Their as-constructed location may differ from their design location. Retaining wall heights have been supplied by Peak Urban and Meinhardt Urban Pty Ltd. The engineering details shown hereon are preliminary only and are subject to change in final design and statutory approvals

Compaction of any fill material placed on this site shall be completed to level one inspection and testing services in accordance with AS3798-2007.

Depth of fill values are supplied by Peak Urban.
Copyright © Veris Australia Pty Ltd
13/07/2021.

FLAGSTONE PRECINCT 1 STAGE 5lii For PEET FLAGSTONE CITY PTY LTD

IMPORTANT NOTES:
(These notes are an integral part of this plan)
This plan has been prepared for PEET FLAGSTONE CITY PTY LTD for the purposes of **A Disclosure Plan Under the Land Sales Act 1984 (as amended)**.

It is not to be used by any other person or corporation or for any other purposes and is subject to the following limitations:

Please refer to the approved Development Application for conditions relating to the LOT and to approved Operational Works drawings for services location and possible easements.

THESE DESIGNS AND DRAWINGS ARE COPYRIGHT AND ARE NOT TO BE USED OR REPRODUCED WITHOUT THE WRITTEN PERMISSION OF VERIS

Data Sources
Cadastral Boundaries
30109-1C-Master(CM) FS94 2014.dwg
Final Surface Contours
X-122442-CONTOURS - dated 05-07-2021.dwg
Retaining Walls
X-119953-S5-BASE - dated 05-07-2021.dwg
Fill Depth
119953_FILL CONTOURS_2021-07-22.dwg

Issue	Revisions	Date	Drawn
B	Amend lot 2429-2437, 2484-2495, 2478-2483 & 2521	13.05.2021	PS
A	Original	17.08.2020	PS

Locality: FLAGSTONE
Local Authority: LOGAN CITY COUNCIL
Horizontal Meridian: MGA Zone 56
Vertical Level Datum: AHD D
Scale: 1:250 @ A4
Designed: Peak Urban & Meinhardt Urban Pty Ltd
Drawn: PS 17/08/2020
Checked: KJJ 28/07/2021
Plot Date: 12 Aug, 2021
Computer File Ref: 30109-SI5iii-DP-(B).dwg

DISCLOSURE PLAN of Proposed LOT 2487 being part of Lot 911 on SP321079



BRISBANE (07) 3866 4700
WHITSUNDAYS (07) 4945 6600
MACKAY (07) 4957 9700
CAIRNS (07) 4252 9400

veris.com.au

ACN 615 735 727
Veris Australia Pty Ltd

Drawing No 30109-DP 2487 Issue B





PROVIDENCE STREET

PROPOSED LOT 2488

2488
426m²

PROPOSED LOT 2487

FLAGSTONIAN DRIVE

LEGEND

Final surface contours based on A.H.D. datum at an interval of 0.5m, shown as: 59.5

Where applicable, areas to be filled are shown as:

Depth of fill, in metres, shown as: - (1.2)

Retaining wall and retaining wall height, shown on the lower side of the wall, have been drawn from plans supplied by Peak Urban & Meinhardt Urban Pty Ltd shown as: (1.2)

Existing retaining wall and retaining wall height. (1.1)

Retaining Wall Lot 2488
Min Height:- 1.0m
Max Height:- 1.2m
Average Height:- 1.1m

ADDITIONAL NOTES:

The LOT dimensions and area shown hereon are subject to final field survey and also to the requirements of Council and any other authority which may have requirements under any relevant legislation

Final surface contours shown hereon have been supplied by Peak Urban and Meinhardt Urban Pty Ltd.

Location of retaining walls are as shown on Engineering design drawings. Their as-constructed location may differ from their design location. Retaining wall heights have been supplied by Peak Urban and Meinhardt Urban Pty Ltd. The engineering details shown hereon are preliminary only and are subject to change in final design and statutory approvals

Compaction of any fill material placed on this site shall be completed to level one inspection and testing services in accordance with AS3798-2007.

Depth of fill values are supplied by Peak Urban.
Copyright © Veris Australia Pty Ltd
13/07/2021.

FLAGSTONE PRECINCT 1 STAGE 5lii For PEET FLAGSTONE CITY PTY LTD

IMPORTANT NOTES:
(These notes are an integral part of this plan)
This plan has been prepared for PEET FLAGSTONE CITY PTY LTD for the purposes of **A Disclosure Plan Under the Land Sales Act 1984 (as amended)**.

It is not to be used by any other person or corporation or for any other purposes and is subject to the following limitations:

Please refer to the approved Development Application for conditions relating to the LOT and to approved Operational Works drawings for services location and possible easements.

THESE DESIGNS AND DRAWINGS ARE COPYRIGHT AND ARE NOT TO BE USED OR REPRODUCED WITHOUT THE WRITTEN PERMISSION OF VERIS

Data Sources
Cadastral Boundaries
30109-1C-Master(CM) FS94 2014.dwg
Final Surface Contours
X-122442-CONTOURS - dated 05-07-2021.dwg
Retaining Walls
X-119953-S5-BASE - dated 05-07-2021.dwg
Fill Depth
119953_FILL CONTOURS_2021-07-22.dwg

B	Amend lot 2429-2437, 2484-2495, 2478-2483 & 2521	13.05.2021	PS
A	Original	17.08.2020	PS

Issue Revisions Date Drawn

Locality: FLAGSTONE
Local Authority: LOGAN CITY COUNCIL
Horizontal Meridian: MGA Zone 56
Vertical Level Datum: AHD D
Scale: 1:250 @ A4
Designed: Peak Urban & Meinhardt Urban Pty Ltd
Drawn: PS 17/08/2020
Checked: KJJ 28/07/2021
Plot Date: 12 Aug, 2021
Computer File Ref: 30109-S15iii-DP-(B).dwg

DISCLOSURE PLAN
of Proposed LOT 2488
being part of
Lot 911 on SP321079



BRISBANE WHITSUNDAYS
(07) 3666 4700 (07) 4945 6600

MACKAY CAIRNS
(07) 4957 9700 (07) 4252 9400

veris.com.au
ACN 615 735 727
Veris Australia Pty Ltd

Drawing No Issue
30109-DP 2488 B





PROVIDENCE STREET

PROPOSED LOT 2490

2489
420m²

PROPOSED LOT 2488

LEGEND

Final surface contours based on A.H.D. datum at an interval of 0.5m, shown as: 59.5

Where applicable, areas to be filled are shown as:

Depth of fill, in metres, shown as:- (0.9)

Retaining wall and retaining wall height, shown on the lower side of the wall, have been drawn from plans supplied by Peak Urban & Meinhardt Urban Pty Ltd shown as: (1.2)

Existing retaining wall and retaining wall height. (1.1)

Retaining Wall Lot 2489
Min Height:- 1.0m
Max Height:- 1.2m
Average Height:- 1.1m

ADDITIONAL NOTES:

The LOT dimensions and area shown hereon are subject to final field survey and also to the requirements of Council and any other authority which may have requirements under any relevant legislation

Final surface contours shown hereon have been supplied by Peak Urban and Meinhardt Urban Pty Ltd.

Location of retaining walls are as shown on Engineering design drawings. Their as-constructed location may differ from their design location. Retaining wall heights have been supplied by Peak Urban and Meinhardt Urban Pty Ltd. The engineering details shown hereon are preliminary only and are subject to change in final design and statutory approvals

Compaction of any fill material placed on this site shall be completed to level one inspection and testing services in accordance with AS3798-2007.

Depth of fill values are supplied by Peak Urban.
Copyright © Veris Australia Pty Ltd
13/07/2021.

FLAGSTONE
PRECINCT 1 STAGE 5lii
For
PEET FLAGSTONE
CITY PTY LTD

IMPORTANT NOTES:
(These notes are an integral part of this plan)
This plan has been prepared for PEET FLAGSTONE CITY PTY LTD for the purposes of **A Disclosure Plan Under the Land Sales Act 1984 (as amended)**.

It is not to be used by any other person or corporation or for any other purposes and is subject to the following limitations:

Please refer to the approved Development Application for conditions relating to the LOT and to approved Operational Works drawings for services location and possible easements.

THESE DESIGNS AND DRAWINGS ARE COPYRIGHT AND ARE NOT TO BE USED OR REPRODUCED WITHOUT THE WRITTEN PERMISSION OF VERIS

Data Sources
Cadastral Boundaries
30109-LC-Master(CM) FS94 2014.dwg
Final Surface Contours
X-122442-CONTOURS - dated 05-07-2021.dwg
Retaining Walls
X-119953-S5-BASE - dated 05-07-2021.dwg
Fill Depth
119953_FILL CONTOURS_2021-07-22.dwg

B	Amend lot 2429-2437, 2484-2495, 2478-2483 & 2521	13.05.2021	PS
A	Original	17.08.2020	PS

Issue	Revisions	Date	Drawn
Locality: FLAGSTONE			
Local Authority: LOGAN CITY COUNCIL			
Horizontal Meridian: MGA Zone 56			
Vertical Level Datum: AHD D			
Scale: 1:250 @ A4			
Designed: Peak Urban & Meinhardt Urban Pty Ltd			
Drawn: PS 17/08/2020			
Checked: KJJ 28/07/2021			
Plot Date: 12 Aug, 2021			
Computer File Ref: 30109-SI5iii-DP-(B).dwg			

DISCLOSURE PLAN
of Proposed LOT 2489
being part of
Lot 911 on SP321079



BRISBANE (07) 3866 4700 WHITSUNDAYS (07) 4945 6600

MACKAY (07) 4957 9700 CAIRNS (07) 4252 9400

veris.com.au

ACN 615 735 727
Veris Australia Pty Ltd

Drawing No 30109-DP 2489 Issue B





PROVIDENCE STREET

FLAGSTONIAN DRIVE

PROPOSED LOT 2491

2490
375m²

PROPOSED LOT 2489

LEGEND

Final surface contours based on A.H.D. datum at an interval of 0.5m, shown as: 59.5

Where applicable, areas to be filled are shown as:

Depth of fill, in metres, shown as:- 0.9

Retaining wall and retaining wall height, shown on the lower side of the wall, have been drawn from plans supplied by Peak Urban & Meinhardt Urban Pty Ltd shown as: (1.2)

Existing retaining wall and retaining wall height. (1.1)

Retaining Wall Lot 2490
Min Height:- 0.9m
Max Height:- 1.1m
Average Height:- 1.0m

ADDITIONAL NOTES:

The LOT dimensions and area shown hereon are subject to final field survey and also to the requirements of Council and any other authority which may have requirements under any relevant legislation

Final surface contours shown hereon have been supplied by Peak Urban and Meinhardt Urban Pty Ltd.

Location of retaining walls are as shown on Engineering design drawings. Their as-constructed location may differ from their design location. Retaining wall heights have been supplied by Peak Urban and Meinhardt Urban Pty Ltd. The engineering details shown hereon are preliminary only and are subject to change in final design and statutory approvals

Compaction of any fill material placed on this site shall be completed to level one inspection and testing services in accordance with AS3798-2007.

Depth of fill values are supplied by Peak Urban.
Copyright © Veris Australia Pty Ltd
13/07/2021.

FLAGSTONE
PRECINCT 1 STAGE 5lii
For
PEET FLAGSTONE
CITY PTY LTD

IMPORTANT NOTES:
(These notes are an integral part of this plan)
This plan has been prepared for PEET FLAGSTONE CITY PTY LTD for the purposes of **A Disclosure Plan Under the Land Sales Act 1984 (as amended)**.

It is not to be used by any other person or corporation or for any other purposes and is subject to the following limitations:

Please refer to the approved Development Application for conditions relating to the LOT and to approved Operational Works drawings for services location and possible easements.

THESE DESIGNS AND DRAWINGS ARE COPYRIGHT AND ARE NOT TO BE USED OR REPRODUCED WITHOUT THE WRITTEN PERMISSION OF VERIS

Data Sources
Cadastral Boundaries
30109-LC-Master(CM) FS94 2014.dwg
Final Surface Contours
X-122442-CONTOURS - dated 05-07-2021.dwg
Retaining Walls
X-119953-S5-BASE - dated 05-07-2021.dwg
Fill Depth
119953_FILL CONTOURS_2021-07-22.dwg

B	Amend lot 2429-2437, 2484-2495, 2478-2483 & 2521	13.05.2021	PS
A	Original	17.08.2020	PS
Issue	Revisions	Date	Drawn

Locality: FLAGSTONE
Local Authority: LOGAN CITY COUNCIL
Horizontal Meridian: MGA Zone 56
Vertical Level Datum: AHD D
Scale: 1:250 @ A4
Designed: Peak Urban & Meinhardt Urban Pty Ltd
Drawn: PS 17/08/2020
Checked: KJJ 28/07/2021
Plot Date: 12 Aug, 2021
Computer File Ref: 30109-SI5iii-DP-(B).dwg

DISCLOSURE PLAN
of Proposed LOT 2490
being part of
Lot 911 on SP321079



BRISBANE (07) 3666 4700
WHITSUNDAYS (07) 4945 6600
MACKAY (07) 4957 9700
CAIRNS (07) 4252 9400

veris.com.au
ACN 615 735 727
Veris Australia Pty Ltd

Drawing No
30109-DP 2490
Issue
B





PROVIDENCE STREET

FLAGSTONIAN DRIVE

PROPOSED LOT 2492

2491
375m²

PROPOSED LOT 2490

LEGEND

Final surface contours based on A.H.D. datum at an interval of 0.5m, shown as: 59.5

Where applicable, areas to be filled are shown as:

Depth of fill, in metres, shown as:- 0.9

Retaining wall and retaining wall height, shown on the lower side of the wall, have been drawn from plans supplied by Peak Urban & Meinhardt Urban Pty Ltd shown as: (1.2)

Existing retaining wall and retaining wall height. (1.1)

Retaining Wall Lot 2491
Min Height:- 0.7m
Max Height:- 1.0m
Average Height:- 0.85m

ADDITIONAL NOTES:

The LOT dimensions and area shown hereon are subject to final field survey and also to the requirements of Council and any other authority which may have requirements under any relevant legislation

Final surface contours shown hereon have been supplied by Peak Urban and Meinhardt Urban Pty Ltd.

Location of retaining walls are as shown on Engineering design drawings. Their as-constructed location may differ from their design location. Retaining wall heights have been supplied by Peak Urban and Meinhardt Urban Pty Ltd. The engineering details shown hereon are preliminary only and are subject to change in final design and statutory approvals

Compaction of any fill material placed on this site shall be completed to level one inspection and testing services in accordance with AS3798-2007.

Depth of fill values are supplied by Peak Urban.
Copyright © Veris Australia Pty Ltd
13/07/2021.

FLAGSTONE
PRECINCT 1 STAGE 5lii
For
PEET FLAGSTONE
CITY PTY LTD

IMPORTANT NOTES:
(These notes are an integral part of this plan)
This plan has been prepared for PEET FLAGSTONE CITY PTY LTD for the purposes of **A Disclosure Plan Under the Land Sales Act 1984 (as amended)**.

It is not to be used by any other person or corporation or for any other purposes and is subject to the following limitations:

Please refer to the approved Development Application for conditions relating to the LOT and to approved Operational Works drawings for services location and possible easements.

THESE DESIGNS AND DRAWINGS ARE COPYRIGHT AND ARE NOT TO BE USED OR REPRODUCED WITHOUT THE WRITTEN PERMISSION OF VERIS

Data Sources
Cadastral Boundaries
30109-LC-Master(CM) FS94 2014.dwg
Final Surface Contours
X-122442-CONTOURS - dated 05-07-2021.dwg
Retaining Walls
X-119953-S5-BASE - dated 05-07-2021.dwg
Fill Depth
119953_FILL CONTOURS_2021-07-22.dwg

B	Amend lot 2429-2437, 2484-2495, 2478-2483 & 2521	13.05.2021	PS
A	Original	17.08.2020	PS

Issue	Revisions	Date	Drawn
Locality: FLAGSTONE			
Local Authority: LOGAN CITY COUNCIL			
Horizontal Meridian: MGA Zone 56			
Vertical Level Datum: AHD D			
Scale: 1:250 @ A4			
Designed: Peak Urban & Meinhardt Urban Pty Ltd			
Drawn: PS 17/08/2020			
Checked: KJJ 28/07/2021			
Plot Date: 12 Aug, 2021			
Computer File Ref: 30109-S15iii-DP-(B).dwg			

DISCLOSURE PLAN
of Proposed LOT 2491
being part of
Lot 911 on SP321079



BRISBANE (07) 3666 4700 WHITSUNDAYS (07) 4945 6600

MACKAY (07) 4957 9700 CAIRNS (07) 4252 9400

veris.com.au

ACN 615 735 727
Veris Australia Pty Ltd

Drawing No
30109-DP 2491
Issue
B





LEGEND


Final surface contours based on A.H.D. datum at an interval of 0.5m, shown as: 59.5

Where applicable, areas to be filled are shown as:

Depth of fill, in metres, shown as: [0.9]

Retaining wall and retaining wall height, shown on the lower side of the wall, have been drawn from plans supplied by Peak Urban & Meinhardt Urban Pty Ltd shown as: (1.2)

Existing retaining wall and retaining wall height. (1.1)

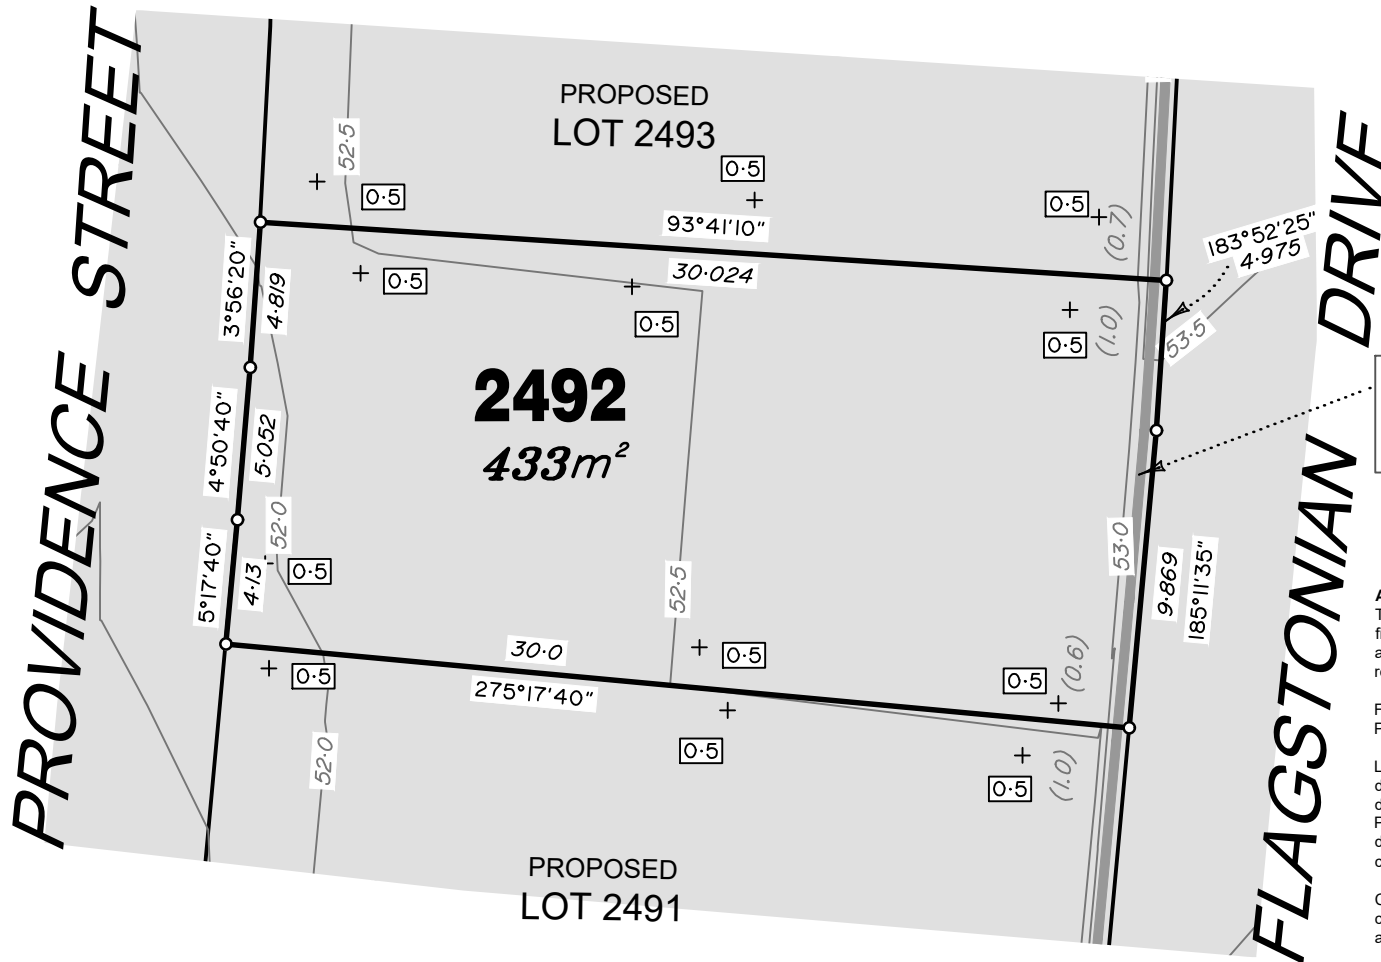

Retaining Wall Lot 2492
Min Height:- 0.6m
Max Height:- 1.0m
Average Height:- 0.8m

ADDITIONAL NOTES:

The LOT dimensions and area shown hereon are subject to final field survey and also to the requirements of Council and any other authority which may have requirements under any relevant legislation

Final surface contours shown hereon have been supplied by Peak Urban and Meinhardt Urban Pty Ltd.

Location of retaining walls are as shown on Engineering design drawings. Their as-constructed location may differ from their design location. Retaining wall heights have been supplied by Peak Urban and Meinhardt Urban Pty Ltd. The engineering details shown hereon are preliminary only and are subject to change in final design and statutory approvals

Compaction of any fill material placed on this site shall be completed to level one inspection and testing services in accordance with AS3798-2007.

Depth of fill values are supplied by Peak Urban.
Copyright © Veris Australia Pty Ltd
13/07/2021.

FLAGSTONE PRECINCT 1 STAGE 5lii For PEET FLAGSTONE CITY PTY LTD

IMPORTANT NOTES:
(These notes are an integral part of this plan)
This plan has been prepared for PEET FLAGSTONE CITY PTY LTD for the purposes of **A Disclosure Plan Under the Land Sales Act 1984 (as amended)**.

It is not to be used by any other person or corporation or for any other purposes and is subject to the following limitations:

Please refer to the approved Development Application for conditions relating to the LOT and to approved Operational Works drawings for services location and possible easements.

THESE DESIGNS AND DRAWINGS ARE COPYRIGHT AND ARE NOT TO BE USED OR REPRODUCED WITHOUT THE WRITTEN PERMISSION OF VERIS

Data Sources
Cadastral Boundaries
30109-1-C-Master(CM) FS94 2014.dwg
Final Surface Contours
X-122442-CONTOURS - dated 05-07-2021.dwg
Retaining Walls
X-119953-S5-BASE - dated 05-07-2021.dwg
Fill Depth
119953_FILL CONTOURS_2021-07-22.dwg

B	Amend lot 2429-2437, 2484-2495, 2478-2483 & 2521	13.05.2021	PS
A	Original	17.08.2020	PS

Issue	Revisions	Date	Drawn
Locality: FLAGSTONE			
Local Authority: LOGAN CITY COUNCIL			
Horizontal Meridian: MGA Zone 56			
Vertical Level Datum: AHD D			
Scale: 1:250 @ A4			
Designed: Peak Urban & Meinhardt Urban Pty Ltd			
Drawn: PS 17/08/2020			
Checked: KJJ 28/07/2021			
Plot Date: 12 Aug, 2021			
Computer File Ref: 30109-SI5iii-DP-(B).dwg			

DISCLOSURE PLAN of Proposed LOT 2492 being part of Lot 911 on SP321079



BRISBANE (07) 3866 4700 WHITSUNDAYS (07) 4945 6600

MACKAY (07) 4957 9700 CAIRNS (07) 4252 9400

veris.com.au

ACN 615 735 727
Veris Australia Pty Ltd

Drawing No 30109-DP 2492 Issue B





LEGEND


Final surface contours based on A.H.D. datum at an interval of 0.5m, shown as: 59.5

Where applicable, areas to be filled are shown as:

Depth of fill, in metres, shown as:- 0.9

Retaining wall and retaining wall height, shown on the lower side of the wall, have been drawn from plans supplied by Peak Urban & Meinhardt Urban Pty Ltd shown as:

Existing retaining wall and retaining wall height.

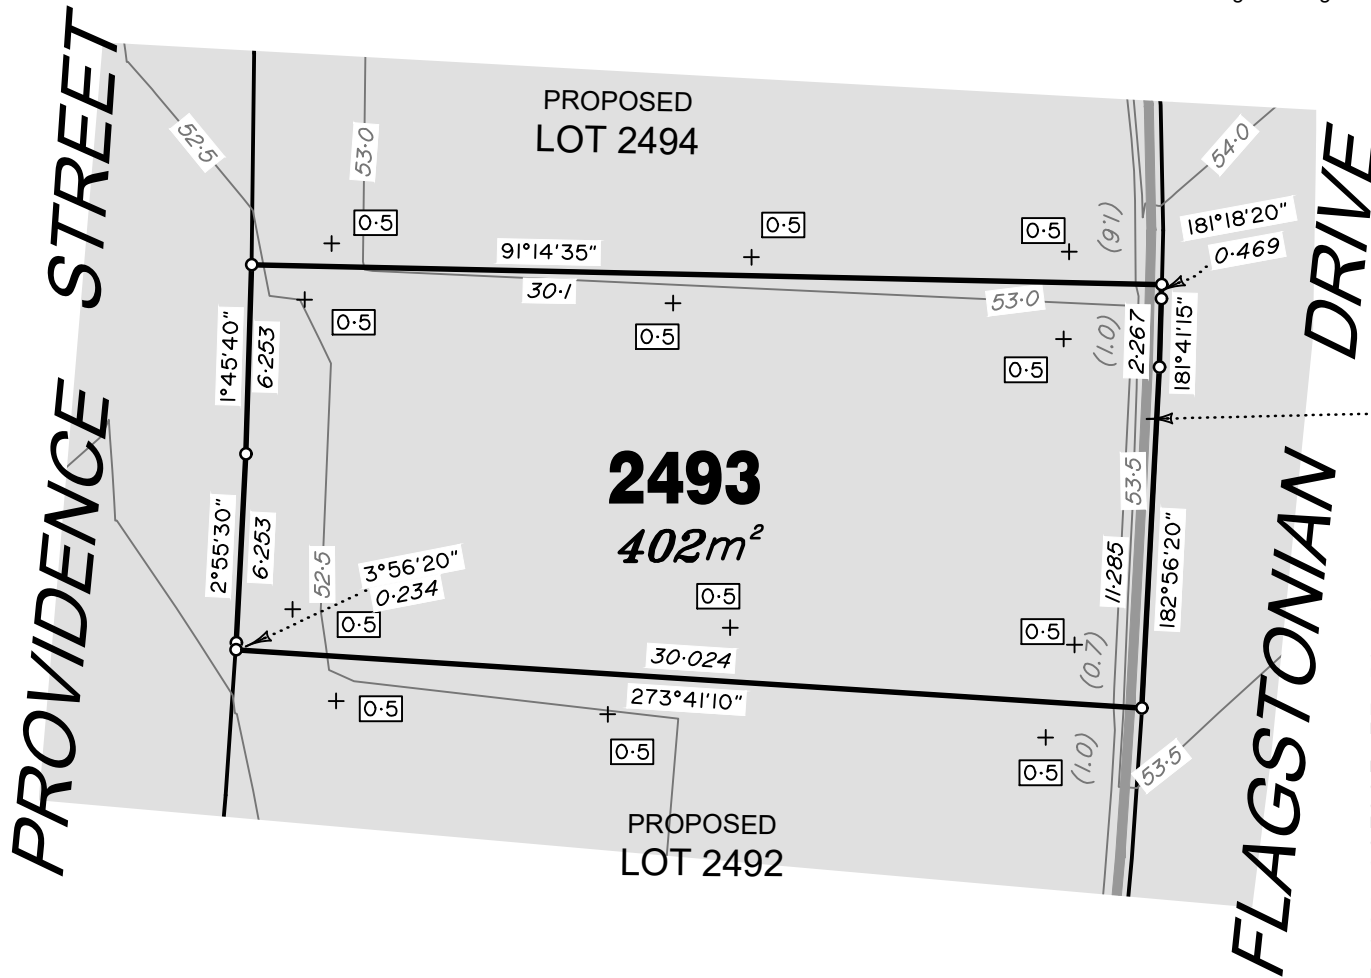

Retaining Wall Lot 2493
Min Height:- 0.7m
Max Height:- 1.0m
Average Height:- 0.85m

ADDITIONAL NOTES:

The LOT dimensions and area shown hereon are subject to final field survey and also to the requirements of Council and any other authority which may have requirements under any relevant legislation

Final surface contours shown hereon have been supplied by Peak Urban and Meinhardt Urban Pty Ltd.

Location of retaining walls are as shown on Engineering design drawings. Their as-constructed location may differ from their design location. Retaining wall heights have been supplied by Peak Urban and Meinhardt Urban Pty Ltd. The engineering details shown hereon are preliminary only and are subject to change in final design and statutory approvals

Compaction of any fill material placed on this site shall be completed to level one inspection and testing services in accordance with AS3798-2007.

Depth of fill values are supplied by Peak Urban.
Copyright © Veris Australia Pty Ltd
13/07/2021.

FLAGSTONE PRECINCT 1 STAGE 5lii For PEET FLAGSTONE CITY PTY LTD

IMPORTANT NOTES:
(These notes are an integral part of this plan)
This plan has been prepared for PEET FLAGSTONE CITY PTY LTD for the purposes of **A Disclosure Plan Under the Land Sales Act 1984 (as amended)**.

It is not to be used by any other person or corporation or for any other purposes and is subject to the following limitations:

Please refer to the approved Development Application for conditions relating to the LOT and to approved Operational Works drawings for services location and possible easements.

THESE DESIGNS AND DRAWINGS ARE COPYRIGHT AND ARE NOT TO BE USED OR REPRODUCED WITHOUT THE WRITTEN PERMISSION OF VERIS

Data Sources			
Cadastral Boundaries			
30109-LC-Master(CM) FS94 2014.dwg			
Final Surface Contours			
X-122442-CONTOURS - dated 05-07-2021.dwg			
Retaining Walls			
X-119953-S5-BASE - dated 05-07-2021.dwg			
Fill Depth			
119953_FILL CONTOURS_2021-07-22.dwg			

Issue	Revisions	Date	Drawn
B	Amend lot 2429-2437, 2484-2495, 2478-2483 & 2521	13.05.2021	PS
A	Original	17.08.2020	PS

Locality:	FLAGSTONE
Local Authority:	LOGAN CITY COUNCIL
Horizontal Meridian:	MGA Zone 56
Vertical Level Datum:	AHD D
Scale:	1:250 @ A4
Designed:	Peak Urban & Meinhardt Urban Pty Ltd
Drawn:	PS 17/08/2020
Checked:	KJJ 28/07/2021
Plot Date:	12 Aug, 2021
Computer File Ref:	30109-S15iii-DP-(B).dwg

DISCLOSURE PLAN of Proposed LOT 2493 being part of Lot 911 on SP321079



BRISBANE WHITSUNDAYS
(07) 3666 4700 (07) 4945 6600

MACKAY CAIRNS
(07) 4957 9700 (07) 4252 9400

veris.com.au

ACN 615 735 727
Veris Australia Pty Ltd

Drawing No
30109-DP 2493
Issue
B





LEGEND


Final surface contours based on A.H.D. datum at an interval of 0.5m, shown as: 59.5

Where applicable, areas to be filled are shown as:

Depth of fill, in metres, shown as:- 1.9

Retaining wall and retaining wall height, shown on the lower side of the wall, have been drawn from plans supplied by Peak Urban & Meinhardt Urban Pty Ltd shown as: (1.2)

Existing retaining wall and retaining wall height. (1.1)

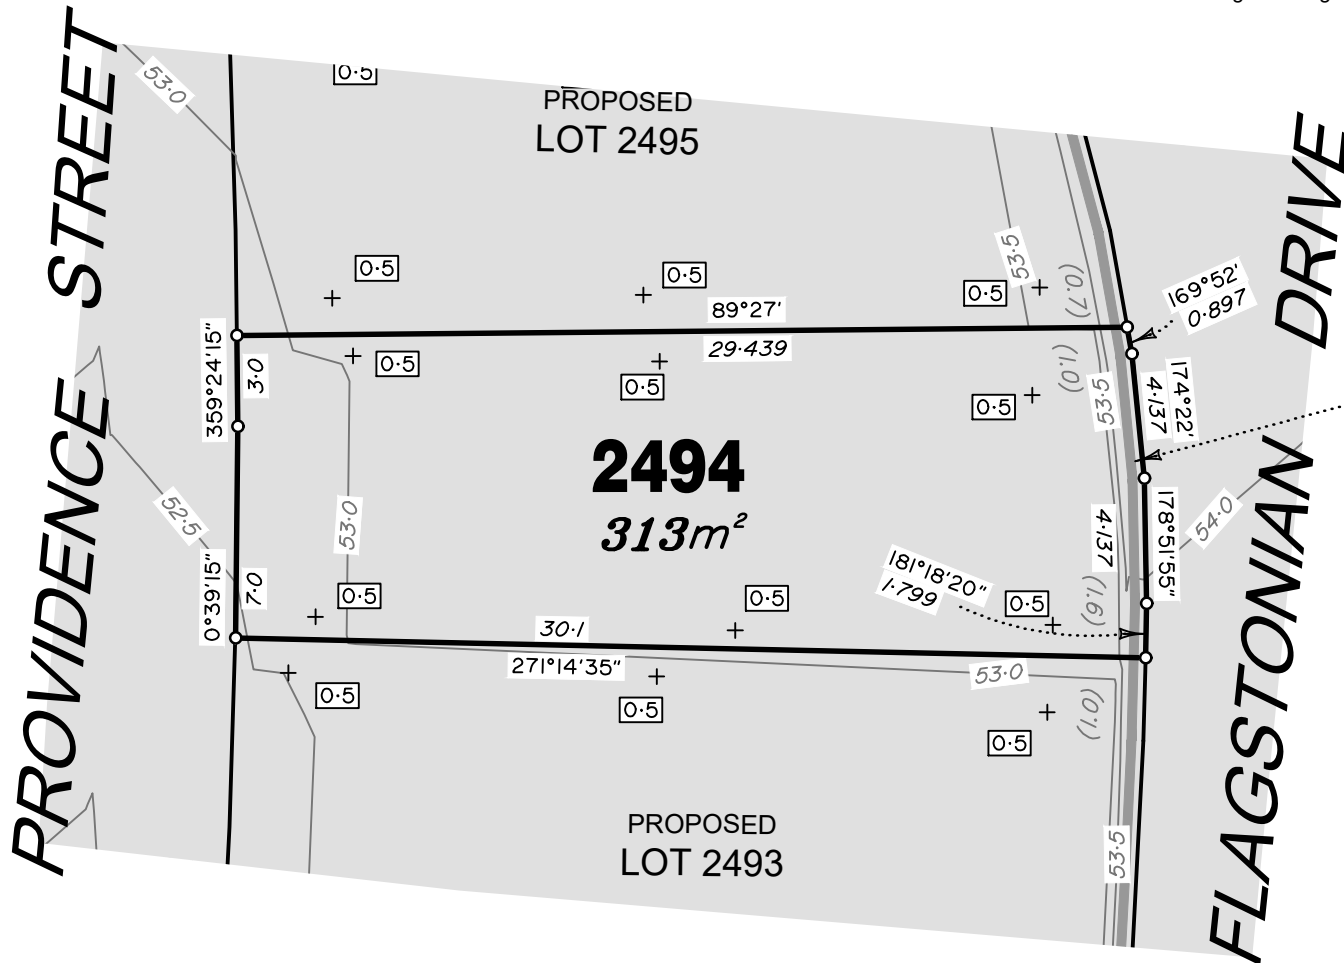

Retaining Wall Lot 2494
Min Height:- 1.0m
Max Height:- 1.6m
Average Height:- 1.3m

ADDITIONAL NOTES:

The LOT dimensions and area shown hereon are subject to final field survey and also to the requirements of Council and any other authority which may have requirements under any relevant legislation

Final surface contours shown hereon have been supplied by Peak Urban and Meinhardt Urban Pty Ltd.

Location of retaining walls are as shown on Engineering design drawings. Their as-constructed location may differ from their design location. Retaining wall heights have been supplied by Peak Urban and Meinhardt Urban Pty Ltd. The engineering details shown hereon are preliminary only and are subject to change in final design and statutory approvals

Compaction of any fill material placed on this site shall be completed to level one inspection and testing services in accordance with AS3798-2007.

Depth of fill values are supplied by Peak Urban.
Copyright © Veris Australia Pty Ltd
13/07/2021.

FLAGSTONE PRECINCT 1 STAGE 5lii For PEET FLAGSTONE CITY PTY LTD

IMPORTANT NOTES:
(These notes are an integral part of this plan)
This plan has been prepared for PEET FLAGSTONE CITY PTY LTD for the purposes of **A Disclosure Plan Under the Land Sales Act 1984 (as amended)**.

It is not to be used by any other person or corporation or for any other purposes and is subject to the following limitations:

Please refer to the approved Development Application for conditions relating to the LOT and to approved Operational Works drawings for services location and possible easements.

THESE DESIGNS AND DRAWINGS ARE COPYRIGHT AND ARE NOT TO BE USED OR REPRODUCED WITHOUT THE WRITTEN PERMISSION OF VERIS

Data Sources
Cadastral Boundaries
30109-1C-Master(CM) FS94 2014.dwg
Final Surface Contours
X-122442-CONTOURS - dated 05-07-2021.dwg
Retaining Walls
X-119953-S5-BASE - dated 05-07-2021.dwg
Fill Depth
119953_FILL CONTOURS_2021-07-22.dwg

B	Amend lot 2429-2437, 2484-2495, 2478-2483 & 2521	13.05.2021	PS
A	Original	17.08.2020	PS
Issue	Revisions	Date	Drawn

Locality: FLAGSTONE
Local Authority: LOGAN CITY COUNCIL
Horizontal Meridian: MGA Zone 56
Vertical Level Datum: AHD D
Scale: 1:250 @ A4
Designed: Peak Urban & Meinhardt Urban Pty Ltd
Drawn: PS 17/08/2020
Checked: KJJ 28/07/2021
Plot Date: 12 Aug, 2021
Computer File Ref: 30109-S15iii-DP-(B).dwg

DISCLOSURE PLAN
of Proposed LOT 2494
being part of
Lot 911 on SP321079



BRISBANE WHITSUNDAYS
(07) 3666 4700 (07) 4945 6600
MACKAY CAIRNS
(07) 4957 9700 (07) 4252 9400

veris.com.au

ACN 615 735 727
Veris Australia Pty Ltd

Drawing No 30109-DP 2494 Issue B





LEGEND


Final surface contours based on A.H.D. datum at an interval of 0.5m, shown as: 59.5

Where applicable, areas to be filled are shown as:

Depth of fill, in metres, shown as:- 0.9

Retaining wall and retaining wall height, shown on the lower side of the wall, have been drawn from plans supplied by Peak Urban & Meinhardt Urban Pty Ltd shown as: (1.2)

Existing retaining wall and retaining wall height. (1.1)

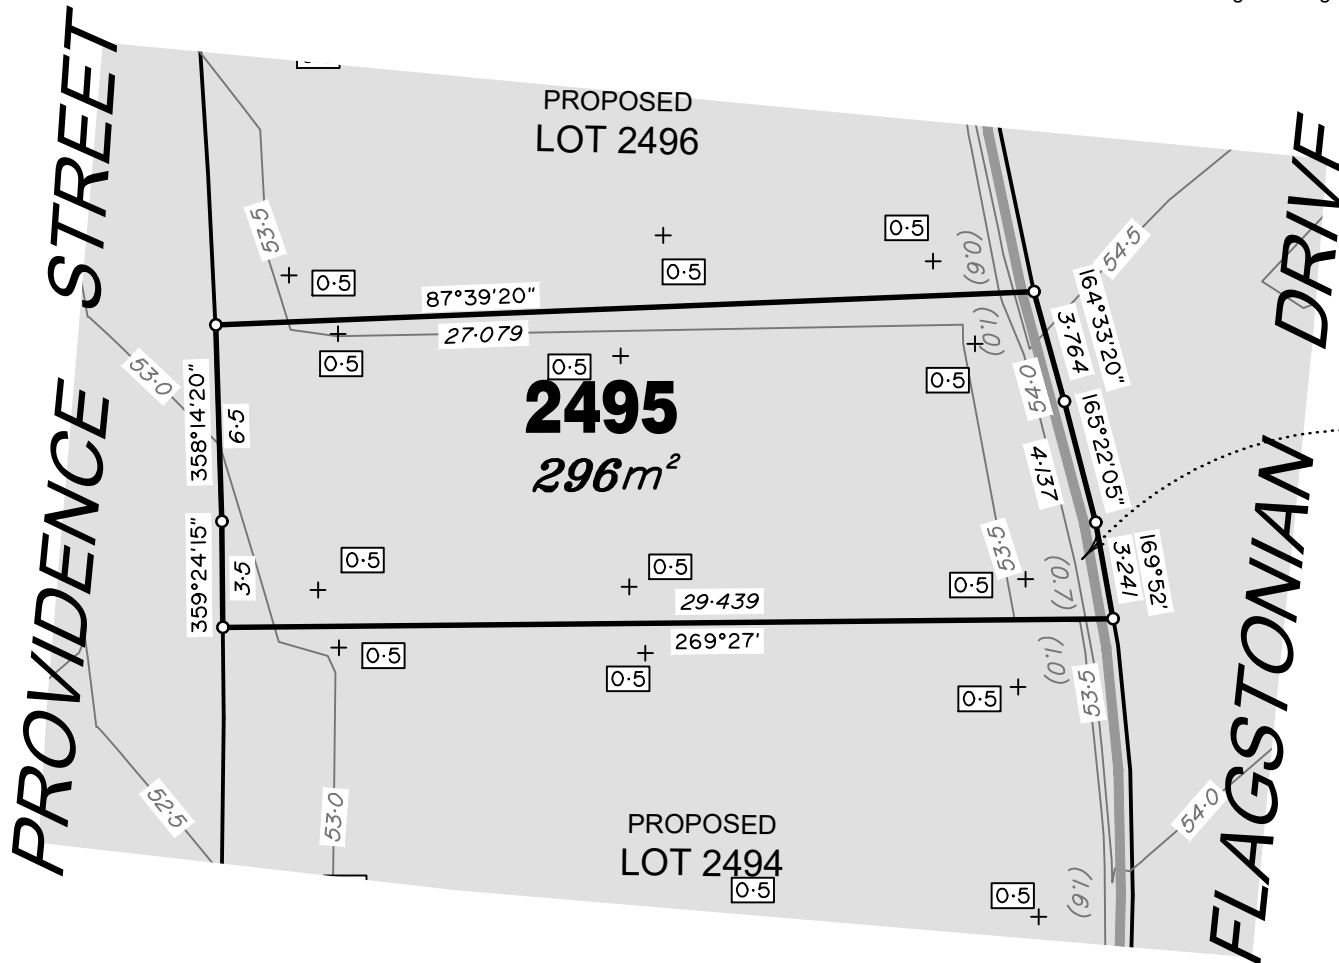

Retaining Wall Lot 2495
Min Height:- 0.7m
Max Height:- 1.0m
Average Height:- 0.85m

ADDITIONAL NOTES:

The LOT dimensions and area shown hereon are subject to final field survey and also to the requirements of Council and any other authority which may have requirements under any relevant legislation

Final surface contours shown hereon have been supplied by Peak Urban and Meinhardt Urban Pty Ltd.

Location of retaining walls are as shown on Engineering design drawings. Their as-constructed location may differ from their design location. Retaining wall heights have been supplied by Peak Urban and Meinhardt Urban Pty Ltd. The engineering details shown hereon are preliminary only and are subject to change in final design and statutory approvals

Compaction of any fill material placed on this site shall be completed to level one inspection and testing services in accordance with AS3798-2007.

Depth of fill values are supplied by Peak Urban.
Copyright © Veris Australia Pty Ltd
13/07/2021.

FLAGSTONE PRECINCT 1 STAGE 5lii For PEET FLAGSTONE CITY PTY LTD

IMPORTANT NOTES:
(These notes are an integral part of this plan)
This plan has been prepared for PEET FLAGSTONE CITY PTY LTD for the purposes of **A Disclosure Plan Under the Land Sales Act 1984 (as amended)**.

It is not to be used by any other person or corporation or for any other purposes and is subject to the following limitations:

Please refer to the approved Development Application for conditions relating to the LOT and to approved Operational Works drawings for services location and possible easements.

THESE DESIGNS AND DRAWINGS ARE COPYRIGHT AND ARE NOT TO BE USED OR REPRODUCED WITHOUT THE WRITTEN PERMISSION OF VERIS

Data Sources
Cadastral Boundaries
30109-LC-Master(CM) FS94 2014.dwg
Final Surface Contours
X-122442-CONTOURS - dated 05-07-2021.dwg
Retaining Walls
X-119953-S5-BASE - dated 05-07-2021.dwg
Fill Depth
119953_FILL CONTOURS_2021-07-22.dwg

B	Amend lot 2429-2437, 2484-2495, 2478-2483 & 2521	13.05.2021	PS
A	Original	17.08.2020	PS
Issue	Revisions	Date	Drawn

Locality: FLAGSTONE
Local Authority: LOGAN CITY COUNCIL
Horizontal Meridian: MGA Zone 56
Vertical Level Datum: AHD D
Scale: 1:250 @ A4
Designed: Peak Urban & Meinhardt Urban Pty Ltd
Drawn: PS 17/08/2020
Checked: KJJ 28/07/2021
Plot Date: 12 Aug, 2021
Computer File Ref: 30109-SI5lii-DP-(B).dwg

DISCLOSURE PLAN of Proposed LOT 2495 being part of Lot 911 on SP321079



BRISBANE (07) 3666 4700 WHITSUNDAYS (07) 4945 6600

MACKAY (07) 4957 9700 CAIRNS (07) 4252 9400

veris.com.au

ACN 615 735 727
Veris Australia Pty Ltd

Drawing No 30109-DP 2495 Issue B





LEGEND

Final surface contours based on A.H.D. datum at an interval of 0.5m, shown as: 59.5

Where applicable, areas to be filled are shown as:

Depth of fill, in metres, shown as:- 0.9

Retaining wall and retaining wall height, shown on the lower side of the wall, have been drawn from plans supplied by Peak Urban & Meinhardt Urban Pty Ltd shown as: 1.2

Existing retaining wall and retaining wall height. 1.1


Retaining Wall Lot 2496
Min Height:- 0.4m
Max Height:- 0.4m
Average Height:- 0.4m

Retaining Wall Lot 2496
Min Height:- 0.6m
Max Height:- 1.0m
Average Height:- 0.8m

PROVIDENCE STREET

ROAD

FLAGSTONIAN DRIVE

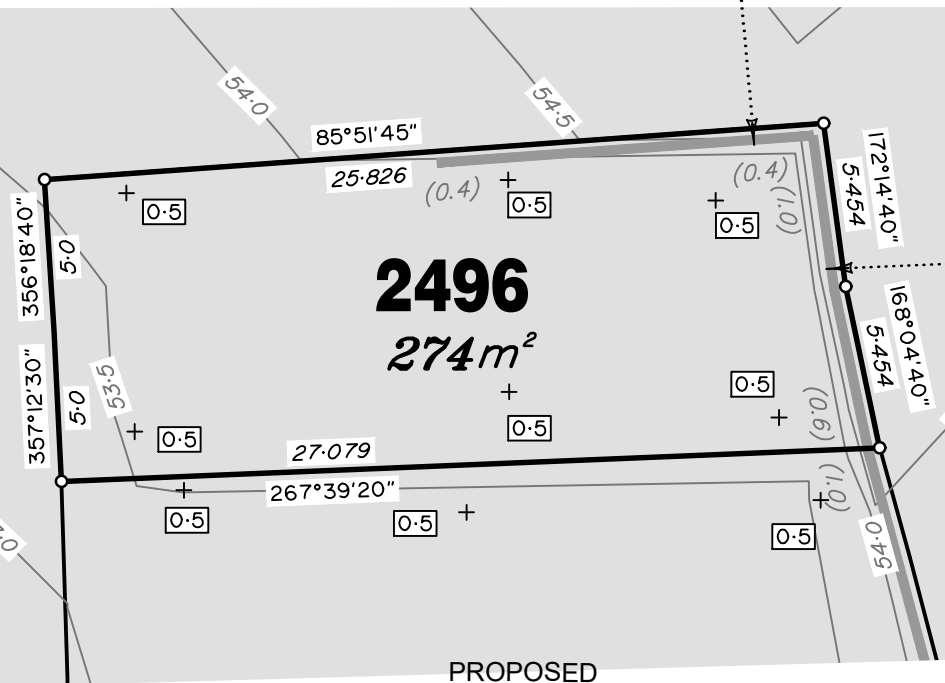

2496
274m²

ADDITIONAL NOTES:

The LOT dimensions and area shown hereon are subject to final field survey and also to the requirements of Council and any other authority which may have requirements under any relevant legislation

Final surface contours shown hereon have been supplied by Peak Urban and Meinhardt Urban Pty Ltd.

Location of retaining walls are as shown on Engineering design drawings. Their as-constructed location may differ from their design location. Retaining wall heights have been supplied by Peak Urban and Meinhardt Urban Pty Ltd. The engineering details shown hereon are preliminary only and are subject to change in final design and statutory approvals

Compaction of any fill material placed on this site shall be completed to level one inspection and testing services in accordance with AS3798-2007.

Depth of fill values are supplied by Peak Urban.
Copyright © Veris Australia Pty Ltd
13/07/2021.

FLAGSTONE PRECINCT 1 STAGE 5lii For PEET FLAGSTONE CITY PTY LTD

IMPORTANT NOTES:
(These notes are an integral part of this plan)
This plan has been prepared for PEET FLAGSTONE CITY PTY LTD for the purposes of **A Disclosure Plan Under the Land Sales Act 1984 (as amended)**.
It is not to be used by any other person or corporation or for any other purposes and is subject to the following limitations:

Please refer to the approved Development Application for conditions relating to the LOT and to approved Operational Works drawings for services location and possible easements.

THESE DESIGNS AND DRAWINGS ARE COPYRIGHT AND ARE NOT TO BE USED OR REPRODUCED WITHOUT THE WRITTEN PERMISSION OF VERIS

Data Sources
Cadastral Boundaries
30109-1C-Master(CM) FS94 2014.dwg
Final Surface Contours
X-122442-CONTOURS - dated 05-07-2021.dwg
Retaining Walls
X-119953-S5-BASE - dated 05-07-2021.dwg
Fill Depth
119953_FILL CONTOURS_2021-07-22.dwg

B	Amend lot 2429-2437, 2484-2495, 2478-2483 & 2521	13.05.2021	PS
A	Original	17.08.2020	PS

Issue	Revisions	Date	Drawn
Locality: FLAGSTONE			
Local Authority: LOGAN CITY COUNCIL			
Horizontal Meridian: MGA Zone 56			
Vertical Level Datum: AHD D			
Scale: 1:250 @ A4			
Designed: Peak Urban & Meinhardt Urban Pty Ltd			
Drawn: PS 17/08/2020			
Checked: KJJ 28/07/2021			
Plot Date: 12 Aug, 2021			
Computer File Ref: 30109-SI5iii-DP-(B).dwg			

DISCLOSURE PLAN of Proposed LOT 2496 being part of Lot 911 on SP321079



BRISBANE (07) 3866 4700	WHITSUNDAYS (07) 4945 6600
MACKAY (07) 4957 9700	CAIRNS (07) 4252 9400

veris.com.au
ACN 615 735 727
Veris Australia Pty Ltd

Drawing No
30109-DP 2496
Issue
B





Retaining Wall Lot 2477
 Min Height:- 1.4m
 Max Height:- 1.5m
 Average Height:- 1.45m

Retaining Wall Lot 2478
 Min Height:- 0.4m
 Max Height:- 0.4m
 Average Height:- 0.4m

Retaining Wall Lot 2478
 Min Height:- 0.4m
 Max Height:- 1.5m
 Average Height:- 0.95m

PROPOSED LOT 2477

PROPOSED LOT 2479

2478
 477m²

STELLAR STREET

PROVIDENCE STREET



LEGEND

Final surface contours based on A.H.D. datum at an interval of 0.5m, shown as: 59.5

Where applicable, areas to be filled are shown as:

Depth of fill, in metres, shown as: - 1.9

Retaining wall and retaining wall height, shown on the lower side of the wall, have been drawn from plans supplied by Peak Urban & Meinhardt Urban Pty Ltd shown as: (1.2)

Existing retaining wall and retaining wall height. (1.1)

FLAGSTONE PRECINCT 1 STAGE 5iii

For **PEET FLAGSTONE CITY PTY LTD**

IMPORTANT NOTES:
 (These notes are an integral part of this plan)
 This plan has been prepared for **PEET FLAGSTONE CITY PTY LTD** for the purposes of **A Disclosure Plan Under the Land Sales Act 1984 (as amended)**.
 It is not to be used by any other person or corporation or for any other purposes and is subject to the following limitations:

Please refer to the approved Development Application for conditions relating to the LOT and to approved Operational Works drawings for services location and possible easements.

THESE DESIGNS AND DRAWINGS ARE COPYRIGHT AND ARE NOT TO BE USED OR REPRODUCED WITHOUT THE WRITTEN PERMISSION OF VERIS

Data Sources
 Cadastral Boundaries: 30109-LC-Master(CY) FS94 2014.dwg
 Final Surface Contours: X-122442-CONTOURS - Dated 01-09-2021.dwg
 Retaining Walls: X-119953-55-BASE - Dated 01-09-2021.dwg
 Fill Depth: Depth range contours Stage 5i disclosure 0-2m int - 13 08 2021.dwg

C	Amend retaining walls	25.07.2022	DE
B	Amend lot 2480-2483 and 2520	19.08.2021	PS
A	Original	17.08.2020	PS
Issue	Revisions	Date	Drawn

Locality: FLAGSTONE
 Local Authority: LOGAN CITY COUNCIL
 Horizontal Meridian: MGA Zone 56
 Vertical Level Datum: AHD D
 Scale: 1:250 @ A4
 Designed: Peak Urban & Meinhardt Urban Pty Ltd
 Drawn: PS 17/08/2020
 Checked: DE 19/08/2021
 Plot Date: 25 Jul, 2022
 Computer File Ref: 30109-S15iii-DP-(C).dwg

DISCLOSURE PLAN of Proposed LOT 2478 being part of Lot 911 on SP321079



veris

BRISBANE (07) 3666 4700 WHITSUNDAYS (07) 4945 6600

MACKAY (07) 4957 9700 CAIRNS (07) 4252 9400

veris.com.au

ACN 615 735 727
 Veris Australia Pty Ltd

Drawing No **30109-DP 2478** Issue **C**

ADDITIONAL NOTES:

The LOT dimensions and area shown hereon are subject to final field survey and also to the requirements of Council and any other authority which may have requirements under any relevant legislation

Final surface contours shown hereon have been supplied by Peak Urban and Meinhardt Urban Pty Ltd.

Location of retaining walls are as shown on Engineering design drawings. Their as-constructed location may differ from their design location. Retaining wall heights have been supplied by Peak Urban and Meinhardt Urban Pty Ltd. The engineering details shown hereon are preliminary only and are subject to change in final design and statutory approvals

Compaction of any fill material placed on this site shall be completed to level one inspection and testing services in accordance with AS3798-2007.

Depth of fill values are supplied by Peak Urban.

Copyright © Veris Australia Pty Ltd
 25/07/2022



LEGEND


Final surface contours based on A.H.D. datum at an interval of 0.5m, shown as: 59.5

Where applicable, areas to be filled are shown as:

Depth of fill, in metres, shown as: - 1.9

Retaining wall and retaining wall height, shown on the lower side of the wall, have been drawn from plans supplied by Peak Urban & Meinhardt Urban Pty Ltd shown as: (1.2)

Existing retaining wall and retaining wall height. (1.1)

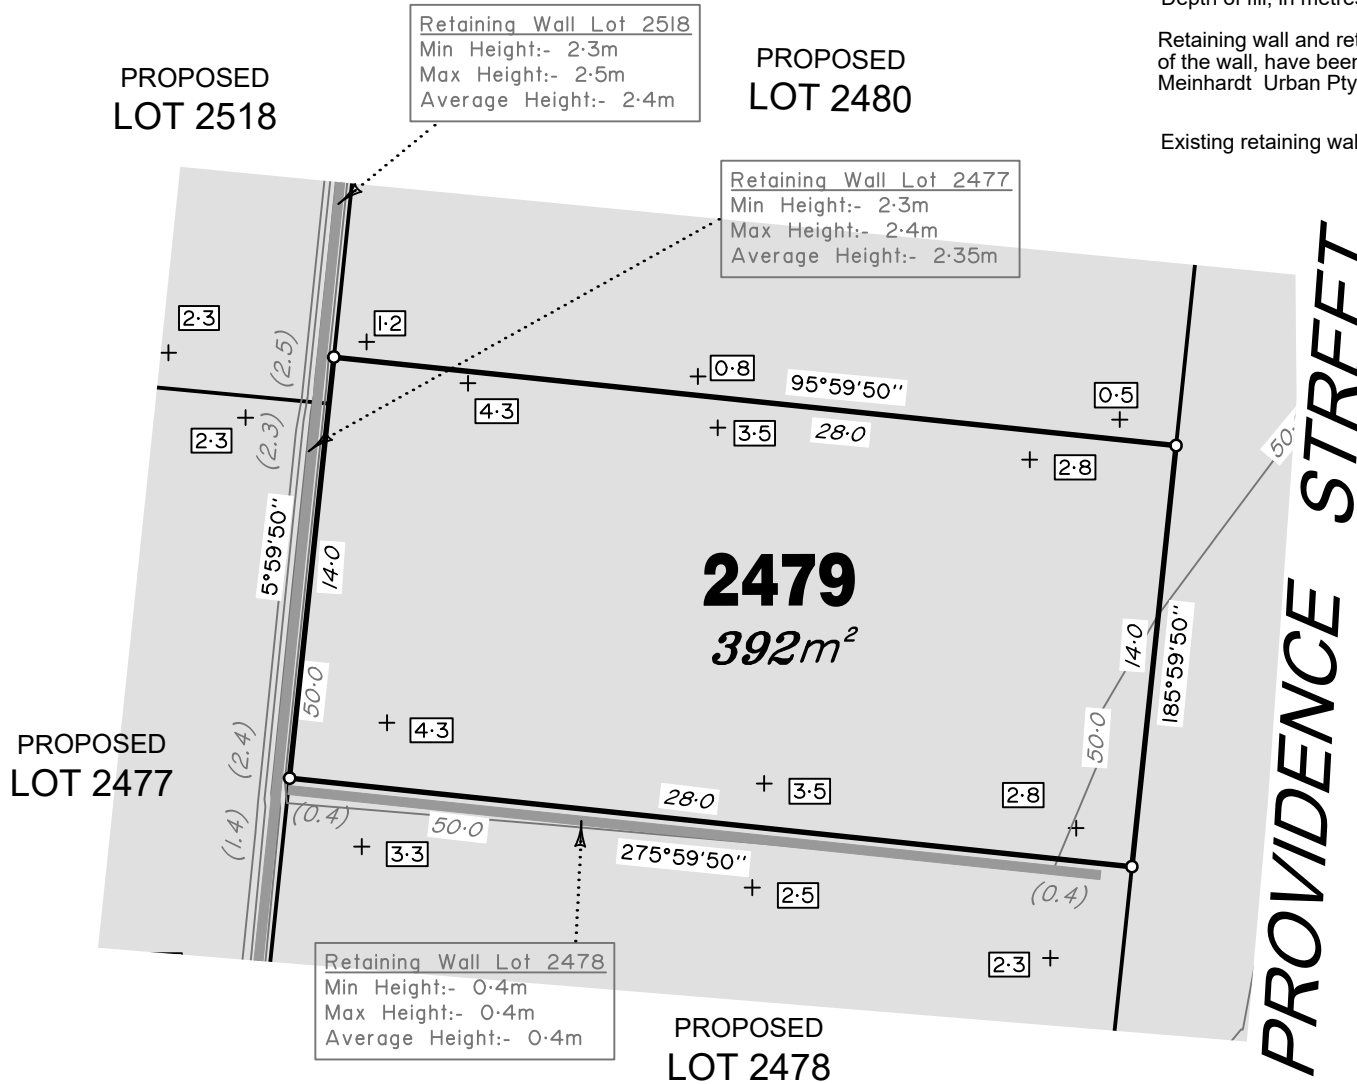

ADDITIONAL NOTES:

The LOT dimensions and area shown hereon are subject to final field survey and also to the requirements of Council and any other authority which may have requirements under any relevant legislation

Final surface contours shown hereon have been supplied by Peak Urban and Meinhardt Urban Pty Ltd.

Location of retaining walls are as shown on Engineering design drawings. Their as-constructed location may differ from their design location. Retaining wall heights have been supplied by Peak Urban and Meinhardt Urban Pty Ltd. The engineering details shown hereon are preliminary only and are subject to change in final design and statutory approvals

Compaction of any fill material placed on this site shall be completed to level one inspection and testing services in accordance with AS3798-2007.

Depth of fill values are supplied by Peak Urban.

Copyright © Veris Australia Pty Ltd
25/07/2022

FLAGSTONE PRECINCT 1 STAGE 5iii For PEET FLAGSTONE CITY PTY LTD

IMPORTANT NOTES:
(These notes are an integral part of this plan)
This plan has been prepared for PEET FLAGSTONE CITY PTY LTD for the purposes of **A Disclosure Plan Under the Land Sales Act 1984 (as amended)**.
It is not to be used by any other person or corporation or for any other purposes and is subject to the following limitations:

Please refer to the approved Development Application for conditions relating to the LOT and to approved Operational Works drawings for services location and possible easements.

THESE DESIGNS AND DRAWINGS ARE COPYRIGHT AND ARE NOT TO BE USED OR REPRODUCED WITHOUT THE WRITTEN PERMISSION OF VERIS

Data Sources
Cadastral Boundaries: 30109-LC-Master(CY) FS94 2014.dwg
Final Surface Contours: X-12242-C-CONTOURS - Dated 01-09-2021.dwg
Retaining Walls: X-119953-S5-BASE - Dated 01-09-2021.dwg
Fill Depth: Depth range contours Stage 5i disclosure 0-2m int - 13 08 2021.dwg

C	Amend retaining walls	25.07.2022	DE
B	Amend lot 2480-2483 and 2520	19.08.2021	PS
A	Original	17.08.2020	PS
Issue	Revisions	Date	Drawn

Locality: FLAGSTONE
Local Authority: LOGAN CITY COUNCIL
Horizontal Meridian: MGA Zone 56
Vertical Level Datum: AHD D
Scale: 1:250 @ A4
Designed: Peak Urban & Meinhardt Urban Pty Ltd
Drawn: PS 17/08/2020
Checked: DE 19/08/2021
Plot Date: 25 Jul, 2022
Computer File Ref: 30109-S15iii-DP-(C).dwg

DISCLOSURE PLAN of Proposed LOT 2479 being part of Lot 911 on SP321079



veris

BRISBANE (07) 3666 4700 WHITSUNDAYS (07) 4945 6600

MACKAY (07) 4957 9700 CAIRNS (07) 4252 9400

veris.com.au

ACN 615 735 727
Veris Australia Pty Ltd


Drawing No 30109-DP 2479 Issue C





Retaining Wall Lot 2483
 Min Height:- 0.4m
 Max Height:- 1.5m
 Average Height:- 0.95m

Retaining Wall Lot 2520
 Min Height:- 1.5m
 Max Height:- 2.5m
 Average Height:- 2.0m

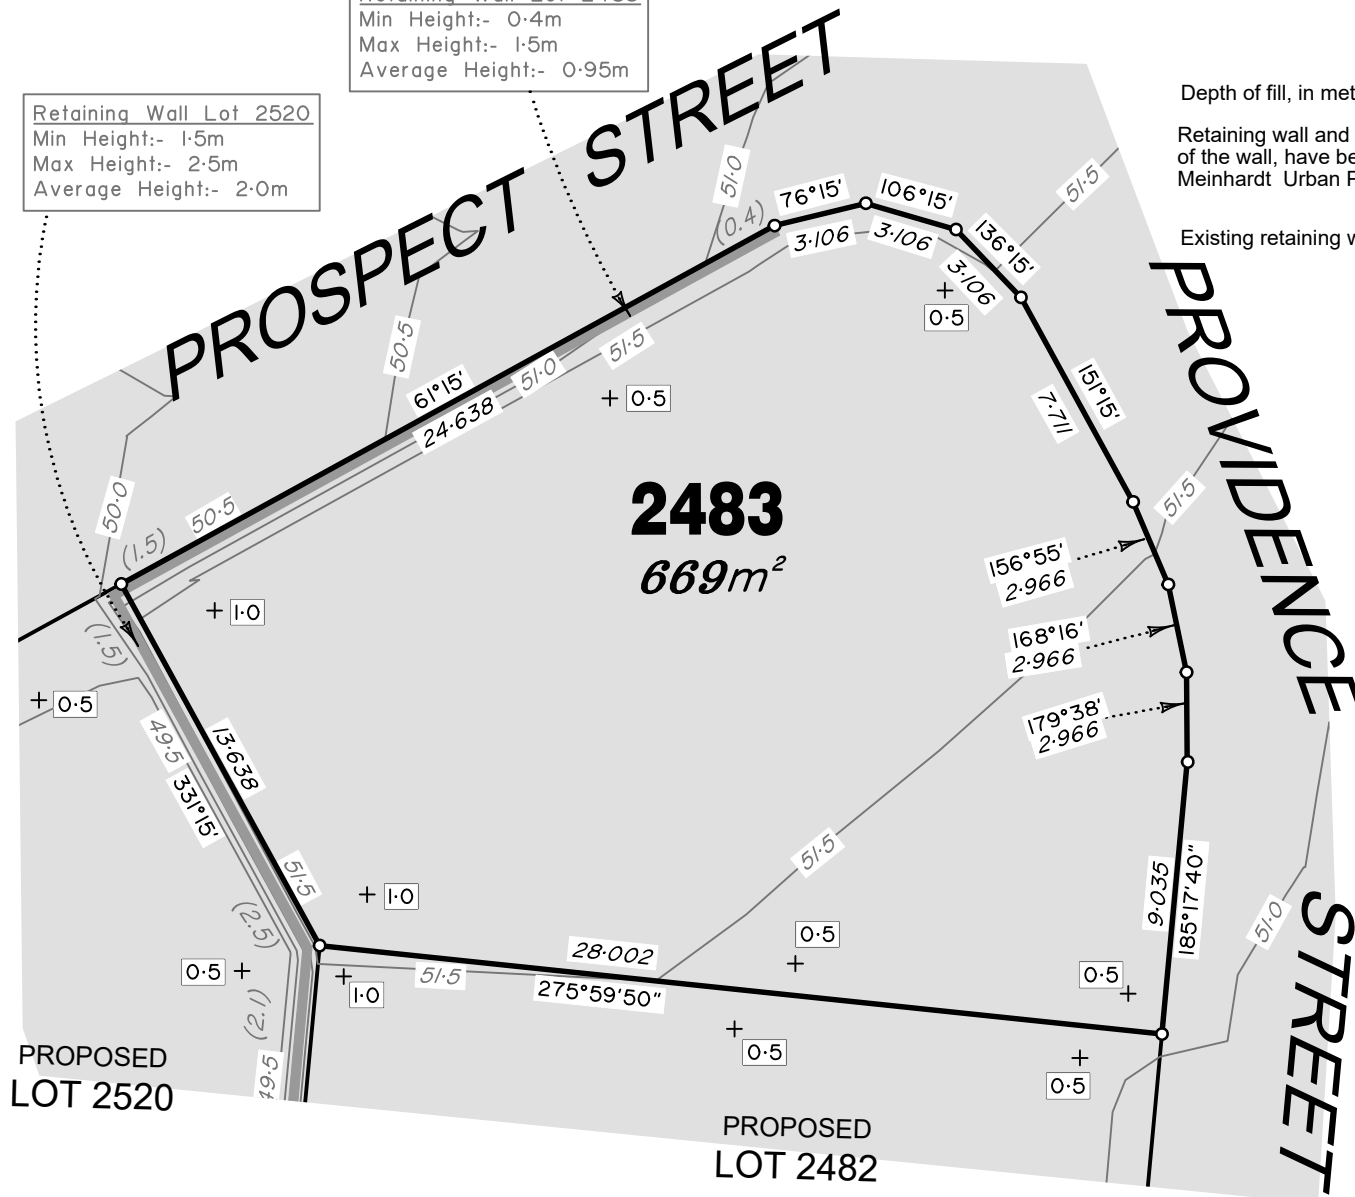

LEGEND

Final surface contours based on A.H.D. datum at an interval of 0.5m, shown as: 59.5

Where applicable, areas to be filled are shown as:

Depth of fill, in metres, shown as: +[1.9]

Retaining wall and retaining wall height, shown on the lower side of the wall, have been drawn from plans supplied by Peak Urban & Meinhardt Urban Pty Ltd shown as: (1.2)

Existing retaining wall and retaining wall height. (1.1)

ADDITIONAL NOTES:

The LOT dimensions and area shown hereon are subject to final field survey and also to the requirements of Council and any other authority which may have requirements under any relevant legislation

Final surface contours shown hereon have been supplied by Peak Urban and Meinhardt Urban Pty Ltd.

Location of retaining walls are as shown on Engineering design drawings. Their as-constructed location may differ from their design location. Retaining wall heights have been supplied by Peak Urban and Meinhardt Urban Pty Ltd. The engineering details shown hereon are preliminary only and are subject to change in final design and statutory approvals

Compaction of any fill material placed on this site shall be completed to level one inspection and testing services in accordance with AS3798-2007.

Depth of fill values are supplied by Peak Urban.

Copyright © Veris Australia Pty Ltd
 25/07/2022

FLAGSTONE PRECINCT 1 STAGE 5iii

For
**PEET FLAGSTONE
 CITY PTY LTD**

IMPORTANT NOTES:

(These notes are an integral part of this plan)
 This plan has been prepared for PEET FLAGSTONE CITY PTY LTD for the purposes of **A Disclosure Plan Under the Land Sales Act 1984 (as amended)**.
 It is not to be used by any other person or corporation or for any other purposes and is subject to the following limitations:

Please refer to the approved Development Application for conditions relating to the LOT and to approved Operational Works drawings for services location and possible easements.

THESE DESIGNS AND DRAWINGS ARE COPYRIGHT AND ARE NOT TO BE USED OR REPRODUCED WITHOUT THE WRITTEN PERMISSION OF VERIS

Data Sources		
Cadastral Boundaries:	30109-LC-Master(CY) FS94 2014.dwg	
Final Surface Contours:	X-12242-C-CONTOURS - Dated 01-09-2021.dwg	
Retaining Walls:	X-119953-55-BASE - Dated 01-09-2021.dwg	
Fill Depth:	Depth range contours Stage 5i disclosure 0-2m int - 13 08 2021.dwg	

Issue	Revisions	Date	Drawn
C	Amend retaining walls	25.07.2022	DE
B	Amend lot 2480-2483 and 2520.	19.08.2021	PS
A	Original	17.08.2020	PS

Locality:	FLAGSTONE
Local Authority:	LOGAN CITY COUNCIL
Horizontal Meridian:	MGA Zone 56
Vertical Level Datum:	AHD D
Scale:	1:250 @ A4
Designed:	Peak Urban & Meinhardt Urban Pty Ltd
Drawn:	PS 17/08/2020
Checked:	DE 19/08/2021
Plot Date:	29 Jul, 2022
Computer File Ref:	30109-St5iii-DP-(C).dwg

DISCLOSURE PLAN of Proposed LOT 2483 being part of Lot 911 on SP321079



veris

BRISBANE (07) 3866 4700 WHITSUNDAYS (07) 4945 6600
 MACKAY (07) 4957 9700 CAIRNS (07) 4252 9400

veris.com.au
 ACN 615 735 727
 Veris Australia Pty Ltd

Drawing No
30109-DP 2483
 Issue
C



PROSPECT STREET

2520
514m²

PROPOSED LOT 2519

PROPOSED LOT 2483

PROPOSED LOT 2482

PROPOSED LOT 2481

Retaining Wall Lot 2519
Min Height:- 0.8m
Max Height:- 0.8m
Average Height:- 0.8m

Retaining Wall Lot 2520
Min Height:- 1.5m
Max Height:- 2.5m
Average Height:- 2.0m

Retaining Wall Lot 2520
Min Height:- 1.6m
Max Height:- 2.1m
Average Height:- 1.85m

LEGEND

Final surface contours based on A.H.D. datum at an interval of 0.5m, shown as: 59.5

Where applicable, areas to be filled are shown as:

Depth of fill, in metres, shown as:- +1.9

Retaining wall and retaining wall height, shown on the lower side of the wall, have been drawn from plans supplied by Peak Urban & Meinhardt Urban Pty Ltd shown as: (1.2)

Existing retaining wall and retaining wall height. (1.1)

ADDITIONAL NOTES:

The LOT dimensions and area shown hereon are subject to final field survey and also to the requirements of Council and any other authority which may have requirements under any relevant legislation

Final surface contours shown hereon have been supplied by Peak Urban and Meinhardt Urban Pty Ltd.

Location of retaining walls are as shown on Engineering design drawings. Their as-constructed location may differ from their design location. Retaining wall heights have been supplied by Peak Urban and Meinhardt Urban Pty Ltd. The engineering details shown hereon are preliminary only and are subject to change in final design and statutory approvals

Compaction of any fill material placed on this site shall be completed to level one inspection and testing services in accordance with AS3798-2007.

Depth of fill values are supplied by Peak Urban.

Copyright © Veris Australia Pty Ltd
25/07/2022

FLAGSTONE
PRECINCT 1 STAGE 5iii

For
PEET FLAGSTONE
CITY PTY LTD

IMPORTANT NOTES:

(These notes are an integral part of this plan)
This plan has been prepared for PEET FLAGSTONE CITY PTY LTD for the purposes of **A Disclosure Plan Under the Land Sales Act 1984 (as amended)**.
It is not to be used by any other person or corporation or for any other purposes and is subject to the following limitations:

Please refer to the approved Development Application for conditions relating to the LOT and to approved Operational Works drawings for services location and possible easements.

THESE DESIGNS AND DRAWINGS ARE COPYRIGHT AND ARE NOT TO BE USED OR REPRODUCED WITHOUT THE WRITTEN PERMISSION OF VERIS

Data Sources

Cadastral Boundaries:
30109-LC-Master(CY) FS94 2014.dwg
Final Surface Contours:
X-12242-C-CONTOURS - Dated 01-09-2021.dwg
Retaining Walls:
X-119953-S5-BASE - Dated 01-09-2021.dwg
Fill Depth:
Depth range contours Stage 5i disclosure 0-2m int - 13 08 2021.dwg

C	Amend retaining walls	25.07.2022	DE
B	Amend lot 2480-2483 and 2520	19.08.2021	PS
A	Original	17.08.2020	PS
Issue	Revisions	Date	Drawn

Locality: FLAGSTONE
Local Authority: LOGAN CITY COUNCIL
Horizontal Meridian: MGA Zone 56
Vertical Level Datum: AHD D
Scale: 1:250 @ A4
Designed: Peak Urban & Meinhardt Urban Pty Ltd
Drawn: PS 17/08/2020
Checked: DE 19/08/2021
Plot Date: 29 Jul, 2022
Computer File Ref: 30109-Si5iii-DP-(C).dwg

DISCLOSURE PLAN
of Proposed LOT 2520
being part of
Lot 911 on SP321079



veris

BRISBANE (07) 3866 4700 WHITSUNDAYS (07) 4945 6600
MACKAY (07) 4957 9700 CAIRNS (07) 4252 9400

veris.com.au
ACN 615 735 727
Veris Australia Pty Ltd

Drawing No Issue
30109-DP 2520 C

