

VERSION	AMENDMENT	AUTHORISED BY	DATE


HELD BY LANDGATE IN DIGITAL FORMAT ONLY
 LIMITED IN DEPTH TO 12.19 METRES
 FOR INTERESTS AND NOTIFICATIONS SEE SHEET 3

UNLODGED VERSION



DRAFT
 ALL AREAS AND DIMENSIONS
 ARE SUBJECT TO FINAL SURVEY
 AND WAPC APPROVAL

**PRELIMINARY ONLY
 UNLODGED VERSION
 SUBJECT TO
 LANDGATE AUDIT**
 This version is
 - Current as at 9/01/2019
 - Subject to change without notice
 - Not intended for design use,
 a LANDGATE APPROVED copy
 should be obtained for such purposes.

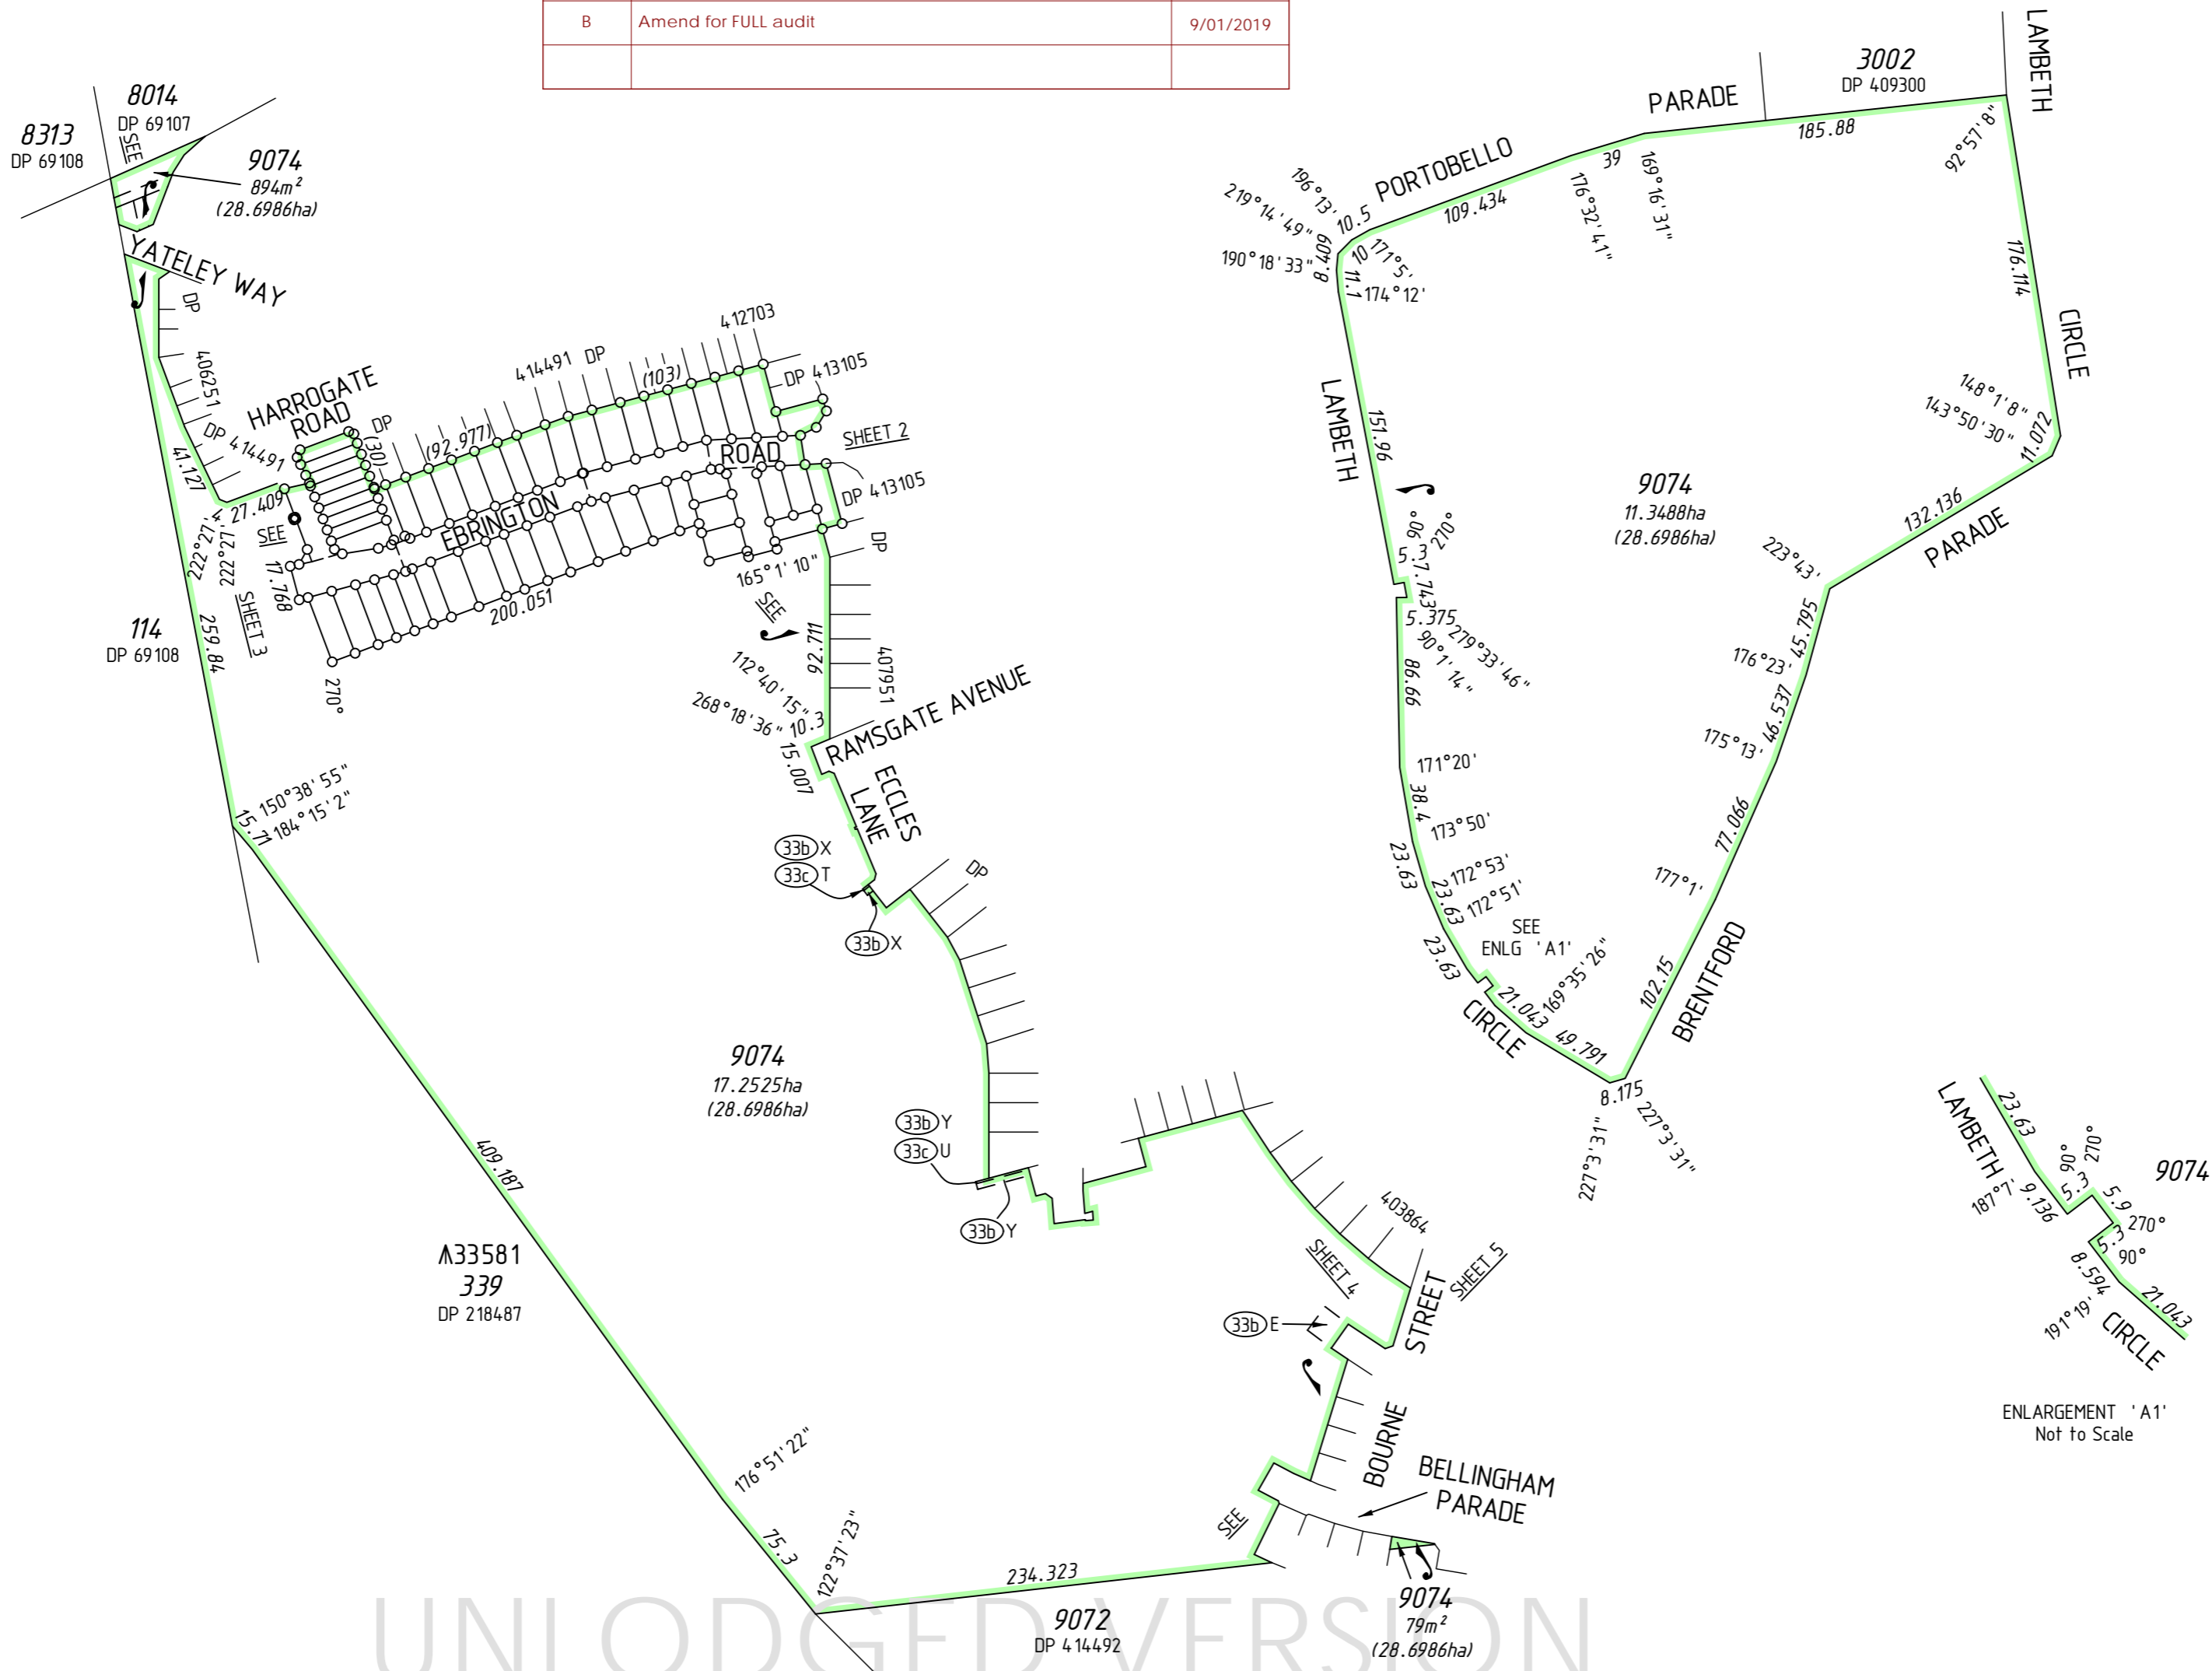AMENDMENTS TABLE		
Revision	Description	Date
A	Initial Issue	4/01/2019
B	Amend for FULL audit	9/01/2019



UNLODGED VERSION

TYPE	FREEHOLD	S.S.A.	YES
PURPOSE	SUBDIVISION		
PLAN OF	LOTS 1589-1599, 1608-1625, 1627-1639, 1676-1682, 9074, ROADS AND RESTRICTIVE COVENANT		
FORMER TENURE	LOT 9071 ON DP 414492 C.T. 2955-339		
LOCAL AUTHORITY	CITY OF KWINANA		
LOCALITY	WELLARD		
D.O.P.L.H. FILE			
FIELD RECORD	93512, 97123, 98162, 103222, 112284, 117940		
SURVEYOR'S CERTIFICATE - REG 54			
I, Nigel J. SIMPSON hereby certify that this plan is accurate and is a correct representation of the - (a) *survey, and/or (b) *calculations from measurements recorded in the field records, [* delete if inapplicable] undertaken for the purposes of this plan and that it complies with the relevant written law(s) in relation to which it is lodged.			
LICENSED SURVEYOR	DATE		
LODGED			
DATE	FEE PAID	ASSESS No.	
I.S.C.			
EXAMINED			
DATE			
WESTERN AUSTRALIAN PLANNING COMMISSION FILE 154137			
Delegated under S. 16 P&D Act 2005			
DATE			
IN ORDER FOR DEALINGS			
SUBJECT TO			
FOR INSPECTOR OF PLANS AND SURVEYS			
DATE			
APPROVED			
REG26A (4)			
INSPECTOR OF PLANS AND SURVEYS			
DATE			
 			

SURVEY CARRIED OUT UNDER REG 26A
 SPECIAL SURVEY AREA GUIDELINES
 SEE SURVEY SHEETS FOR SURVEY INFORMATION

USE ONLY THE SURVEY SHEET/S WHEN DETERMINING
 THE TRUE FINAL POSITION AND TYPE OF ALL SURVEY
 MARKS PLACED PERTAINING TO THIS PLAN.

MNG
 MC MULLEN NOLAN GROUP
 PO Box 3526, Success W.A. 6964
 Tel: (08) 6436 1599
 Fax: (08) 6436 1500
 Email: info@mngsurvey.com.au
 MNG Ref: 100552dp-094b - Stage 42 - DP416311#00.CSD

DEPOSITED PLAN

4 163 11

SHEET 01 OF 05 SHEETS
 (PLUS SURVEY SHEETS(S))
 VERSION 1


UNLODGED VERSION

UNLODGED VERSION

UNLODGED VERSION

UNLODGED VERSION

UNLODGED VERSION

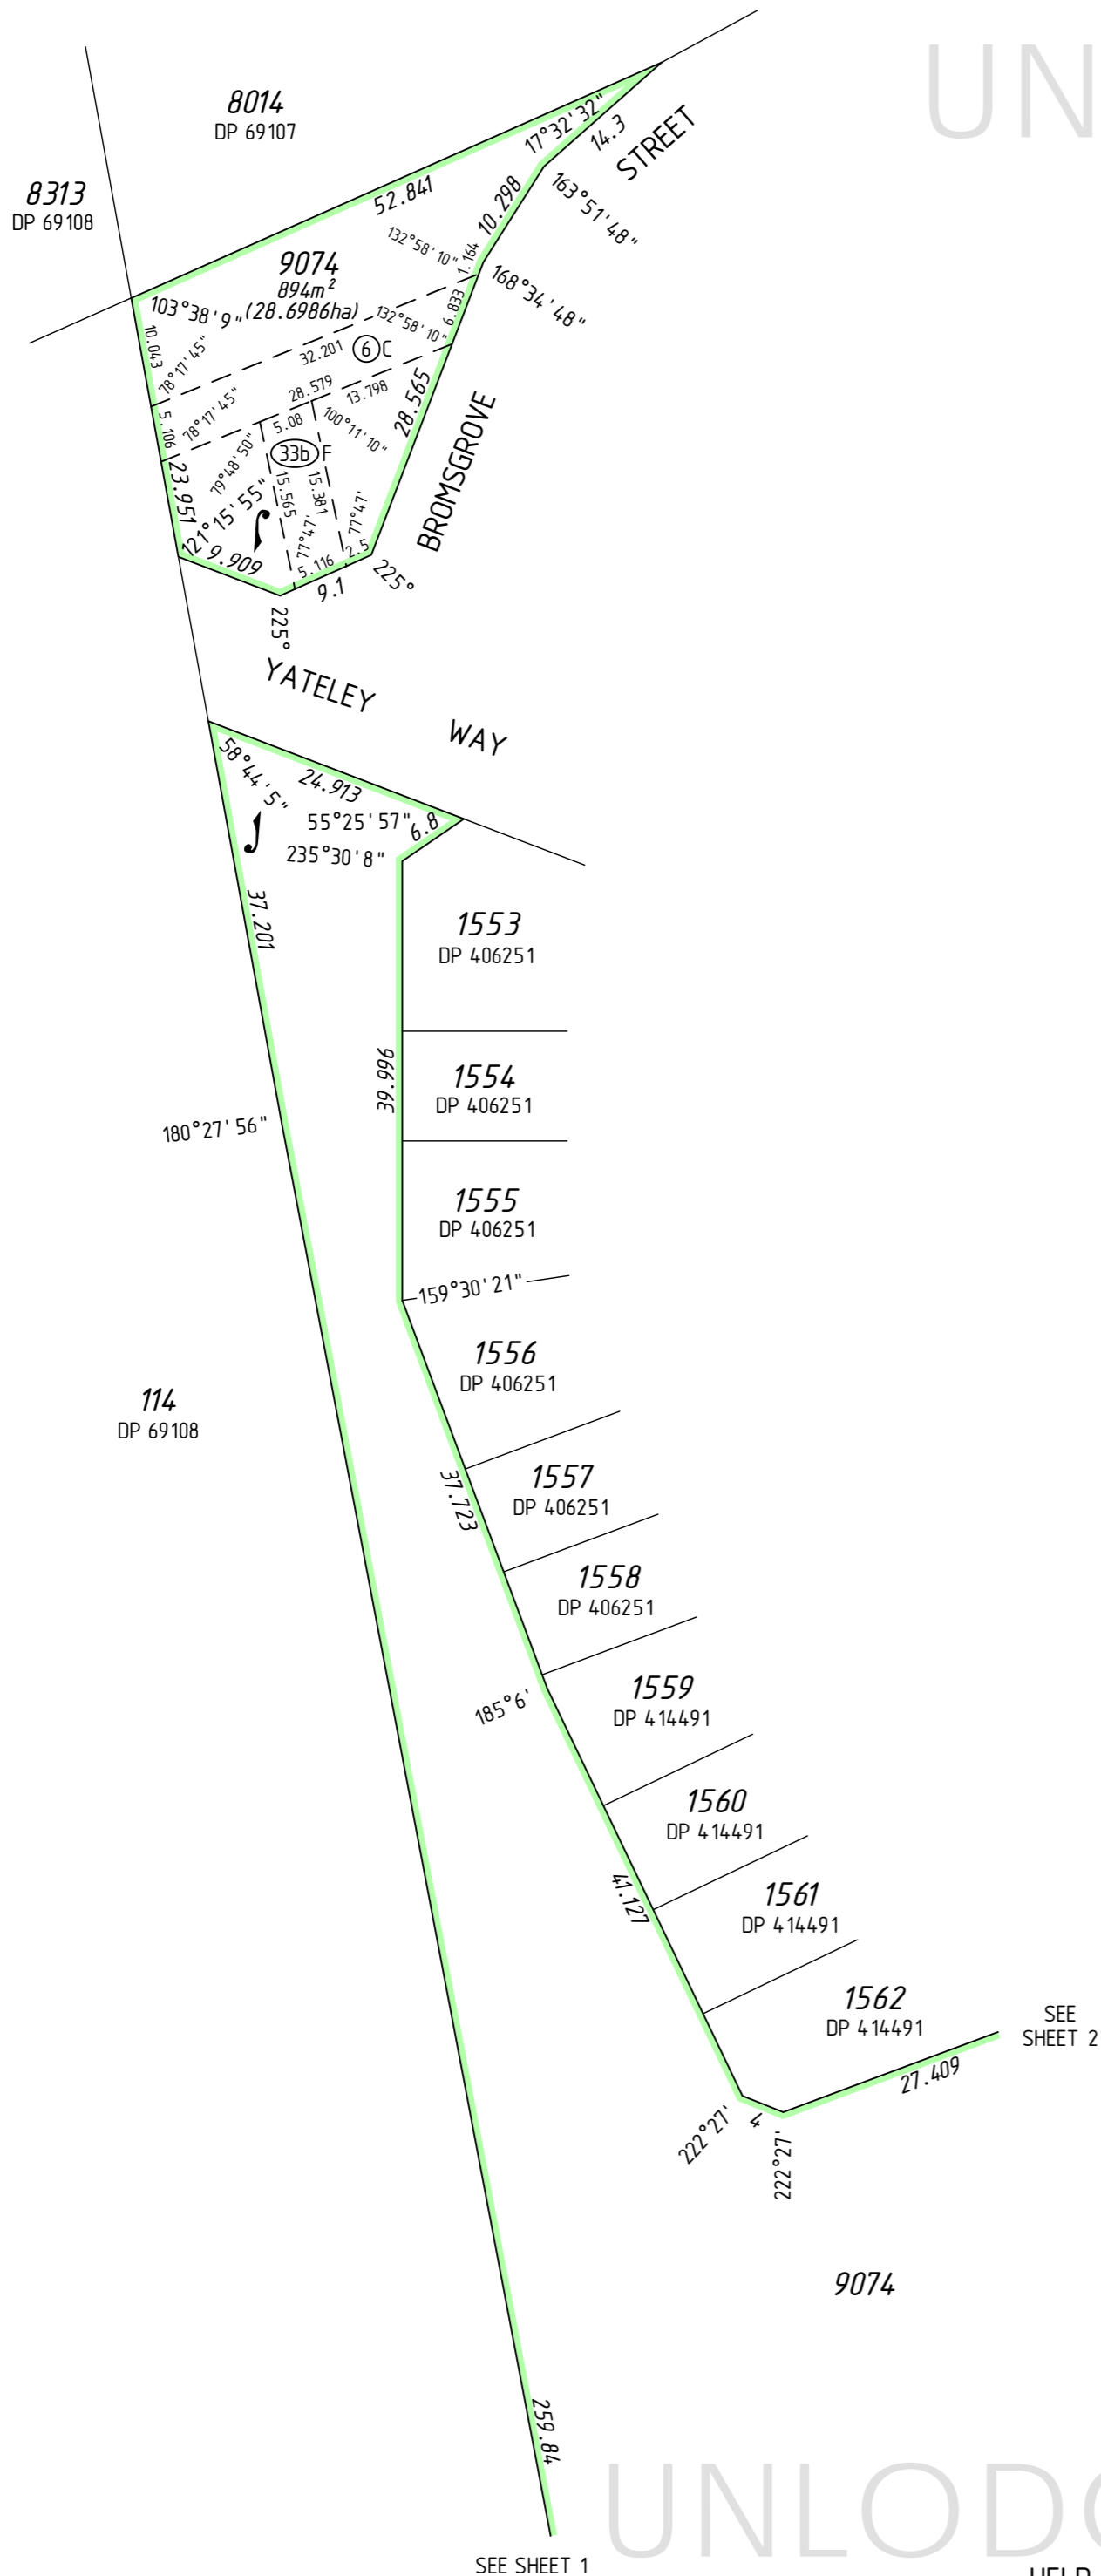

INTERESTS AND NOTIFICATIONS

SUBJECT	PURPOSE	STATUTORY REFERENCE	ORIGIN	LAND BURDENED	BENEFIT TO	COMMENTS
ⓄC	EASEMENT (SEWERAGE)	SEC 167 OF THE P & D ACT REG. 6	DP 58621	LOT 9074	WATER CORPORATION	
Ⓞ3b)X	EASEMENT (WATER SUPPLY)	SEC 167 OF THE P & D ACT REG. 33(b)	DP 403864	LOT 9074	WATER CORPORATION	
Ⓞ3b)Y	EASEMENT (WATER SUPPLY)	SEC 167 OF THE P & D ACT REG. 33(b)	DP 403864	LOT 9074	WATER CORPORATION	
Ⓞ3c)T	EASEMENT (ELECTRICITY SUPPLY)	SEC 167 OF THE P & D ACT REG. 33(c)	DP 403864	LOT 9074	ELECTRICITY NETWORKS CORPORATION	
Ⓞ3c)U	EASEMENT (ELECTRICITY SUPPLY)	SEC 167 OF THE P & D ACT REG. 33(c)	DP 403864	LOT 9074	ELECTRICITY NETWORKS CORPORATION	
Ⓞ3b)F	EASEMENT (SEWERAGE)	SEC 167 OF THE P & D ACT REG. 33(b)	DP 406251	LOT 9074	WATER CORPORATION	
Ⓞ3b)E	EASEMENT (SEWERAGE)	SEC 167 OF THE P & D ACT REG. 33(b)	DP 414492	LOT 9074	WATER CORPORATION	
	RESTRICTIVE COVENANT	SEC 136D OF THE TLA	THIS PLAN & DOC	ALL LOTS EXCEPT 9074	ALL LOTS EXCEPT 9074	
	NOTIFICATION	SEC 165 OF THE P & D ACT	DOC	LOT 1682		BUSHFIRE MANAGEMENT PLAN


DRAFT
ALL AREAS AND DIMENSIONS
ARE SUBJECT TO FINAL SURVEY
AND WAPC APPROVAL

PRELIMINARY ONLY
UNLODGED VERSION
SUBJECT TO
LANDGATE AUDIT

This version is
- Current as at 9/01/2019
- Subject to change without notice
- Not intended for design use
- a LANDGATE APPROVED copy
should be obtained for such purposes.

SURVEY CARRIED OUT UNDER REG 26A
SPECIAL SURVEY AREA GUIDELINES
SEE SURVEY SHEETS FOR SURVEY INFORMATION

USE ONLY THE SURVEY SHEET/S WHEN DETERMINING
THE TRUE FINAL POSITION AND TYPE OF ALL SURVEY
MARKS PLACED PERTAINING TO THIS PLAN.

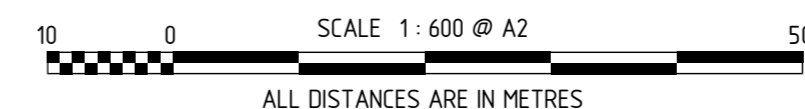

MNG Ref : 100552dp-094b - Stage 42 - DP416311#00.CSD

LICENSED SURVEYOR DATE



DEPOSITED PLAN
4 163 11
SHEET 03 OF 05 SHEETS
VERSION 1

UNLODGED VERSION




SEE SHEET 01 FOR AMENDMENTS TABLE

FOR HEADING SEE SHEET 1


FOR INTERESTS AND NOTIFICATIONS
SEE SHEET 3

DRAFT


ALL AREAS AND DIMENSIONS
ARE SUBJECT TO FINAL SURVEY
AND WAPC APPROVAL

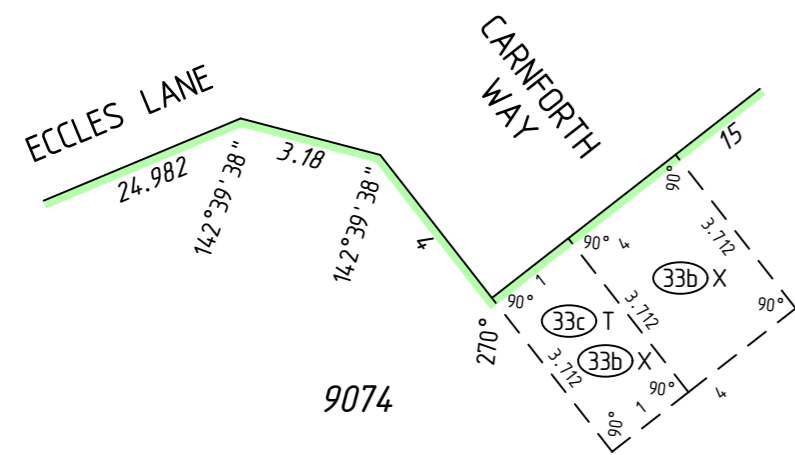

ENLARGEMENT 'D1'
Not to scale

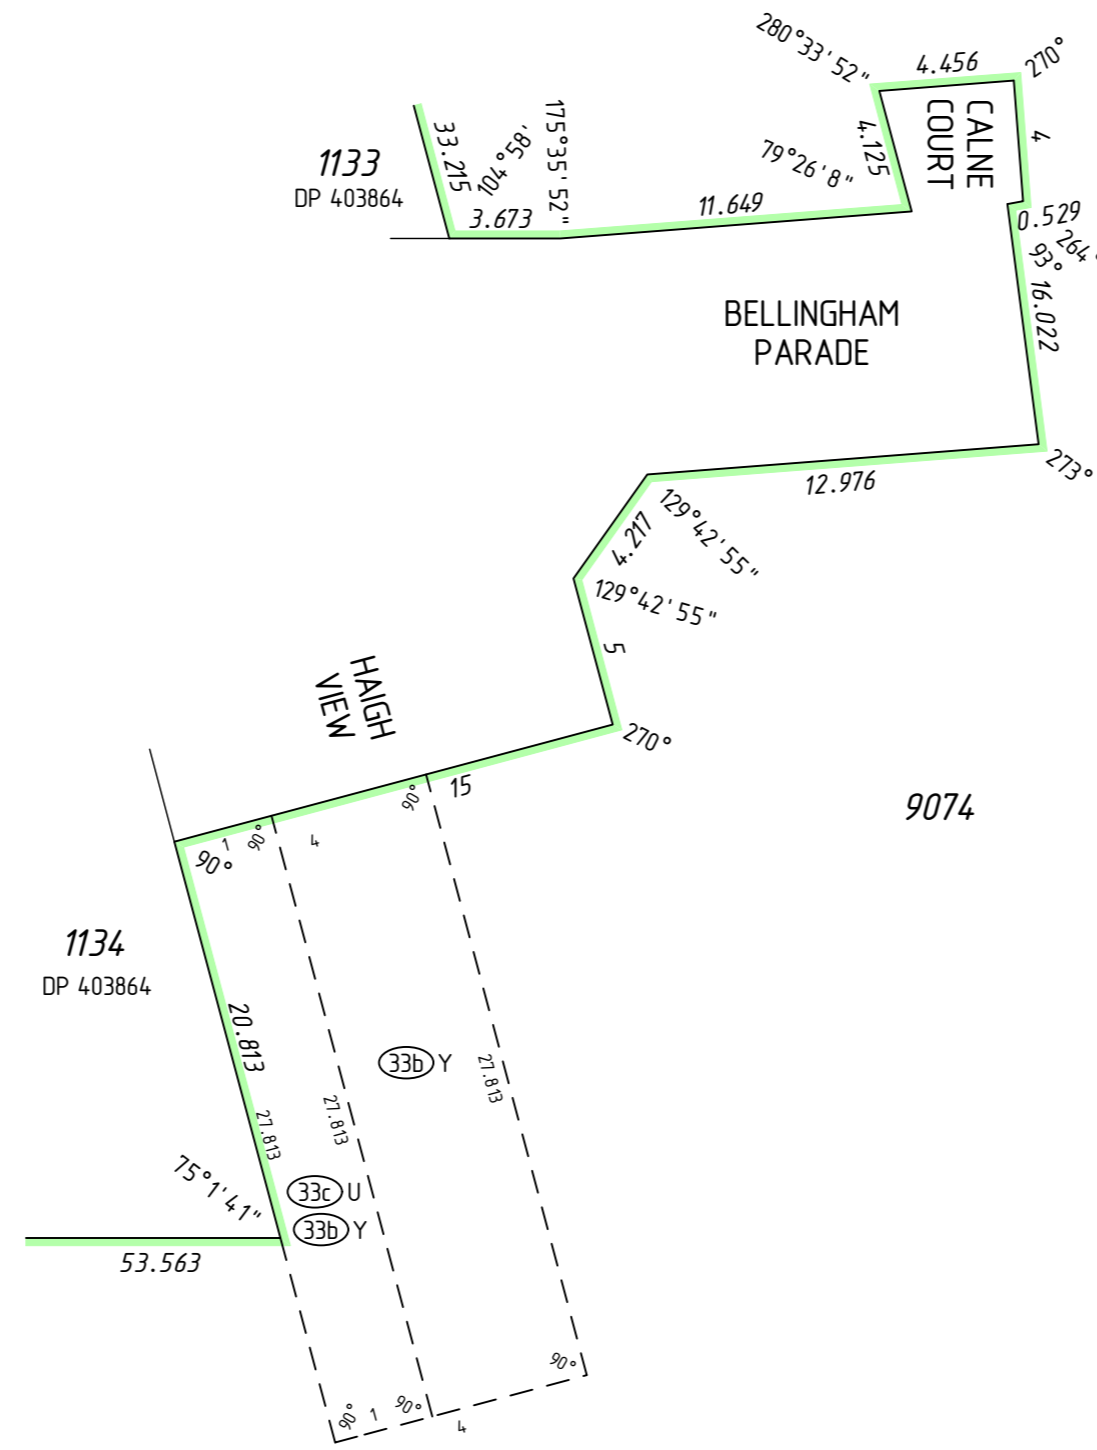

ENLARGEMENT 'D2'
Not to scale

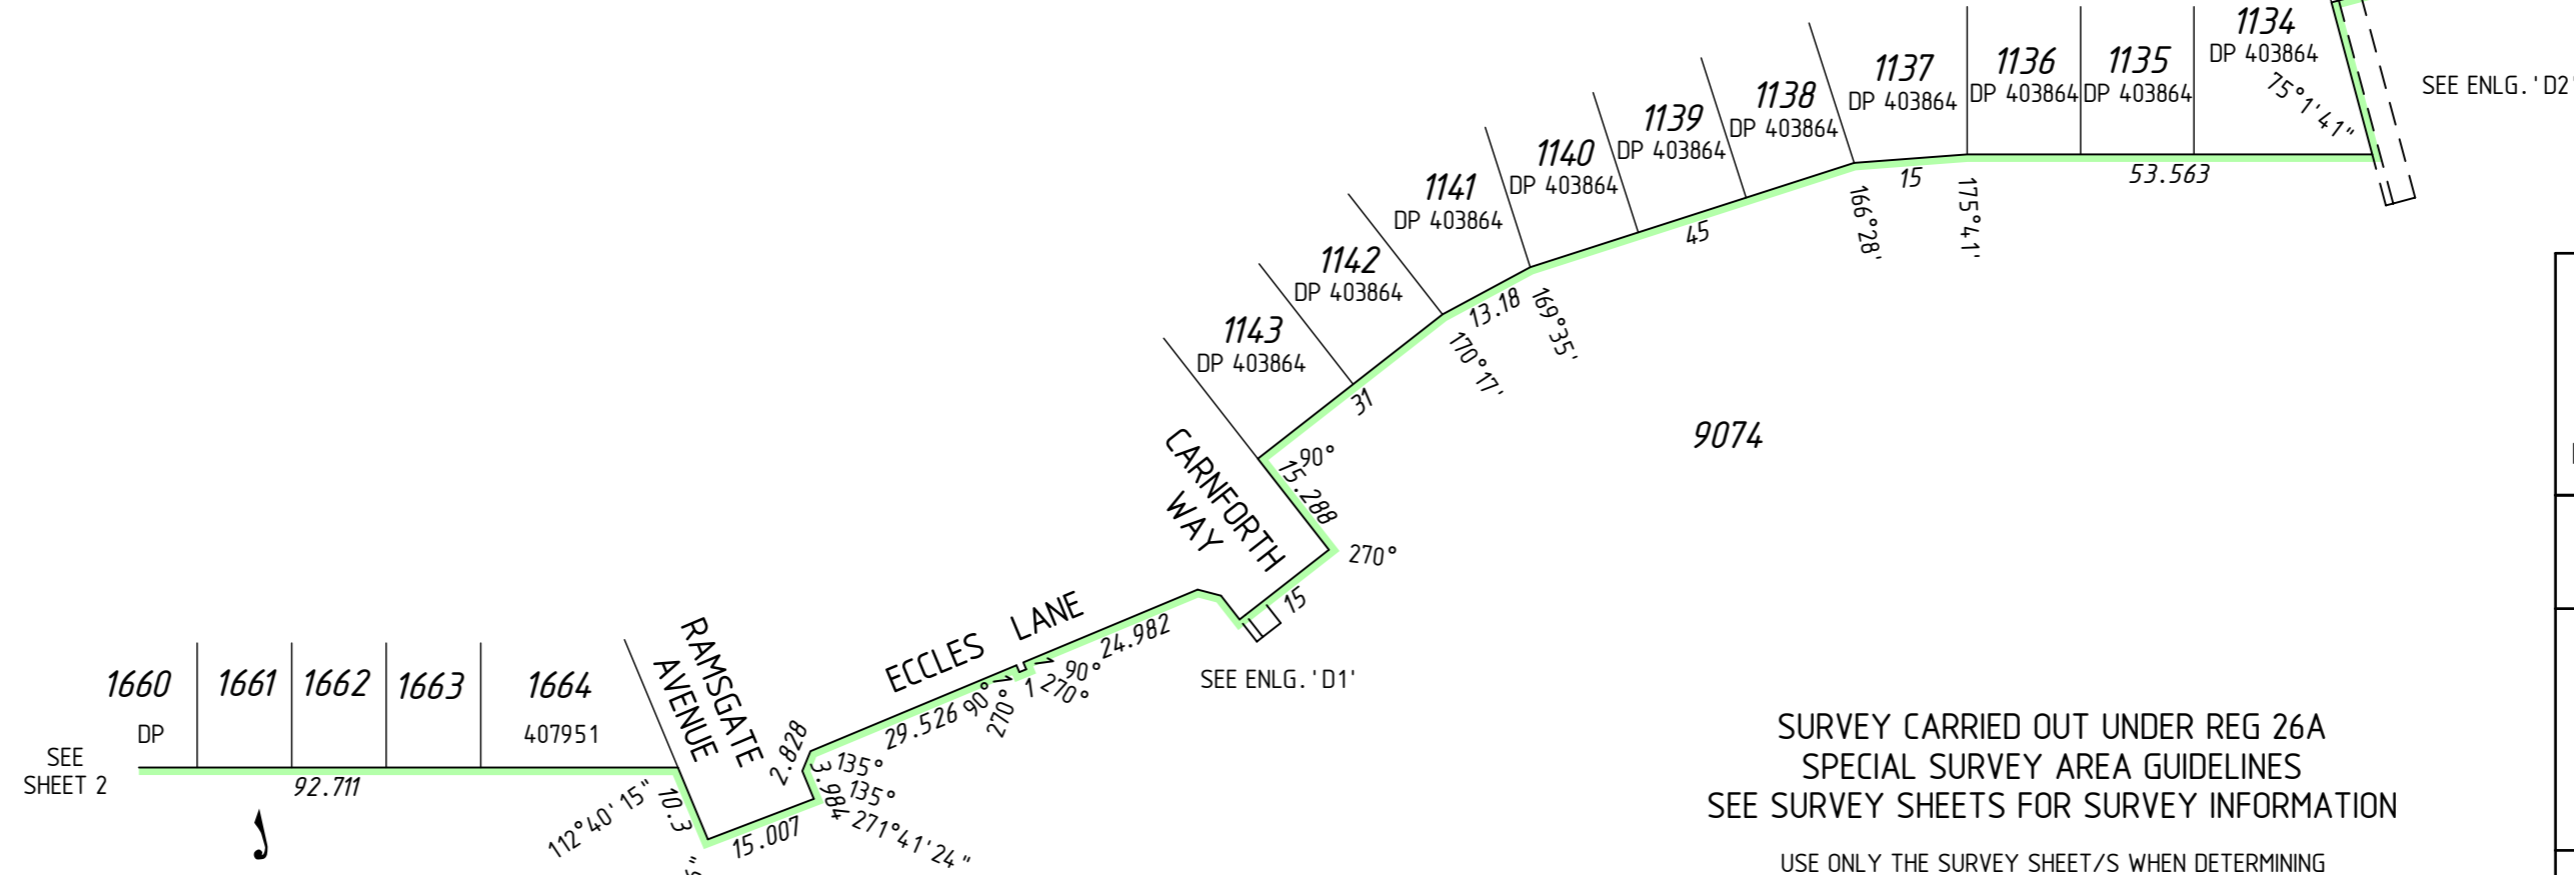


UNLODGED VERSION

HELD BY LANDGATE IN DIGITAL FORMAT ONLY

SURVEY CARRIED OUT UNDER REG 26A
SPECIAL SURVEY AREA GUIDELINES
SEE SURVEY SHEETS FOR SURVEY INFORMATION

USE ONLY THE SURVEY SHEET/S WHEN DETERMINING
THE TRUE FINAL POSITION AND TYPE OF ALL SURVEY
MARKS PLACED PERTAINING TO THIS PLAN.

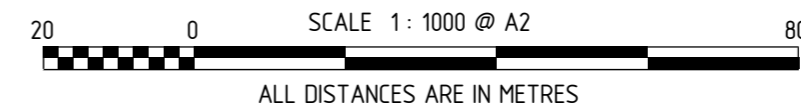

MNG Ref : 100552dp-094b - Stage 42 - DP4 16311#00.CSD

LICENSED SURVEYOR

DATE



GOVERNMENT OF
WESTERN AUSTRALIA



DEPOSITED PLAN

4 163 11

SHEET 04 OF 05 SHEETS
VERSION 1

PRELIMINARY ONLY
UNLODGED VERSION
SUBJECT TO
LANDGATE AUDIT

This version is
- Current as at 9/01/2019
- Subject to change without notice
- Not intended for design use,
a LANDGATE APPROVED copy
should be obtained for such purposes.

UNLODGED VERSION

UNLODGED VERSION

UNLODGED VERSION

FOR HEADING SEE SHEET 1

FOR INTERESTS AND NOTIFICATIONS
SEE SHEET 3






SEE SHEET 01 FOR AMENDMENTS TABLE

PRELIMINARY ONLY
UNLODGED VERSION
SUBJECT TO
LANDGATE AUDIT
This version is
- Current as at 9/01/2019
- Subject to change without notice
- Not intended for design use.
a LANDGATE APPROVED copy
should be obtained for such purposes.

UNLODGED VERSION

UNLODGED VERSION

HELD BY LANDGATE IN DIGITAL FORMAT ONLY

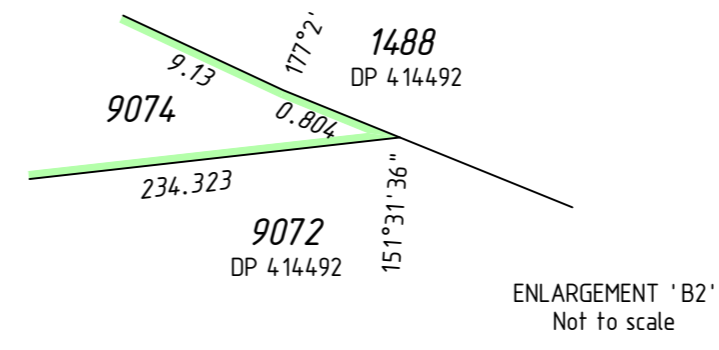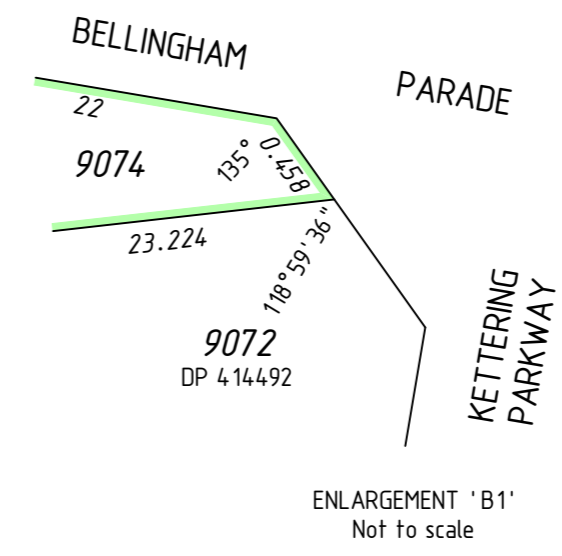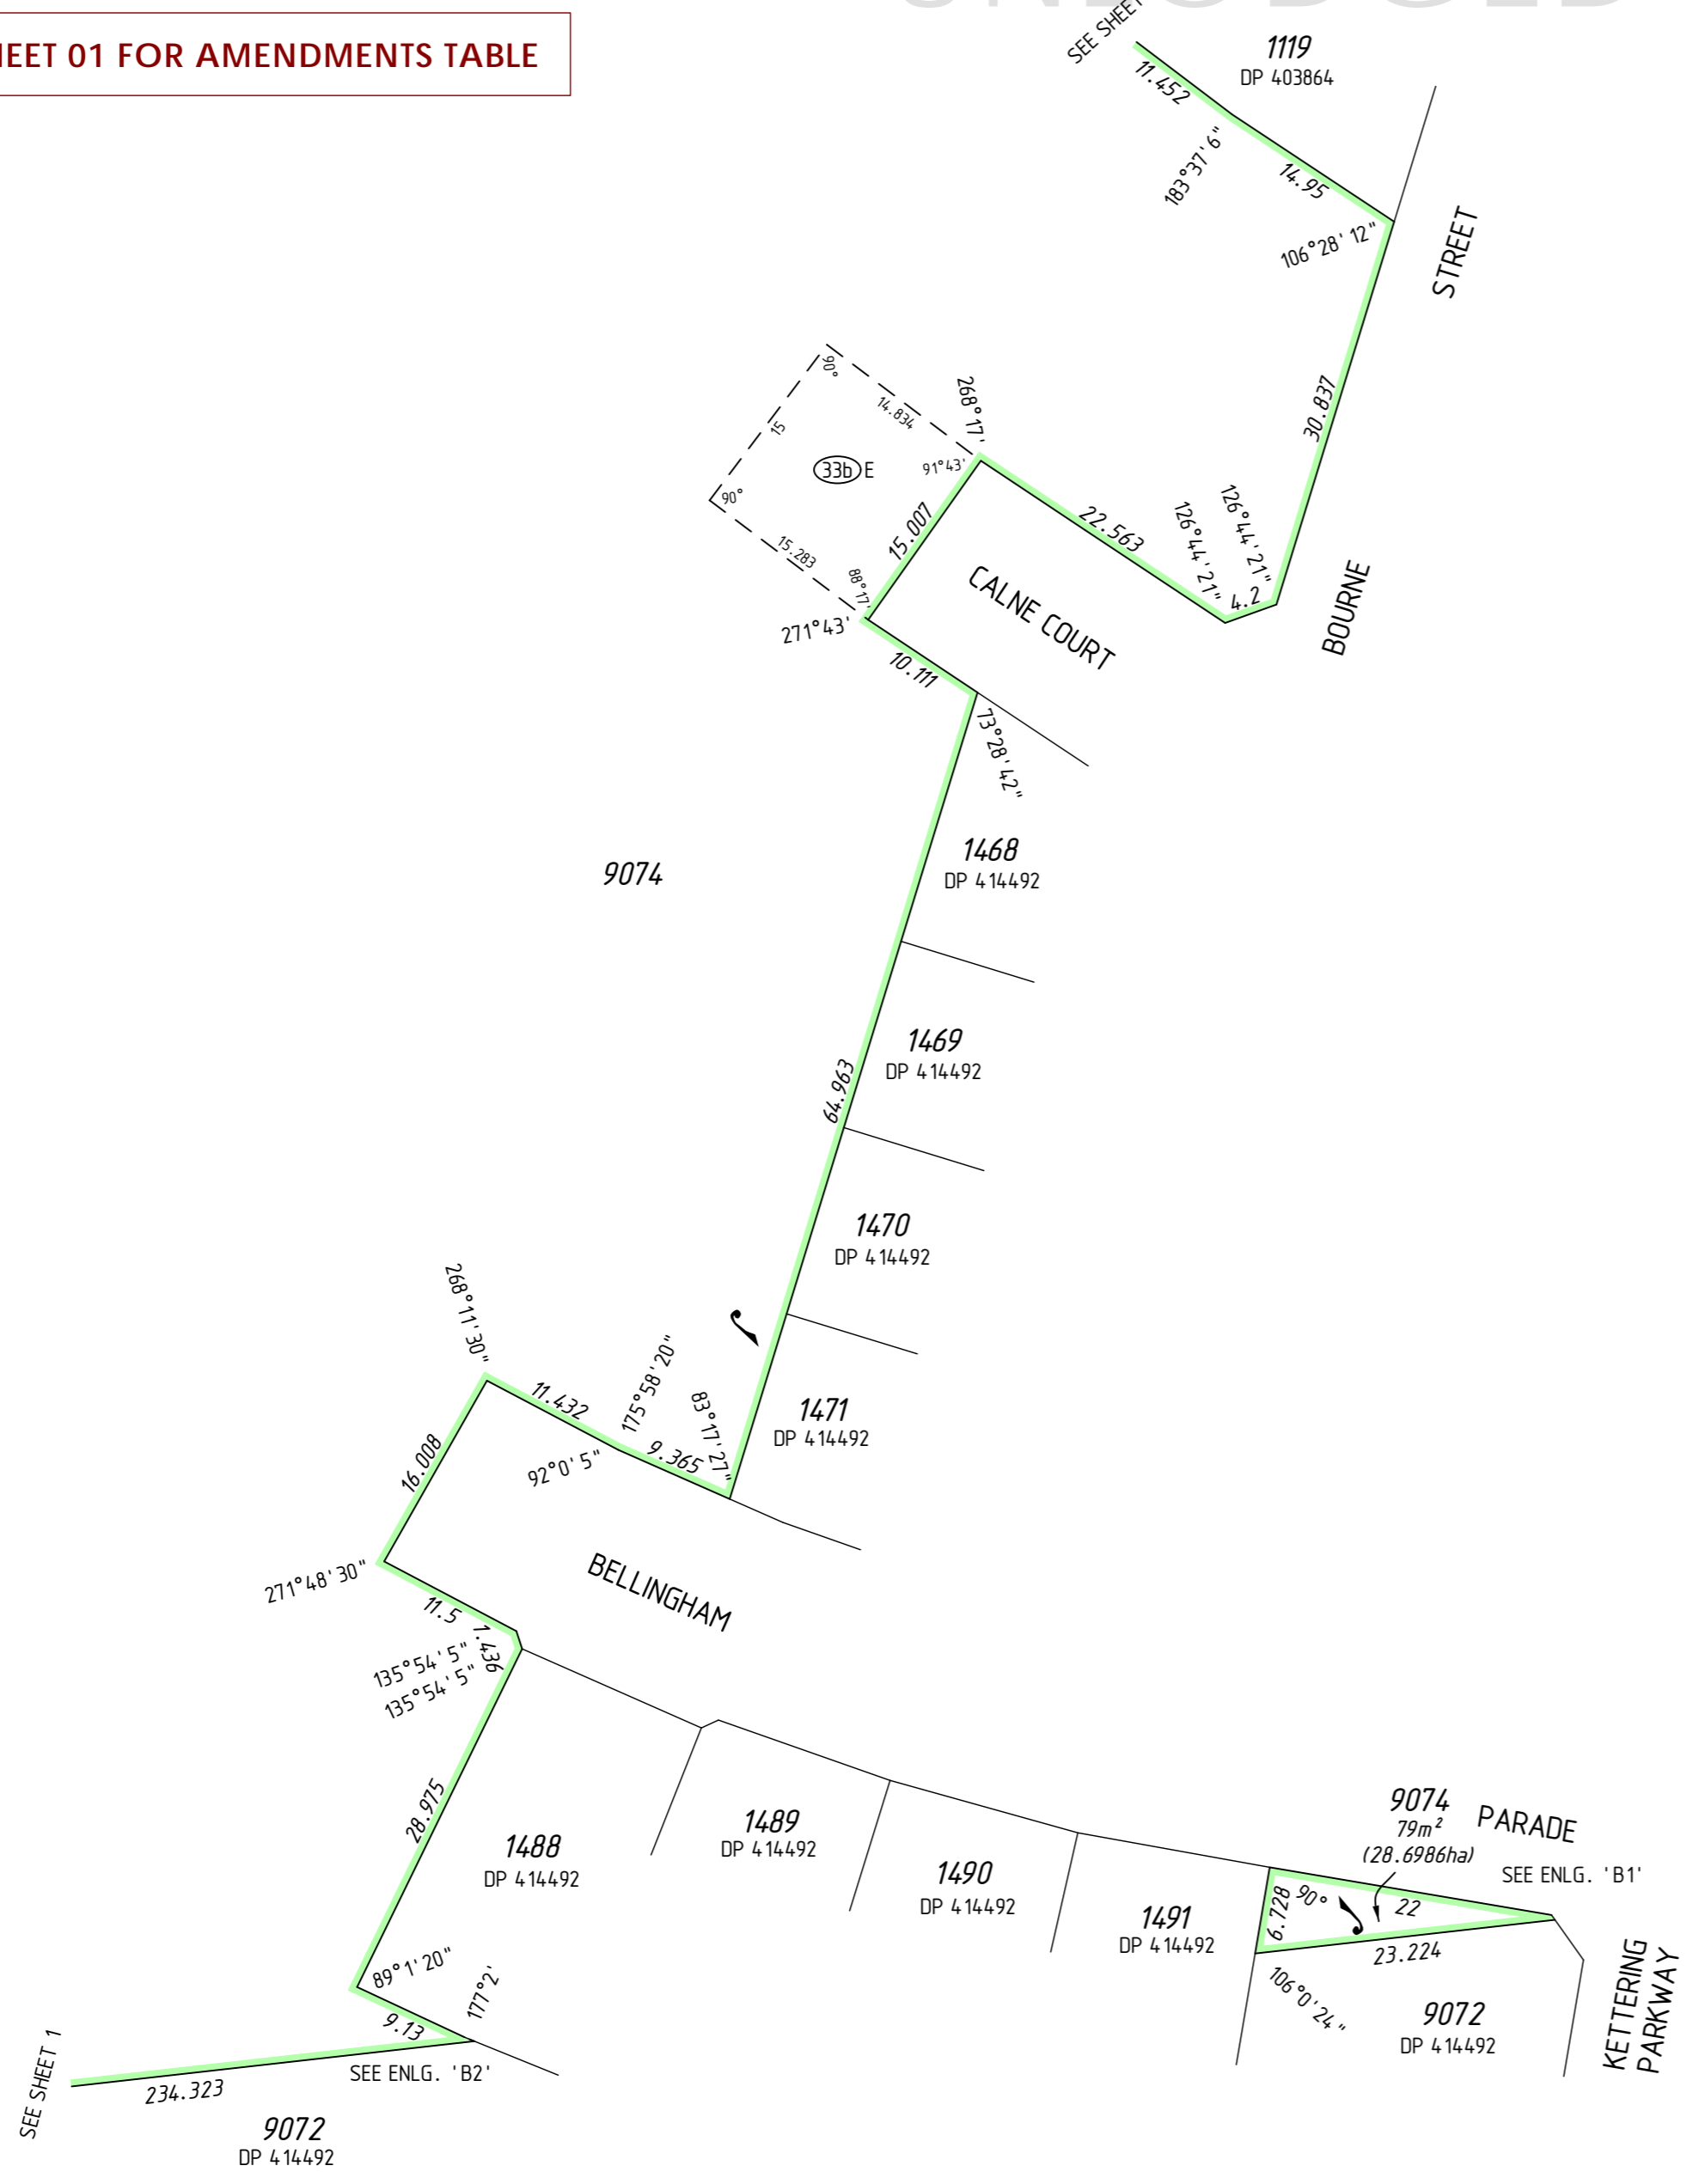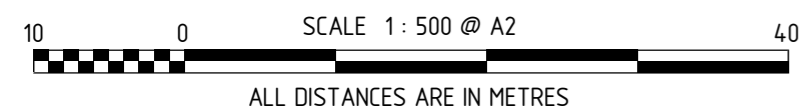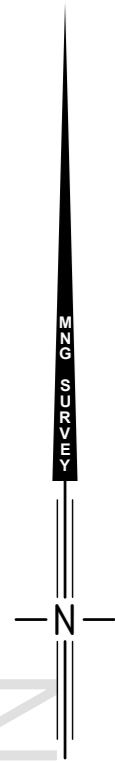

DRAFT
ALL AREAS AND DIMENSIONS
ARE SUBJECT TO FINAL SURVEY
AND WAPC APPROVAL



MNG Ref : 100552dp-094b - Stage 42 - DP4 16311#00.CSD

LICENSED SURVEYOR DATE



SURVEY CARRIED OUT UNDER REG 26A
SPECIAL SURVEY AREA GUIDELINES
SEE SURVEY SHEETS FOR SURVEY INFORMATION

USE ONLY THE SURVEY SHEET/S WHEN DETERMINING
THE TRUE FINAL POSITION AND TYPE OF ALL SURVEY
MARKS PLACED PERTAINING TO THIS PLAN.

DEPOSITED PLAN

4 163 11

SHEET 05 OF 05 SHEETS
VERSION 1

FOR HEADING SEE SHEET 1

UNLODGED VERSION

PRELIMINARY ONLY
UNLODGED VERSION
SUBJECT TO
LANDGATE AUDIT

This version is
- Current as at 9/01/2019
- Subject to change without notice
- Not intended for design use,
a LANDGATE APPROVED copy
should be obtained for such purposes.

UNLODGED VERSION

UNLODGED VERSION

THIS SURVEY SHEET WILL BE
REPLACED BY THE SURVEY DATA



MNG Ref: 100552dp-094b



GOVERNMENT OF
WESTERN AUSTRALIA



DEPOSITED PLAN

4 163 11

SURVEY SHEET

UNLODGED VERSION

HELD BY LANDGATE IN DIGITAL FORMAT ONLY