

DISCLOSURE PLAN

For Proposed Lot 1441
Riverbank - Stage 20

Currently Described As Part of Lot 1028 on SP321913
RPD: Caboolture South
Locality: Caboolture South
Local Authority: Moreton Bay Regional

Legend:

	Finished Surface Contours (0.1m Interval)
	Depth of Fill Contours (0.2m Interval)
	Easement Boundary
	Kerb Line
	Edge of Pad
	Sewer/Sewer Manhole
	Stormwater/Stormwater Manhole
	Stormwater Gully Trap
	Roofwater/Roofwater Pit
	Kerb Adapter
	Water/Water Fitting
	Water Meter
	Area to be Filled
	Design Pad Level
	Retaining Wall
	Retaining Wall Height Average Retaining Wall Height (Retaining Wall Heights shown on the underside of the wall)
	Proposed Driveway
	Zero Lot Line Boundary
	1.8m High Timber Fence (Installed by Developer)
	Bollard

- Notes:**
- This note is an integral part of this plan.
 - Finished surface contours, depth of fill contours, retaining wall details and proposed services provided by Calibre on 17-12-2021.
 - Location of retaining walls are indicative only. Site conditions will dictate construction limits to the material, location, length & thickness of these walls.
 - This plan has been prepared under the current legislation for the purpose of presales and should not be used for any other purpose. This plan may not contain all services which affect the subject lot and is based on design information only. This plan should not be used for any detailed designs.
 - Compaction of fill to be completed in accordance with AS3798-2007 under Level 1 supervision.
 - This plan has been prepared by Wolter Consulting Group Pty Ltd, Cadastral Surveyor to satisfy Section 11 of the Land Sales Act QLD 1984 (as amended).

RIVERBANK




Planning
 Urban Design
 Landscape
 Environment
 Surveying

HORIZONTAL MERIDIAN
MGA

Scale 1:200 @A3

LEVEL DATUM
AHD.

DATE DRAWN 10-03-2022 DRAWING NO. SB3594-20-01-1441 VERSION C

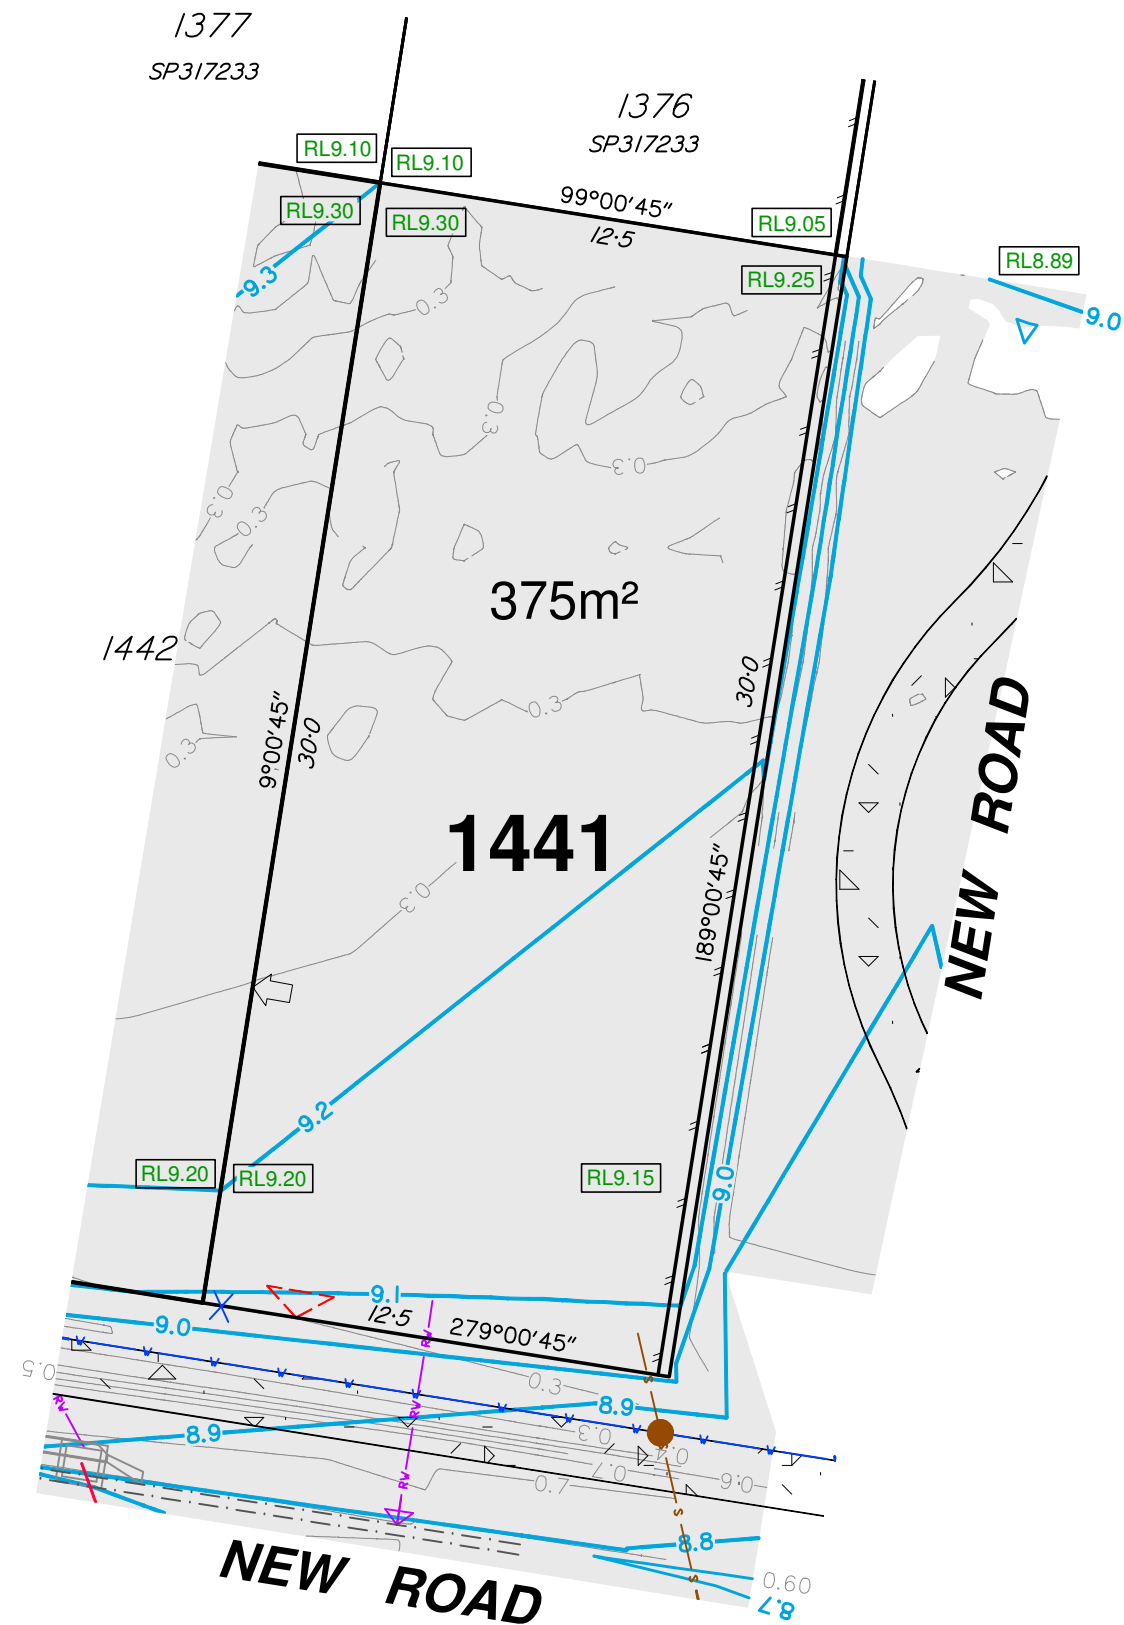

DISCLOSURE PLAN

For Proposed Lot 1442
Riverbank - Stage 20

Currently Described As Part of Lot 1028 on SP321913
RPD: Caboolture South
Locality: Caboolture South
Local Authority: Moreton Bay Regional

Legend:

	Finished Surface Contours (0.1m Interval)
	Depth of Fill Contours (0.2m Interval)
	Easement Boundary
	Kerb Line
	Edge of Pad
	Sewer/Sewer Manhole
	Stormwater/Stormwater Manhole
	Stormwater Gully Trap
	Roofwater/Roofwater Pit
	Kerb Adapter
	Water/Water Fitting
	Water Meter
	Area to be Filled
	Design Pad Level
	Retaining Wall
	Retaining Wall Height Average Retaining Wall Height (Retaining Wall Heights shown on the underside of the wall)
	Proposed Driveway
	Zero Lot Line Boundary
	1.8m High Timber Fence (Installed by Developer)
	Bollard

- Notes:**
- This note is an integral part of this plan.
 - Finished surface contours, depth of fill contours, retaining wall details and proposed services provided by Calibre on 17-12-2021.
 - Location of retaining walls are indicative only. Site conditions will dictate construction limits to the material, location, length & thickness of these walls.
 - This plan has been prepared under the current legislation for the purpose of presales and should not be used for any other purpose. This plan may not contain all services which affect the subject lot and is based on design information only. This plan should not be used for any detailed designs.
 - Compaction of fill to be completed in accordance with AS3798-2007 under Level 1 supervision.
 - This plan has been prepared by Wolter Consulting Group Pty Ltd, Cadastral Surveyor to satisfy Section 11 of the Land Sales Act QLD 1984 (as amended).

RIVERBANK




Planning
 Urban Design
 Landscape
 Environment
 Surveying

HORIZONTAL MERIDIAN
MGA

Scale 1:200 @A3

LEVEL DATUM
AHD.

DATE DRAWN 25-02-2022 DRAWING NO. SB3594-20-01-1442 VERSION B

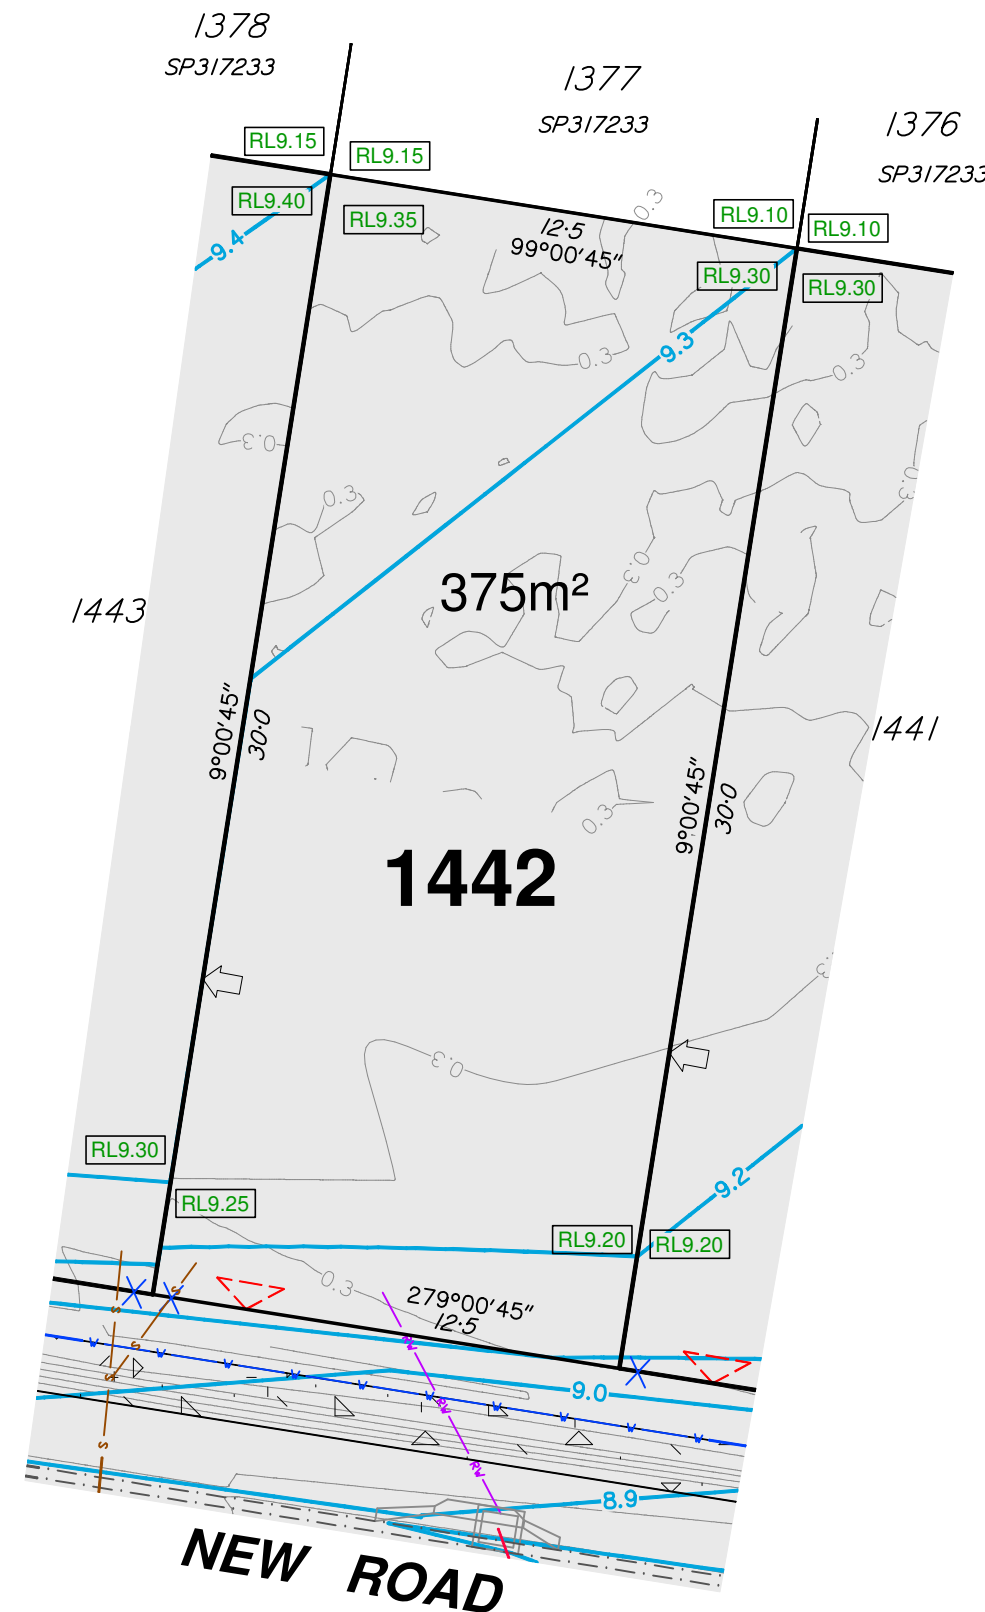

NEW ROAD


DISCLOSURE PLAN

For Proposed Lot 1443
Riverbank - Stage 20

Currently Described As Part of Lot 1028 on SP321913
RPD: Caboolture South
Locality: Caboolture South
Local Authority: Moreton Bay Regional

- Legend:**
- 46.0 Finished Surface Contours (0.1m Interval)
 - 1.0 Depth of Fill Contours (0.2m Interval)
 - Easement Boundary
 - Kerb Line
 - Edge of Pad
 - Sewer/Sewer Manhole
 - Stormwater/Stormwater Manhole
 - Stormwater Gully Trap
 - Roofwater/Roofwater Pit
 - Kerb Adapter
 - Water/Water Fitting
 - Water Meter
 - Area to be Filled
 - Design Pad Level
 - Retaining Wall
 - Retaining Wall Height
Average Retaining Wall Height
(Retaining Wall Heights shown on the
lowerside of the wall)
 - Proposed Driveway
 - Zero Lot Line Boundary
 - 1.8m High Timber Fence
(Installed by Developer)
 - Bollard

- Notes:**
1. This note is an integral part of this plan.
 2. Finished surface contours, depth of fill contours, retaining wall details and proposed services provided by Calibre on 17-12-2021.
 3. Location of retaining walls are indicative only. Site conditions will dictate construction limits to the material, location, length & thickness of these walls.
 4. This plan has been prepared under the current legislation for the purpose of presales and should not be used for any other purpose. This plan may not contain all services which affect the subject lot and is based on design information only. This plan should not be used for any detailed designs.
 5. Compaction of fill to be completed in accordance with AS3798-2007 under Level 1 supervision.
 6. This plan has been prepared by Wolter Consulting Group Pty Ltd, Cadastral Surveyor to satisfy Section 11 of the Land Sales Act QLD 1984 (as amended).

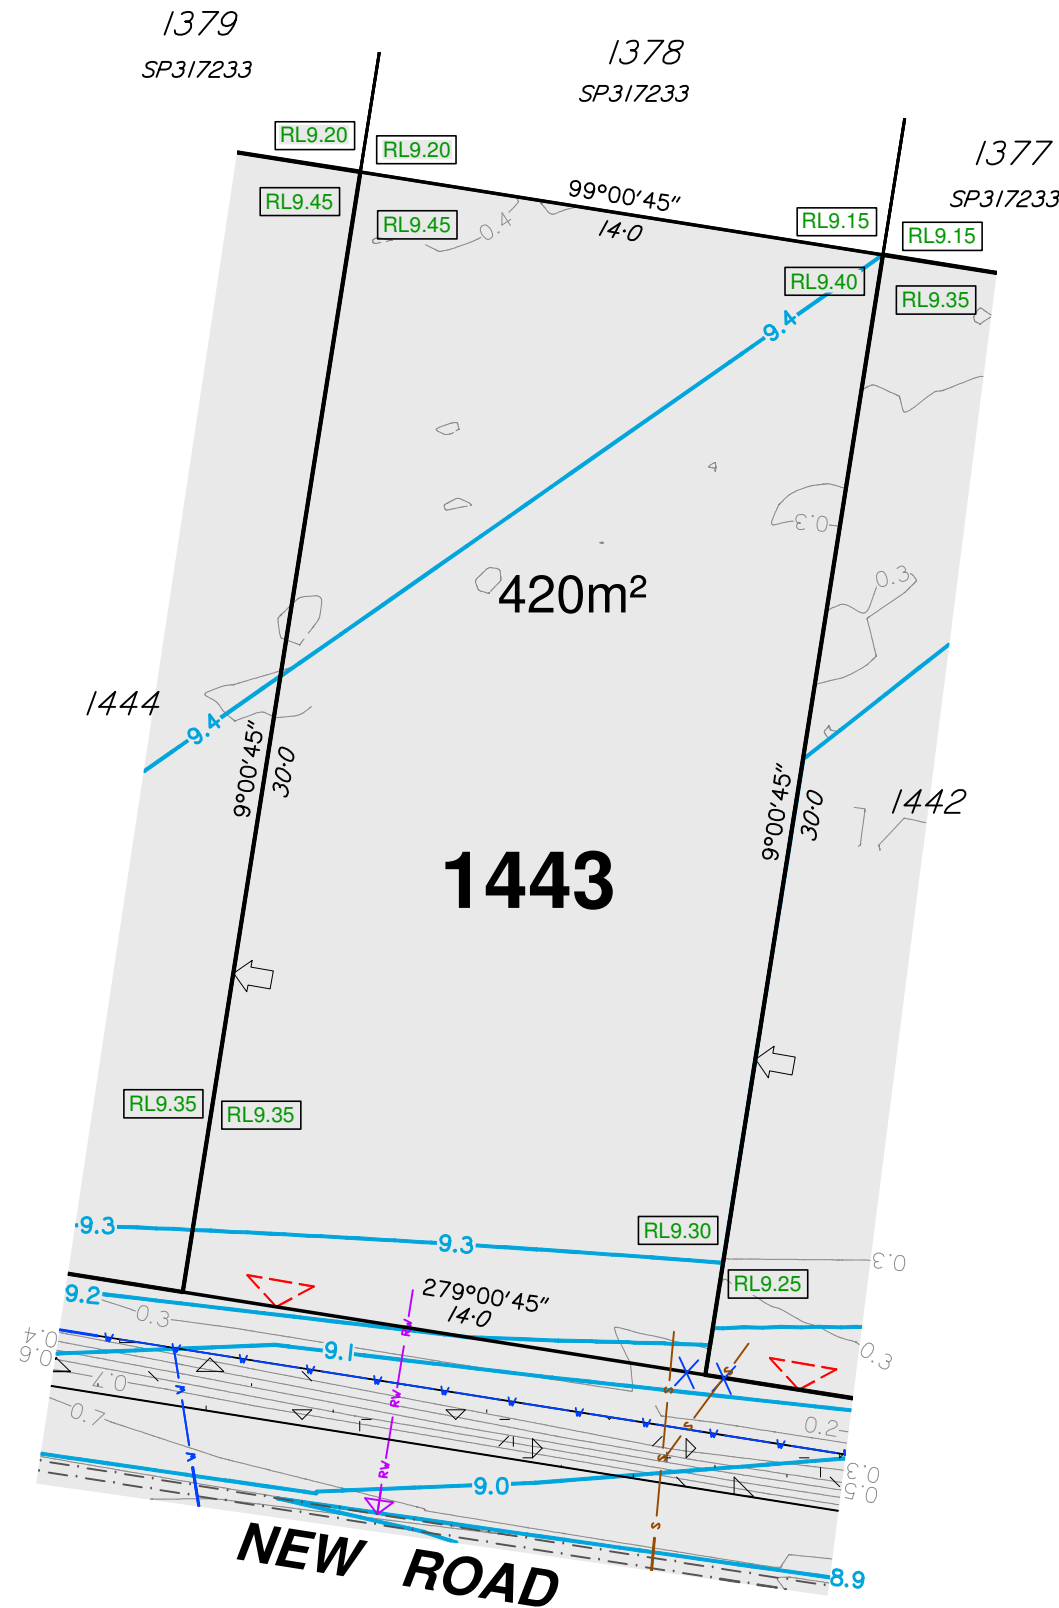

RIVERBANK

WOLTER
consulting group

Planning Urban Design Landscape Environment Surveying

HORIZONTAL MERIDIAN
MGA
Scale 1:200 @A3
LEVEL DATUM
AHD.

DATE DRAWN 25-02-2022 DRAWING NO. SB3594-20-01-1443 VERSION B


DISCLOSURE PLAN

For Proposed Lot 1444
Riverbank - Stage 20

Currently Described As
RPD: Part of Lot 1028 on SP321913
Locality: Caboolture South
Local Authority: Moreton Bay Regional

- Legend:**
- 46.0 — Finished Surface Contours (0.1m Interval)
 - - - 1.0 - - - Depth of Fill Contours (0.2m Interval)
 - Easement Boundary
 - Kerb Line
 - Edge of Pad
 - s — s — Sewer/Sewer Manhole
 - sv — sv — Stormwater/Stormwater Manhole
 - Stormwater Gully Trap
 - rv — rv — Roofwater/Roofwater Pit
 - Kerb Adapter
 - v — v — Water/Water Fitting
 - X Water Meter
 - Area to be Filled
 - RL57.32 Design Pad Level
 - Retaining Wall
 - RW
ARW Retaining Wall Height
Average Retaining Wall Height
(Retaining Wall Heights shown on the
lowerside of the wall)
 - Proposed Driveway
 - Zero Lot Line Boundary
 - 1.8m High Timber Fence
(Installed by Developer)
 - Bollard

- Notes:**
1. This note is an integral part of this plan.
 2. Finished surface contours, depth of fill contours, retaining wall details and proposed services provided by Calibre on 17-12-2021.
 3. Location of retaining walls are indicative only. Site conditions will dictate construction limits to the material, location, length & thickness of these walls.
 4. This plan has been prepared under the current legislation for the purpose of presales and should not be used for any other purpose. This plan may not contain all services which affect the subject lot and is based on design information only. This plan should not be used for any detailed designs.
 5. Compaction of fill to be completed in accordance with AS3798-2007 under Level 1 supervision.
 6. This plan has been prepared by Wolter Consulting Group Pty Ltd, Cadastral Surveyor to satisfy Section 11 of the Land Sales Act QLD 1984 (as amended).

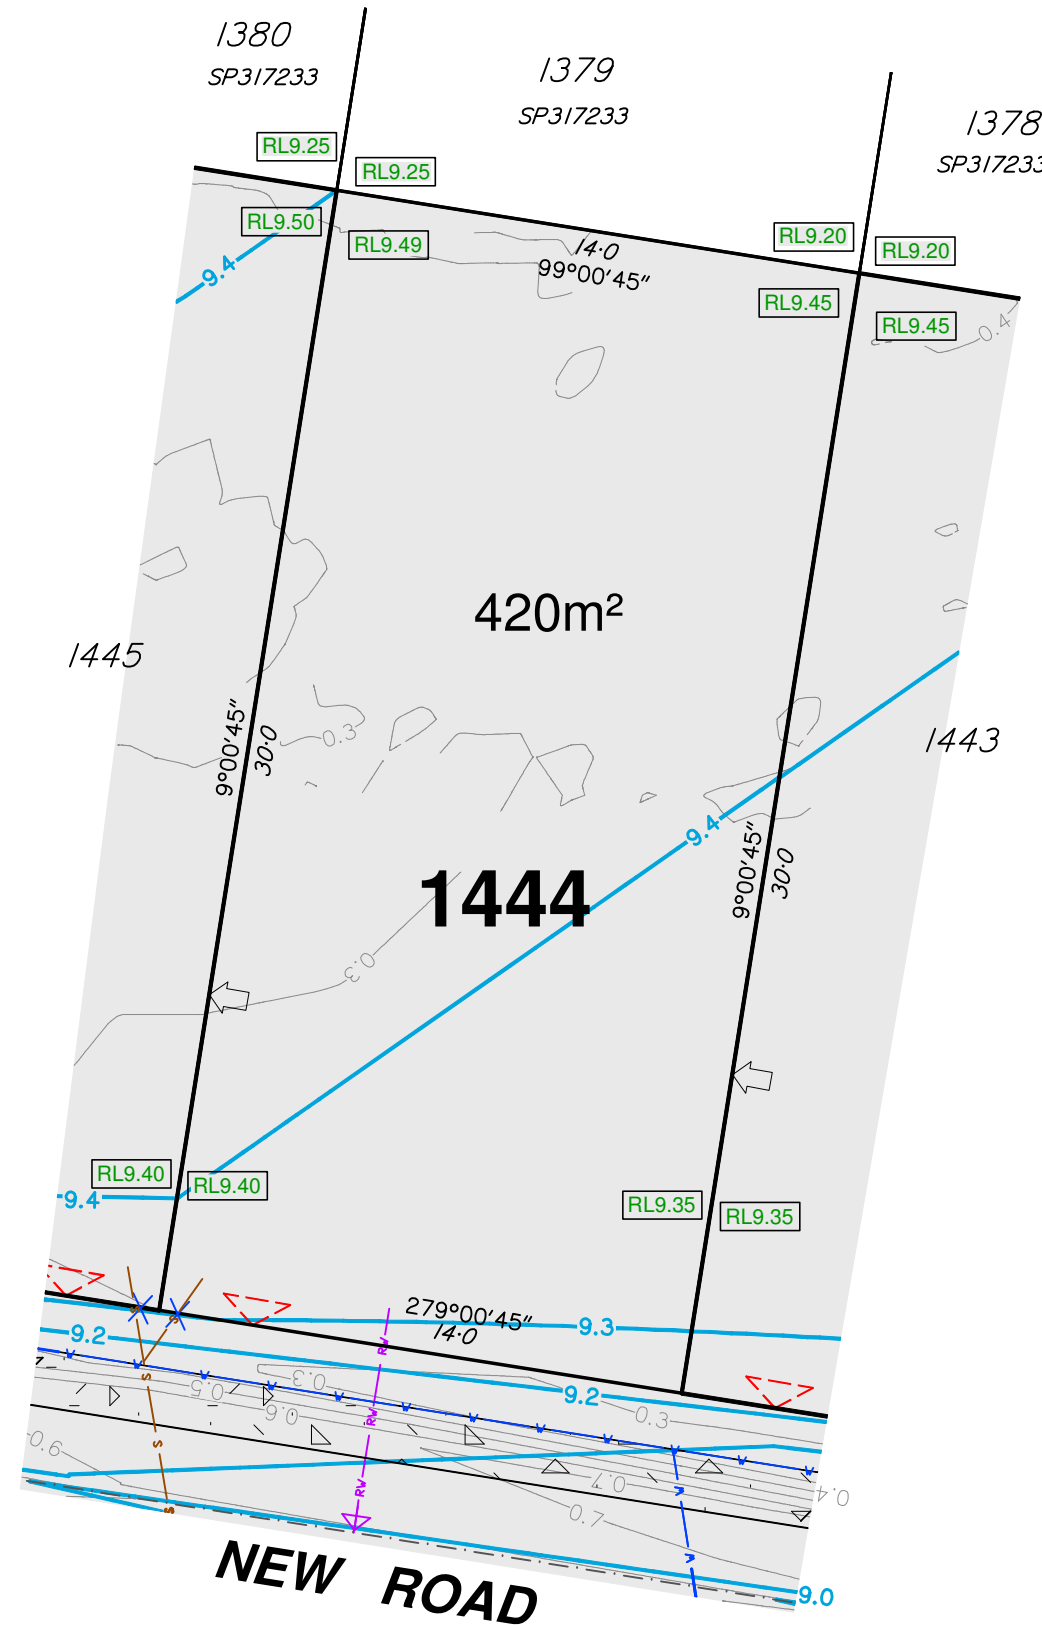

RIVERBANK



■ Planning
 ■ Urban Design
 ■ Landscape
 ■ Environment
 ■ Surveying

HORIZONTAL MERIDIAN
MGA

Scale 1:200 @A3

LEVEL DATUM
AHD.

DATE DRAWN 25-02-2022 DRAWING NO. SB3594-20-01-1444 VERSION B


DISCLOSURE PLAN

For Proposed Lot 1445
Riverbank - Stage 20

Currently Described As Part of Lot 1028 on SP321913
RPD: Caboolture South
Locality: Caboolture South
Local Authority: Moreton Bay Regional

Legend:

	Finished Surface Contours (0.1m Interval)
	Depth of Fill Contours (0.2m Interval)
	Easement Boundary
	Kerb Line
	Edge of Pad
	Sewer/Sewer Manhole
	Stormwater/Stormwater Manhole
	Stormwater Gully Trap
	Roofwater/Roofwater Pit
	Kerb Adapter
	Water/Water Fitting
	Water Meter
	Area to be Filled
	Design Pad Level
	Retaining Wall
	Retaining Wall Height Average Retaining Wall Height (Retaining Wall Heights shown on the underside of the wall)
	Proposed Driveway
	Zero Lot Line Boundary
	1.8m High Timber Fence (Installed by Developer)
	Bollard

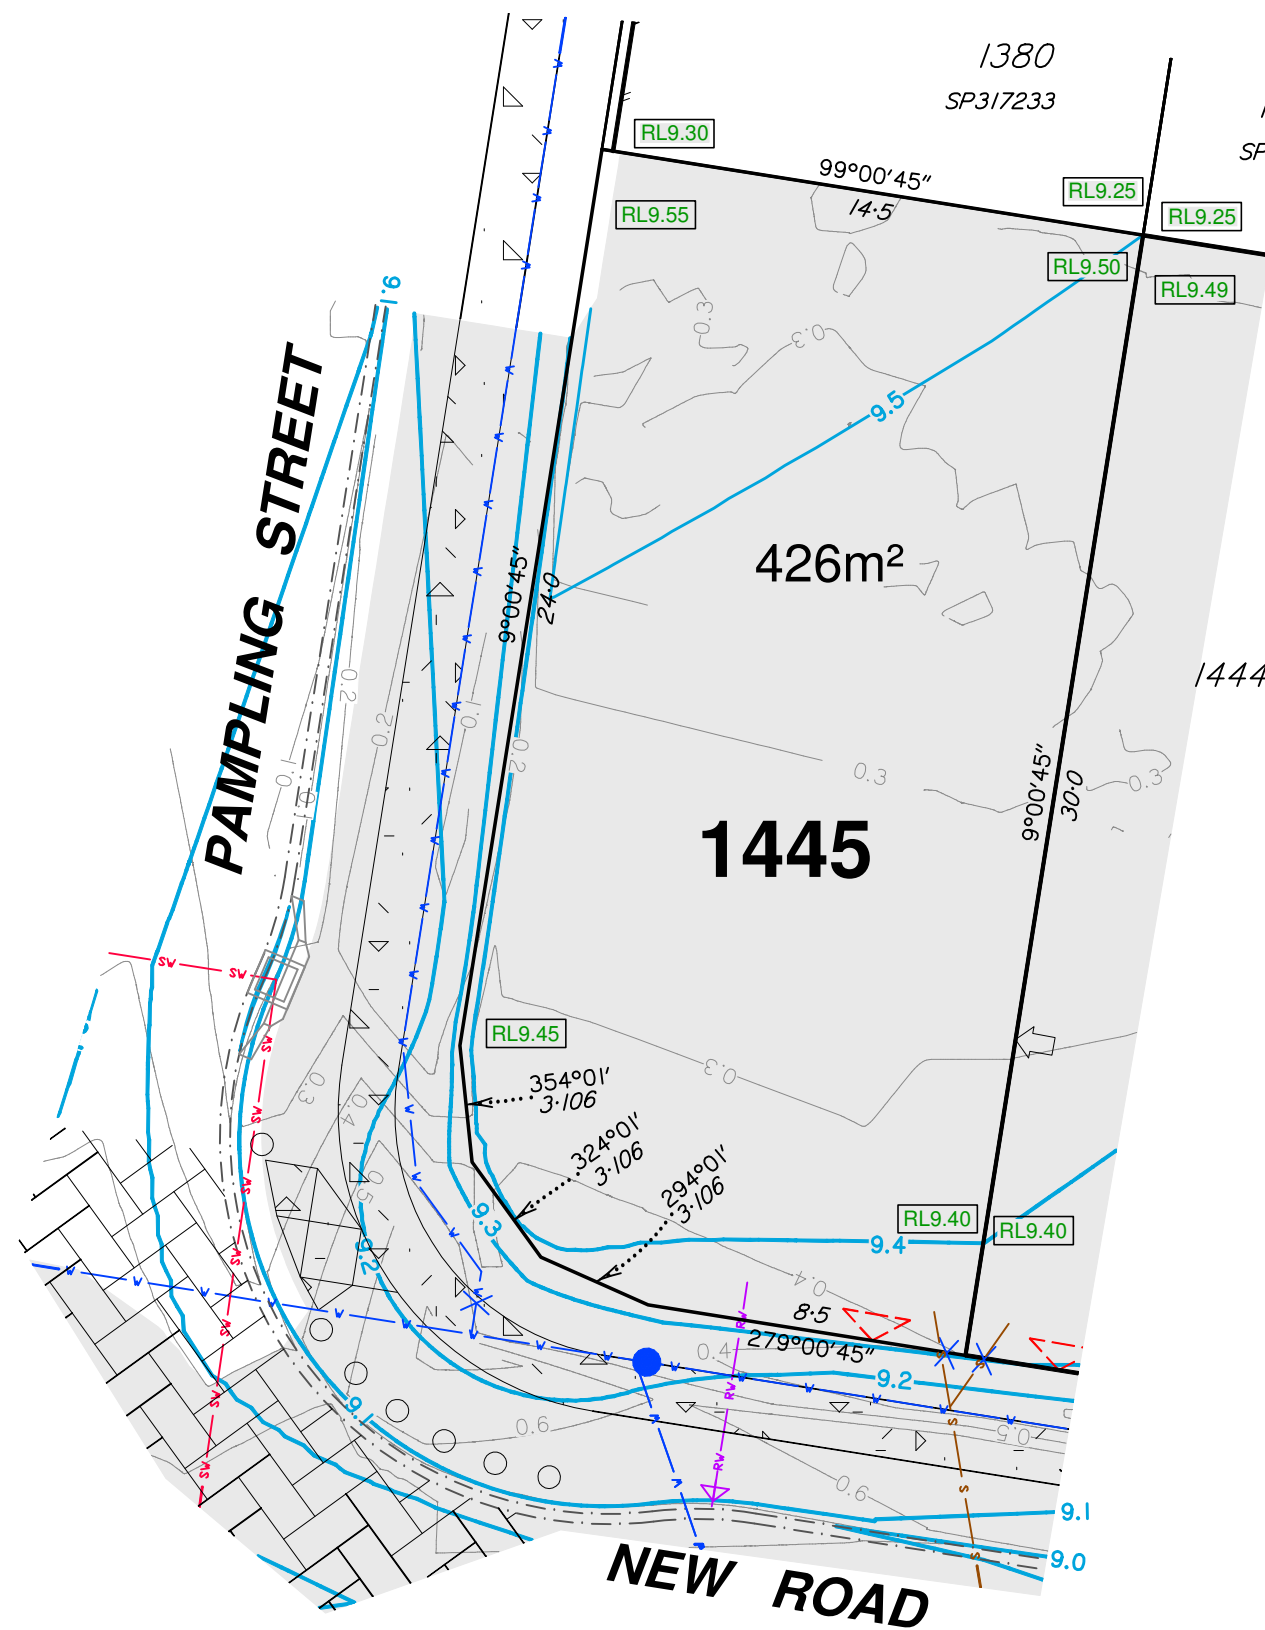

- Notes:**
- This note is an integral part of this plan.
 - Finished surface contours, depth of fill contours, retaining wall details and proposed services provided by Calibre on 17-12-2021.
 - Location of retaining walls are indicative only. Site conditions will dictate construction limits to the material, location, length & thickness of these walls.
 - This plan has been prepared under the current legislation for the purpose of presales and should not be used for any other purpose. This plan may not contain all services which affect the subject lot and is based on design information only. This plan should not be used for any detailed designs.
 - Compaction of fill to be completed in accordance with AS3798-2007 under Level 1 supervision.
 - This plan has been prepared by Wolter Consulting Group Pty Ltd, Cadastral Surveyor to satisfy Section 11 of the Land Sales Act QLD 1984 (as amended).

RIVERBANK



Planning
 Urban Design
 Landscape
 Environment
 Surveying

HORIZONTAL MERIDIAN
MGA

Scale 1:200 @A3

LEVEL DATUM
AHD.

DATE DRAWN 25-02-2022	DRAWING NO. SB3594-20-01-1445	VERSION B
--------------------------	----------------------------------	--------------


DISCLOSURE PLAN

For Proposed Lot 1446
Riverbank - Stage 20

Currently Described As Part of Lot 1028 on SP321913
RPD: Caboolture South
Locality: Caboolture South
Local Authority: Moreton Bay Regional

Legend:

	Finished Surface Contours (0.1m Interval)
	Depth of Fill Contours (0.2m Interval)
	Easement Boundary
	Kerb Line
	Edge of Pad
	Sewer/Sewer Manhole
	Stormwater/Stormwater Manhole
	Stormwater Gully Trap
	Roofwater/Roofwater Pit
	Kerb Adapter
	Water/Water Fitting
	Water Meter
	Area to be Filled
	Design Pad Level
	Retaining Wall
	Retaining Wall Height Average Retaining Wall Height (Retaining Wall Heights shown on the lowerside of the wall)
	Proposed Driveway
	Zero Lot Line Boundary
	1.8m High Timber Fence (Installed by Developer)
	Bollard

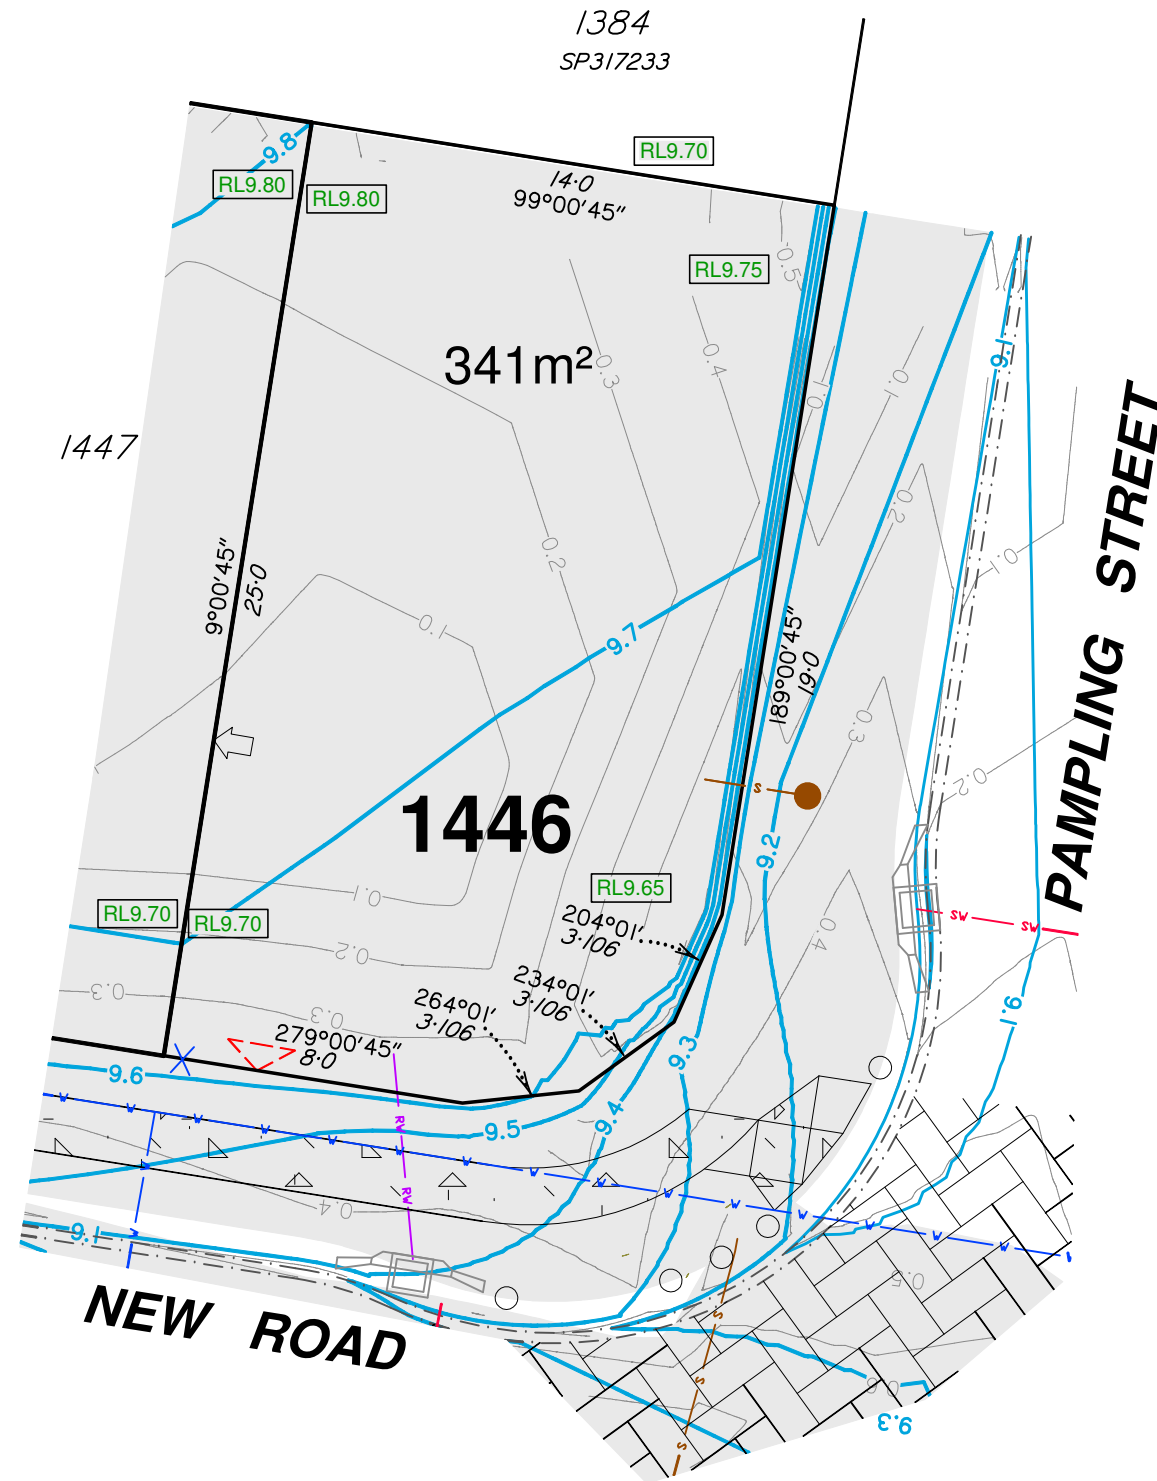

- Notes:**
- This note is an integral part of this plan.
 - Finished surface contours, depth of fill contours, retaining wall details and proposed services provided by Calibre on 17-12-2021.
 - Location of retaining walls are indicative only. Site conditions will dictate construction limits to the material, location, length & thickness of these walls.
 - This plan has been prepared under the current legislation for the purpose of presales and should not be used for any other purpose. This plan may not contain all services which affect the subject lot and is based on design information only. This plan should not be used for any detailed designs.
 - Compaction of fill to be completed in accordance with AS3798-2007 under Level 1 supervision.
 - This plan has been prepared by Wolter Consulting Group Pty Ltd, Cadastral Surveyor to satisfy Section 11 of the Land Sales Act QLD 1984 (as amended).

RIVERBANK



Planning
 Urban Design
 Landscape
 Environment
 Surveying

HORIZONTAL MERIDIAN
MGA

Scale 1:200 @A3

LEVEL DATUM
AHD.

DATE DRAWN 25-02-2022 DRAWING NO. SB3594-20-01-1446 VERSION B

DISCLOSURE PLAN

For Proposed Lot 1447
Riverbank - Stage 20

Currently Described As Part of Lot 1028 on SP321913
RPD: Caboolture South
Locality: Caboolture South
Local Authority: Moreton Bay Regional

Legend:

	Finished Surface Contours (0.1m Interval)
	Depth of Fill Contours (0.2m Interval)
	Easement Boundary
	Kerb Line
	Edge of Pad
	Sewer/Sewer Manhole
	Stormwater/Stormwater Manhole
	Stormwater Gully Trap
	Roofwater/Roofwater Pit
	Kerb Adapter
	Water/Water Fitting
	Water Meter
	Area to be Filled
	Design Pad Level
	Retaining Wall
	Retaining Wall Height Average Retaining Wall Height (Retaining Wall Heights shown on the lowerside of the wall)
	Proposed Driveway
	Zero Lot Line Boundary
	1.8m High Timber Fence (Installed by Developer)
	Bollard

- Notes:**
- This note is an integral part of this plan.
 - Finished surface contours, depth of fill contours, retaining wall details and proposed services provided by Calibre on 17-12-2021.
 - Location of retaining walls are indicative only. Site conditions will dictate construction limits to the material, location, length & thickness of these walls.
 - This plan has been prepared under the current legislation for the purpose of presales and should not be used for any other purpose. This plan may not contain all services which affect the subject lot and is based on design information only. This plan should not be used for any detailed designs.
 - Compaction of fill to be completed in accordance with AS3798-2007 under Level 1 supervision.
 - This plan has been prepared by Wolter Consulting Group Pty Ltd, Cadastral Surveyor to satisfy Section 11 of the Land Sales Act QLD 1984 (as amended).

RIVERBANK




Planning
 Urban Design
 Landscape
 Environment
 Surveying

HORIZONTAL MERIDIAN
MGA

Scale 1:200 @A3

LEVEL DATUM
AHD.

DATE DRAWN 25-02-2022 DRAWING NO. SB3594-20-01-1447 VERSION B

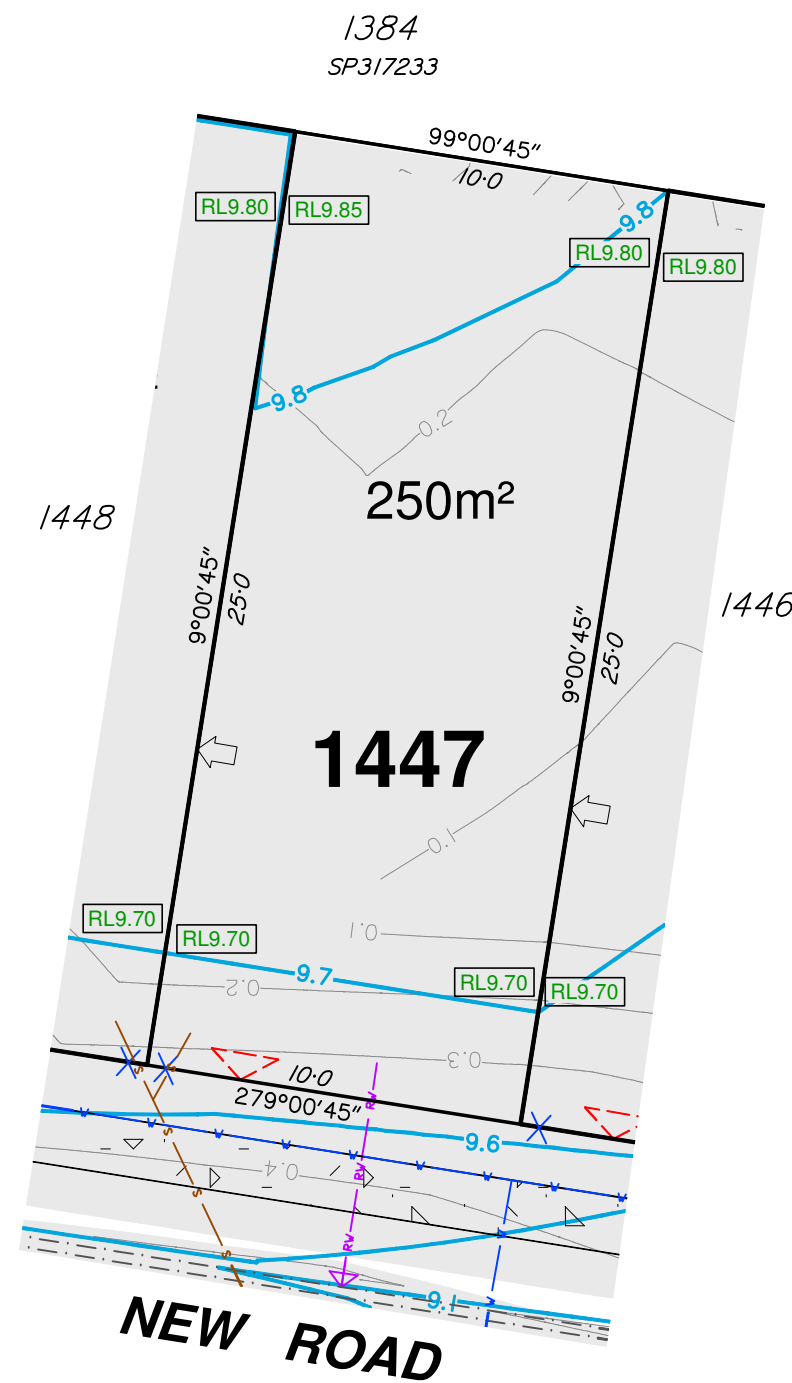


DISCLOSURE PLAN

For Proposed Lot 1448
Riverbank - Stage 20

Currently Described As Part of Lot 1028 on SP321913
RPD: Caboolture South
Locality: Caboolture South
Local Authority: Moreton Bay Regional

Legend:

	Finished Surface Contours (0.1m Interval)
	Depth of Fill Contours (0.2m Interval)
	Easement Boundary
	Kerb Line
	Edge of Pad
	Sewer/Sewer Manhole
	Stormwater/Stormwater Manhole
	Stormwater Gully Trap
	Roofwater/Roofwater Pit
	Kerb Adapter
	Water/Water Fitting
	Water Meter
	Area to be Filled
	Design Pad Level
	Retaining Wall
	Retaining Wall Height Average Retaining Wall Height (Retaining Wall Heights shown on the lowerside of the wall)
	Proposed Driveway
	Zero Lot Line Boundary
	1.8m High Timber Fence (Installed by Developer)
	Bollard

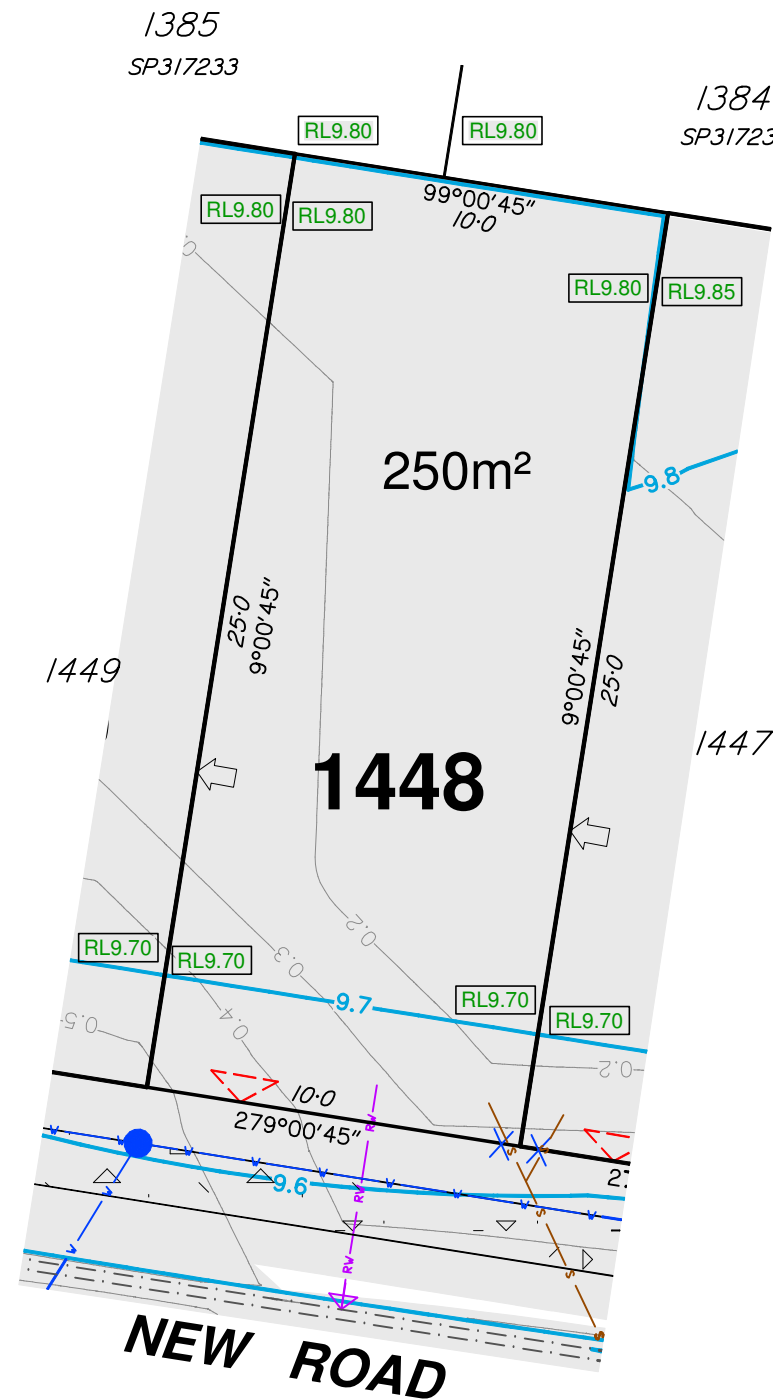

- Notes:**
- This note is an integral part of this plan.
 - Finished surface contours, depth of fill contours, retaining wall details and proposed services provided by Calibre on 17-12-2021.
 - Location of retaining walls are indicative only. Site conditions will dictate construction limits to the material, location, length & thickness of these walls.
 - This plan has been prepared under the current legislation for the purpose of presales and should not be used for any other purpose. This plan may not contain all services which affect the subject lot and is based on design information only. This plan should not be used for any detailed designs.
 - Compaction of fill to be completed in accordance with AS3798-2007 under Level 1 supervision.
 - This plan has been prepared by Wolter Consulting Group Pty Ltd, Cadastral Surveyor to satisfy Section 11 of the Land Sales Act QLD 1984 (as amended).

RIVERBANK



Planning Urban Design Landscape Environment Surveying

HORIZONTAL MERIDIAN
MGA
Scale 1:200 @A3
LEVEL DATUM
AHD.

DATE DRAWN 25-02-2022 DRAWING NO. SB3594-20-01-1448 VERSION B


DISCLOSURE PLAN

For Proposed Lot 1449
Riverbank - Stage 20

Currently Described As Part of Lot 1028 on SP321913
RPD: Caboolture South
Locality: Caboolture South
Local Authority: Moreton Bay Regional

Legend:

	Finished Surface Contours (0.1m Interval)
	Depth of Fill Contours (0.2m Interval)
	Easement Boundary
	Kerb Line
	Edge of Pad
	Sewer/Sewer Manhole
	Stormwater/Stormwater Manhole
	Stormwater Gully Trap
	Roofwater/Roofwater Pit
	Kerb Adapter
	Water/Water Fitting
	Water Meter
	Area to be Filled
	Design Pad Level
	Retaining Wall
	Retaining Wall Height Average Retaining Wall Height (Retaining Wall Heights shown on the lowerside of the wall)
	Proposed Driveway
	Zero Lot Line Boundary
	1.8m High Timber Fence (Installed by Developer)
	Bollard

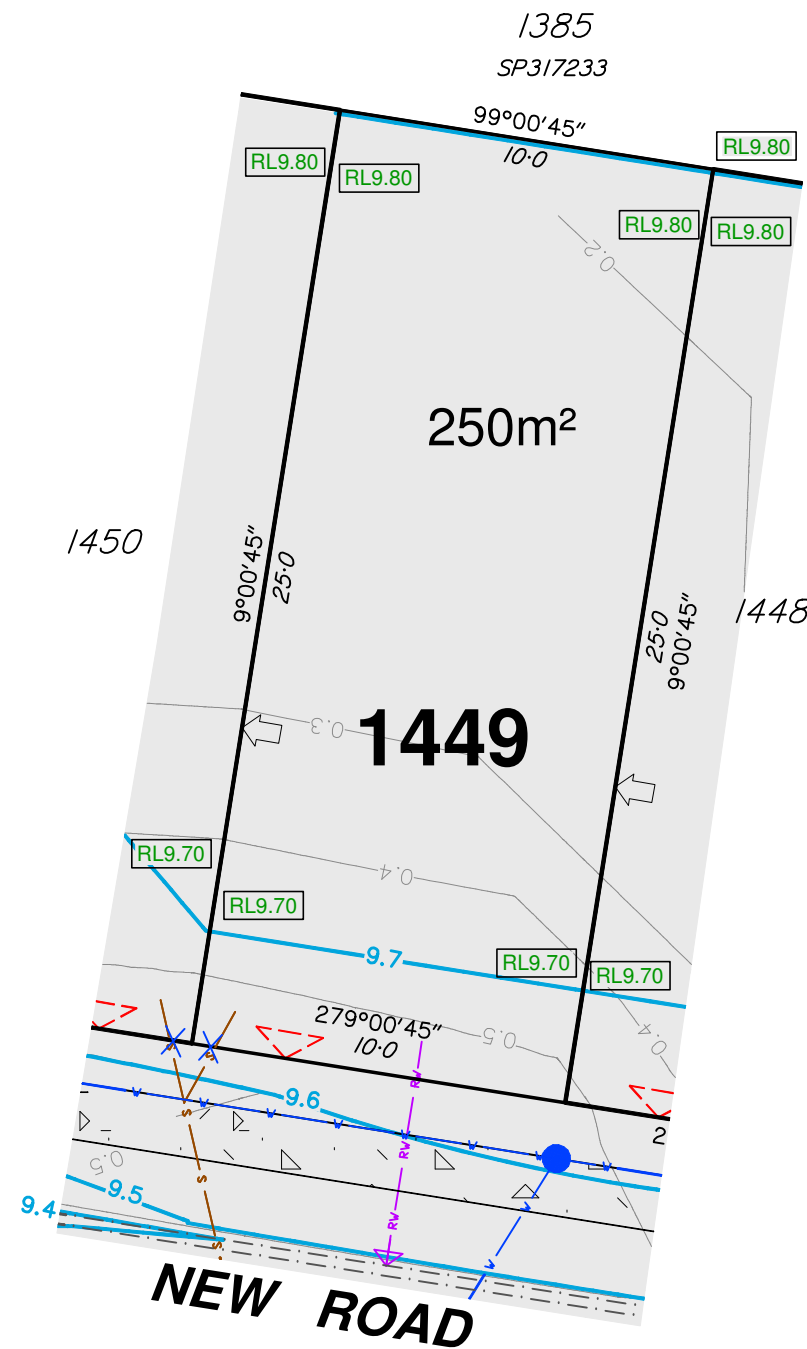

- Notes:**
- This note is an integral part of this plan.
 - Finished surface contours, depth of fill contours, retaining wall details and proposed services provided by Calibre on 17-12-2021.
 - Location of retaining walls are indicative only. Site conditions will dictate construction limits to the material, location, length & thickness of these walls.
 - This plan has been prepared under the current legislation for the purpose of presales and should not be used for any other purpose. This plan may not contain all services which affect the subject lot and is based on design information only. This plan should not be used for any detailed designs.
 - Compaction of fill to be completed in accordance with AS3798-2007 under Level 1 supervision.
 - This plan has been prepared by Wolter Consulting Group Pty Ltd, Cadastral Surveyor to satisfy Section 11 of the Land Sales Act QLD 1984 (as amended).

RIVERBANK



Planning
 Urban Design
 Landscape
 Environment
 Surveying

HORIZONTAL MERIDIAN
MGA

Scale 1:200 @A3







LEVEL DATUM
AHD.

DATE DRAWN 25-02-2022 DRAWING NO. SB3594-20-01-1449 VERSION B


DISCLOSURE PLAN

For Proposed Lot 1450
Riverbank - Stage 20

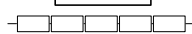Currently Described As Part of Lot 1028 on SP321913
RPD: Caboolture South
Locality: Caboolture South
Local Authority: Moreton Bay Regional

- Legend:**
- 46.0 — Finished Surface Contours (0.1m Interval)
 - - - 1.0 - - - Depth of Fill Contours (0.2m Interval)
 - Easement Boundary
 - Kerb Line
 - Edge of Pad
 - s s Sewer/Sewer Manhole
 - sv sv Stormwater/Stormwater Manhole
 -  Stormwater Gully Trap
 - rv rv Roofwater/Roofwater Pit
 -  Kerb Adapter
 - v v Water/Water Fitting
 - X Water Meter
 - Area to be Filled
 - RL57.32 Design Pad Level
 -  Retaining Wall
 - RW Retaining Wall Height
 - ARW Average Retaining Wall Height (Retaining Wall Heights shown on the lowside of the wall)
 -  Proposed Driveway
 -  Zero Lot Line Boundary
 -  1.8m High Timber Fence (Installed by Developer)
 - Bollard

- Notes:**
1. This note is an integral part of this plan.
 2. Finished surface contours, depth of fill contours, retaining wall details and proposed services provided by Calibre on 17-12-2021.
 3. Location of retaining walls are indicative only. Site conditions will dictate construction limits to the material, location, length & thickness of these walls.
 4. This plan has been prepared under the current legislation for the purpose of presales and should not be used for any other purpose. This plan may not contain all services which affect the subject lot and is based on design information only. This plan should not be used for any detailed designs.
 5. Compaction of fill to be completed in accordance with AS3798-2007 under Level 1 supervision.
 6. This plan has been prepared by Wolter Consulting Group Pty Ltd, Cadastral Surveyor to satisfy Section 11 of the Land Sales Act QLD 1984 (as amended).

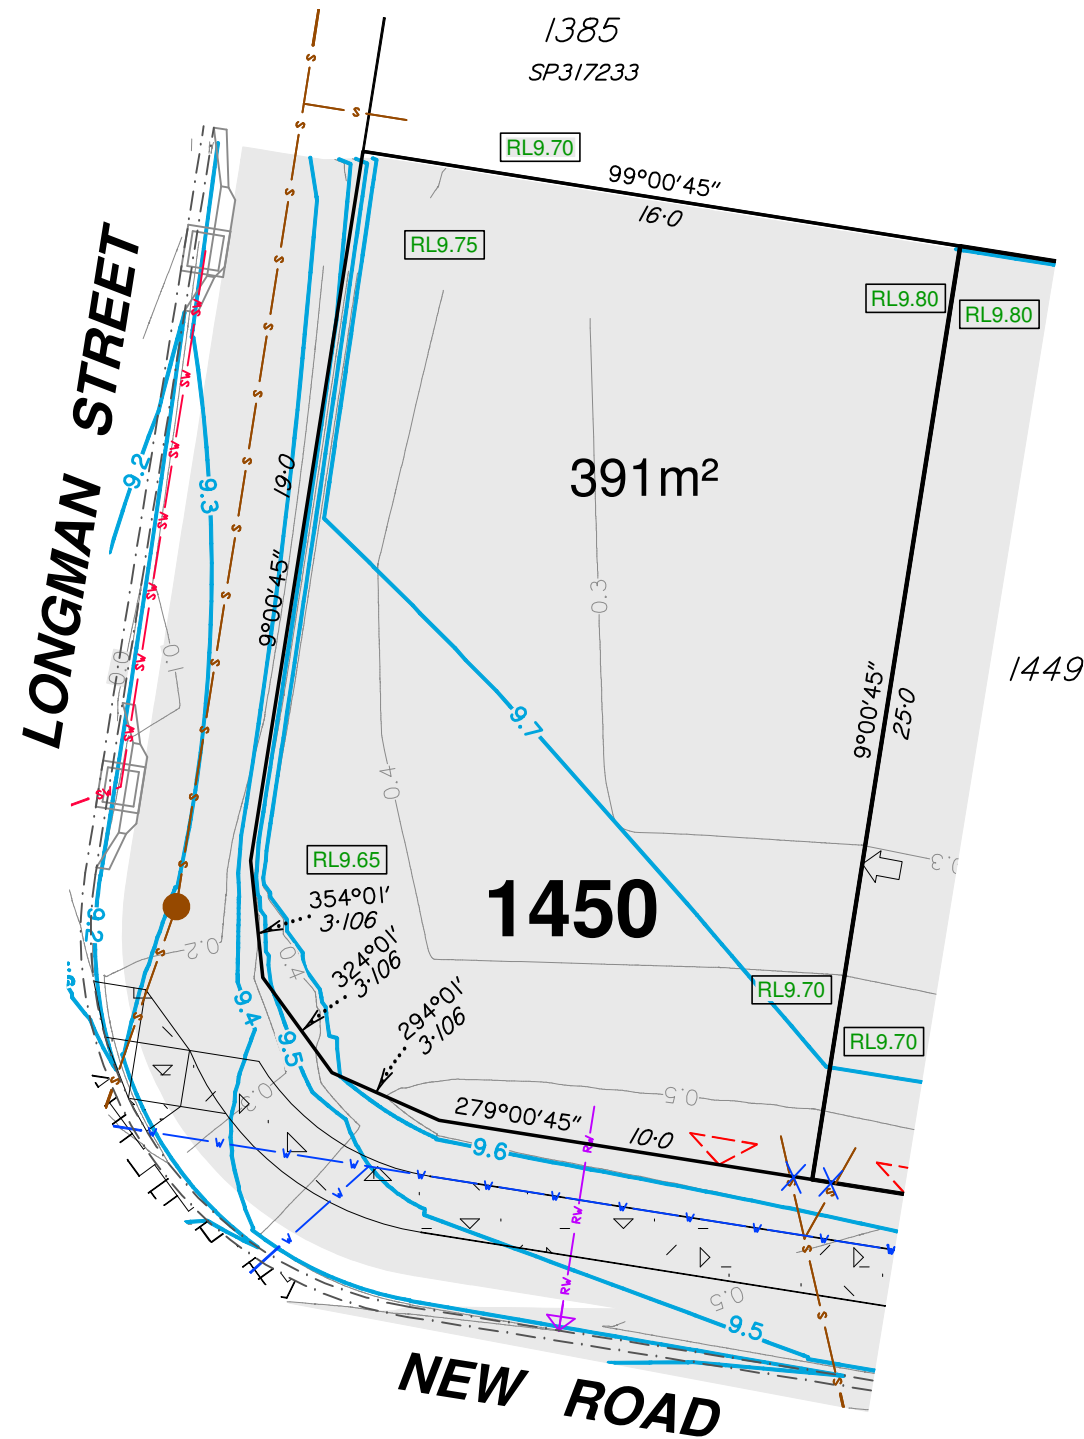

RIVERBANK



■ Planning
 ■ Urban Design
 ■ Landscape
 ■ Environment
 ■ Surveying

HORIZONTAL MERIDIAN
MGA

Scale 1:200 @A3

LEVEL DATUM
AHD.

DATE DRAWN 25-02-2022 DRAWING NO. SB3594-20-01-1450 VERSION B

DISCLOSURE PLAN

For Proposed Lot 1451
Riverbank - Stage 20

Currently Described As Part of Lot 1028 on SP321913
RPD: Caboolture South
Locality: Caboolture South
Local Authority: Moreton Bay Regional

Legend:

	46.0	Finished Surface Contours (0.1m Interval)
	1.0	Depth of Fill Contours (0.2m Interval)
		Easement Boundary
		Kerb Line
		Edge of Pad
		Sewer/Sewer Manhole
		Stormwater/Stormwater Manhole
		Stormwater Gully Trap
		Roofwater/Roofwater Pit
		Kerb Adapter
		Water/Water Fitting
		Water Meter
		Area to be Filled
		Design Pad Level
		Retaining Wall
		Retaining Wall Height Average Retaining Wall Height (Retaining Wall Heights shown on the lowerside of the wall)
		Proposed Driveway
		Zero Lot Line Boundary
		1.8m High Timber Fence (Installed by Developer)
		Bollard

- Notes:**
- This note is an integral part of this plan.
 - Finished surface contours, depth of fill contours, retaining wall details and proposed services provided by Calibre on 17-12-2021.
 - Location of retaining walls are indicative only. Site conditions will dictate construction limits to the material, location, length & thickness of these walls.
 - This plan has been prepared under the current legislation for the purpose of presales and should not be used for any other purpose. This plan may not contain all services which affect the subject lot and is based on design information only. This plan should not be used for any detailed designs.
 - Compaction of fill to be completed in accordance with AS3798-2007 under Level 1 supervision.
 - This plan has been prepared by Wolter Consulting Group Pty Ltd, Cadastral Surveyor to satisfy Section 11 of the Land Sales Act QLD 1984 (as amended).

RIVERBANK




Planning
 Urban Design
 Landscape
 Environment
 Surveying

HORIZONTAL MERIDIAN
MGA

Scale 1:200 @A3

LEVEL DATUM
AHD.



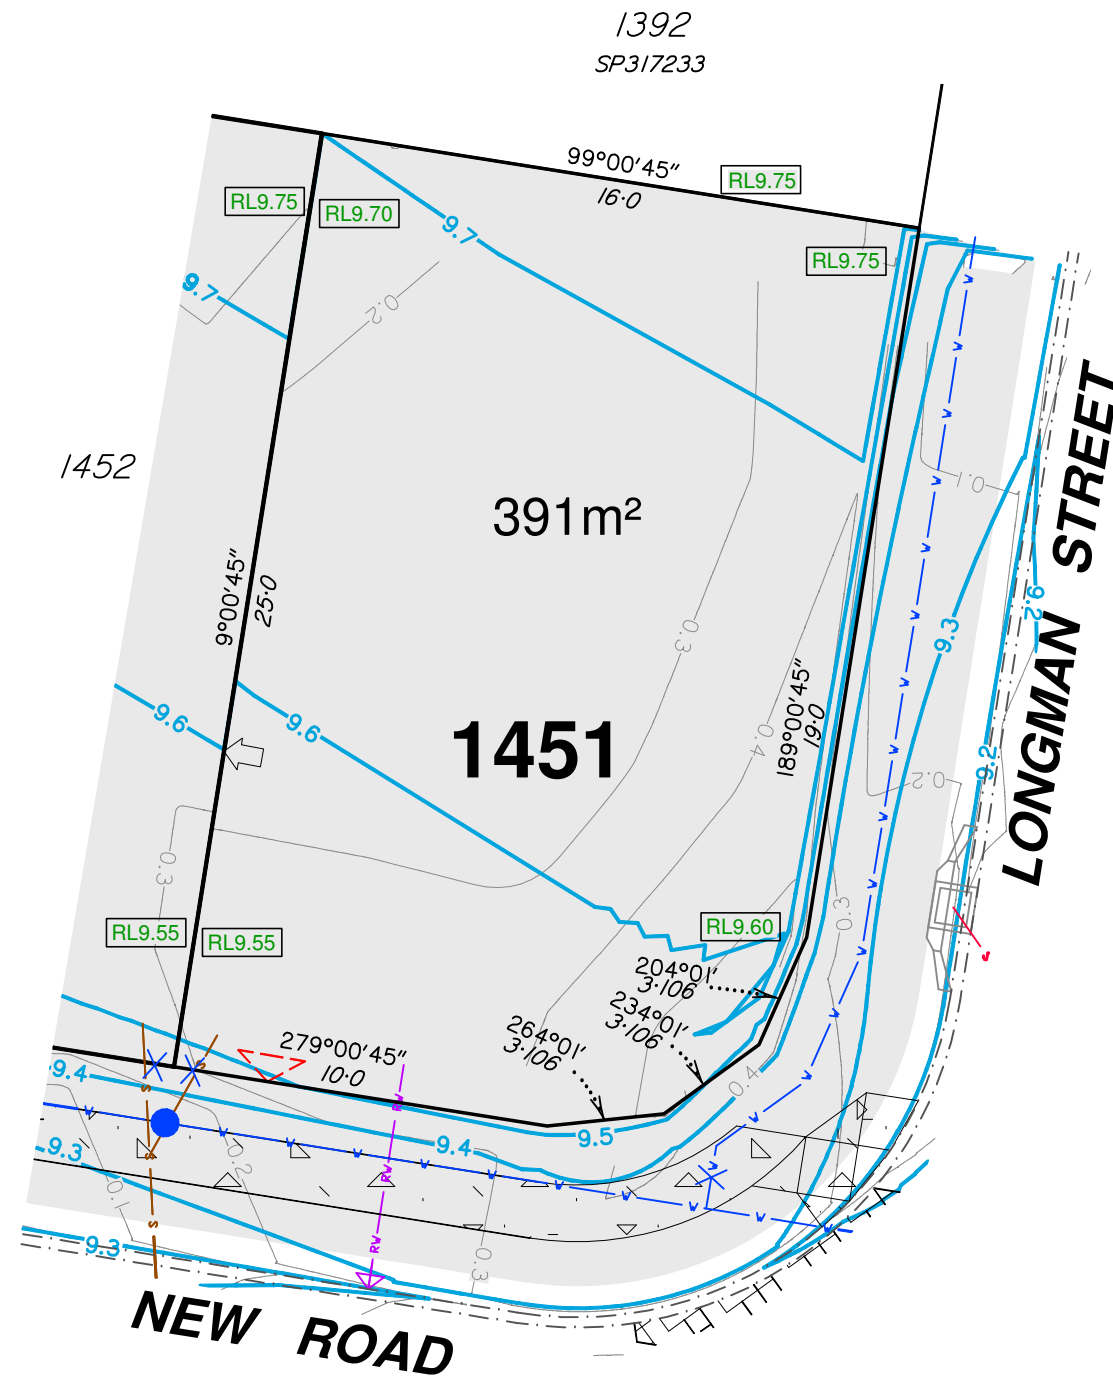



DATE DRAWN 25-02-2022 DRAWING NO. SB3594-20-01-1451 VERSION B



DISCLOSURE PLAN

For Proposed Lot 1452
Riverbank - Stage 20

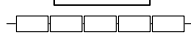Currently Described As
RPD: Part of Lot 1028 on SP321913
Locality: Caboolture South
Local Authority: Moreton Bay Regional

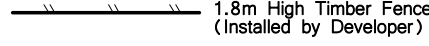- Legend:**
- 46.0 — Finished Surface Contours (0.1m Interval)
 - - - 1.0 - - - Depth of Fill Contours (0.2m Interval)
 - — — — — Easement Boundary
 - — — — — Kerb Line
 - — — — — Edge of Pad
 - s — s — Sewer/Sewer Manhole
 - sv — sv — Stormwater/Stormwater Manhole
 -  Stormwater Gully Trap
 - rv — rv — Roofwater/Roofwater Pit
 -  Kerb Adapter
 - v — v — Water/Water Fitting
 - X Water Meter
 - Area to be Filled
 - RL57.32 Design Pad Level
 -  Retaining Wall
 - RW
ARW Retaining Wall Height
Average Retaining Wall Height
(Retaining Wall Heights shown on the
lowerside of the wall)
 -  Proposed Driveway
 -  Zero Lot Line Boundary
 -  1.8m High Timber Fence
(Installed by Developer)
 - Bollard

- Notes:**
1. This note is an integral part of this plan.
 2. Finished surface contours, depth of fill contours, retaining wall details and proposed services provided by Calibre on 17-12-2021.
 3. Location of retaining walls are indicative only. Site conditions will dictate construction limits to the material, location, length & thickness of these walls.
 4. This plan has been prepared under the current legislation for the purpose of presales and should not be used for any other purpose. This plan may not contain all services which affect the subject lot and is based on design information only. This plan should not be used for any detailed designs.
 5. Compaction of fill to be completed in accordance with AS3798-2007 under Level 1 supervision.
 6. This plan has been prepared by Wolter Consulting Group Pty Ltd, Cadastral Surveyor to satisfy Section 11 of the Land Sales Act QLD 1984 (as amended).

RIVERBANK




■ Planning
 ■ Urban Design
 ■ Landscape
 ■ Environment
 ■ Surveying

HORIZONTAL MERIDIAN
MGA

Scale 1:200 @A3

LEVEL DATUM
AHD.



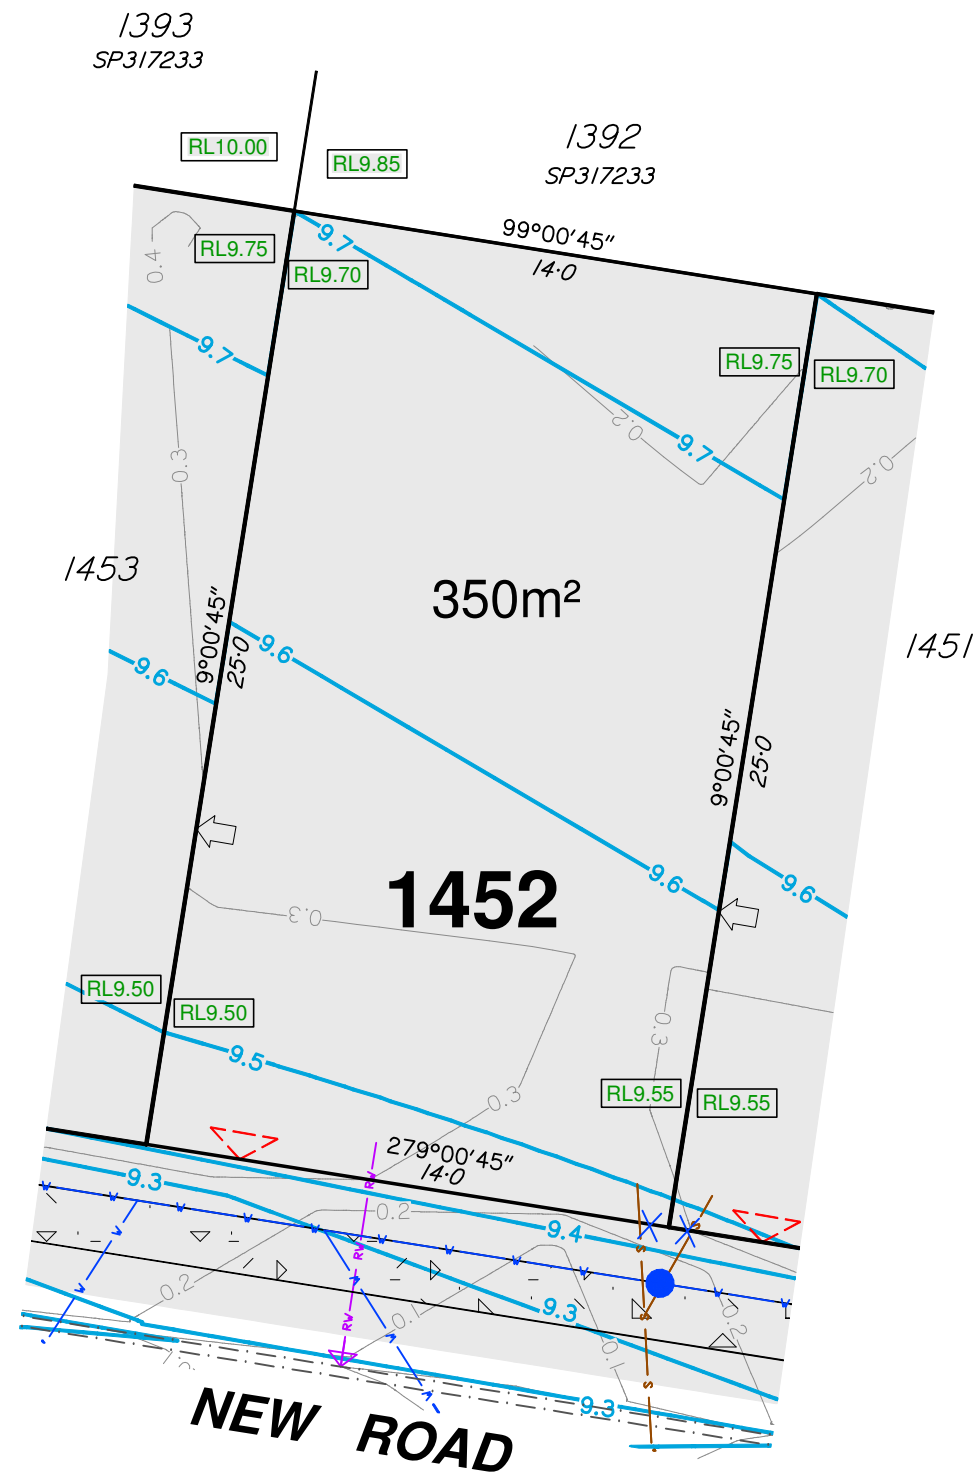



DATE DRAWN 25-02-2022 DRAWING NO. SB3594-20-01-1452 VERSION B




DISCLOSURE PLAN

For Proposed Lot 1453
Riverbank - Stage 20

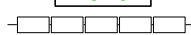Currently Described As Part of Lot 1028 on SP321913
RPD: Caboolture South
Locality: Caboolture South
Local Authority: Moreton Bay Regional

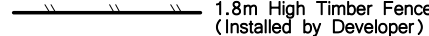- Legend:**
- 46.0 — Finished Surface Contours (0.1m Interval)
 - - - 1.0 - - - Depth of Fill Contours (0.2m Interval)
 - — — — — Easement Boundary
 - — — — — Kerb Line
 - — — — — Edge of Pad
 - s — s — Sewer/Sewer Manhole
 - sv — sv — Stormwater/Stormwater Manhole
 -  Stormwater Gully Trap
 - rv — rv — Roofwater/Roofwater Pit
 -  Kerb Adapter
 - v — v — Water/Water Fitting
 - X Water Meter
 - Area to be Filled
 - RL57.32 Design Pad Level
 -  Retaining Wall
 - RW
ARW Retaining Wall Height
Average Retaining Wall Height
(Retaining Wall Heights shown on the
lowerside of the wall)
 -  Proposed Driveway
 -  Zero Lot Line Boundary
 -  1.8m High Timber Fence
(Installed by Developer)
 - Bollard

- Notes:**
1. This note is an integral part of this plan.
 2. Finished surface contours, depth of fill contours, retaining wall details and proposed services provided by Calibre on 17-12-2021.
 3. Location of retaining walls are indicative only. Site conditions will dictate construction limits to the material, location, length & thickness of these walls.
 4. This plan has been prepared under the current legislation for the purpose of presales and should not be used for any other purpose. This plan may not contain all services which affect the subject lot and is based on design information only. This plan should not be used for any detailed designs.
 5. Compaction of fill to be completed in accordance with AS3798-2007 under Level 1 supervision.
 6. This plan has been prepared by Wolter Consulting Group Pty Ltd, Cadastral Surveyor to satisfy Section 11 of the Land Sales Act QLD 1984 (as amended).

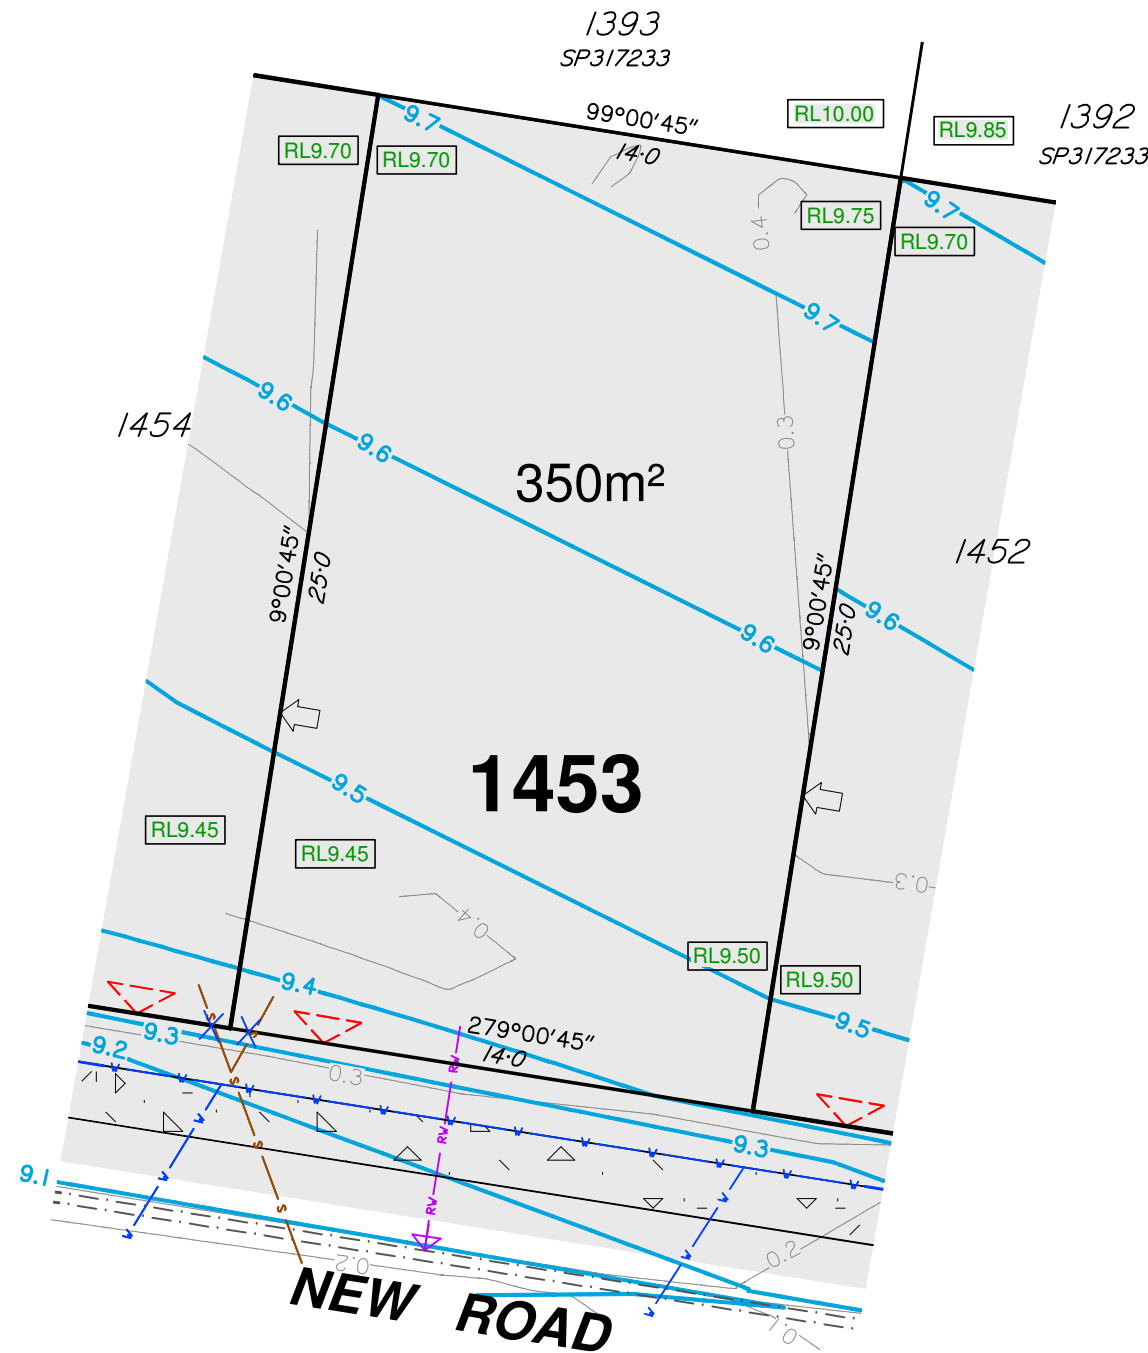

RIVERBANK



■ Planning
 ■ Urban Design
 ■ Landscape
 ■ Environment
 ■ Surveying

HORIZONTAL MERIDIAN
MGA

Scale 1:200 @A3

LEVEL DATUM
AHD.

DATE DRAWN 25-02-2022 DRAWING NO. SB3594-20-01-1453 VERSION B


DISCLOSURE PLAN

For Proposed Lot 1454
Riverbank - Stage 20

Currently Described As Part of Lot 1028 on SP321913
RPD: Caboolture South
Locality: Caboolture South
Local Authority: Moreton Bay Regional

- Legend:**
- 46.0 — Finished Surface Contours (0.1m Interval)
 - - - 1.0 - - - Depth of Fill Contours (0.2m Interval)
 - Easement Boundary
 - Kerb Line
 - Edge of Pad
 - s — s — Sewer/Sewer Manhole
 - sv — sv — Stormwater/Stormwater Manhole
 - Stormwater Gully Trap
 - rv — rv — Roofwater/Roofwater Pit
 - Kerb Adapter
 - v — v — Water/Water Fitting
 - X Water Meter
 - Area to be Filled
 - RL9.32 Design Pad Level
 - Retaining Wall
 - RW Retaining Wall Height
 - ARW Average Retaining Wall Height (Retaining Wall Heights shown on the lowside of the wall)
 - >>> Proposed Driveway
 - Zero Lot Line Boundary
 - 1.8m High Timber Fence (Installed by Developer)
 - Bollard

- Notes:**
1. This note is an integral part of this plan.
 2. Finished surface contours, depth of fill contours, retaining wall details and proposed services provided by Calibre on 17-12-2021.
 3. Location of retaining walls are indicative only. Site conditions will dictate construction limits to the material, location, length & thickness of these walls.
 4. This plan has been prepared under the current legislation for the purpose of presales and should not be used for any other purpose. This plan may not contain all services which affect the subject lot and is based on design information only. This plan should not be used for any detailed designs.
 5. Compaction of fill to be completed in accordance with AS3798-2007 under Level 1 supervision.
 6. This plan has been prepared by Wolter Consulting Group Pty Ltd, Cadastral Surveyor to satisfy Section 11 of the Land Sales Act QLD 1984 (as amended).

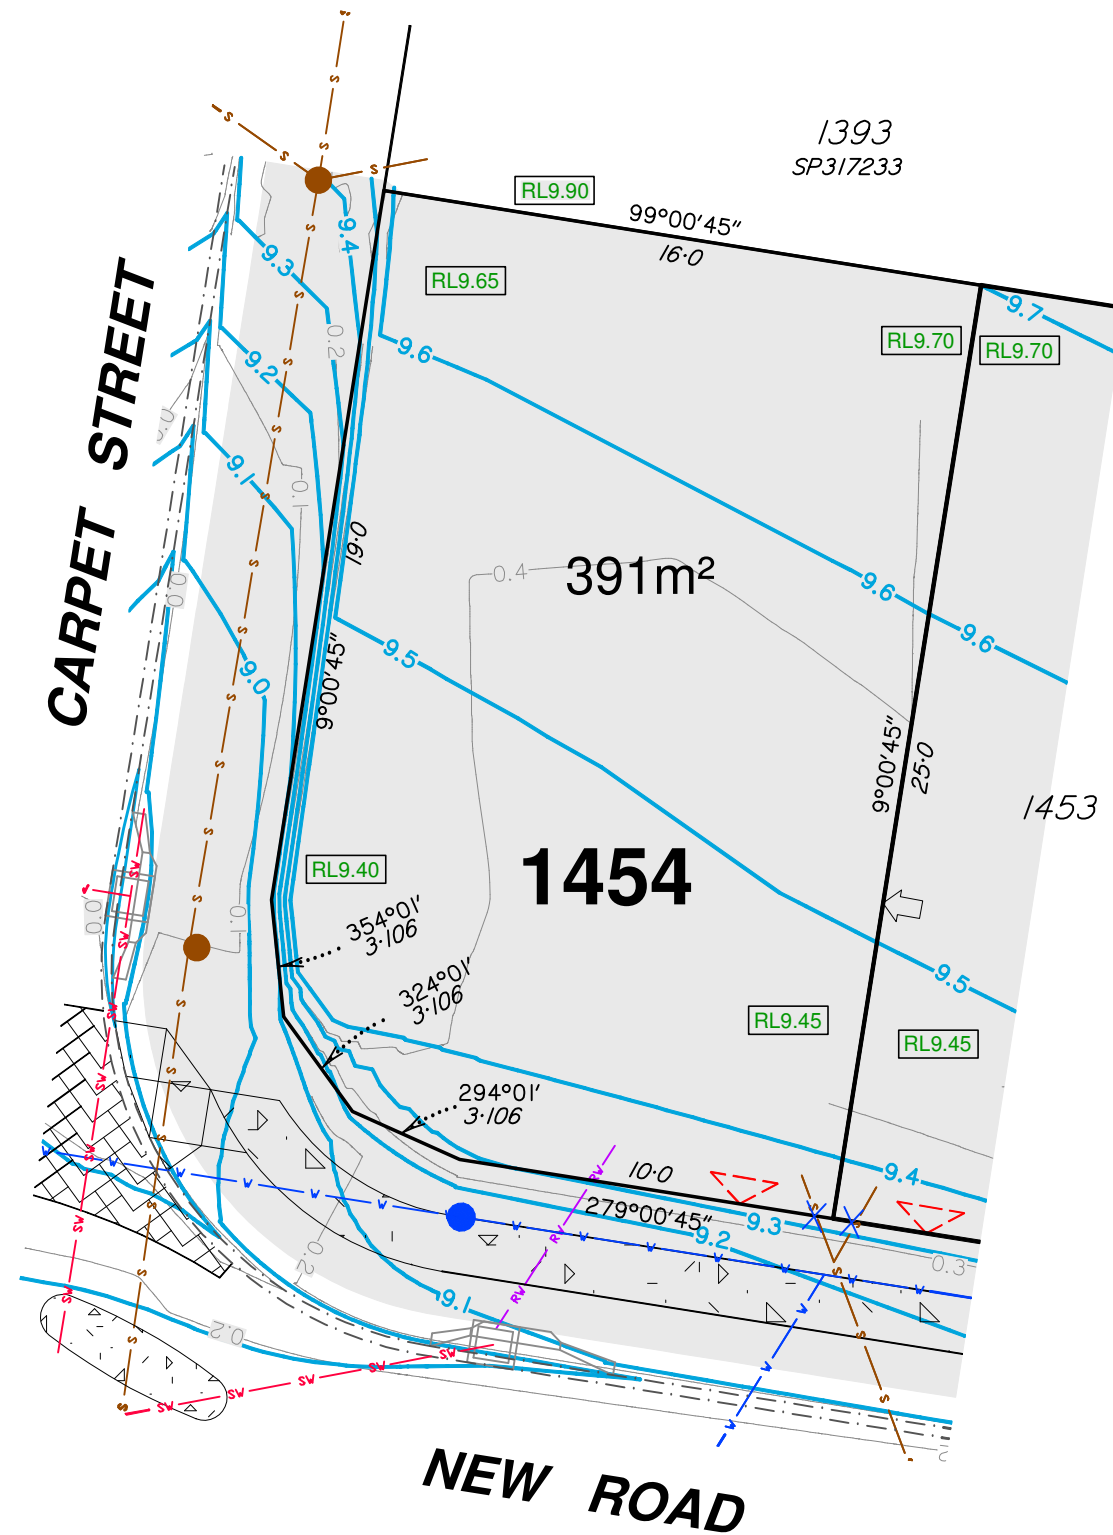

RIVERBANK



■ Planning
 ■ Urban Design
 ■ Landscape
 ■ Environment
 ■ Surveying

HORIZONTAL MERIDIAN
MGA

Scale 1:200 @A3

LEVEL DATUM
AHD.

DATE DRAWN 25-02-2022 DRAWING NO. SB3594-20-01-1454 VERSION B

DISCLOSURE PLAN

For Proposed Lot 1455
Riverbank - Stage 20

Currently Described As Part of Lot 1028 on SP321913
RPD: Caboolture South
Locality: Caboolture South
Local Authority: Moreton Bay Regional

- Legend:**
- 46.0 — Finished Surface Contours (0.1m Interval)
 - - - 1.0 - - - Depth of Fill Contours (0.2m Interval)
 - Easement Boundary
 - Kerb Line
 - Edge of Pad
 - s s Sewer/Sewer Manhole
 - sv sv Stormwater/Stormwater Manhole
 - Stormwater Gully Trap
 - rv rv Roofwater/Roofwater Pit
 - Kerb Adapter
 - v v Water/Water Fitting
 - X Water Meter
 - Area to be Filled
 - RL9.32 Design Pad Level
 - Retaining Wall
 - RW Retaining Wall Height
 - ARW Average Retaining Wall Height (Retaining Wall Heights shown on the lowside of the wall)
 - < Proposed Driveway
 - ← Zero Lot Line Boundary
 - 1.8m High Timber Fence (Installed by Developer)
 - Bollard

- Notes:**
1. This note is an integral part of this plan.
 2. Finished surface contours, depth of fill contours, retaining wall details and proposed services provided by Calibre on 17-12-2021.
 3. Location of retaining walls are indicative only. Site conditions will dictate construction limits to the material, location, length & thickness of these walls.
 4. This plan has been prepared under the current legislation for the purpose of presales and should not be used for any other purpose. This plan may not contain all services which affect the subject lot and is based on design information only. This plan should not be used for any detailed designs.
 5. Compaction of fill to be completed in accordance with AS3798-2007 under Level 1 supervision.
 6. This plan has been prepared by Wolter Consulting Group Pty Ltd, Cadastral Surveyor to satisfy Section 11 of the Land Sales Act QLD 1984 (as amended).

RIVERBANK




■ Planning
 ■ Urban Design
 ■ Landscape
 ■ Environment
 ■ Surveying

HORIZONTAL MERIDIAN
MGA

Scale 1:200 @A3

LEVEL DATUM
AHD.

DATE DRAWN 25-02-2022 DRAWING NO. SB3594-20-01-1455 VERSION B

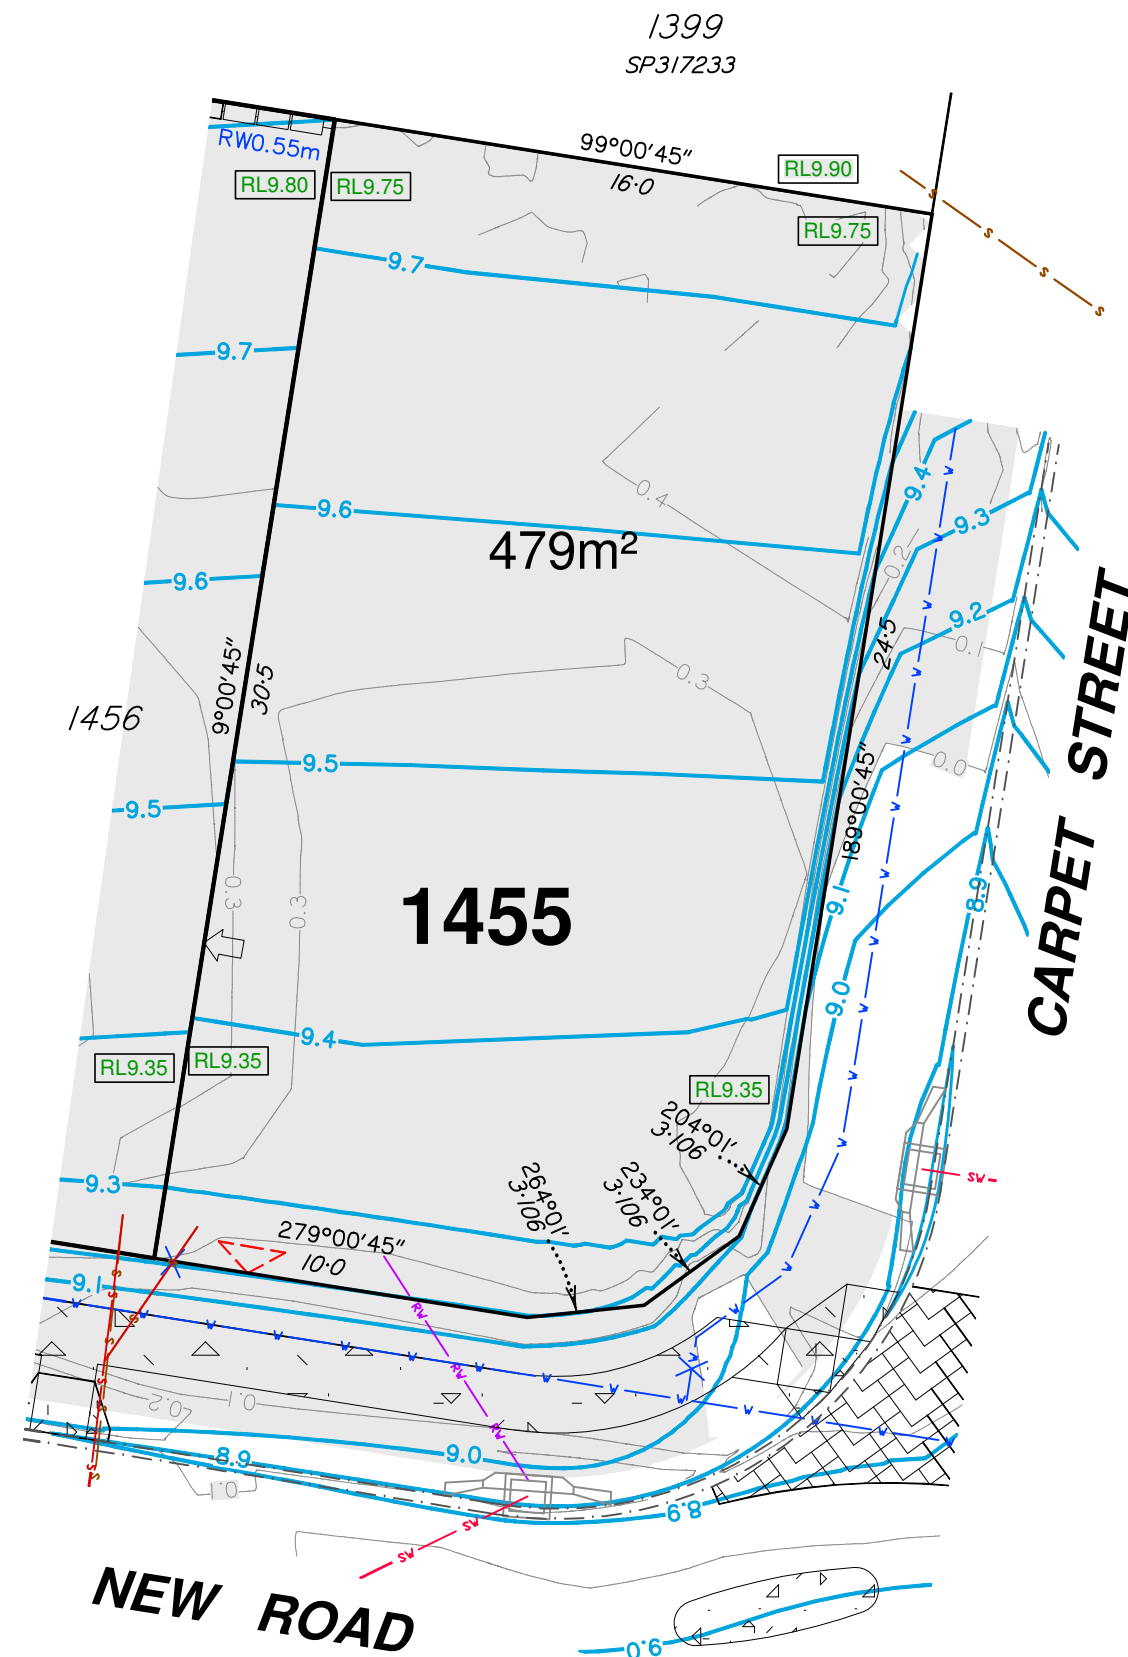

DISCLOSURE PLAN

For Proposed Lot 1456
Riverbank - Stage 20

Currently Described As Part of Lot 1028 on SP321913
RPD: Caboolture South
Locality: Caboolture South
Local Authority: Moreton Bay Regional

Legend:

	Finished Surface Contours (0.1m Interval)
	Depth of Fill Contours (0.2m Interval)
	Easement Boundary
	Kerb Line
	Edge of Pad
	Sewer/Sewer Manhole
	Stormwater/Stormwater Manhole
	Stormwater Gully Trap
	Roofwater/Roofwater Pit
	Kerb Adapter
	Water/Water Fitting
	Water Meter
	Area to be Filled
	Design Pad Level
	Retaining Wall
	Retaining Wall Height Average Retaining Wall Height (Retaining Wall Heights shown on the underside of the wall)
	Proposed Driveway
	Zero Lot Line Boundary
	1.8m High Timber Fence (Installed by Developer)
	Bollard

- Notes:**
- This note is an integral part of this plan.
 - Finished surface contours, depth of fill contours, retaining wall details and proposed services provided by Calibre on 17-12-2021.
 - Location of retaining walls are indicative only. Site conditions will dictate construction limits to the material, location, length & thickness of these walls.
 - This plan has been prepared under the current legislation for the purpose of presales and should not be used for any other purpose. This plan may not contain all services which affect the subject lot and is based on design information only. This plan should not be used for any detailed designs.
 - Compaction of fill to be completed in accordance with AS3798-2007 under Level 1 supervision.
 - This plan has been prepared by Wolter Consulting Group Pty Ltd, Cadastral Surveyor to satisfy Section 11 of the Land Sales Act QLD 1984 (as amended).

RIVERBANK




Planning
 Urban Design
 Landscape
 Environment
 Surveying

HORIZONTAL MERIDIAN
MGA

Scale 1:200 @A3

LEVEL DATUM
AHD.

DATE DRAWN 25-02-2022 DRAWING NO. SB3594-20-01-1456 VERSION B

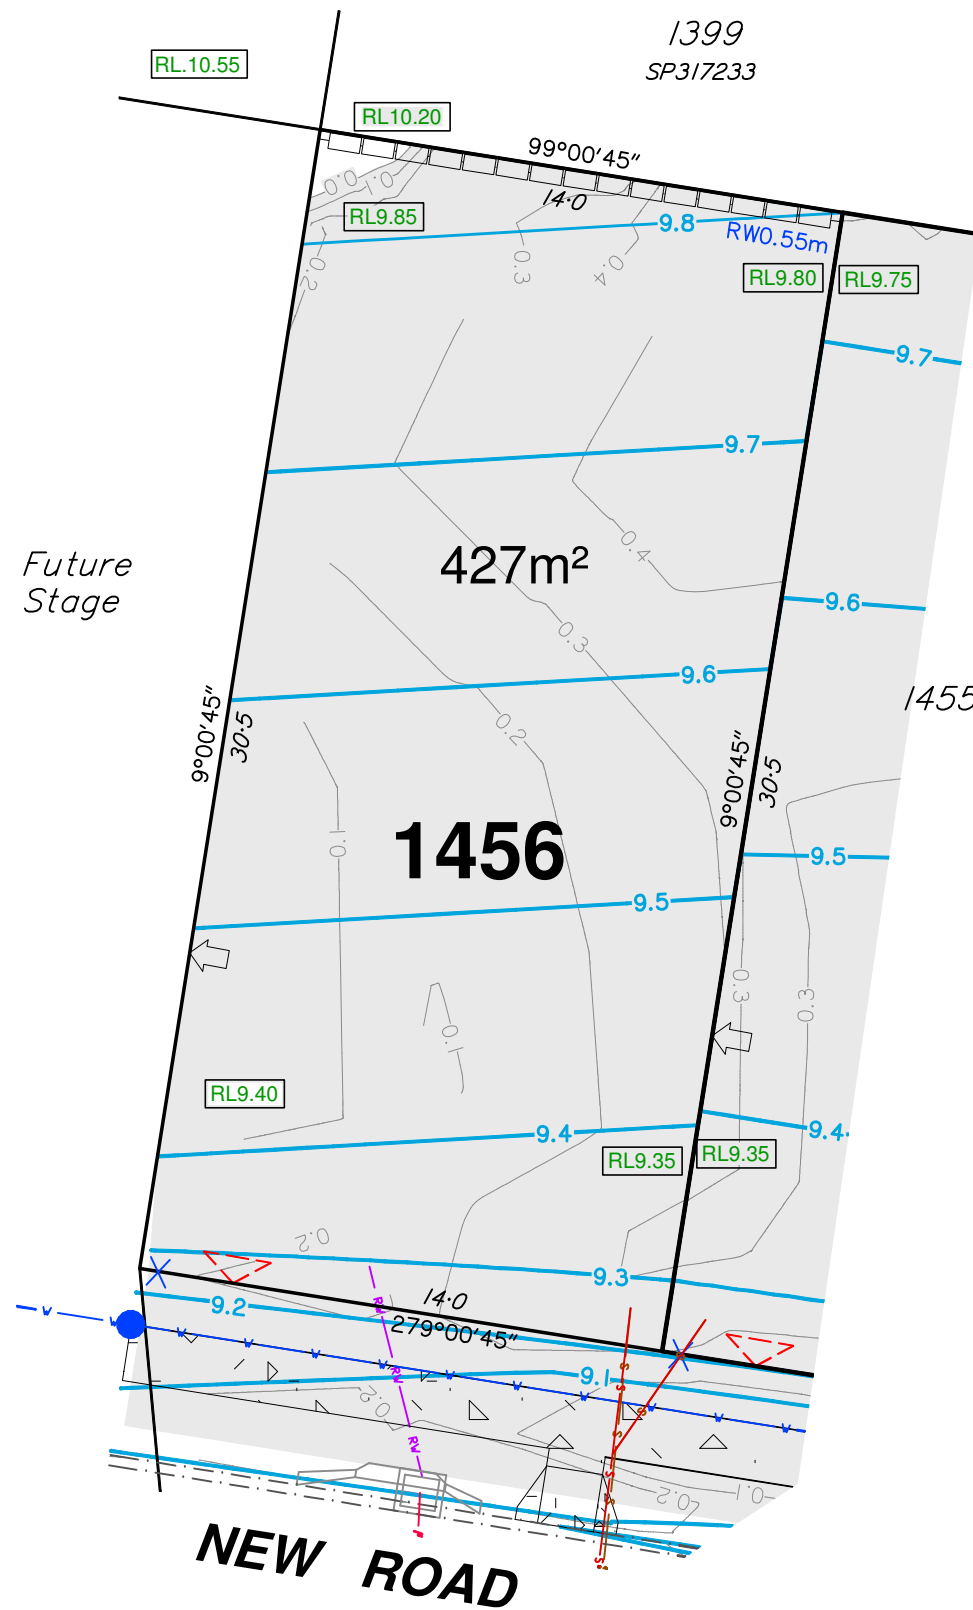

DISCLOSURE PLAN

For Proposed Lot 1458
Riverbank - Stage 20

Currently Described As Part of Lot 1028 on SP321913
RPD: Caboolture South
Locality: Caboolture South
Local Authority: Moreton Bay Regional

Legend:

	Finished Surface Contours (0.1m Interval)
	Depth of Fill Contours (0.2m Interval)
	Easement Boundary
	Kerb Line
	Edge of Pad
	Sewer/Sewer Manhole
	Stormwater/Stormwater Manhole
	Stormwater Gully Trap
	Roofwater/Roofwater Pit
	Kerb Adapter
	Water/Water Fitting
	Water Meter
	Area to be Filled
	Design Pad Level
	Retaining Wall
	Retaining Wall Height Average Retaining Wall Height (Retaining Wall Heights shown on the lowerside of the wall)
	Proposed Driveway
	Zero Lot Line Boundary
	1.8m High Timber Fence (Installed by Developer)
	Bollard

- Notes:**
- This note is an integral part of this plan.
 - Finished surface contours, depth of fill contours, retaining wall details and proposed services provided by EGIS on 28-06-2023.
 - Location of retaining walls are indicative only. Site conditions will dictate construction limits to the material, location, length & thickness of these walls.
 - This plan has been prepared under the current legislation for the purpose of presales and should not be used for any other purpose. This plan may not contain all services which affect the subject lot and is based on design information only. This plan should not be used for any detailed designs.
 - Compaction of fill to be completed in accordance with AS3798-2007 under Level 1 supervision.
 - This plan has been prepared by Wolter Consulting Group Pty Ltd, Cadastral Surveyor to satisfy Section 11 of the Land Sales Act QLD 1984 (as amended).

RIVERBANK




Planning
 Urban Design
 Landscape
 Environment
 Surveying

HORIZONTAL MERIDIAN
MGA

Scale 1:200 @A3

LEVEL DATUM
AHD.

DATE DRAWN 11-07-2023 DRAWING NO. SB3594-20-01-1458 VERSION D

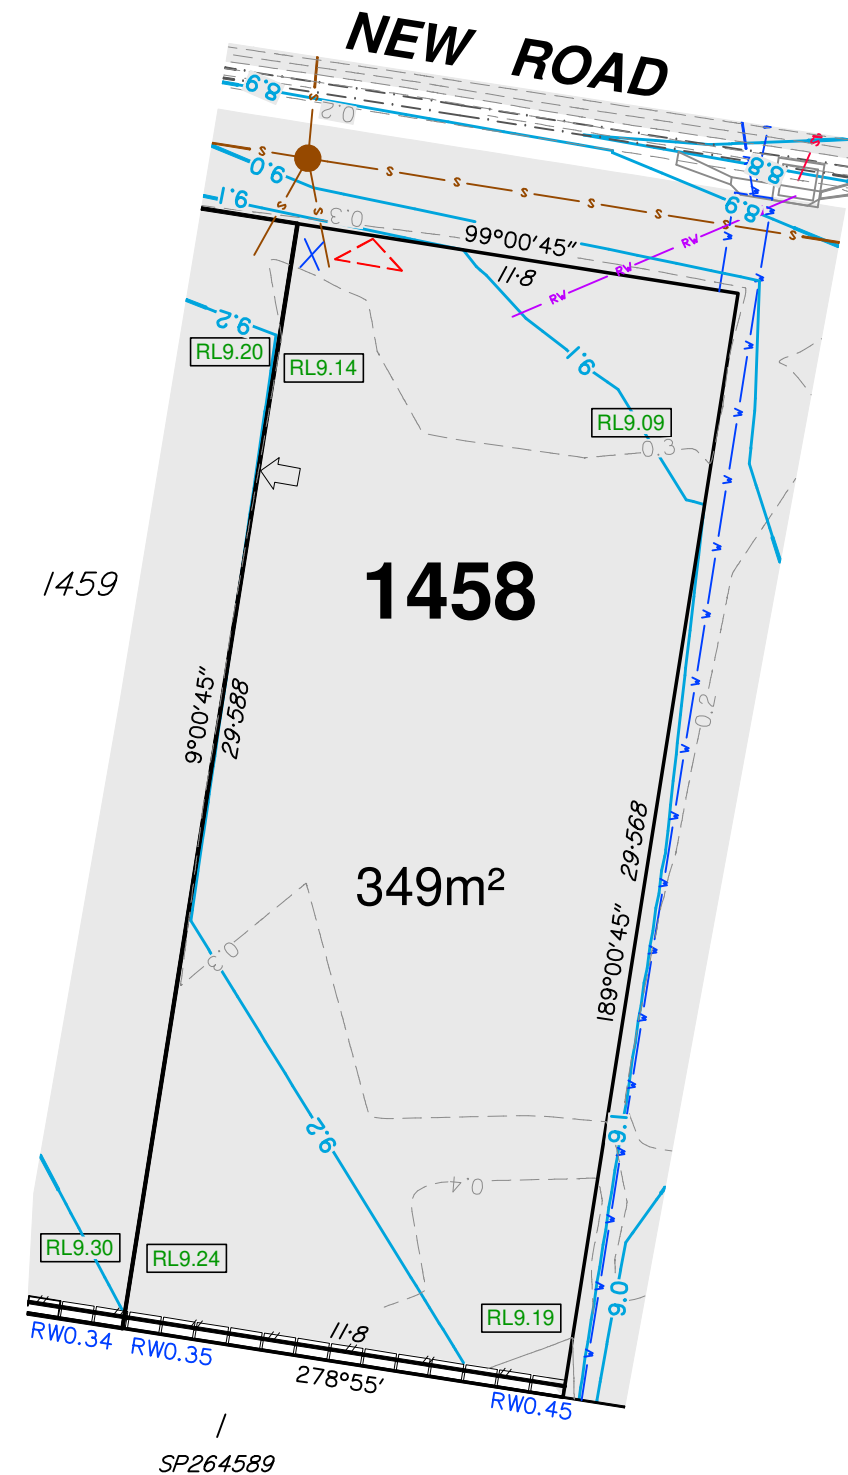


DISCLOSURE PLAN

For Proposed Lot 1459
Riverbank - Stage 20

Currently Described As Part of Lot 1028 on SP321913
RPD: Caboolture South
Locality: Caboolture South
Local Authority: Moreton Bay Regional

Legend:

	Finished Surface Contours (0.1m Interval)
	Depth of Fill Contours (0.2m Interval)
	Easement Boundary
	Kerb Line
	Edge of Pad
	Sewer/Sewer Manhole
	Stormwater/Stormwater Manhole
	Stormwater Gully Trap
	Roofwater/Roofwater Pit
	Kerb Adapter
	Water/Water Fitting
	Water Meter
	Area to be Filled
	Design Pad Level
	Retaining Wall
	Retaining Wall Height Average Retaining Wall Height (Retaining Wall Heights shown on the underside of the wall)
	Proposed Driveway
	Zero Lot Line Boundary
	1.8m High Timber Fence (Installed by Developer)
	Bollard

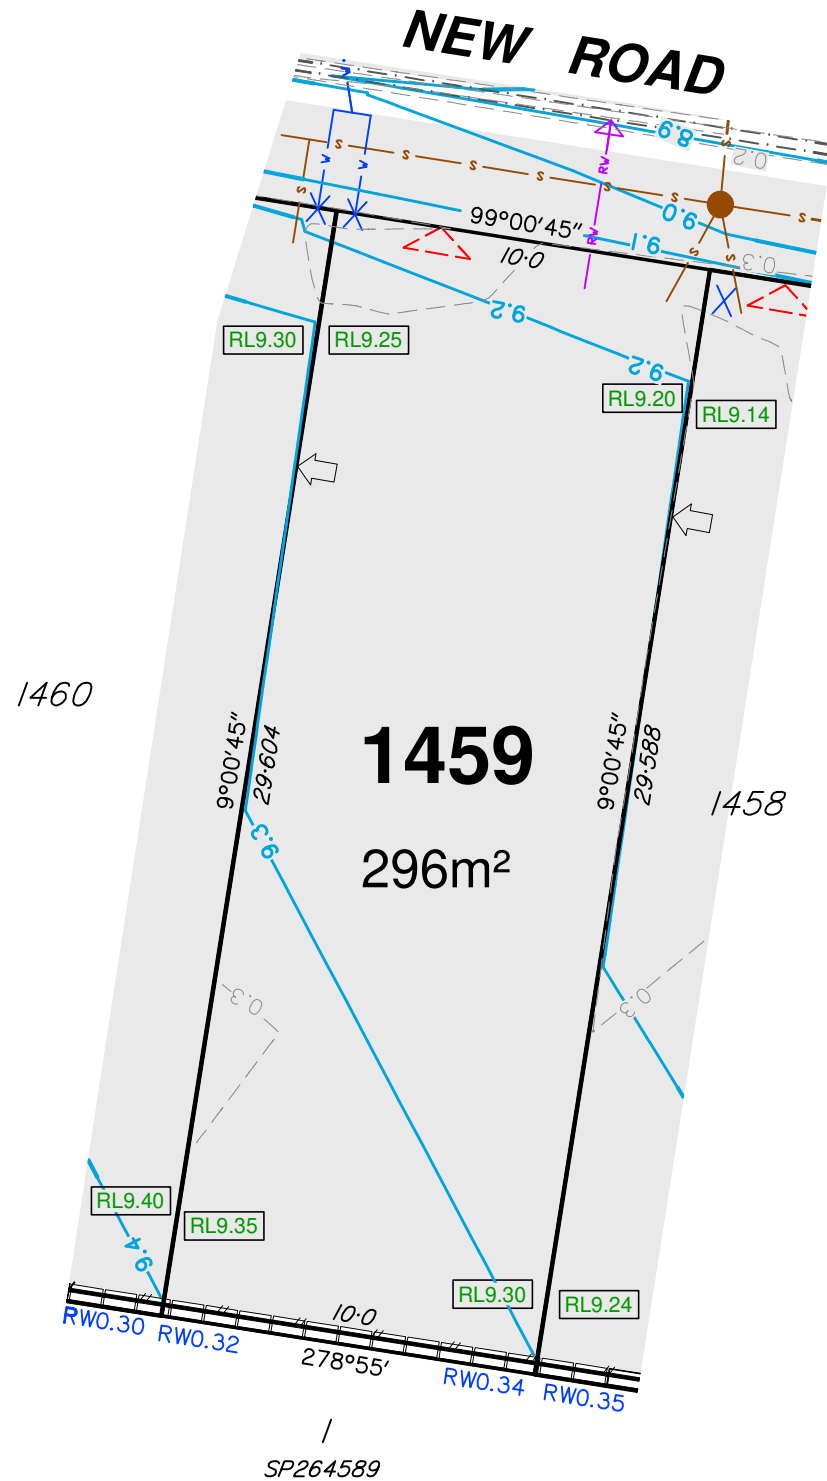

- Notes:**
- This note is an integral part of this plan.
 - Finished surface contours, depth of fill contours, retaining wall details and proposed services provided by EGIS on 28-06-2023.
 - Location of retaining walls are indicative only. Site conditions will dictate construction limits to the material, location, length & thickness of these walls.
 - This plan has been prepared under the current legislation for the purpose of presales and should not be used for any other purpose. This plan may not contain all services which affect the subject lot and is based on design information only. This plan should not be used for any detailed designs.
 - Compaction of fill to be completed in accordance with AS3798-2007 under Level 1 supervision.
 - This plan has been prepared by Wolter Consulting Group Pty Ltd, Cadastral Surveyor to satisfy Section 11 of the Land Sales Act QLD 1984 (as amended).

RIVERBANK



Planning Urban Design Landscape Environment Surveying

HORIZONTAL MERIDIAN
MGA
Scale 1:200 @A3
LEVEL DATUM
AHD.

DATE DRAWN 11-07-2023 DRAWING NO. SB3594-20-01-1459 VERSION D


DISCLOSURE PLAN

For Proposed Lot 1460
Riverbank - Stage 20

Currently Described As Part of Lot 1028 on SP321913
RPD: Caboolture South
Locality: Caboolture South
Local Authority: Moreton Bay Regional

Legend:

	Finished Surface Contours (0.1m Interval)
	Depth of Fill Contours (0.2m Interval)
	Easement Boundary
	Kerb Line
	Edge of Pad
	Sewer/Sewer Manhole
	Stormwater/Stormwater Manhole
	Stormwater Gully Trap
	Roofwater/Roofwater Pit
	Kerb Adapter
	Water/Water Fitting
	Water Meter
	Area to be Filled
	Design Pad Level
	Retaining Wall
	Retaining Wall Height Average Retaining Wall Height (Retaining Wall Heights shown on the lowerside of the wall)
	Proposed Driveway
	Zero Lot Line Boundary
	1.8m High Timber Fence (Installed by Developer)
	Bollard

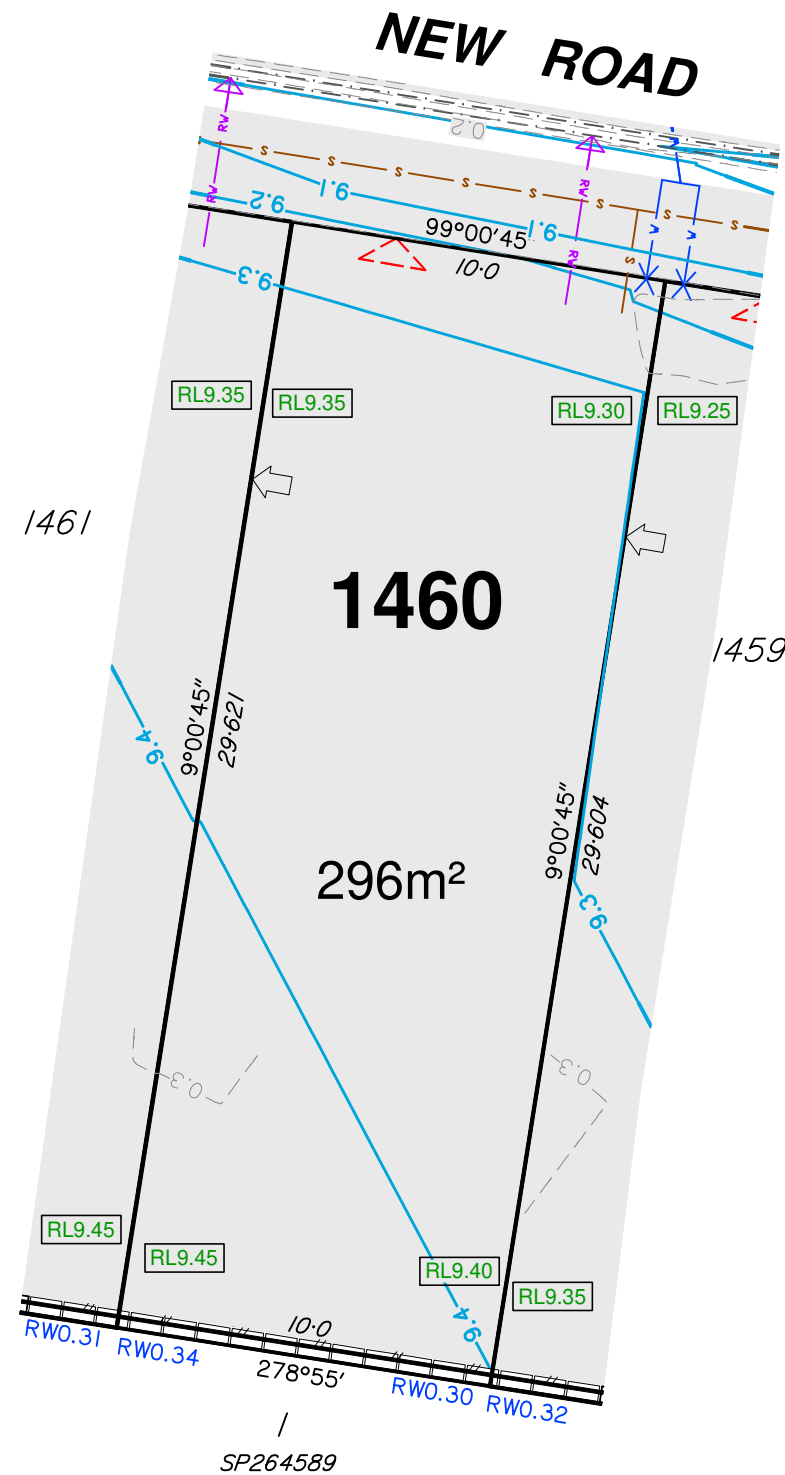

- Notes:**
- This note is an integral part of this plan.
 - Finished surface contours, depth of fill contours, retaining wall details and proposed services provided by EGIS on 28-06-2023.
 - Location of retaining walls are indicative only. Site conditions will dictate construction limits to the material, location, length & thickness of these walls.
 - This plan has been prepared under the current legislation for the purpose of presales and should not be used for any other purpose. This plan may not contain all services which affect the subject lot and is based on design information only. This plan should not be used for any detailed designs.
 - Compaction of fill to be completed in accordance with AS3798-2007 under Level 1 supervision.
 - This plan has been prepared by Wolter Consulting Group Pty Ltd, Cadastral Surveyor to satisfy Section 11 of the Land Sales Act QLD 1984 (as amended).

RIVERBANK



Planning
 Urban Design
 Landscape
 Environment
 Surveying

HORIZONTAL MERIDIAN
MGA

Scale 1:200 @A3

LEVEL DATUM
AHD.

DATE DRAWN 11-07-2023 DRAWING NO. SB3594-20-01-1460 VERSION D


DISCLOSURE PLAN

For Proposed Lot 1461
Riverbank - Stage 20

Currently Described As
RPD: Part of Lot 1028 on SP321913
Locality: Caboolture South
Local Authority: Moreton Bay Regional

Legend:

	Finished Surface Contours (0.1m Interval)
	Depth of Fill Contours (0.2m Interval)
	Easement Boundary
	Kerb Line
	Edge of Pad
	Sewer/Sewer Manhole
	Stormwater/Stormwater Manhole
	Stormwater Gully Trap
	Roofwater/Roofwater Pit
	Kerb Adapter
	Water/Water Fitting
	Water Meter
	Area to be Filled
	Design Pad Level
	Retaining Wall
	Retaining Wall Height Average Retaining Wall Height (Retaining Wall Heights shown on the lowerside of the wall)
	Proposed Driveway
	Zero Lot Line Boundary
	1.8m High Timber Fence (Installed by Developer)
	Bollard

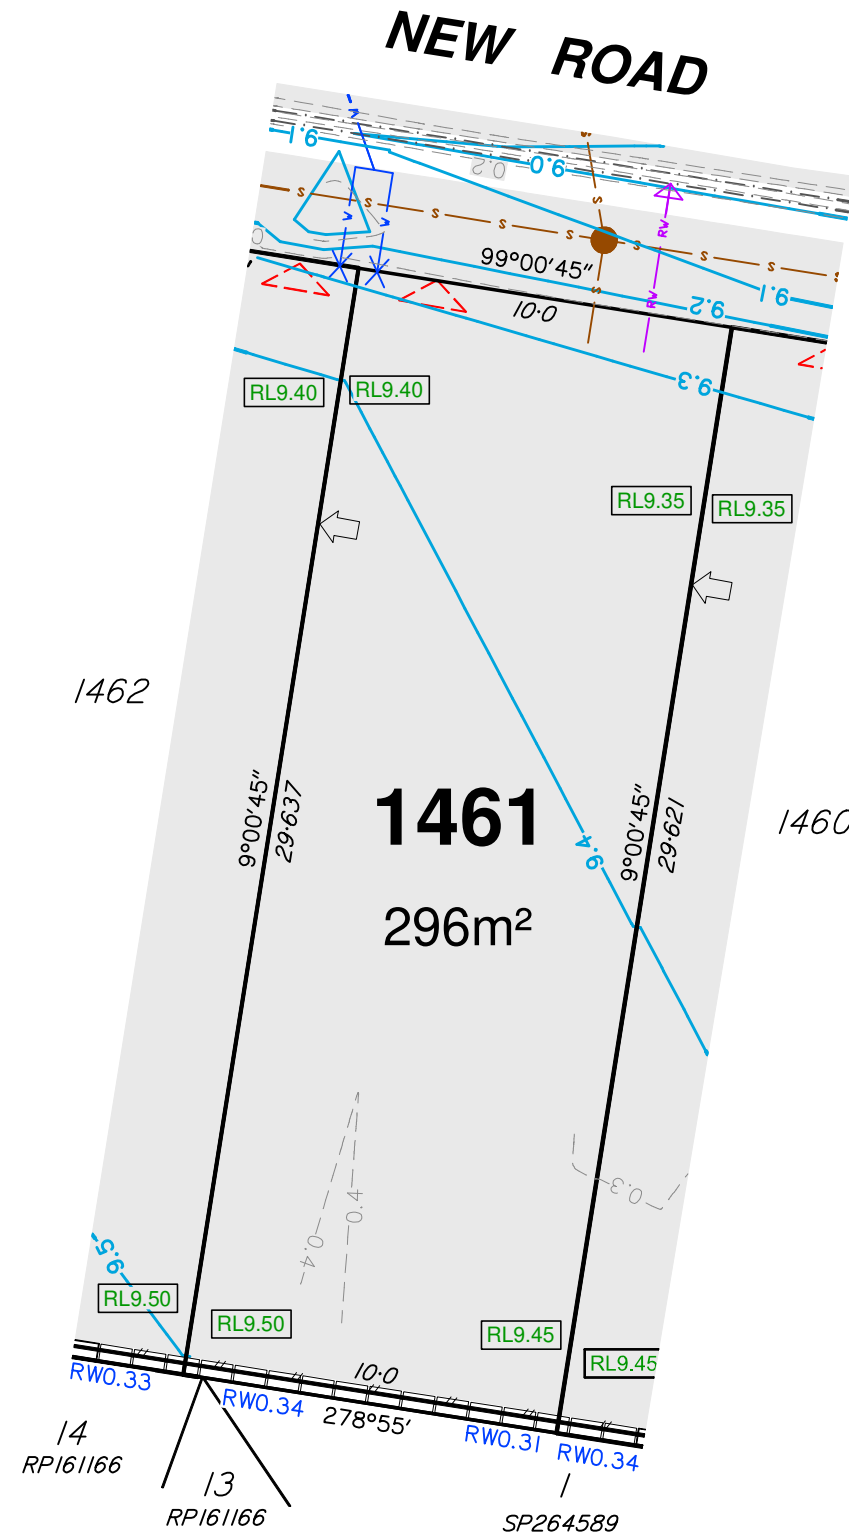

- Notes:**
- This note is an integral part of this plan.
 - Finished surface contours, depth of fill contours, retaining wall details and proposed services provided by EGIS on 28-06-2023.
 - Location of retaining walls are indicative only. Site conditions will dictate construction limits to the material, location, length & thickness of these walls.
 - This plan has been prepared under the current legislation for the purpose of presales and should not be used for any other purpose. This plan may not contain all services which affect the subject lot and is based on design information only. This plan should not be used for any detailed designs.
 - Compaction of fill to be completed in accordance with AS3798-2007 under Level 1 supervision.
 - This plan has been prepared by Wolter Consulting Group Pty Ltd, Cadastral Surveyor to satisfy Section 11 of the Land Sales Act QLD 1984 (as amended).

RIVERBANK



Planning
 Urban Design
 Landscape
 Environment
 Surveying

HORIZONTAL MERIDIAN
MGA
Scale 1:200 @A3
LEVEL DATUM
AHD.

DATE DRAWN 11-07-2023
DRAWING NO. SB3594-20-01-1461
VERSION D

DISCLOSURE PLAN

For Proposed Lot 1462
Riverbank - Stage 20

Currently Described As Part of Lot 1028 on SP321913
RPD: Caboolture South
Locality: Caboolture South
Local Authority: Moreton Bay Regional

Legend:

	Finished Surface Contours (0.1m Interval)
	Depth of Fill Contours (0.2m Interval)
	Easement Boundary
	Kerb Line
	Edge of Pad
	Sewer/Sewer Manhole
	Stormwater/Stormwater Manhole
	Stormwater Gully Trap
	Roofwater/Roofwater Pit
	Kerb Adapter
	Water/Water Fitting
	Water Meter
	Area to be Filled
	Design Pad Level
	Retaining Wall
	Retaining Wall Height Average Retaining Wall Height (Retaining Wall Heights shown on the lowerside of the wall)
	Proposed Driveway
	Zero Lot Line Boundary
	1.8m High Timber Fence (Installed by Developer)
	Bollard

- Notes:**
- This note is an integral part of this plan.
 - Finished surface contours, depth of fill contours, retaining wall details and proposed services provided by EGIS on 28-06-2023.
 - Location of retaining walls are indicative only. Site conditions will dictate construction limits to the material, location, length & thickness of these walls.
 - This plan has been prepared under the current legislation for the purpose of presales and should not be used for any other purpose. This plan may not contain all services which affect the subject lot and is based on design information only. This plan should not be used for any detailed designs.
 - Compaction of fill to be completed in accordance with AS3798-2007 under Level 1 supervision.
 - This plan has been prepared by Wolter Consulting Group Pty Ltd, Cadastral Surveyor to satisfy Section 11 of the Land Sales Act QLD 1984 (as amended).

RIVERBANK




Planning
 Urban Design
 Landscape
 Environment
 Surveying

HORIZONTAL MERIDIAN
MGA

Scale 1:200 @A3

LEVEL DATUM
AHD.

DATE DRAWN 11-07-2023 DRAWING NO. SB3594-20-01-1462 VERSION D

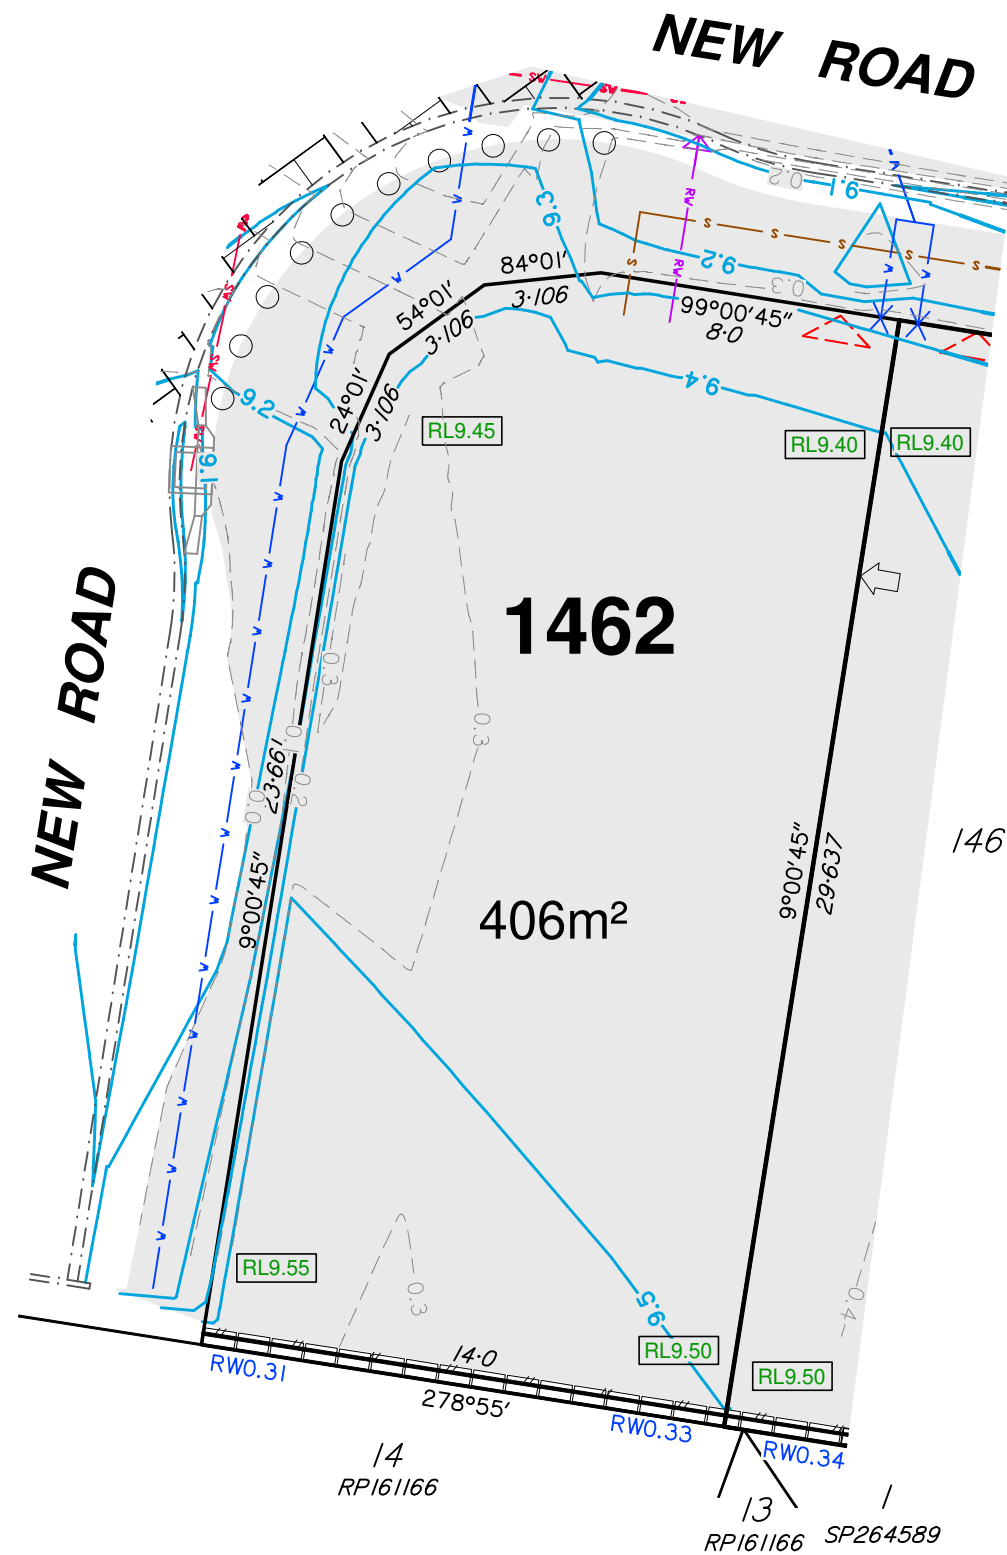

DISCLOSURE PLAN

For Proposed Lot 1463
Riverbank - Stage 20

Currently Described As Part of Lot 1028 on SP321913
RPD: Caboolture South
Locality: Caboolture South
Local Authority: Moreton Bay Regional

Legend:

	46.0	Finished Surface Contours (0.1m Interval)
	1.0	Depth of Fill Contours (0.2m Interval)
		Easement Boundary
		Kerb Line
		Edge of Pad
		Sewer/Sewer Manhole
		Stormwater/Stormwater Manhole
		Stormwater Gully Trap
		Roofwater/Roofwater Pit
		Kerb Adapter
		Water/Water Fitting
		Water Meter
		Area to be Filled
		Design Pad Level
		Retaining Wall
		Retaining Wall Height Average Retaining Wall Height (Retaining Wall Heights shown on the lowerside of the wall)
		Proposed Driveway
		Zero Lot Line Boundary
		1.8m High Timber Fence (Installed by Developer)
		Bollard

- Notes:**
- This note is an integral part of this plan.
 - Finished surface contours, depth of fill contours, retaining wall details and proposed services provided by Calibre on 17-12-2021.
 - Location of retaining walls are indicative only. Site conditions will dictate construction limits to the material, location, length & thickness of these walls.
 - This plan has been prepared under the current legislation for the purpose of presales and should not be used for any other purpose. This plan may not contain all services which affect the subject lot and is based on design information only. This plan should not be used for any detailed designs.
 - Compaction of fill to be completed in accordance with AS3798-2007 under Level 1 supervision.
 - This plan has been prepared by Wolter Consulting Group Pty Ltd, Cadastral Surveyor to satisfy Section 11 of the Land Sales Act QLD 1984 (as amended).

RIVERBANK




Planning
 Urban Design
 Landscape
 Environment
 Surveying

HORIZONTAL MERIDIAN
MGA

Scale 1:200 @A3

LEVEL DATUM
AHD.

DATE DRAWN 25-02-2022 DRAWING NO. SB3594-20-01-1463 VERSION C

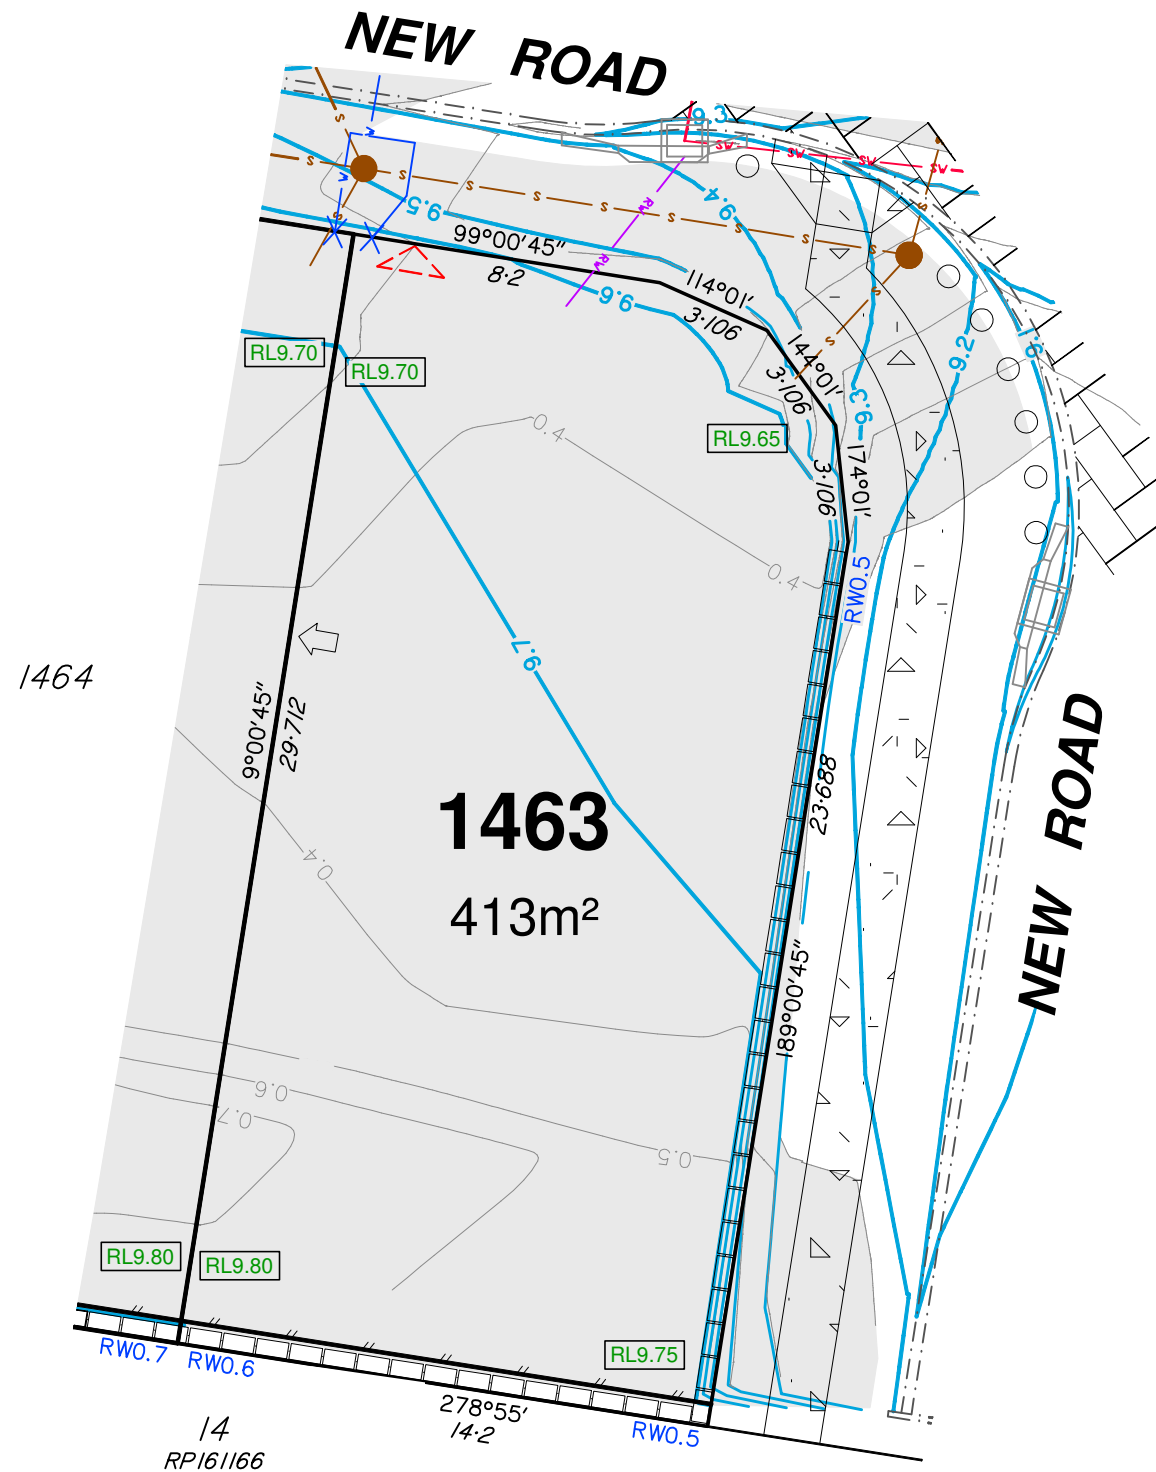


DISCLOSURE PLAN

For Proposed Lot 1464
Riverbank - Stage 20

Currently Described As Part of Lot 1028 on SP321913
RPD: Caboolture South
Locality: Caboolture South
Local Authority: Moreton Bay Regional

Legend:

	Finished Surface Contours (0.1m Interval)
	Depth of Fill Contours (0.2m Interval)
	Easement Boundary
	Kerb Line
	Edge of Pad
	Sewer/Sewer Manhole
	Stormwater/Stormwater Manhole
	Stormwater Gully Trap
	Roofwater/Roofwater Pit
	Kerb Adapter
	Water/Water Fitting
	Water Meter
	Area to be Filled
	Design Pad Level
	Retaining Wall
	Retaining Wall Height Average Retaining Wall Height (Retaining Wall Heights shown on the lowerside of the wall)
	Proposed Driveway
	Zero Lot Line Boundary
	1.8m High Timber Fence (Installed by Developer)
	Bollard

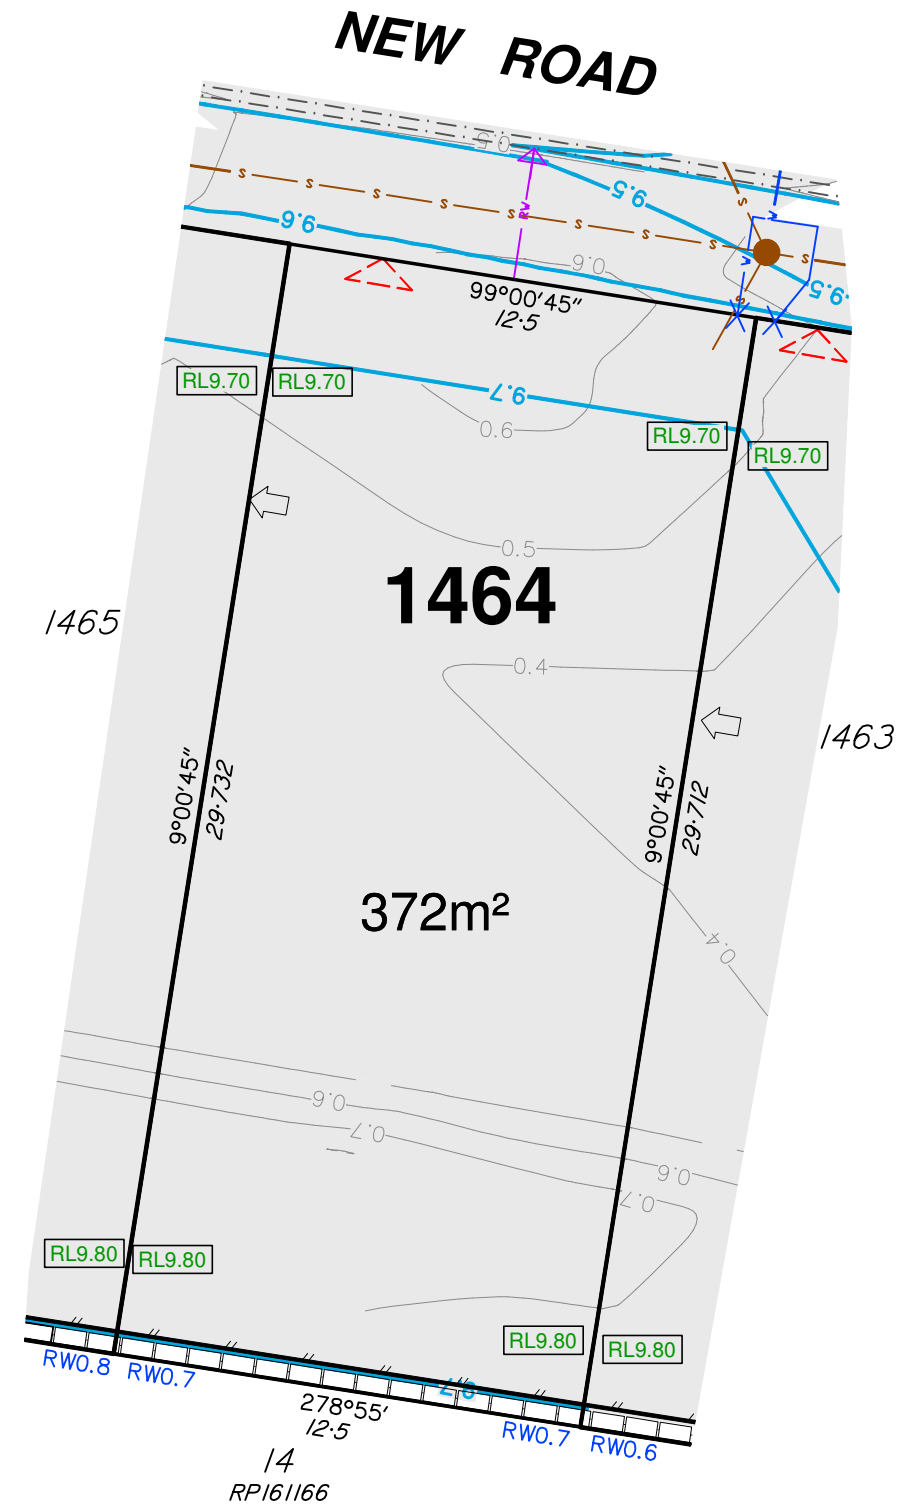

- Notes:**
- This note is an integral part of this plan.
 - Finished surface contours, depth of fill contours, retaining wall details and proposed services provided by Calibre on 17-12-2021.
 - Location of retaining walls are indicative only. Site conditions will dictate construction limits to the material, location, length & thickness of these walls.
 - This plan has been prepared under the current legislation for the purpose of presales and should not be used for any other purpose. This plan may not contain all services which affect the subject lot and is based on design information only. This plan should not be used for any detailed designs.
 - Compaction of fill to be completed in accordance with AS3798-2007 under Level 1 supervision.
 - This plan has been prepared by Wolter Consulting Group Pty Ltd, Cadastral Surveyor to satisfy Section 11 of the Land Sales Act QLD 1984 (as amended).

RIVERBANK



Planning
 Urban Design
 Landscape
 Environment
 Surveying

HORIZONTAL MERIDIAN
MGA

Scale 1:200 @A3

LEVEL DATUM
AHD.

DATE DRAWN 25-02-2022	DRAWING NO. SB3594-20-01-1464	VERSION C
--------------------------	----------------------------------	--------------

DISCLOSURE PLAN

For Proposed Lot 1465
Riverbank - Stage 20

Currently Described As Part of Lot 1028 on SP321913
RPD: Caboolture South
Locality: Caboolture South
Local Authority: Moreton Bay Regional

Legend:

	Finished Surface Contours (0.1m Interval)
	Depth of Fill Contours (0.2m Interval)
	Easement Boundary
	Kerb Line
	Edge of Pad
	Sewer/Sewer Manhole
	Stormwater/Stormwater Manhole
	Stormwater Gully Trap
	Roofwater/Roofwater Pit
	Kerb Adapter
	Water/Water Fitting
	Water Meter
	Area to be Filled
	Design Pad Level
	Retaining Wall
	Retaining Wall Height Average Retaining Wall Height (Retaining Wall Heights shown on the underside of the wall)
	Proposed Driveway
	Zero Lot Line Boundary
	1.8m High Timber Fence (Installed by Developer)
	Bollard

- Notes:**
- This note is an integral part of this plan.
 - Finished surface contours, depth of fill contours, retaining wall details and proposed services provided by Calibre on 17-12-2021.
 - Location of retaining walls are indicative only. Site conditions will dictate construction limits to the material, location, length & thickness of these walls.
 - This plan has been prepared under the current legislation for the purpose of presales and should not be used for any other purpose. This plan may not contain all services which affect the subject lot and is based on design information only. This plan should not be used for any detailed designs.
 - Compaction of fill to be completed in accordance with AS3798-2007 under Level 1 supervision.
 - This plan has been prepared by Wolter Consulting Group Pty Ltd, Cadastral Surveyor to satisfy Section 11 of the Land Sales Act QLD 1984 (as amended).


RIVERBANK



Planning Urban Design Landscape Environment Surveying

HORIZONTAL MERIDIAN
MGA
Scale 1:200 @A3
LEVEL DATUM
AHD.

DATE DRAWN 25-02-2022 DRAWING NO. SB3594-20-01-1465 VERSION B

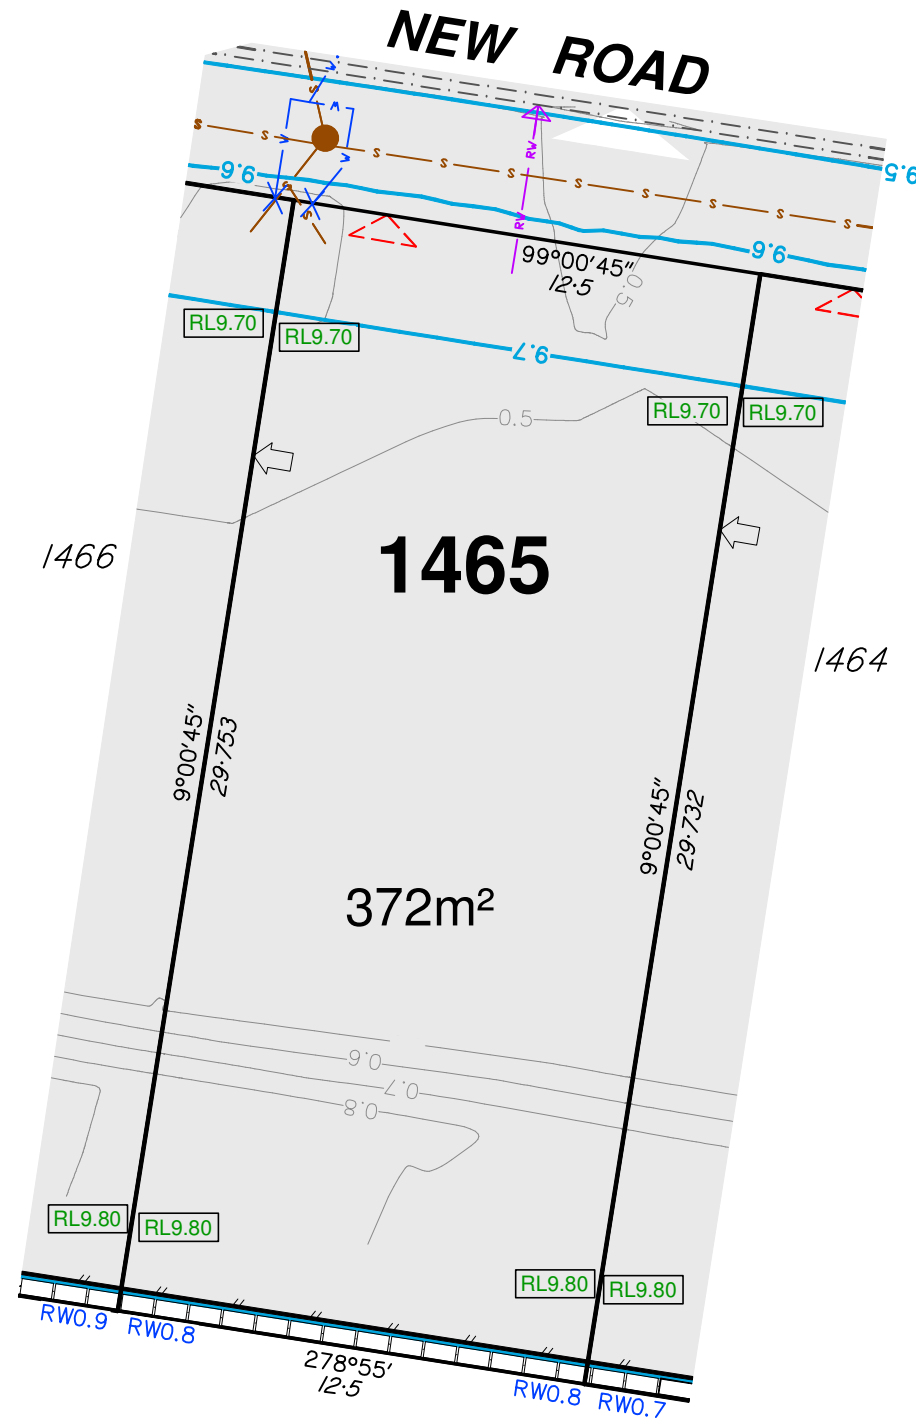

14
RPI6/1166


DISCLOSURE PLAN

For Proposed Lot 1466
Riverbank - Stage 20

Currently Described As Part of Lot 1028 on SP321913
RPD: Caboolture South
Locality: Caboolture South
Local Authority: Moreton Bay Regional

Legend:

	Finished Surface Contours (0.1m Interval)
	Depth of Fill Contours (0.2m Interval)
	Easement Boundary
	Kerb Line
	Edge of Pad
	Sewer/Sewer Manhole
	Stormwater/Stormwater Manhole
	Stormwater Gully Trap
	Roofwater/Roofwater Pit
	Kerb Adapter
	Water/Water Fitting
	Water Meter
	Area to be Filled
	Design Pad Level
	Retaining Wall
	Retaining Wall Height Average Retaining Wall Height (Retaining Wall Heights shown on the underside of the wall)
	Proposed Driveway
	Zero Lot Line Boundary
	1.8m High Timber Fence (Installed by Developer)
	Bollard

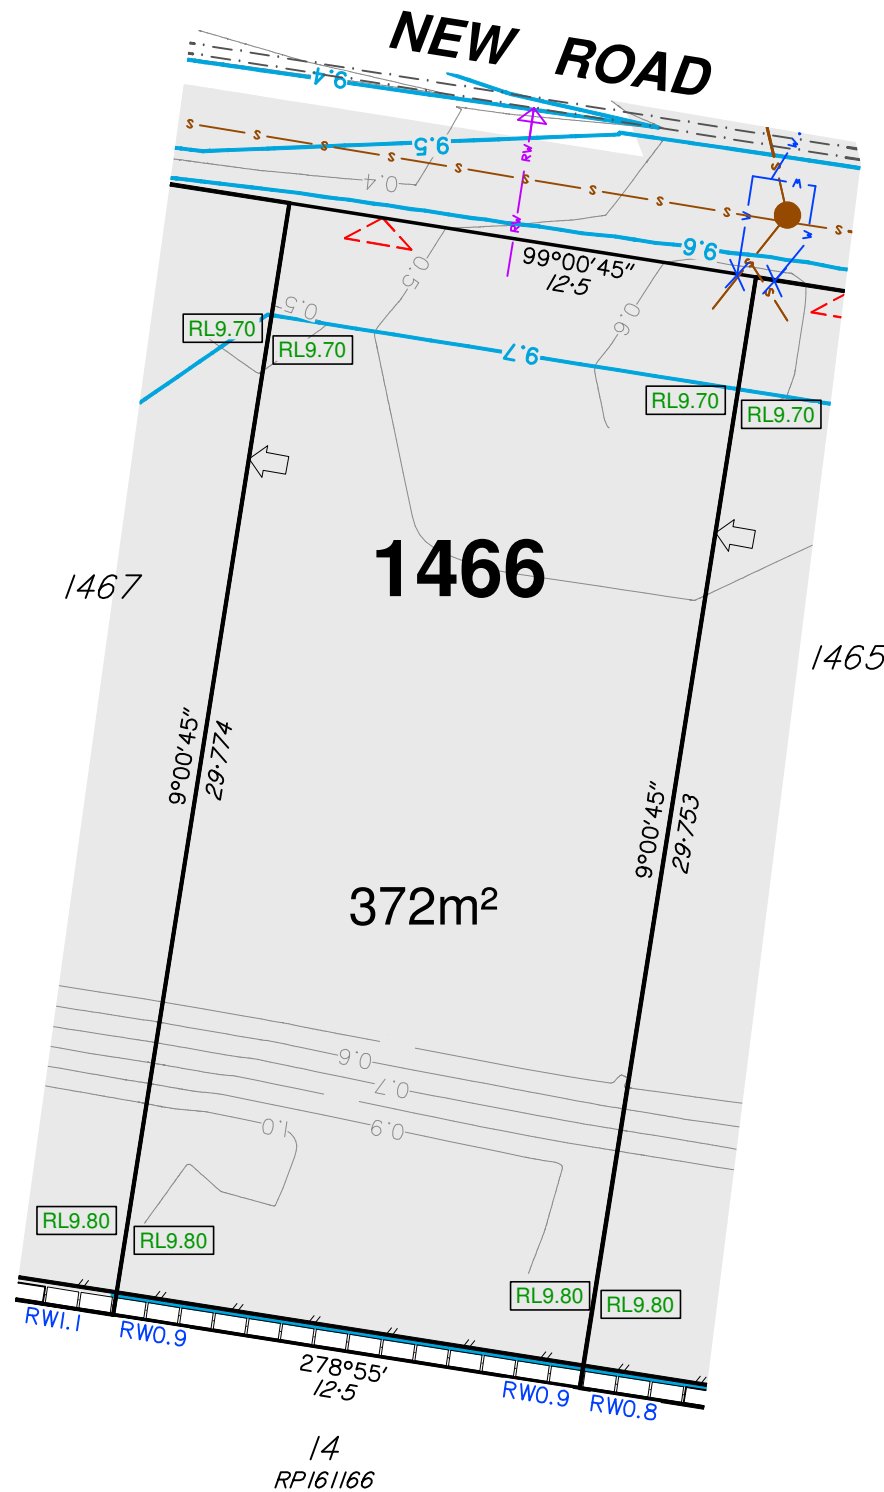

- Notes:**
- This note is an integral part of this plan.
 - Finished surface contours, depth of fill contours, retaining wall details and proposed services provided by Calibre on 17-12-2021.
 - Location of retaining walls are indicative only. Site conditions will dictate construction limits to the material, location, length & thickness of these walls.
 - This plan has been prepared under the current legislation for the purpose of presales and should not be used for any other purpose. This plan may not contain all services which affect the subject lot and is based on design information only. This plan should not be used for any detailed designs.
 - Compaction of fill to be completed in accordance with AS3798-2007 under Level 1 supervision.
 - This plan has been prepared by Wolter Consulting Group Pty Ltd, Cadastral Surveyor to satisfy Section 11 of the Land Sales Act QLD 1984 (as amended).

RIVERBANK



Planning
 Urban Design
 Landscape
 Environment
 Surveying

HORIZONTAL MERIDIAN MGA
Scale 1:200 @A3
LEVEL DATUM AHD.

DATE DRAWN 25-02-2022 DRAWING NO. SB3594-20-01-1466 VERSION B

DISCLOSURE PLAN

For Proposed Lot 1467
Riverbank - Stage 20

Currently Described As
RPD: Part of Lot 1028 on SP321913
Locality: Caboolture South
Local Authority: Moreton Bay Regional

Legend:

	Finished Surface Contours (0.1m Interval)
	Depth of Fill Contours (0.2m Interval)
	Easement Boundary
	Kerb Line
	Edge of Pad
	Sewer/Sewer Manhole
	Stormwater/Stormwater Manhole
	Stormwater Gully Trap
	Roofwater/Roofwater Pit
	Kerb Adapter
	Water/Water Fitting
	Water Meter
	Area to be Filled
	Design Pad Level
	Retaining Wall
	Retaining Wall Height Average Retaining Wall Height (Retaining Wall Heights shown on the lowerside of the wall)
	Proposed Driveway
	Zero Lot Line Boundary
	1.8m High Timber Fence (Installed by Developer)
	Bollard

- Notes:**
- This note is an integral part of this plan.
 - Finished surface contours, depth of fill contours, retaining wall details and proposed services provided by Calibre on 17-12-2021.
 - Location of retaining walls are indicative only. Site conditions will dictate construction limits to the material, location, length & thickness of these walls.
 - This plan has been prepared under the current legislation for the purpose of presales and should not be used for any other purpose. This plan may not contain all services which affect the subject lot and is based on design information only. This plan should not be used for any detailed designs.
 - Compaction of fill to be completed in accordance with AS3798-2007 under Level 1 supervision.
 - This plan has been prepared by Wolter Consulting Group Pty Ltd, Cadastral Surveyor to satisfy Section 11 of the Land Sales Act QLD 1984 (as amended).

RIVERBANK




Planning
 Urban Design
 Landscape
 Environment
 Surveying

HORIZONTAL MERIDIAN
MGA

Scale 1:200 @A3

LEVEL DATUM
AHD.

DATE DRAWN 25-02-2022 DRAWING NO. SB3594-20-01-1467 VERSION B

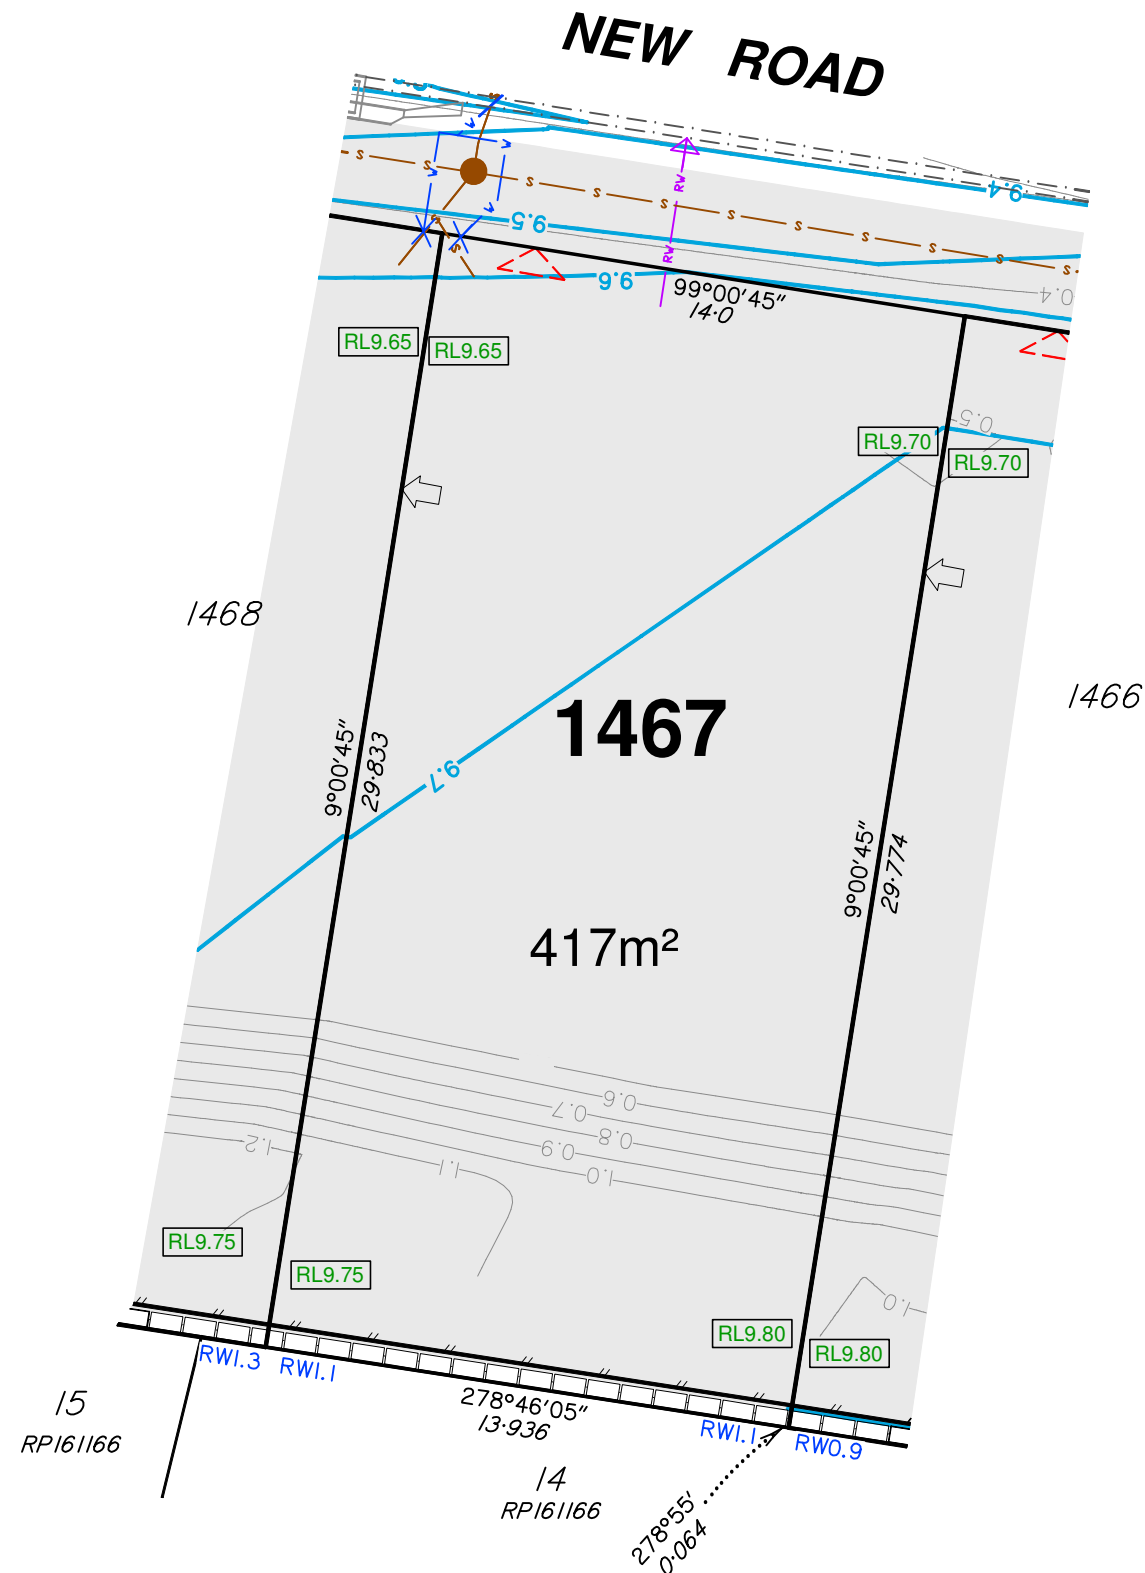

DISCLOSURE PLAN

For Proposed Lot 1468
Riverbank - Stage 20

Currently Described As Part of Lot 1028 on SP321913
RPD: Caboolture South
Locality: Caboolture South
Local Authority: Moreton Bay Regional

Legend:

	Finished Surface Contours (0.1m Interval)
	Depth of Fill Contours (0.2m Interval)
	Easement Boundary
	Kerb Line
	Edge of Pad
	Sewer/Sewer Manhole
	Stormwater/Stormwater Manhole
	Stormwater Gully Trap
	Roofwater/Roofwater Pit
	Kerb Adapter
	Water/Water Fitting
	Water Meter
	Area to be Filled
	Design Pad Level
	Retaining Wall
	Retaining Wall Height Average Retaining Wall Height (Retaining Wall Heights shown on the lowerside of the wall)
	Proposed Driveway
	Zero Lot Line Boundary
	1.8m High Timber Fence (Installed by Developer)
	Bollard

- Notes:**
- This note is an integral part of this plan.
 - Finished surface contours, depth of fill contours, retaining wall details and proposed services provided by Calibre on 17-12-2021.
 - Location of retaining walls are indicative only. Site conditions will dictate construction limits to the material, location, length & thickness of these walls.
 - This plan has been prepared under the current legislation for the purpose of presales and should not be used for any other purpose. This plan may not contain all services which affect the subject lot and is based on design information only. This plan should not be used for any detailed designs.
 - Compaction of fill to be completed in accordance with AS3798-2007 under Level 1 supervision.
 - This plan has been prepared by Wolter Consulting Group Pty Ltd, Cadastral Surveyor to satisfy Section 11 of the Land Sales Act QLD 1984 (as amended).

RIVERBANK




Planning
 Urban Design
 Landscape
 Environment
 Surveying

HORIZONTAL MERIDIAN MGA
LEVEL DATUM AHD.

Scale 1:200 @A3

DATE DRAWN 25-02-2022 DRAWING NO. SB3594-20-01-1468 VERSION B

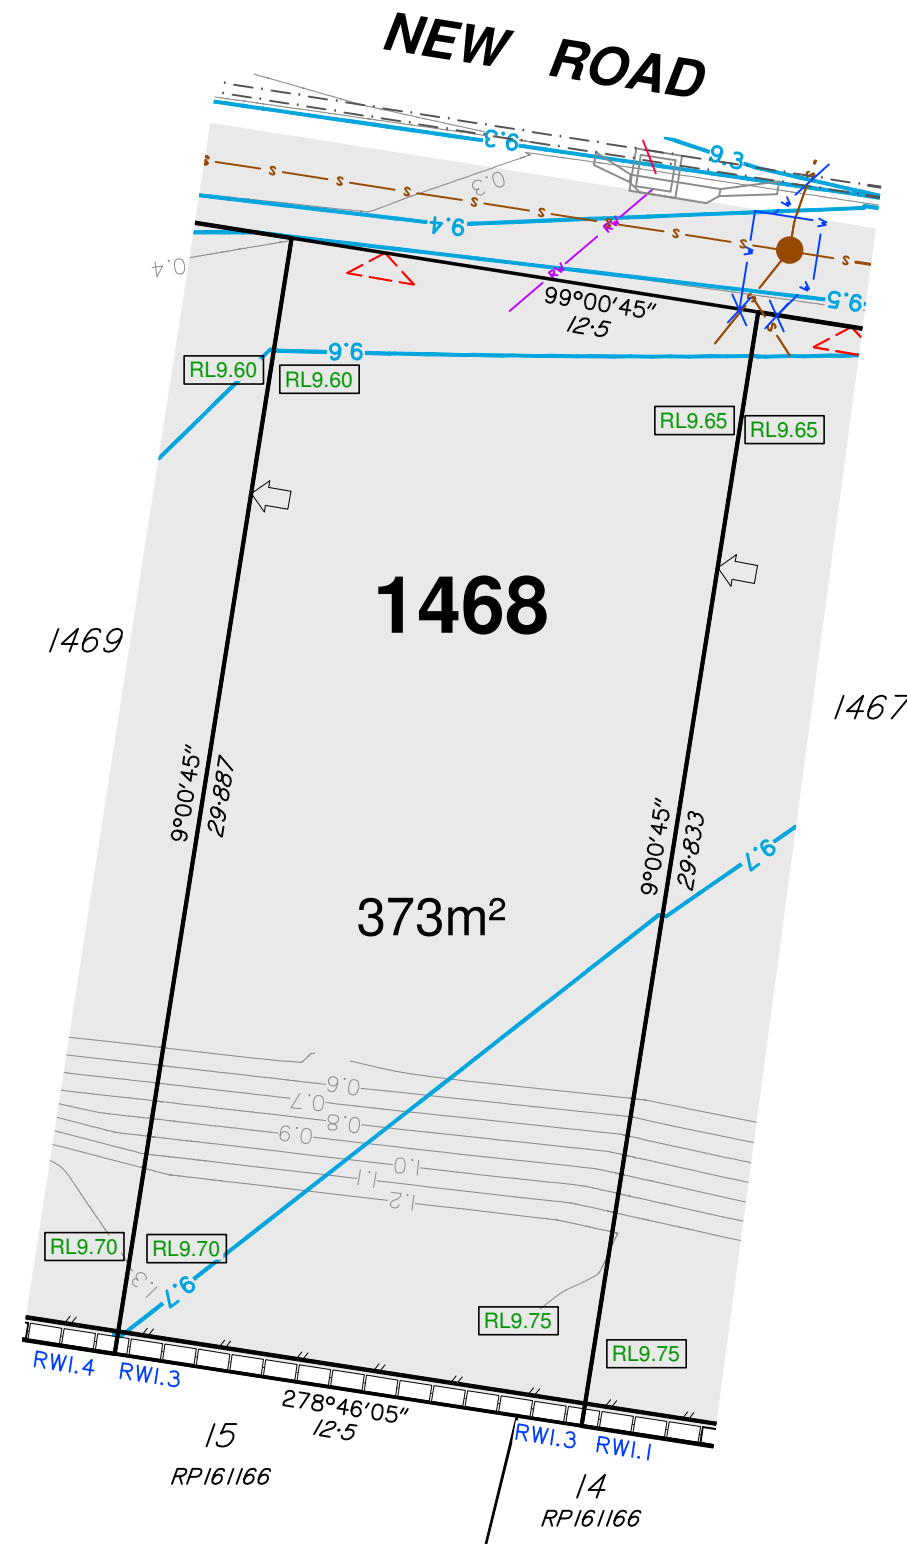

DISCLOSURE PLAN

For Proposed Lot 1469
Riverbank - Stage 20

Currently Described As Part of Lot 1028 on SP321913
RPD: Caboolture South
Locality: Caboolture South
Local Authority: Moreton Bay Regional

- Legend:**
- 46.0 Finished Surface Contours (0.1m Interval)
 - - - 1.0 Depth of Fill Contours (0.2m Interval)
 - Easement Boundary
 - Kerb Line
 - Edge of Pad
 - s — s Sewer/Sewer Manhole
 - sv — sv Stormwater/Stormwater Manhole
 - Stormwater Gully Trap
 - rv — rv Roofwater/Roofwater Pit
 - Kerb Adapter
 - Water/Water Fitting
 - X Water Meter
 - Area to be Filled
 - RL57.32 Design Pad Level
 - Retaining Wall
 - RW ARW Retaining Wall Height Average Retaining Wall Height (Retaining Wall Heights shown on the lowside of the wall)
 - Proposed Driveway
 - Zero Lot Line Boundary
 - 1.8m High Timber Fence (Installed by Developer)
 - Bollard

- Notes:**
1. This note is an integral part of this plan.
 2. Finished surface contours, depth of fill contours, retaining wall details and proposed services provided by Calibre on 17-12-2021.
 3. Location of retaining walls are indicative only. Site conditions will dictate construction limits to the material, location, length & thickness of these walls.
 4. This plan has been prepared under the current legislation for the purpose of presales and should not be used for any other purpose. This plan may not contain all services which affect the subject lot and is based on design information only. This plan should not be used for any detailed designs.
 5. Compaction of fill to be completed in accordance with AS3798-2007 under Level 1 supervision.
 6. This plan has been prepared by Wolter Consulting Group Pty Ltd, Cadastral Surveyor to satisfy Section 11 of the Land Sales Act QLD 1984 (as amended).

RIVERBANK




■ Planning
 ■ Urban Design
 ■ Landscape
 ■ Environment
 ■ Surveying

HORIZONTAL MERIDIAN
MGA

Scale 1:200 @A3

LEVEL DATUM
AHD.

DATE DRAWN 25-02-2022 DRAWING NO. SB3594-20-01-1469 VERSION B

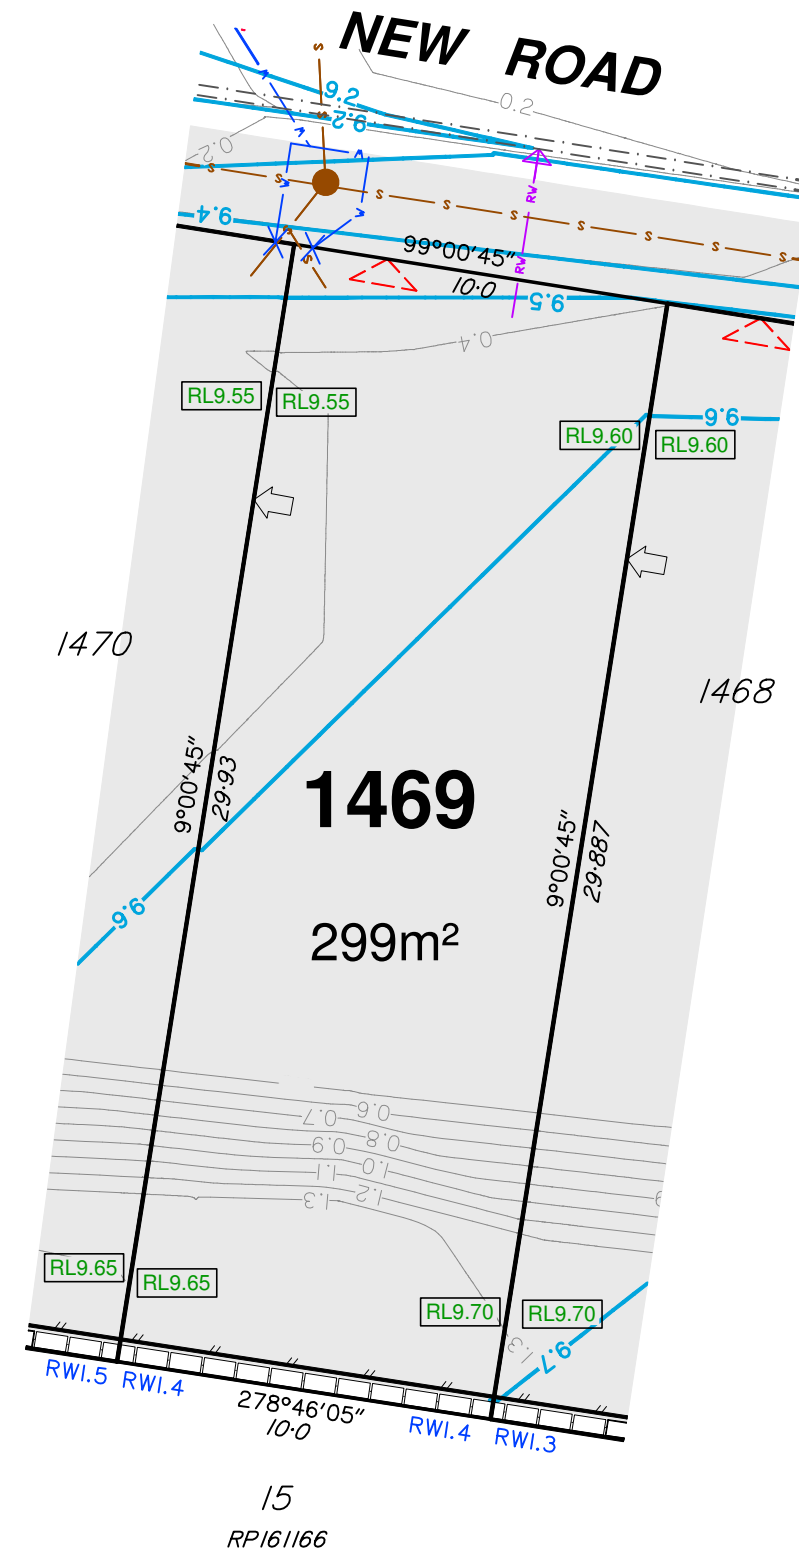


DISCLOSURE PLAN

For Proposed Lot 1470
Riverbank - Stage 20

Currently Described As Part of Lot 1028 on SP321913
RPD: Caboolture South
Locality: Caboolture South
Local Authority: Moreton Bay Regional

Legend:

	Finished Surface Contours (0.1m Interval)
	Depth of Fill Contours (0.2m Interval)
	Easement Boundary
	Kerb Line
	Edge of Pad
	Sewer/Sewer Manhole
	Stormwater/Stormwater Manhole
	Stormwater Gully Trap
	Roofwater/Roofwater Pit
	Kerb Adapter
	Water/Water Fitting
	Water Meter
	Area to be Filled
	Design Pad Level
	Retaining Wall
	Retaining Wall Height Average Retaining Wall Height (Retaining Wall Heights shown on the lowerside of the wall)
	Proposed Driveway
	Zero Lot Line Boundary
	1.8m High Timber Fence (Installed by Developer)
	Bollard

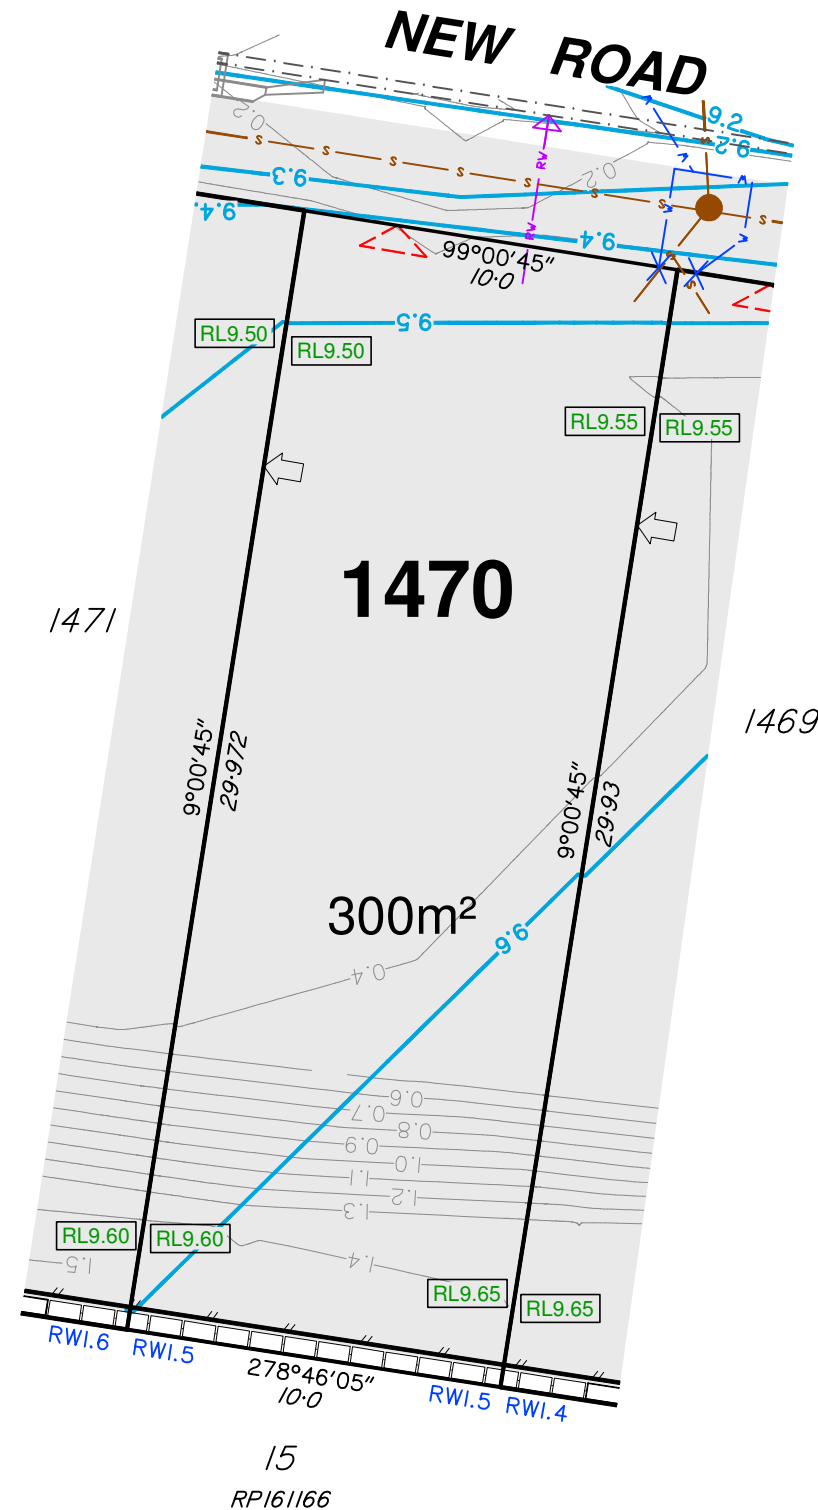

- Notes:**
- This note is an integral part of this plan.
 - Finished surface contours, depth of fill contours, retaining wall details and proposed services provided by Calibre on 17-12-2021.
 - Location of retaining walls are indicative only. Site conditions will dictate construction limits to the material, location, length & thickness of these walls.
 - This plan has been prepared under the current legislation for the purpose of presales and should not be used for any other purpose. This plan may not contain all services which affect the subject lot and is based on design information only. This plan should not be used for any detailed designs.
 - Compaction of fill to be completed in accordance with AS3798-2007 under Level 1 supervision.
 - This plan has been prepared by Wolter Consulting Group Pty Ltd, Cadastral Surveyor to satisfy Section 11 of the Land Sales Act QLD 1984 (as amended).

RIVERBANK



Planning
 Urban Design
 Landscape
 Environment
 Surveying

HORIZONTAL MERIDIAN MGA
Scale 1:200 @A3
LEVEL DATUM AHD.

DATE DRAWN 25-02-2022 DRAWING NO. SB3594-20-01-1470 VERSION B


DISCLOSURE PLAN

For Proposed Lot 1471
Riverbank - Stage 20

Currently Described As Part of Lot 1028 on SP321913
RPD: Caboolture South
Locality: Caboolture South
Local Authority: Moreton Bay Regional

Legend:

	Finished Surface Contours (0.1m Interval)
	Depth of Fill Contours (0.2m Interval)
	Easement Boundary
	Kerb Line
	Edge of Pad
	Sewer/Sewer Manhole
	Stormwater/Stormwater Manhole
	Stormwater Gully Trap
	Roofwater/Roofwater Pit
	Kerb Adapter
	Water/Water Fitting
	Water Meter
	Area to be Filled
	Design Pad Level
	Retaining Wall
	Retaining Wall Height Average Retaining Wall Height (Retaining Wall Heights shown on the underside of the wall)
	Proposed Driveway
	Zero Lot Line Boundary
	1.8m High Timber Fence (Installed by Developer)
	Bollard

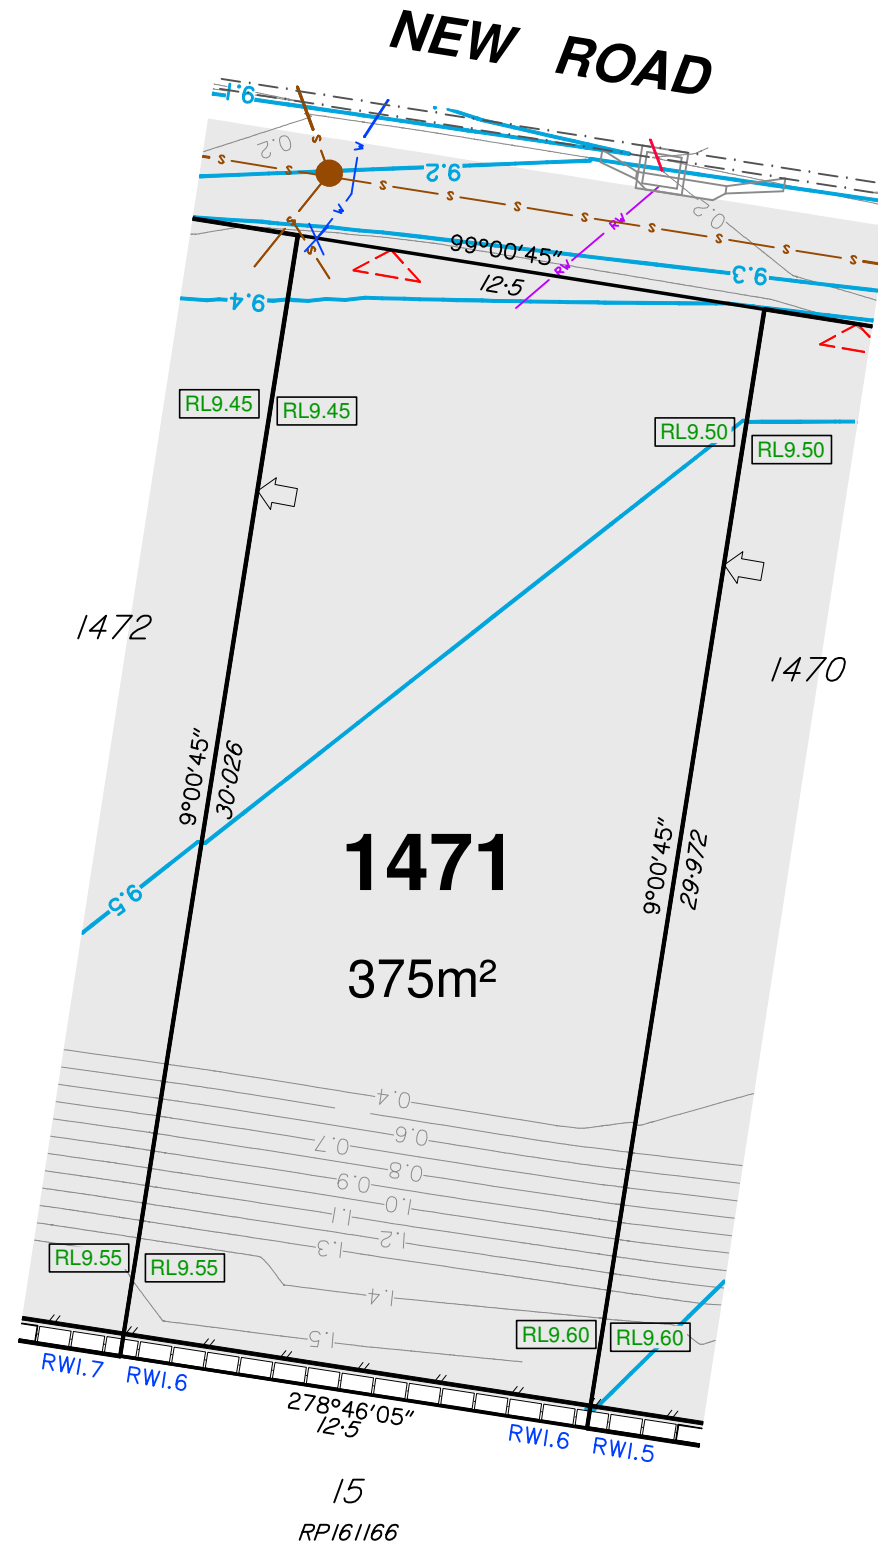

- Notes:**
- This note is an integral part of this plan.
 - Finished surface contours, depth of fill contours, retaining wall details and proposed services provided by Calibre on 17-12-2021.
 - Location of retaining walls are indicative only. Site conditions will dictate construction limits to the material, location, length & thickness of these walls.
 - This plan has been prepared under the current legislation for the purpose of presales and should not be used for any other purpose. This plan may not contain all services which affect the subject lot and is based on design information only. This plan should not be used for any detailed designs.
 - Compaction of fill to be completed in accordance with AS3798-2007 under Level 1 supervision.
 - This plan has been prepared by Wolter Consulting Group Pty Ltd, Cadastral Surveyor to satisfy Section 11 of the Land Sales Act QLD 1984 (as amended).

RIVERBANK



Planning Urban Design Landscape Environment Surveying

HORIZONTAL MERIDIAN
MGA
Scale 1:200 @A3
LEVEL DATUM
AHD.

DATE DRAWN 25-02-2022 DRAWING NO. SB3594-20-01-1471 VERSION B

DISCLOSURE PLAN

For Proposed Lot 1472
Riverbank - Stage 20

Currently Described As Part of Lot 1028 on SP321913
RPD: Caboolture South
Locality: Caboolture South
Local Authority: Moreton Bay Regional

Legend:

	Finished Surface Contours (0.1m Interval)
	Depth of Fill Contours (0.2m Interval)
	Easement Boundary
	Kerb Line
	Edge of Pad
	Sewer/Sewer Manhole
	Stormwater/Stormwater Manhole
	Stormwater Gully Trap
	Roofwater/Roofwater Pit
	Kerb Adapter
	Water/Water Fitting
	Water Meter
	Area to be Filled
	Design Pad Level
	Retaining Wall
	Retaining Wall Height Average Retaining Wall Height (Retaining Wall Heights shown on the underside of the wall)
	Proposed Driveway
	Zero Lot Line Boundary
	1.8m High Timber Fence (Installed by Developer)
	Bollard

- Notes:**
- This note is an integral part of this plan.
 - Finished surface contours, depth of fill contours, retaining wall details and proposed services provided by Calibre on 17-12-2021.
 - Location of retaining walls are indicative only. Site conditions will dictate construction limits to the material, location, length & thickness of these walls.
 - This plan has been prepared under the current legislation for the purpose of presales and should not be used for any other purpose. This plan may not contain all services which affect the subject lot and is based on design information only. This plan should not be used for any detailed designs.
 - Compaction of fill to be completed in accordance with AS3798-2007 under Level 1 supervision.
 - This plan has been prepared by Wolter Consulting Group Pty Ltd, Cadastral Surveyor to satisfy Section 11 of the Land Sales Act QLD 1984 (as amended).

RIVERBANK




Planning
 Urban Design
 Landscape
 Environment
 Surveying

HORIZONTAL MERIDIAN
MGA

Scale 1:200 @A3

LEVEL DATUM
AHD.

DATE DRAWN 25-02-2022 DRAWING NO. SB3594-20-01-1472 VERSION B

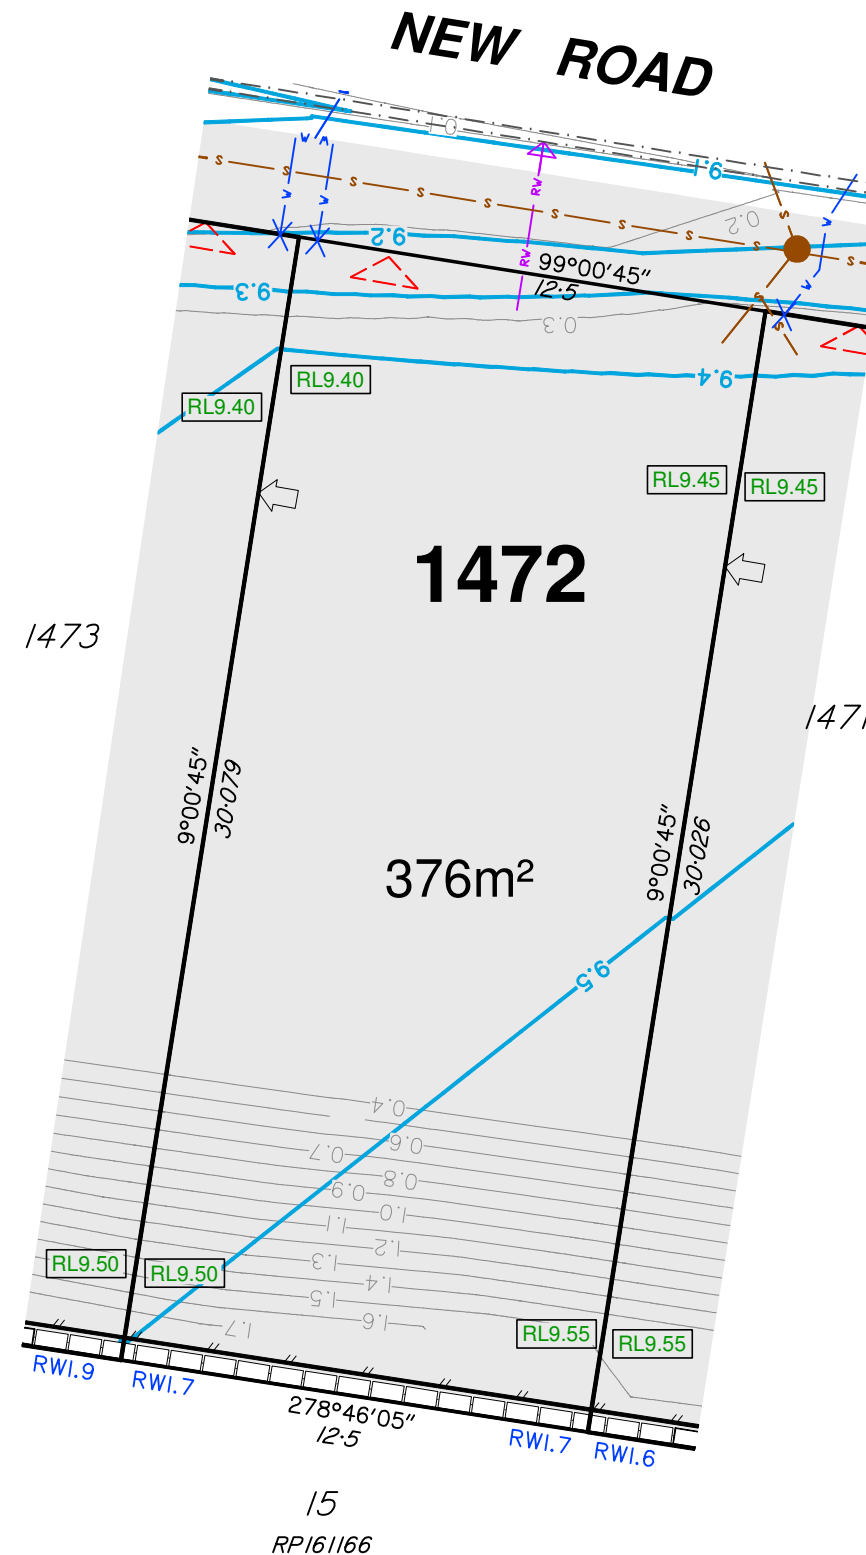

DISCLOSURE PLAN


For Proposed Lot 1473
Riverbank - Stage 20

Currently Described As Part of Lot 1028 on SP321913
RPD: Caboolture South
Locality: Caboolture South
Local Authority: Moreton Bay Regional

Legend:

	Finished Surface Contours (0.1m Interval)
	Depth of Fill Contours (0.2m Interval)
	Easement Boundary
	Kerb Line
	Edge of Pad
	Sewer/Sewer Manhole
	Stormwater/Stormwater Manhole
	Stormwater Gully Trap
	Roofwater/Roofwater Pit
	Kerb Adapter
	Water/Water Fitting
	Water Meter
	Area to be Filled
	Design Pad Level
	Retaining Wall
	Retaining Wall Height Average Retaining Wall Height (Retaining Wall Heights shown on the lowerside of the wall)
	Proposed Driveway
	Zero Lot Line Boundary
	1.8m High Timber Fence (Installed by Developer)
	Bollard

- Notes:**
- This note is an integral part of this plan.
 - Finished surface contours, depth of fill contours, retaining wall details and proposed services provided by Calibre on 17-12-2021.
 - Location of retaining walls are indicative only. Site conditions will dictate construction limits to the material, location, length & thickness of these walls.
 - This plan has been prepared under the current legislation for the purpose of presales and should not be used for any other purpose. This plan may not contain all services which affect the subject lot and is based on design information only. This plan should not be used for any detailed designs.
 - Compaction of fill to be completed in accordance with AS3798-2007 under Level 1 supervision.
 - This plan has been prepared by Wolter Consulting Group Pty Ltd, Cadastral Surveyor to satisfy Section 11 of the Land Sales Act QLD 1984 (as amended).

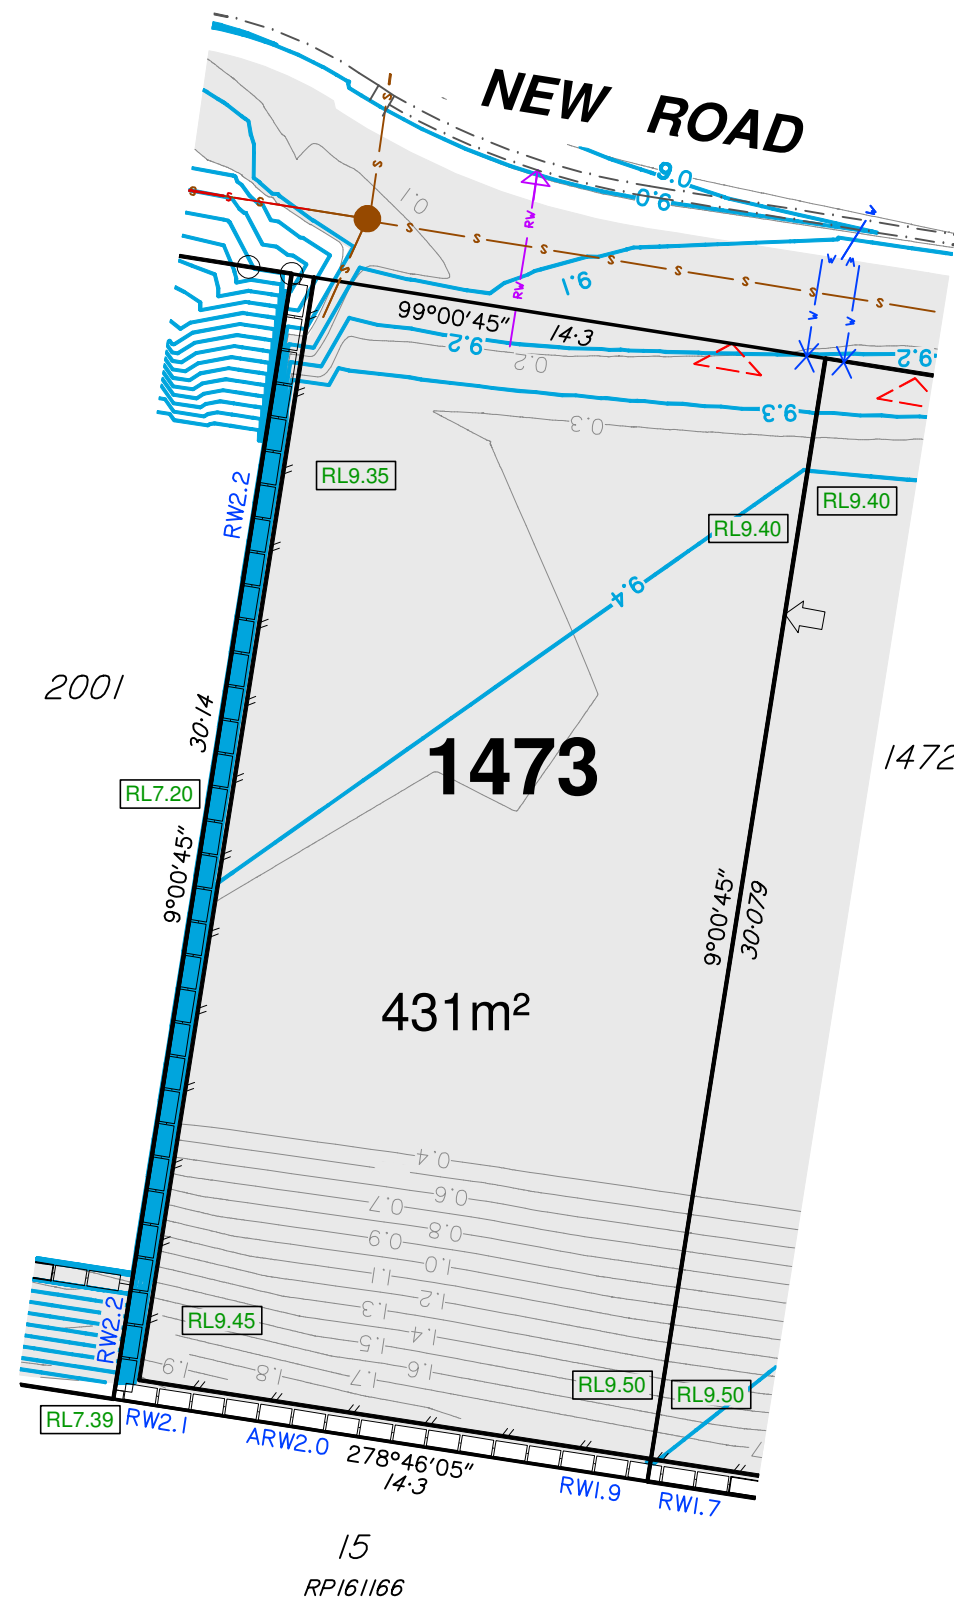

RIVERBANK



Planning Urban Design Landscape Environment Surveying

HORIZONTAL MERIDIAN
MGA
Scale 1:200 @A3
LEVEL DATUM
AHD.

DATE DRAWN 25-02-2022
DRAWING NO. SB3594-20-01-1473
VERSION B