
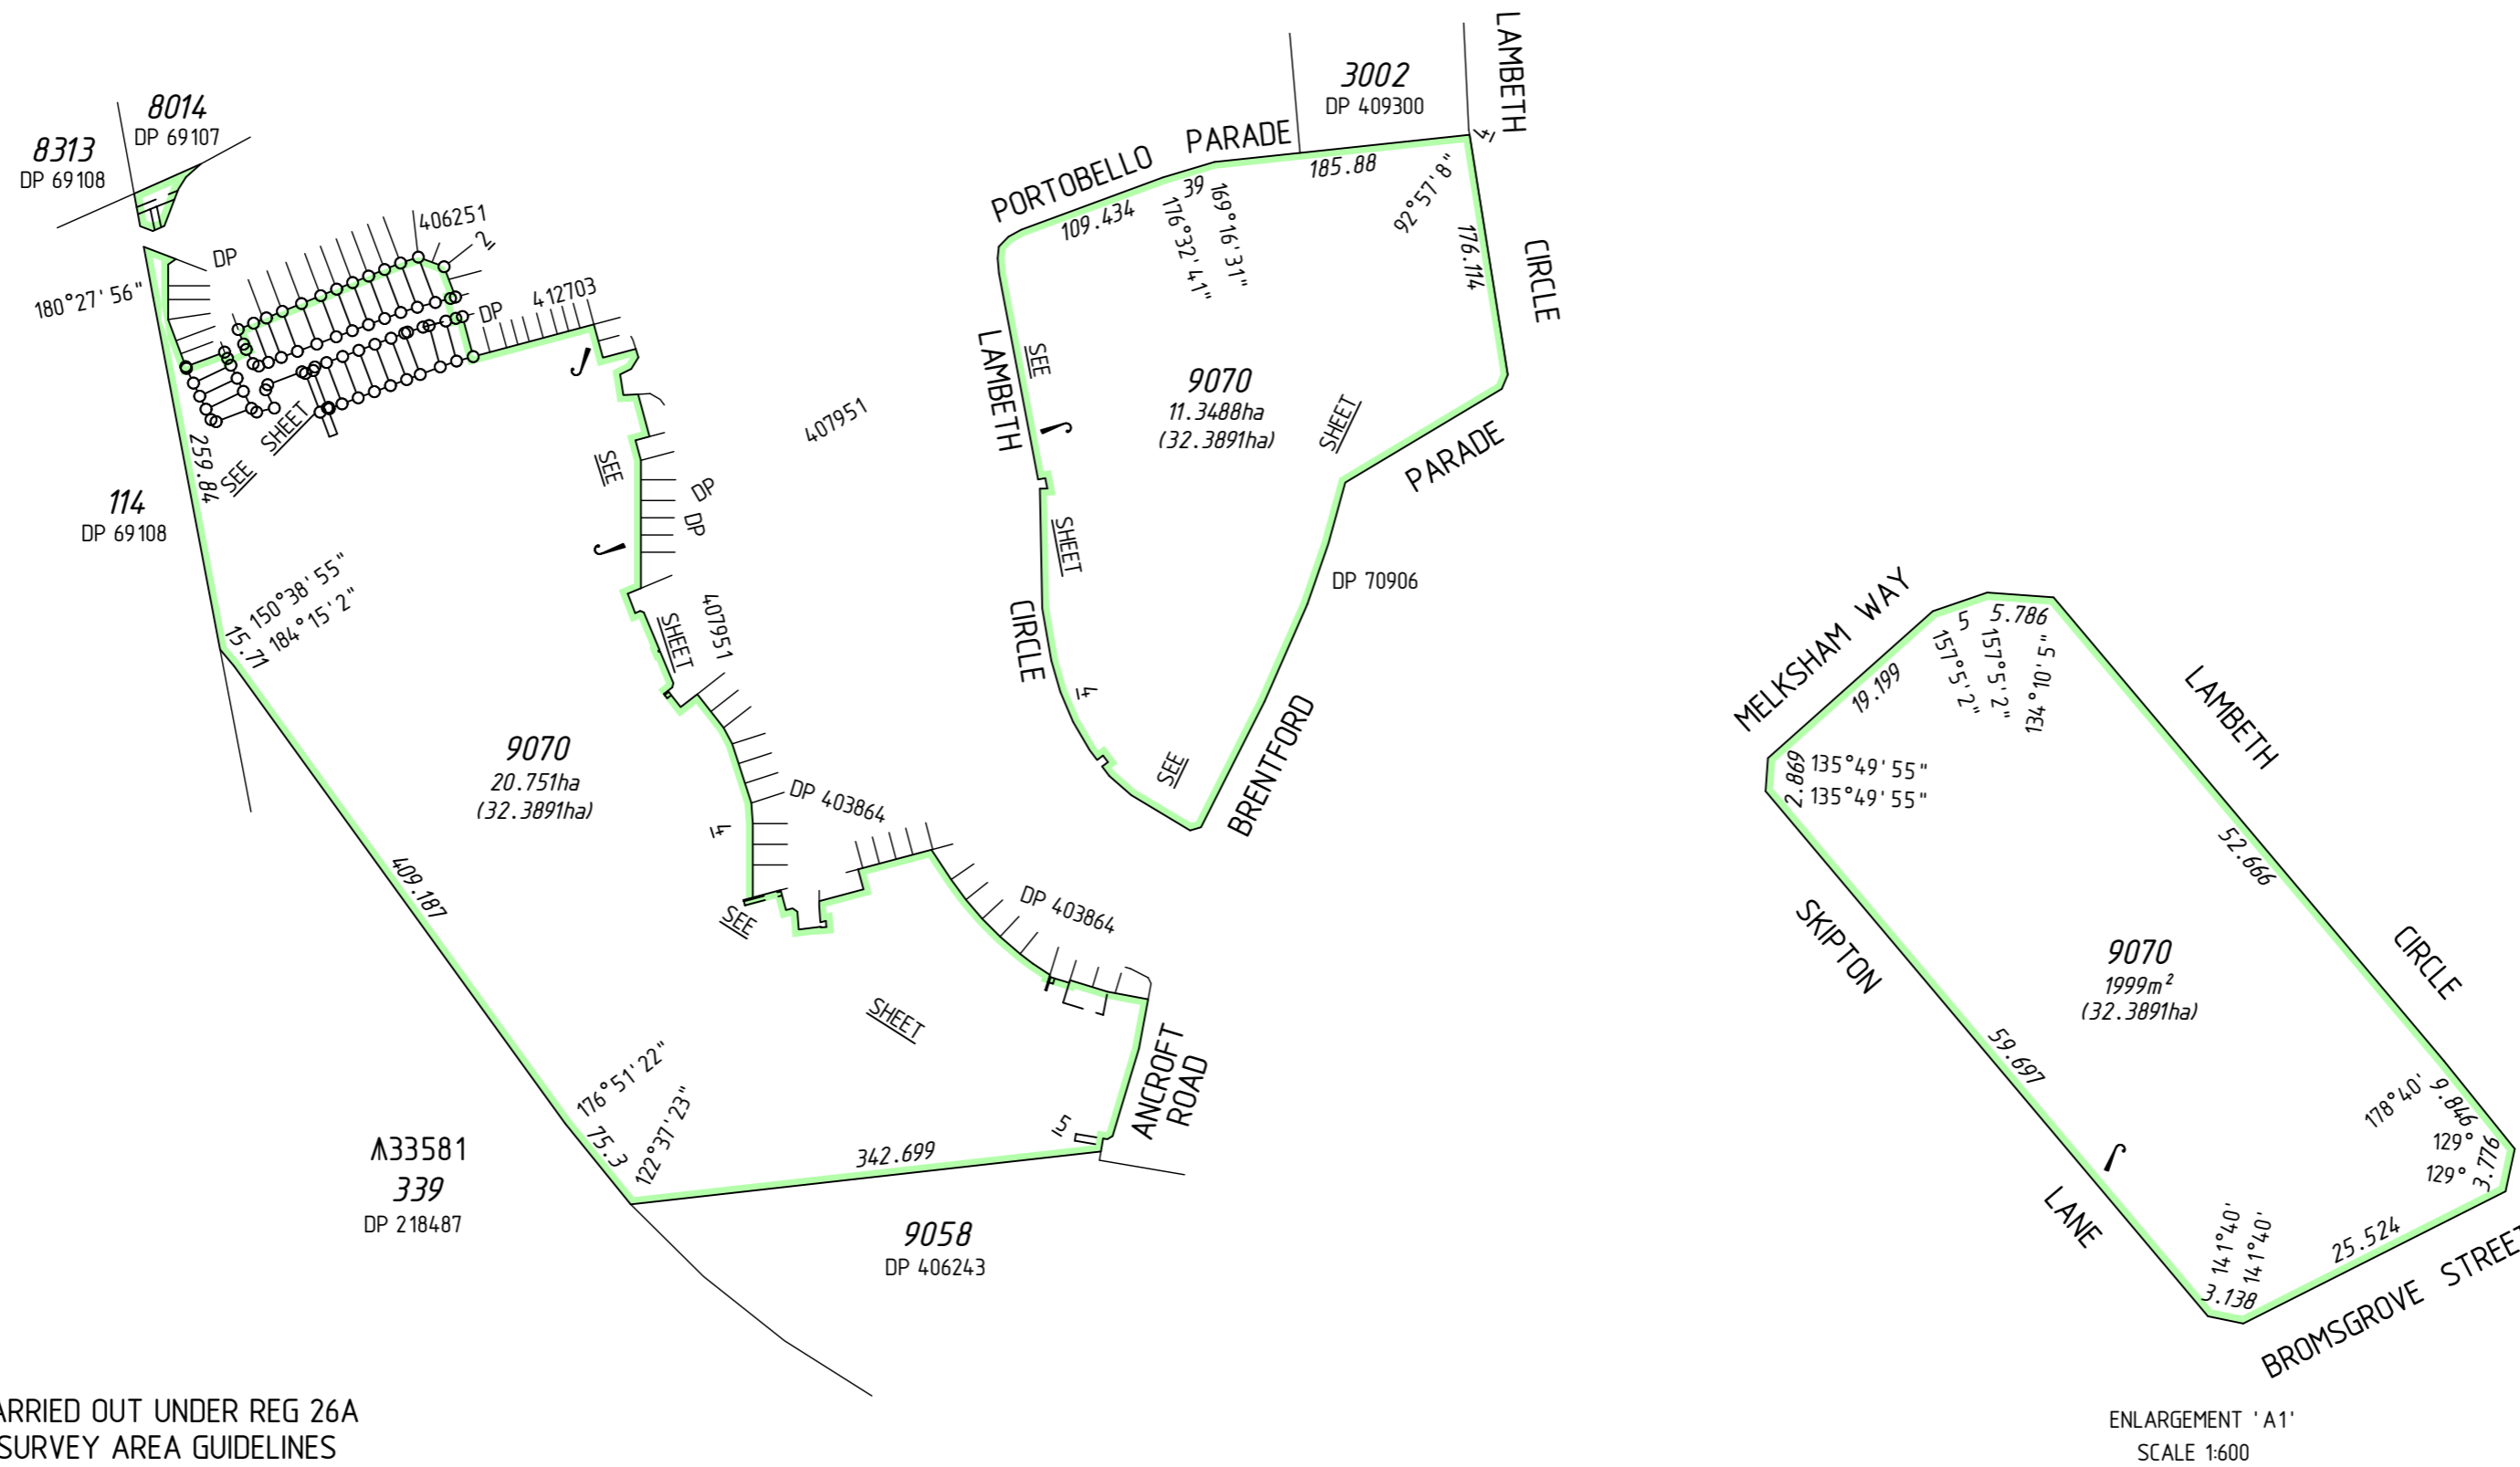



VERSION	AMENDMENT	AUTHORISED BY	DATE

HELD BY LANDGATE IN DIGITAL FORMAT ONLY
LIMITED IN DEPTH TO 12.19 METRES
FOR INTERESTS AND NOTIFICATIONS SEE SHEET 3

TYPE	FREEHOLD	S.S.A.	YES
PURPOSE	SUBDIVISION		
PLAN OF	LOTS 1559-1576, 1601-1607, 9070, ROADS, EASEMENT AND RESTRICTIVE COVENANT		
FORMER TENURE	LOT 9066 ON DP 402329 C.T. 2942-772		
LOCAL AUTHORITY	CITY OF KWINANA		
LOCALITY	WELLARD		
D.O.L. FILE			
FIELD RECORD	93512, 97123, 98162, 103222, 112284, 117940		

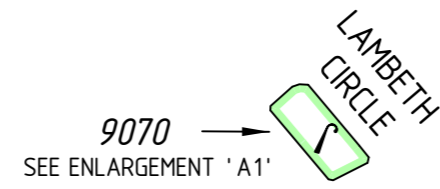

SURVEY CARRIED OUT UNDER REG 26A
SPECIAL SURVEY AREA GUIDELINES
SEE SURVEY SHEETS FOR SURVEY INFORMATION
USE ONLY THE SURVEY SHEET/S WHEN DETERMINING
THE TRUE FINAL POSITION AND TYPE OF ALL SURVEY
MARKS PLACED PERTAINING TO THIS PLAN.

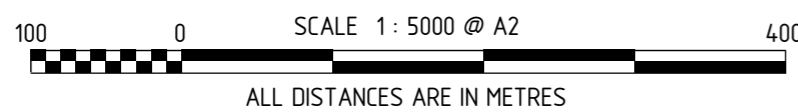

REG 26A(1) - FINAL MARKING DEFERRED
(APPROVAL ID D045-18 DATED 18 JUNE 2018, LANDGATE FILE 05337-2017)

SURVEYOR'S CERTIFICATE - REG 54
I, Nigel J. SIMPSON
hereby certify that this plan is accurate and is a correct
representation of the -
(a) *survey, and/or
(b) *calculations from measurements recorded in the field records,
[* delete if inapplicable]
undertaken for the purposes of this plan and that it
complies with the relevant written law(s) in relation to
which it is lodged.

FINAL

LICENSED SURVEYOR DATE

LODGED

DATE FEE PAID ASSESS No.

I.S.C.

EXAMINED DATE

WESTERN AUSTRALIAN PLANNING COMMISSION
FILE 154137

Delegated under S. 16 P&D Act 2005 DATE

IN ORDER FOR DEALINGS

SUBJECT TO

FOR INSPECTOR OF PLANS AND SURVEYS DATE

APPROVED REG26A (1), (4)

INSPECTOR OF PLANS AND SURVEYS DATE
(S. 18 Licensed Surveyors Act 1909)




DEPOSITED PLAN

414491

SHEET 01 OF 05 SHEETS
(P.L.S. SURVEY SHEET(S))
VERSION 1

FOR HEADING SEE SHEET 1

FOR INTERESTS AND NOTIFICATIONS
SEE SHEET 3

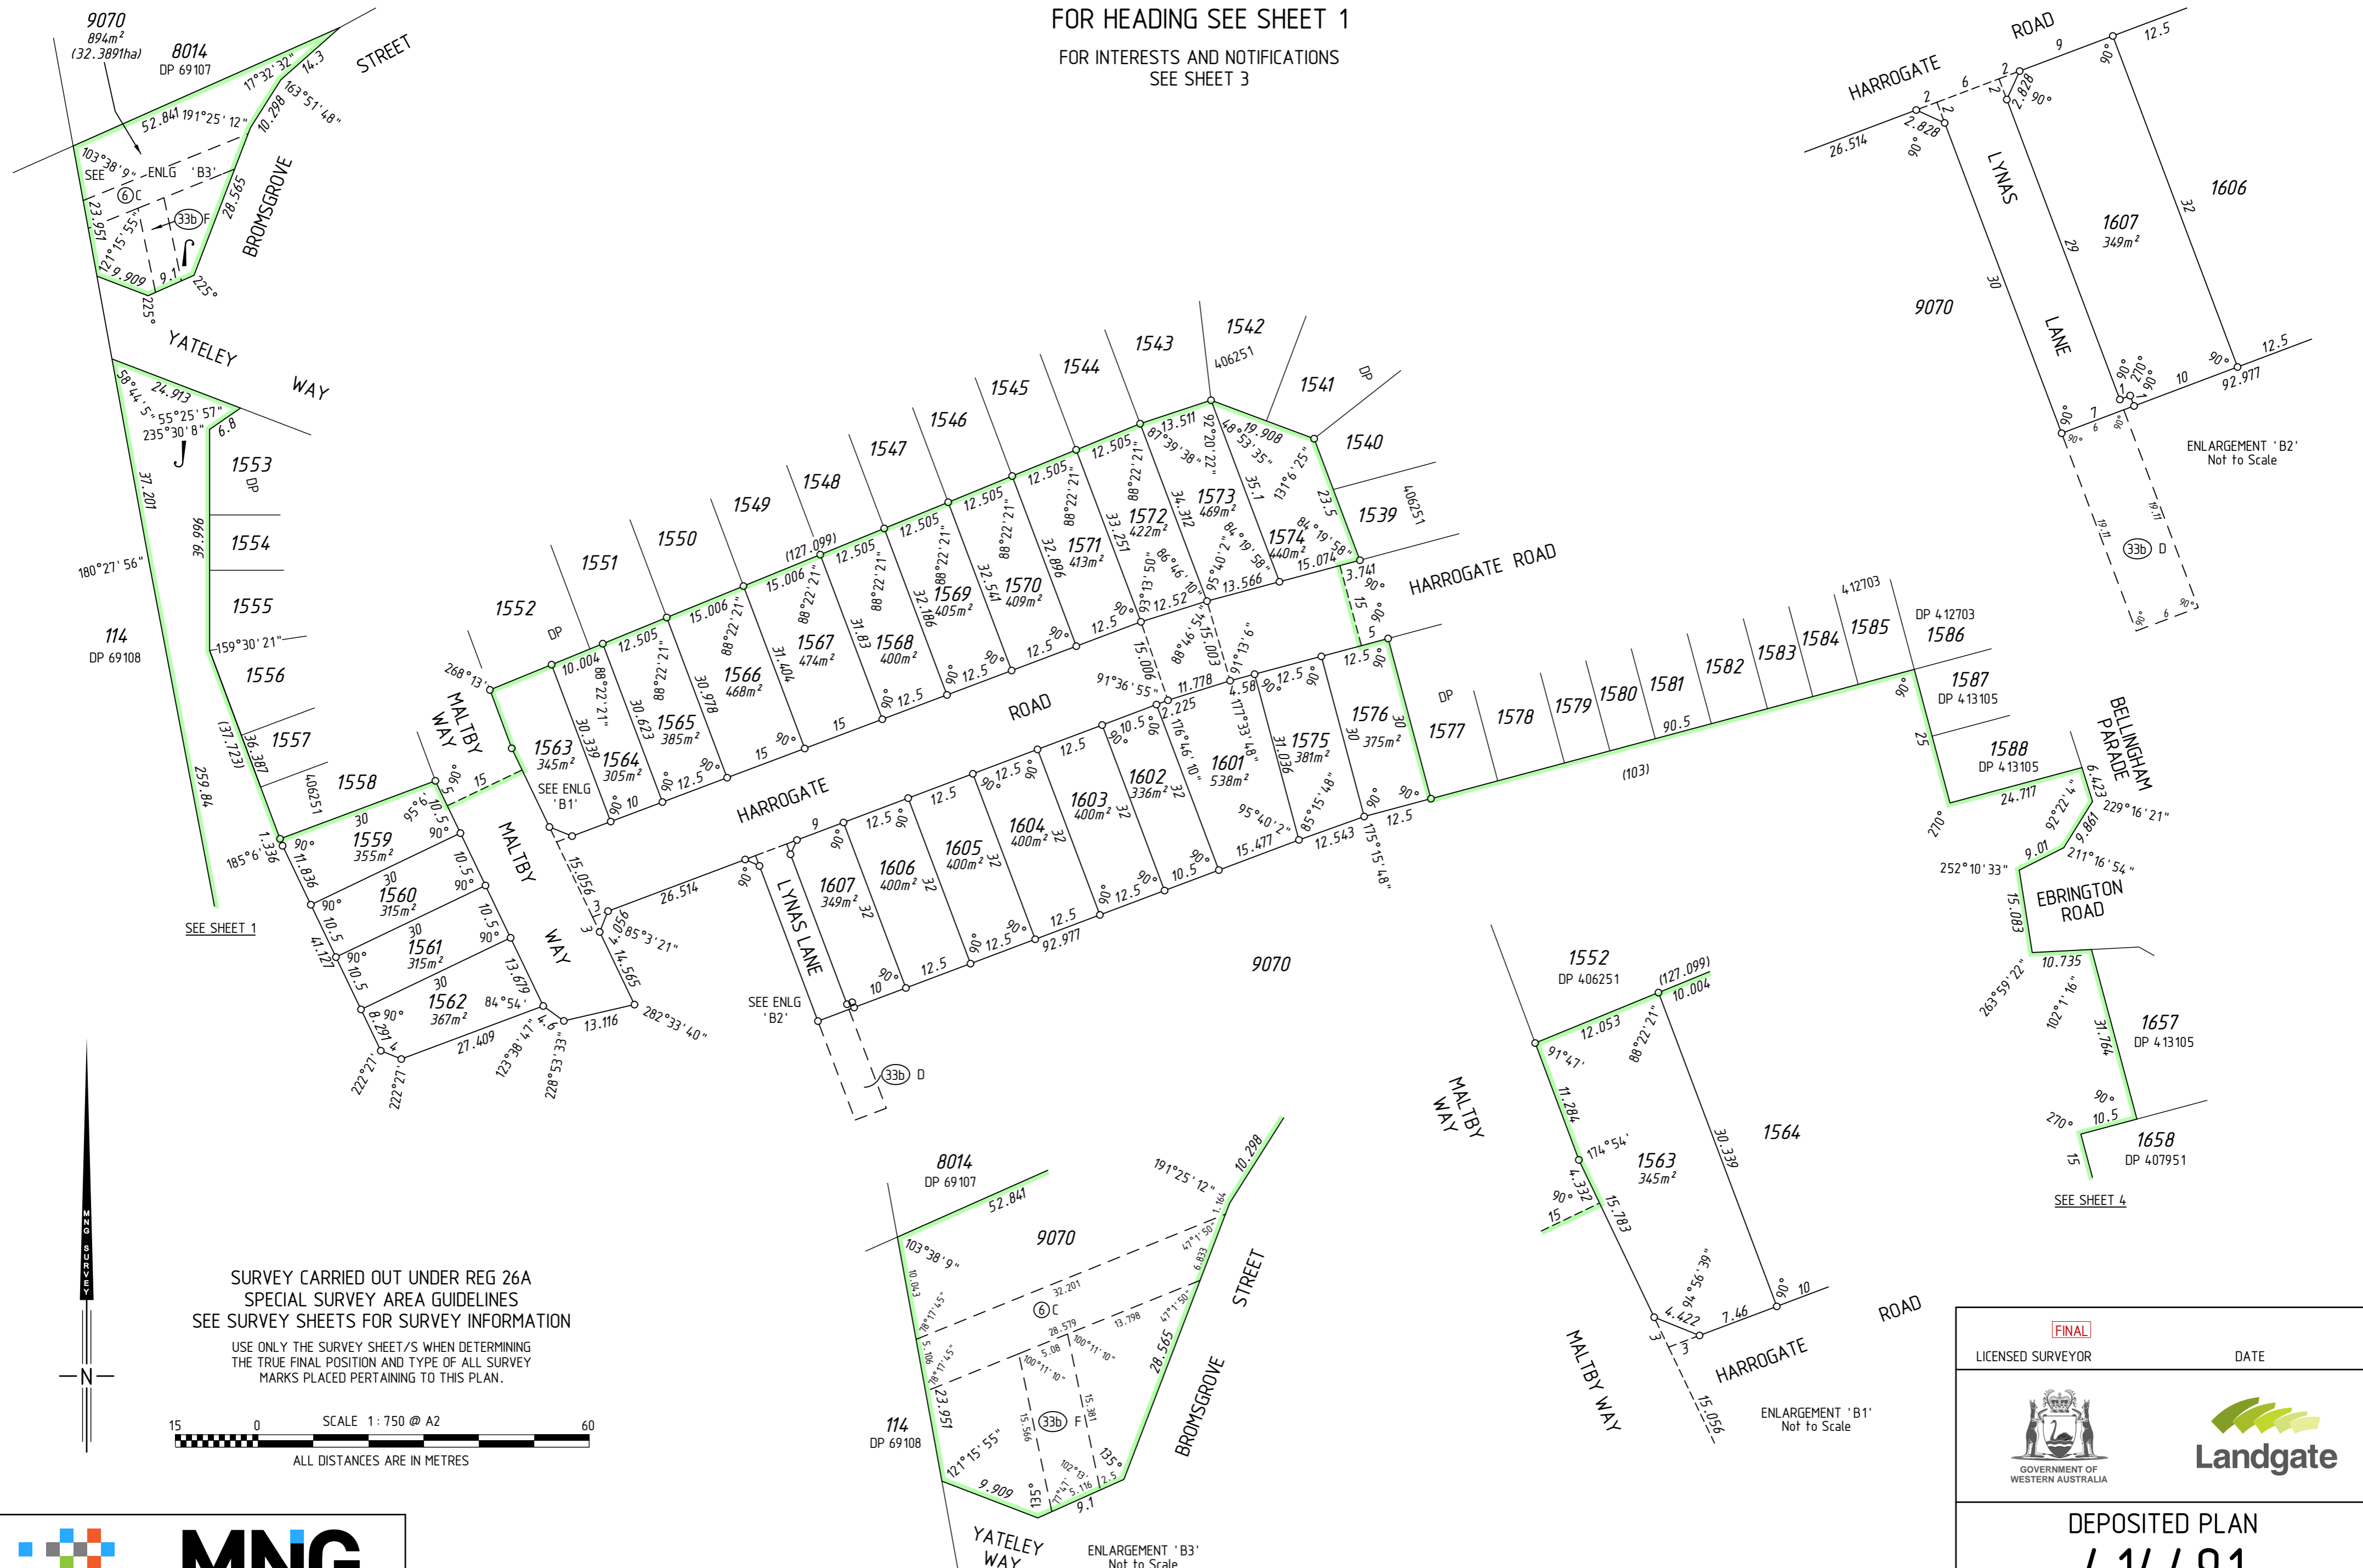


ENLARGEMENT 'B2'
Not to Scale

SEE SHEET 4

SURVEY CARRIED OUT UNDER REG 26A
SPECIAL SURVEY AREA GUIDELINES
SEE SURVEY SHEETS FOR SURVEY INFORMATION

USE ONLY THE SURVEY SHEET/S WHEN DETERMINING
THE TRUE FINAL POSITION AND TYPE OF ALL SURVEY
MARKS PLACED PERTAINING TO THIS PLAN.

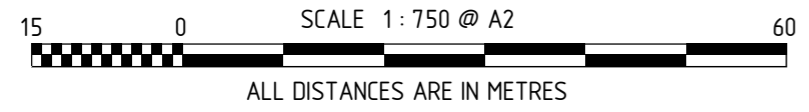

MNG Ref : 100552dp-069d - DP4.14491#00.CSD

HELD BY LANDGATE IN DIGITAL FORMAT ONLY

FINAL

LICENSED SURVEYOR DATE



DEPOSITED PLAN
4 14491
SHEET 02 OF 05 SHEETS
VERSION 1

INTERESTS AND NOTIFICATIONS

SUBJECT	PURPOSE	STATUTORY REFERENCE	ORIGIN	LAND BURDENED	BENEFIT TO	COMMENTS
⑥C	EASEMENT (SEWERAGE)	SECTION 167 OF THE P & D ACT REG. 6	DP 58621	LOT 9070	WATER CORPORATION	
③③bX	EASEMENT (WATER SUPPLY)	SECTION 167 OF THE P & D ACT REG. 33(b)	DP 403864	LOT 9070	WATER CORPORATION	
③③bY	EASEMENT (WATER SUPPLY)	SECTION 167 OF THE P & D ACT REG. 33(b)	DP 403864	LOT 9070	WATER CORPORATION	
③③bZ	EASEMENT (WATER SUPPLY)	SECTION 167 OF THE P & D ACT REG. 33(b)	DP 403864	LOT 9070	WATER CORPORATION	
③③cT	EASEMENT (ELECTRICITY SUPPLY)	SECTION 167 OF THE P & D ACT REG. 33(c)	DP 403864	LOT 9070	ELECTRICITY NETWORKS CORPORATION	
③③cU	EASEMENT (ELECTRICITY SUPPLY)	SECTION 167 OF THE P & D ACT REG. 33(c)	DP 403864	LOT 9070	ELECTRICITY NETWORKS CORPORATION	
③③cV	EASEMENT (ELECTRICITY SUPPLY)	SECTION 167 OF THE P & D ACT REG. 33(c)	DP 403864	LOT 9070	ELECTRICITY NETWORKS CORPORATION	
B1445	EASEMENT	SECTION 136C OF THE T.L.A.	DP 403864 & DOC M949090	LOT 1117 ON DP 403864	LOT 9070 (B1445)	
③③bE	EASEMENT (SEWERAGE & WATER SUPPLY)	SECTION 167 OF THE P & D ACT REG. 33(b)	DP 406243	LOT 9070	WATER CORPORATION	
③③bF	EASEMENT (SEWERAGE)	SECTION 167 OF THE P & D ACT REG. 33(b)	DP 406251	LOT 9070	WATER CORPORATION	
③③bD	EASEMENT (SEWERAGE)	SECTION 167 OF THE P & D ACT REG. 33(b)	THIS PLAN	LOT 9070	WATER CORPORATION	
	RESTRICTIVE COVENANT	SECTION 136D OF THE TLA	THIS PLAN & DOC	ALL LOTS EXCEPT 9070	ALL LOTS EXCEPT 9070	

SURVEY CARRIED OUT UNDER REG 26A
SPECIAL SURVEY AREA GUIDELINES
SEE SURVEY SHEETS FOR SURVEY INFORMATION
USE ONLY THE SURVEY SHEET/S WHEN DETERMINING
THE TRUE FINAL POSITION AND TYPE OF ALL SURVEY
MARKS PLACED PERTAINING TO THIS PLAN.



MNG Ref : 100552dp-069d - DP414491#00.CSD

FINAL

LICENSED SURVEYOR

DATE



DEPOSITED PLAN






414491

SHEET 03 OF 05 SHEETS
VERSION 1



MNG Ref : 100552dp-069d - DP4.14491#00.CSD

FOR HEADING SEE SHEET 1
FOR INTERESTS AND NOTIFICATIONS
SEE SHEET 3

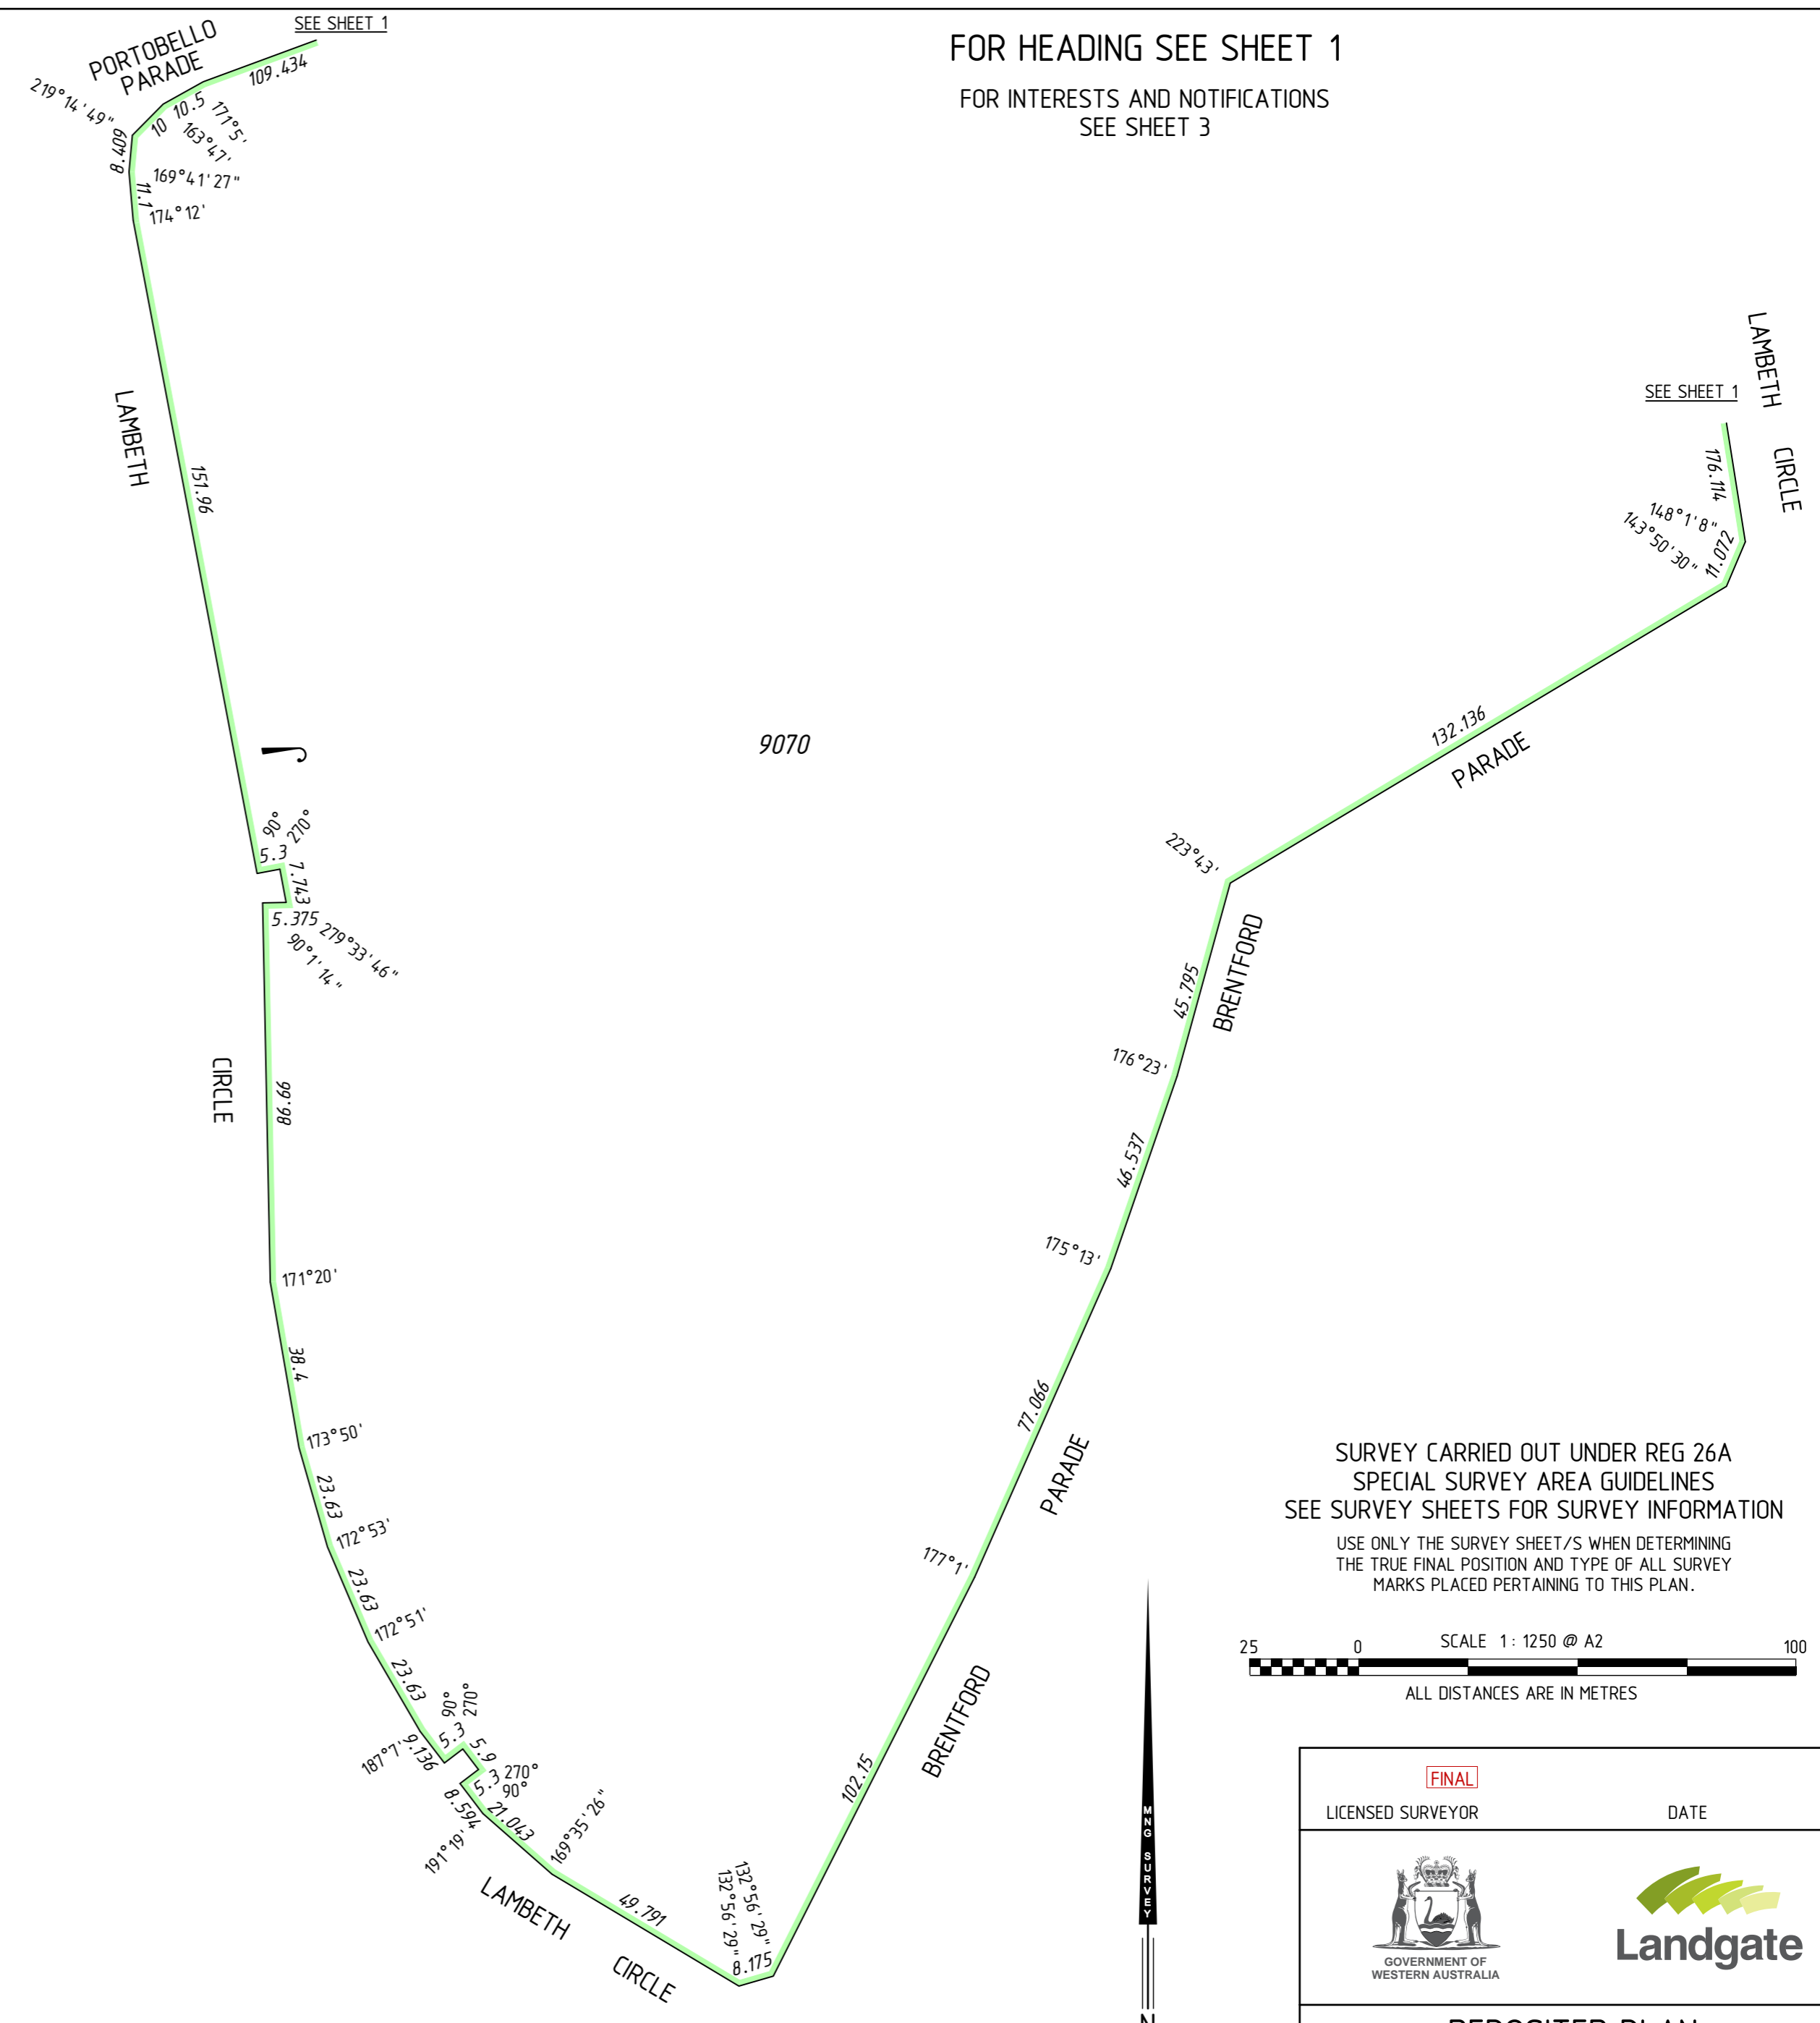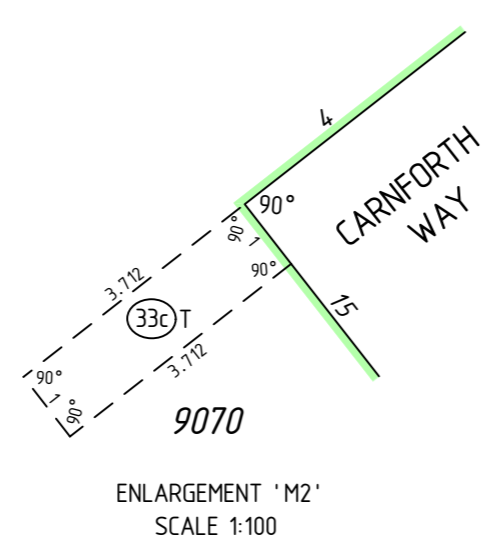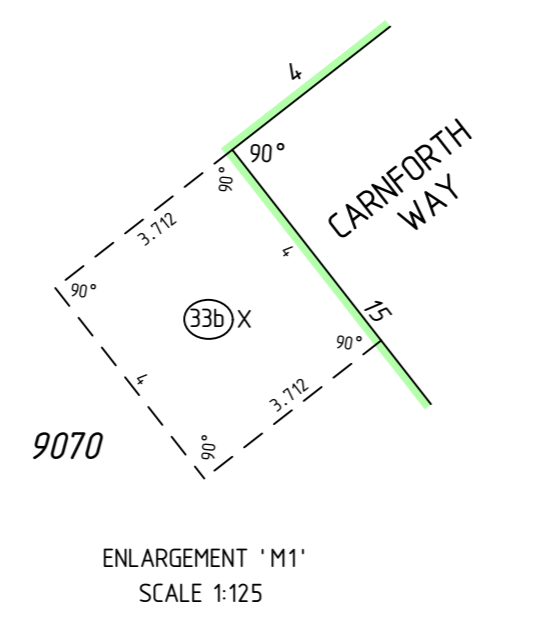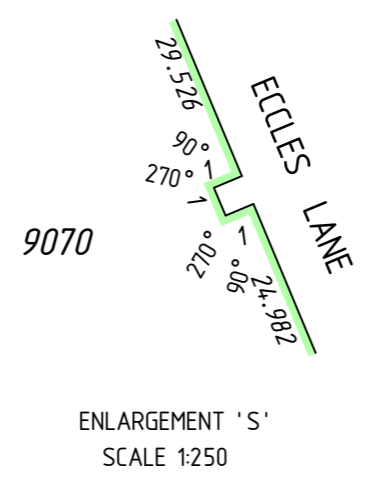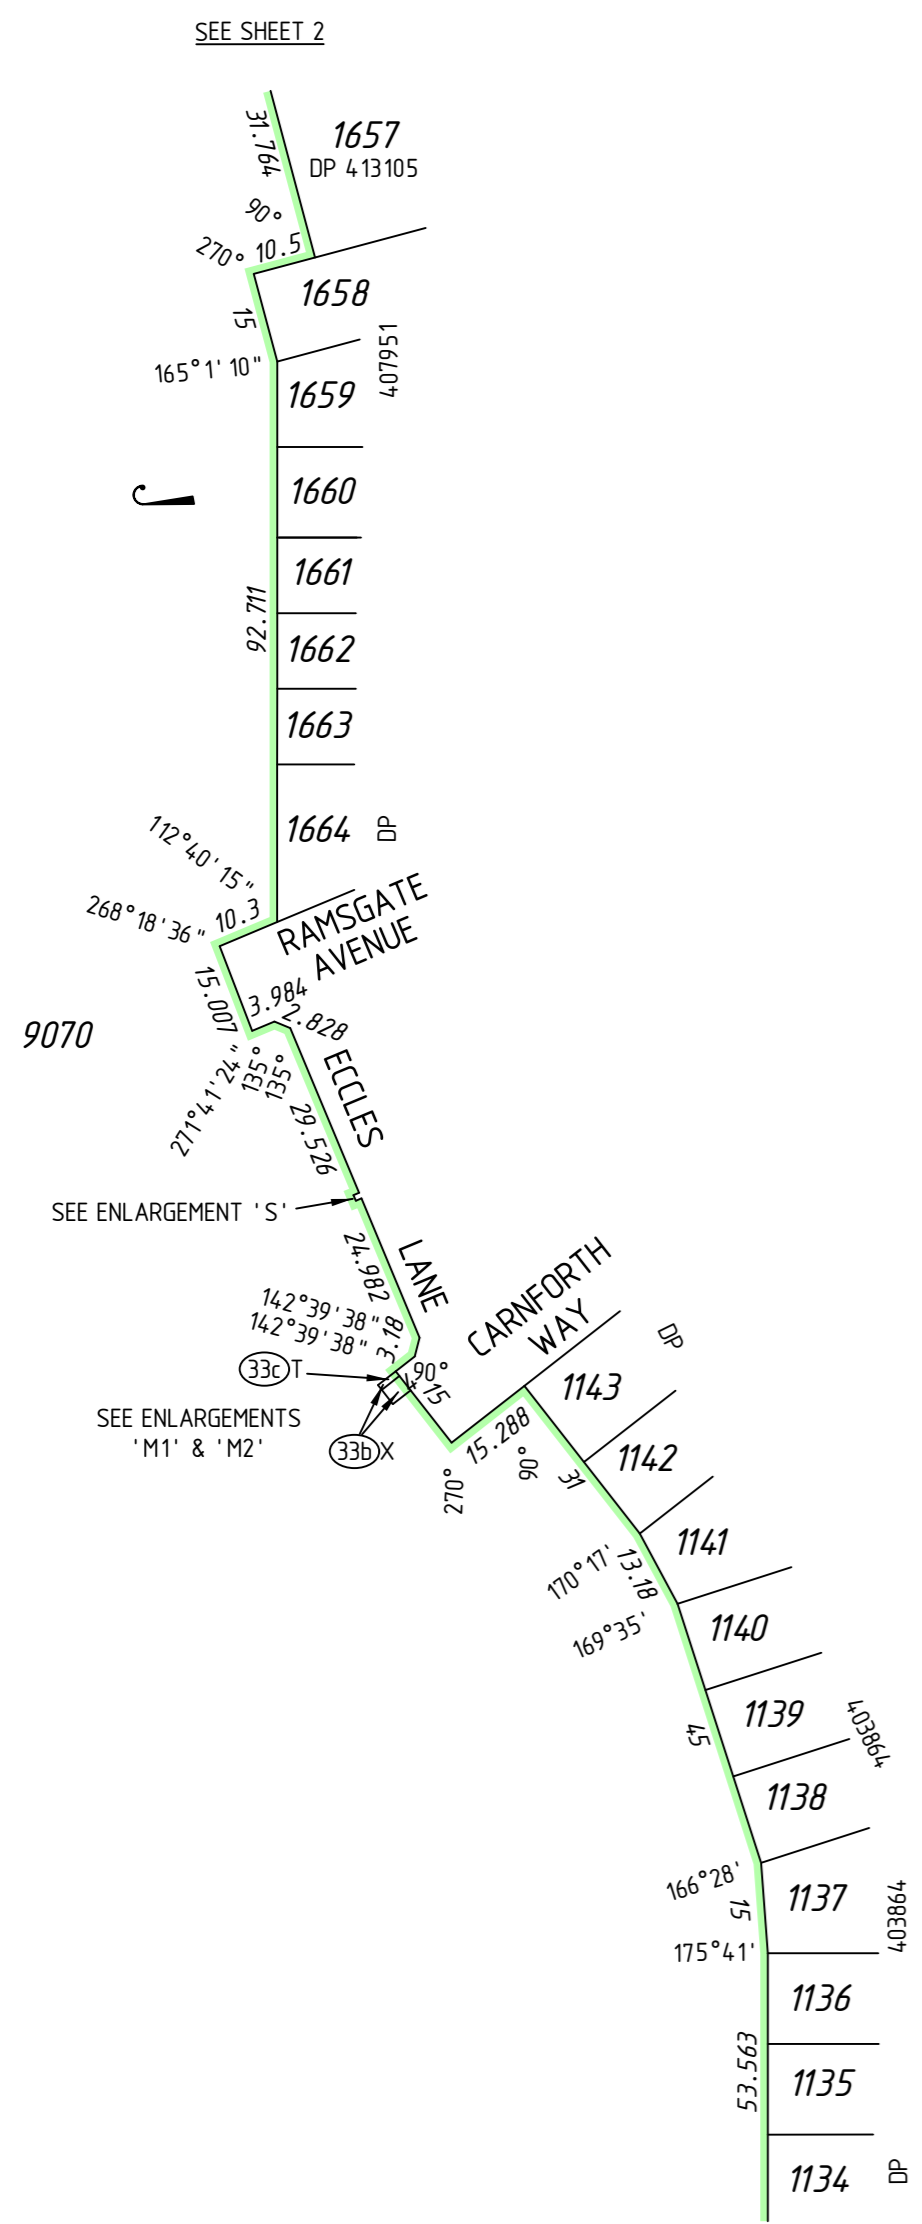



SURVEY CARRIED OUT UNDER REG 26A
SPECIAL SURVEY AREA GUIDELINES
SEE SURVEY SHEETS FOR SURVEY INFORMATION

USE ONLY THE SURVEY SHEET/S WHEN DETERMINING
THE TRUE FINAL POSITION AND TYPE OF ALL SURVEY
MARKS PLACED PERTAINING TO THIS PLAN.

SCALE 1:1250 @ A2


ALL DISTANCES ARE IN METRES



FINAL	
LICENSED SURVEYOR	DATE
 	
DEPOSITED PLAN 4 14491 SHEET 04 OF 05 SHEETS VERSION 1	

SEE SHEET 4

FOR HEADING SEE SHEET 1
FOR INTERESTS AND NOTIFICATIONS
SEE SHEET 3

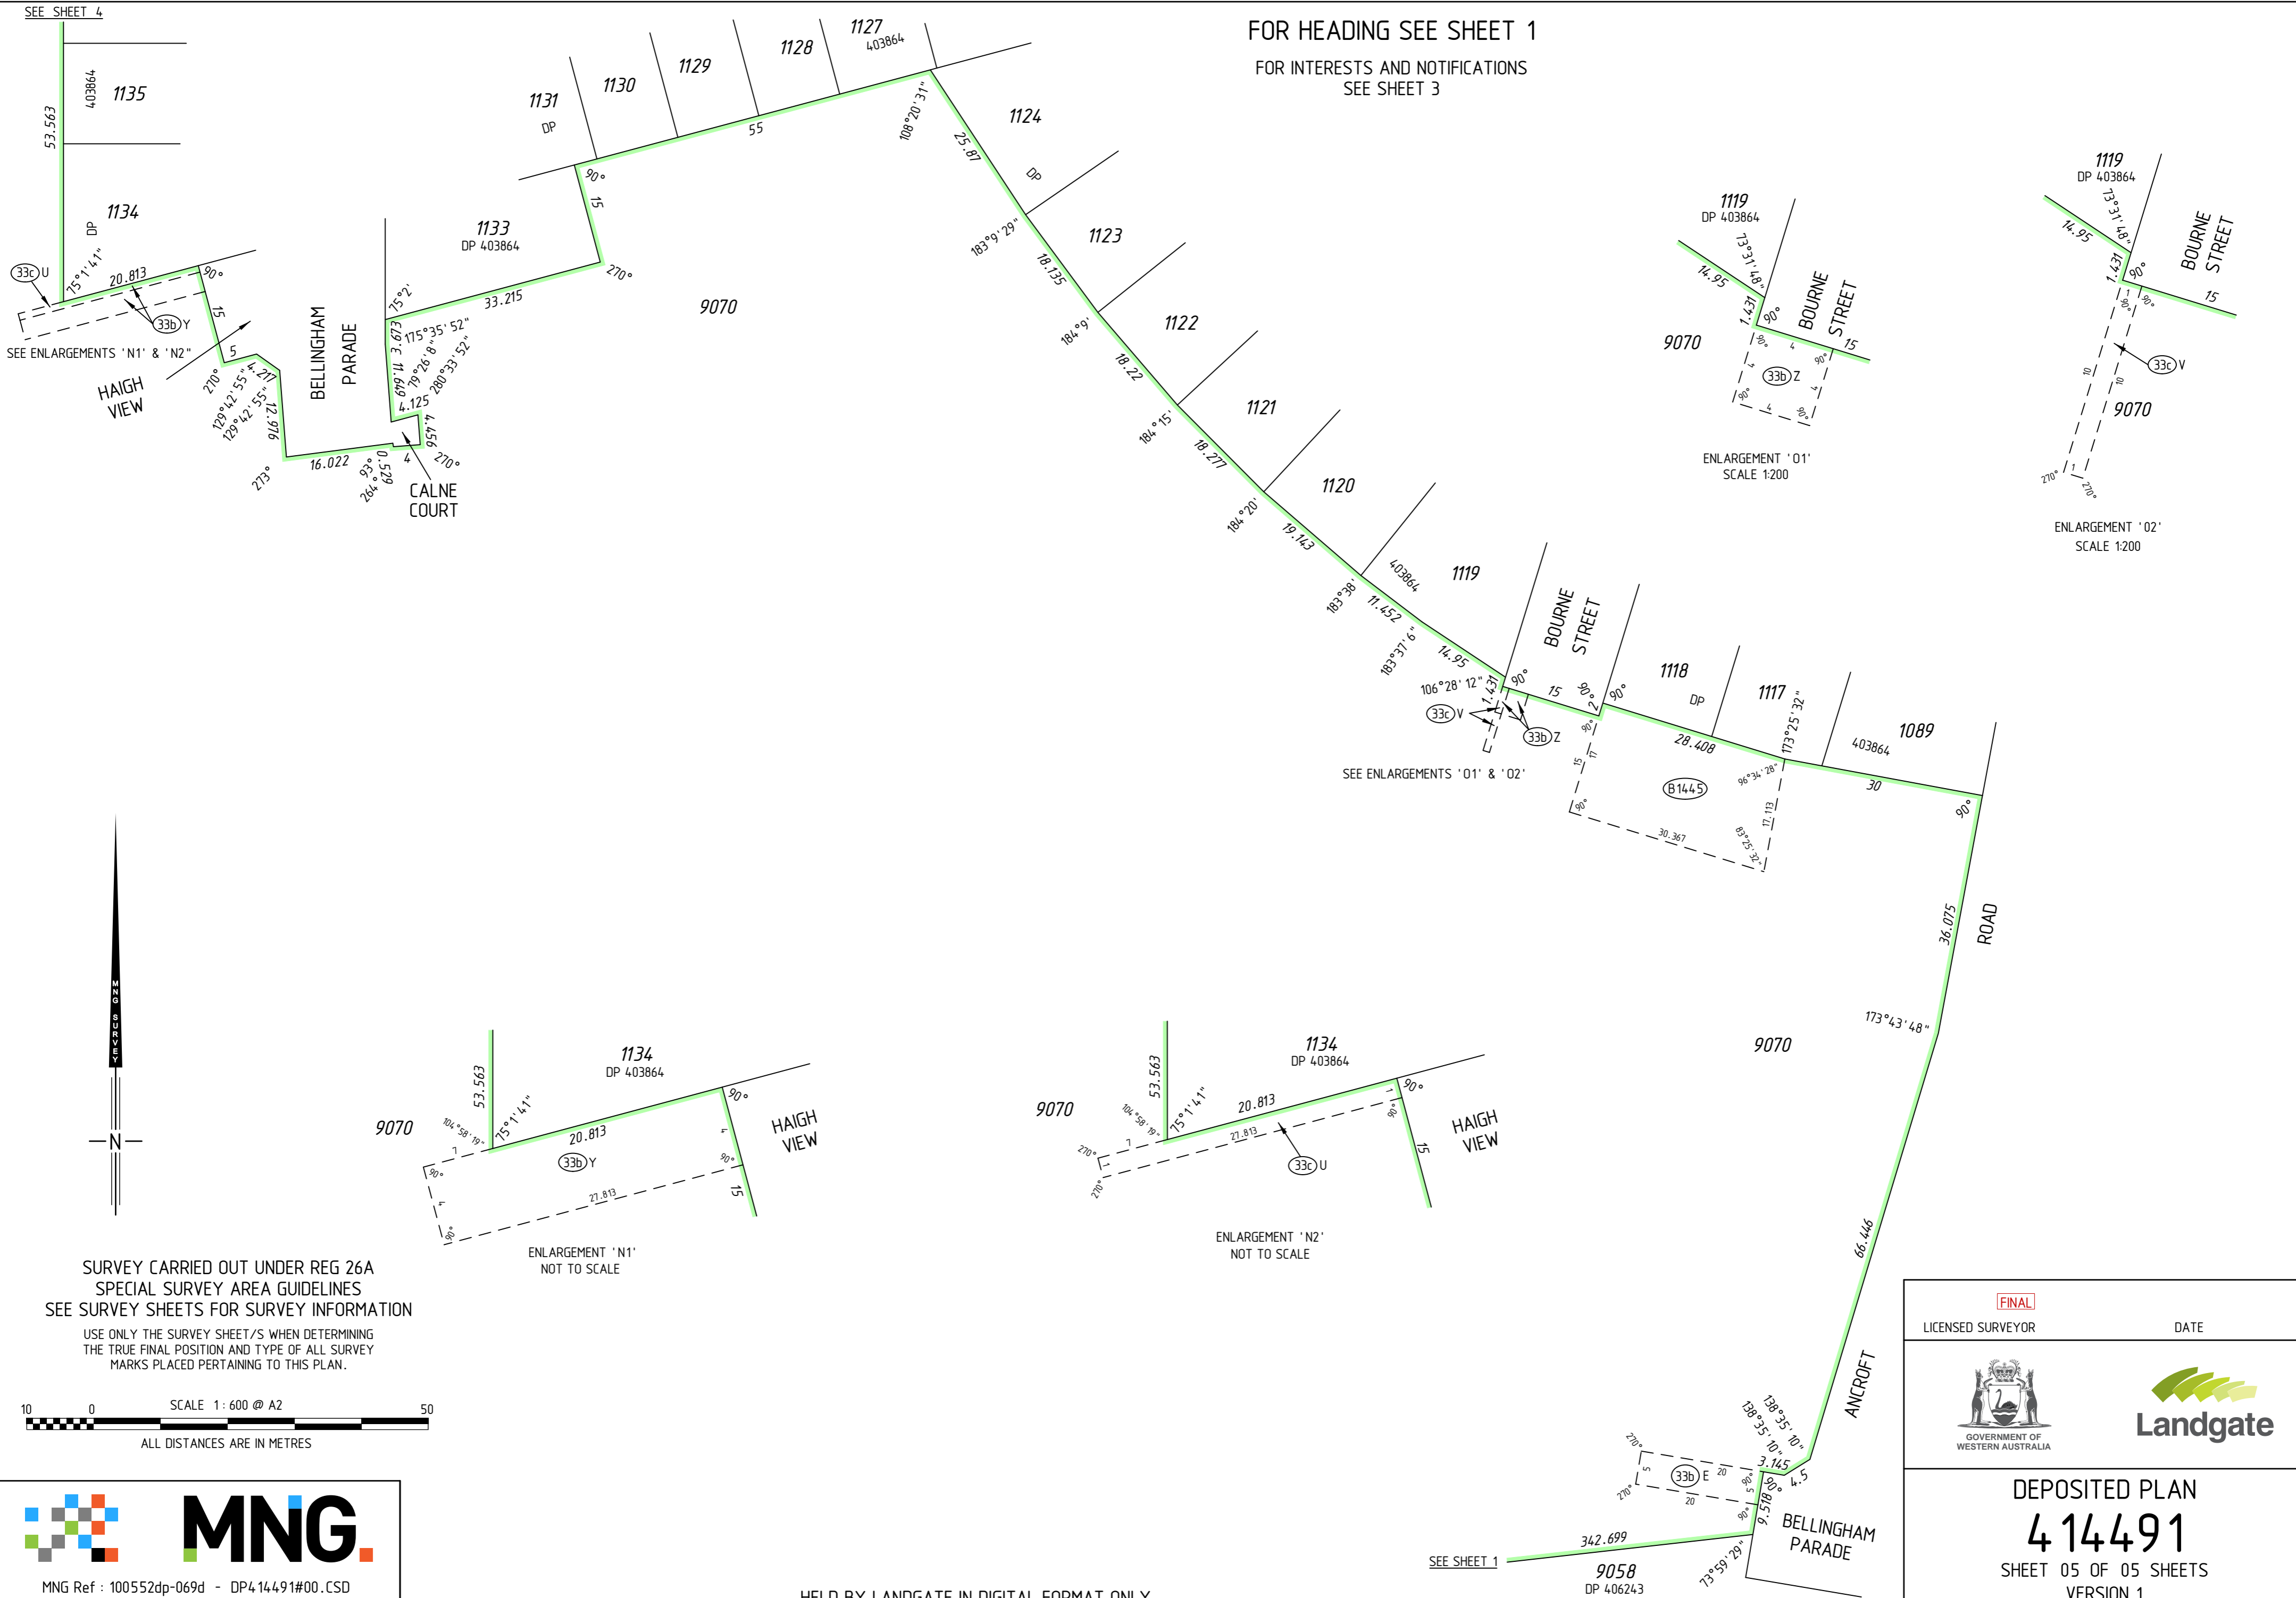

ENLARGEMENT '01'
SCALE 1:200

ENLARGEMENT '02'
SCALE 1:200


ENLARGEMENT 'N1'
NOT TO SCALE

ENLARGEMENT 'N2'
NOT TO SCALE



SURVEY CARRIED OUT UNDER REG 26A
SPECIAL SURVEY AREA GUIDELINES
SEE SURVEY SHEETS FOR SURVEY INFORMATION

USE ONLY THE SURVEY SHEET/S WHEN DETERMINING
THE TRUE FINAL POSITION AND TYPE OF ALL SURVEY
MARKS PLACED PERTAINING TO THIS PLAN.

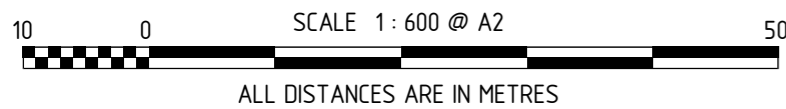

MNG Ref : 100552dp-069d - DP414491#00.CSD

HELD BY LANDGATE IN DIGITAL FORMAT ONLY

FINAL
LICENSED SURVEYOR DATE



DEPOSITED PLAN
4 144 91
SHEET 05 OF 05 SHEETS
VERSION 1

FOR HEADING SEE SHEET 1

THIS SURVEY SHEET WILL BE
REPLACED BY THE SURVEY DATA



MNG Ref: 100552dp-069d



DEPOSITED PLAN

4 14491

SURVEY SHEET