


AMENDMENTS TABLE (PLAN GRAPHIC ONLY)




VER.	AMENDMENT	AUTHORISED BY	DATE
2	AUDIT REQUIREMENTS	M. HORE	22/8/16

FOR INTERESTS AND NOTIFICATIONS SEE SHEET 11

SURVEY CARRIED OUT UNDER REGULATION 26A  
SPECIAL SURVEY AREA GUIDELINES  
SEE SURVEY SHEET(S) FOR SURVEY INFORMATION  
LIMITED IN DEPTH TO 12.19 METRES

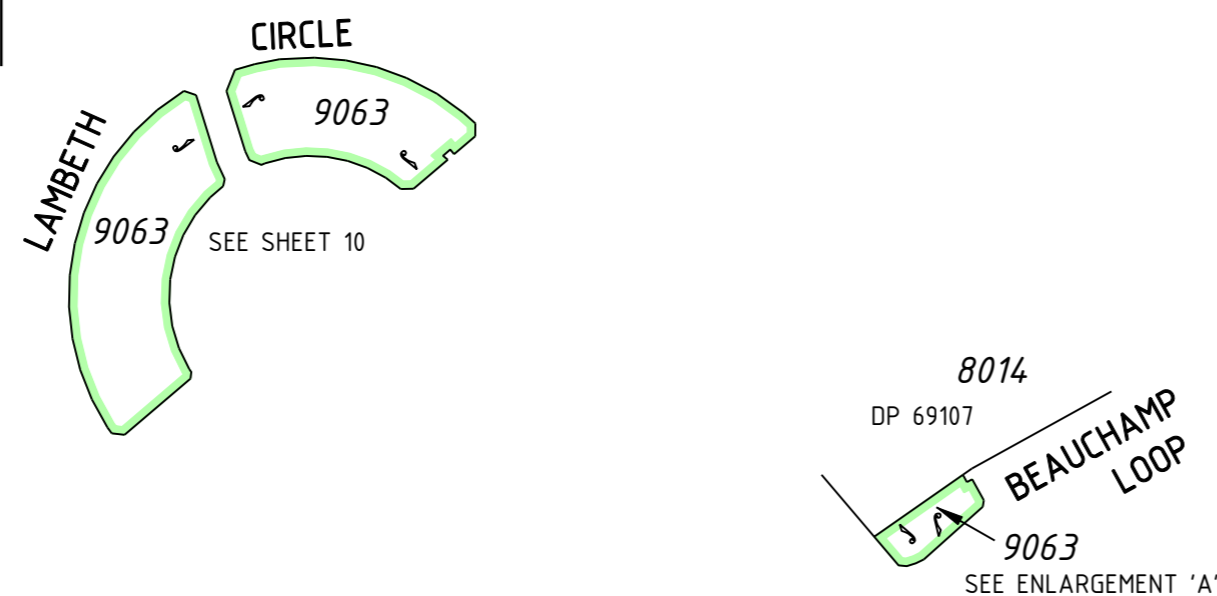


NOTE:  
USE ONLY THE SURVEY SHEET(S) WHEN DETERMINING  
THE TRUE FINAL POSITION AND TYPE OF ALL SURVEY  
MARKS PERTAINING TO THIS PLAN.

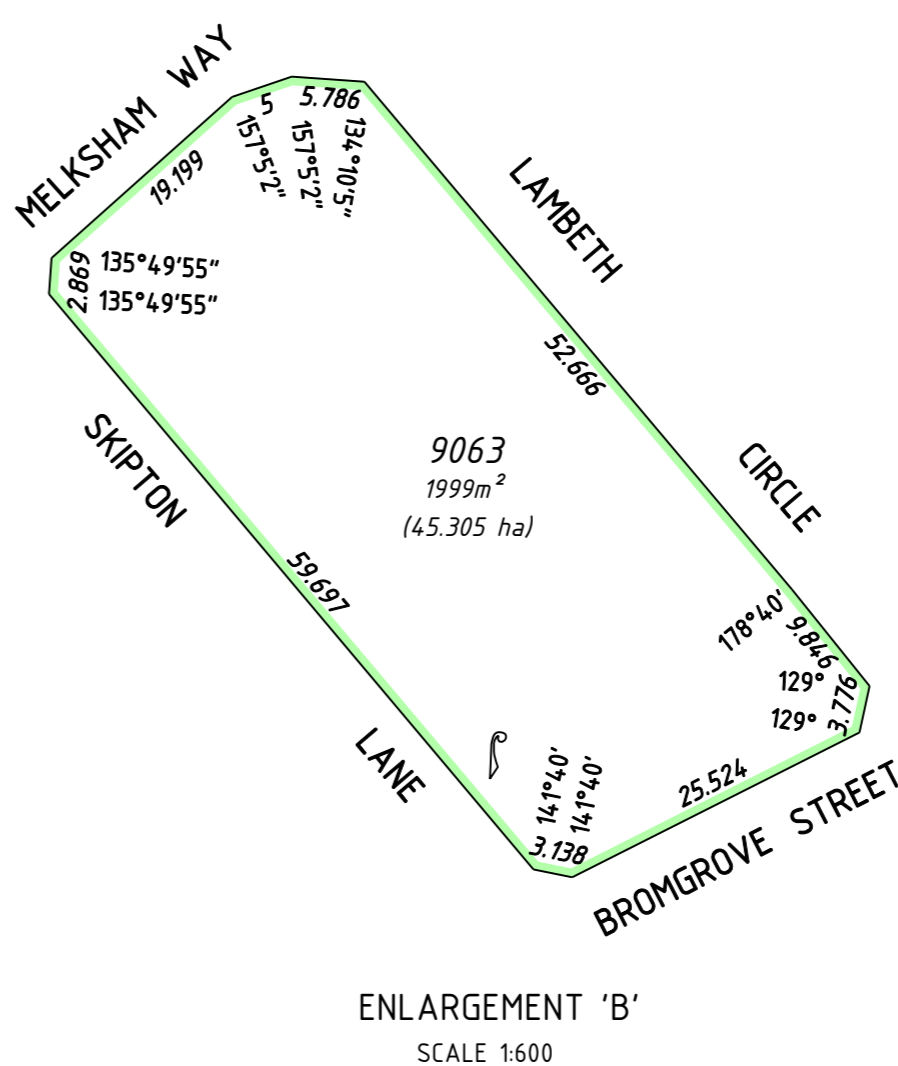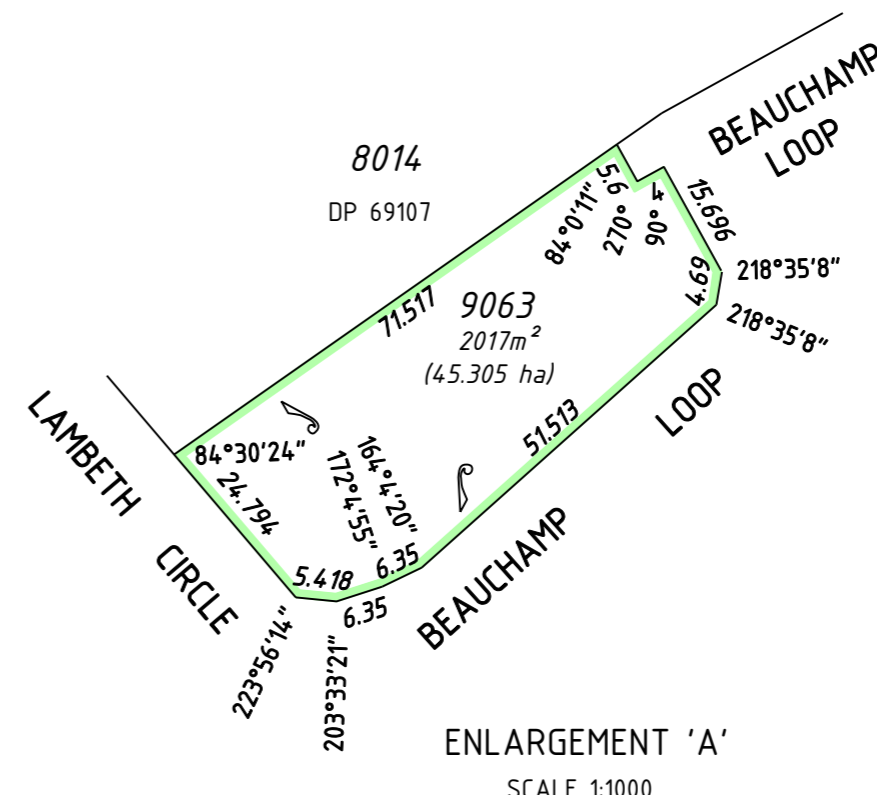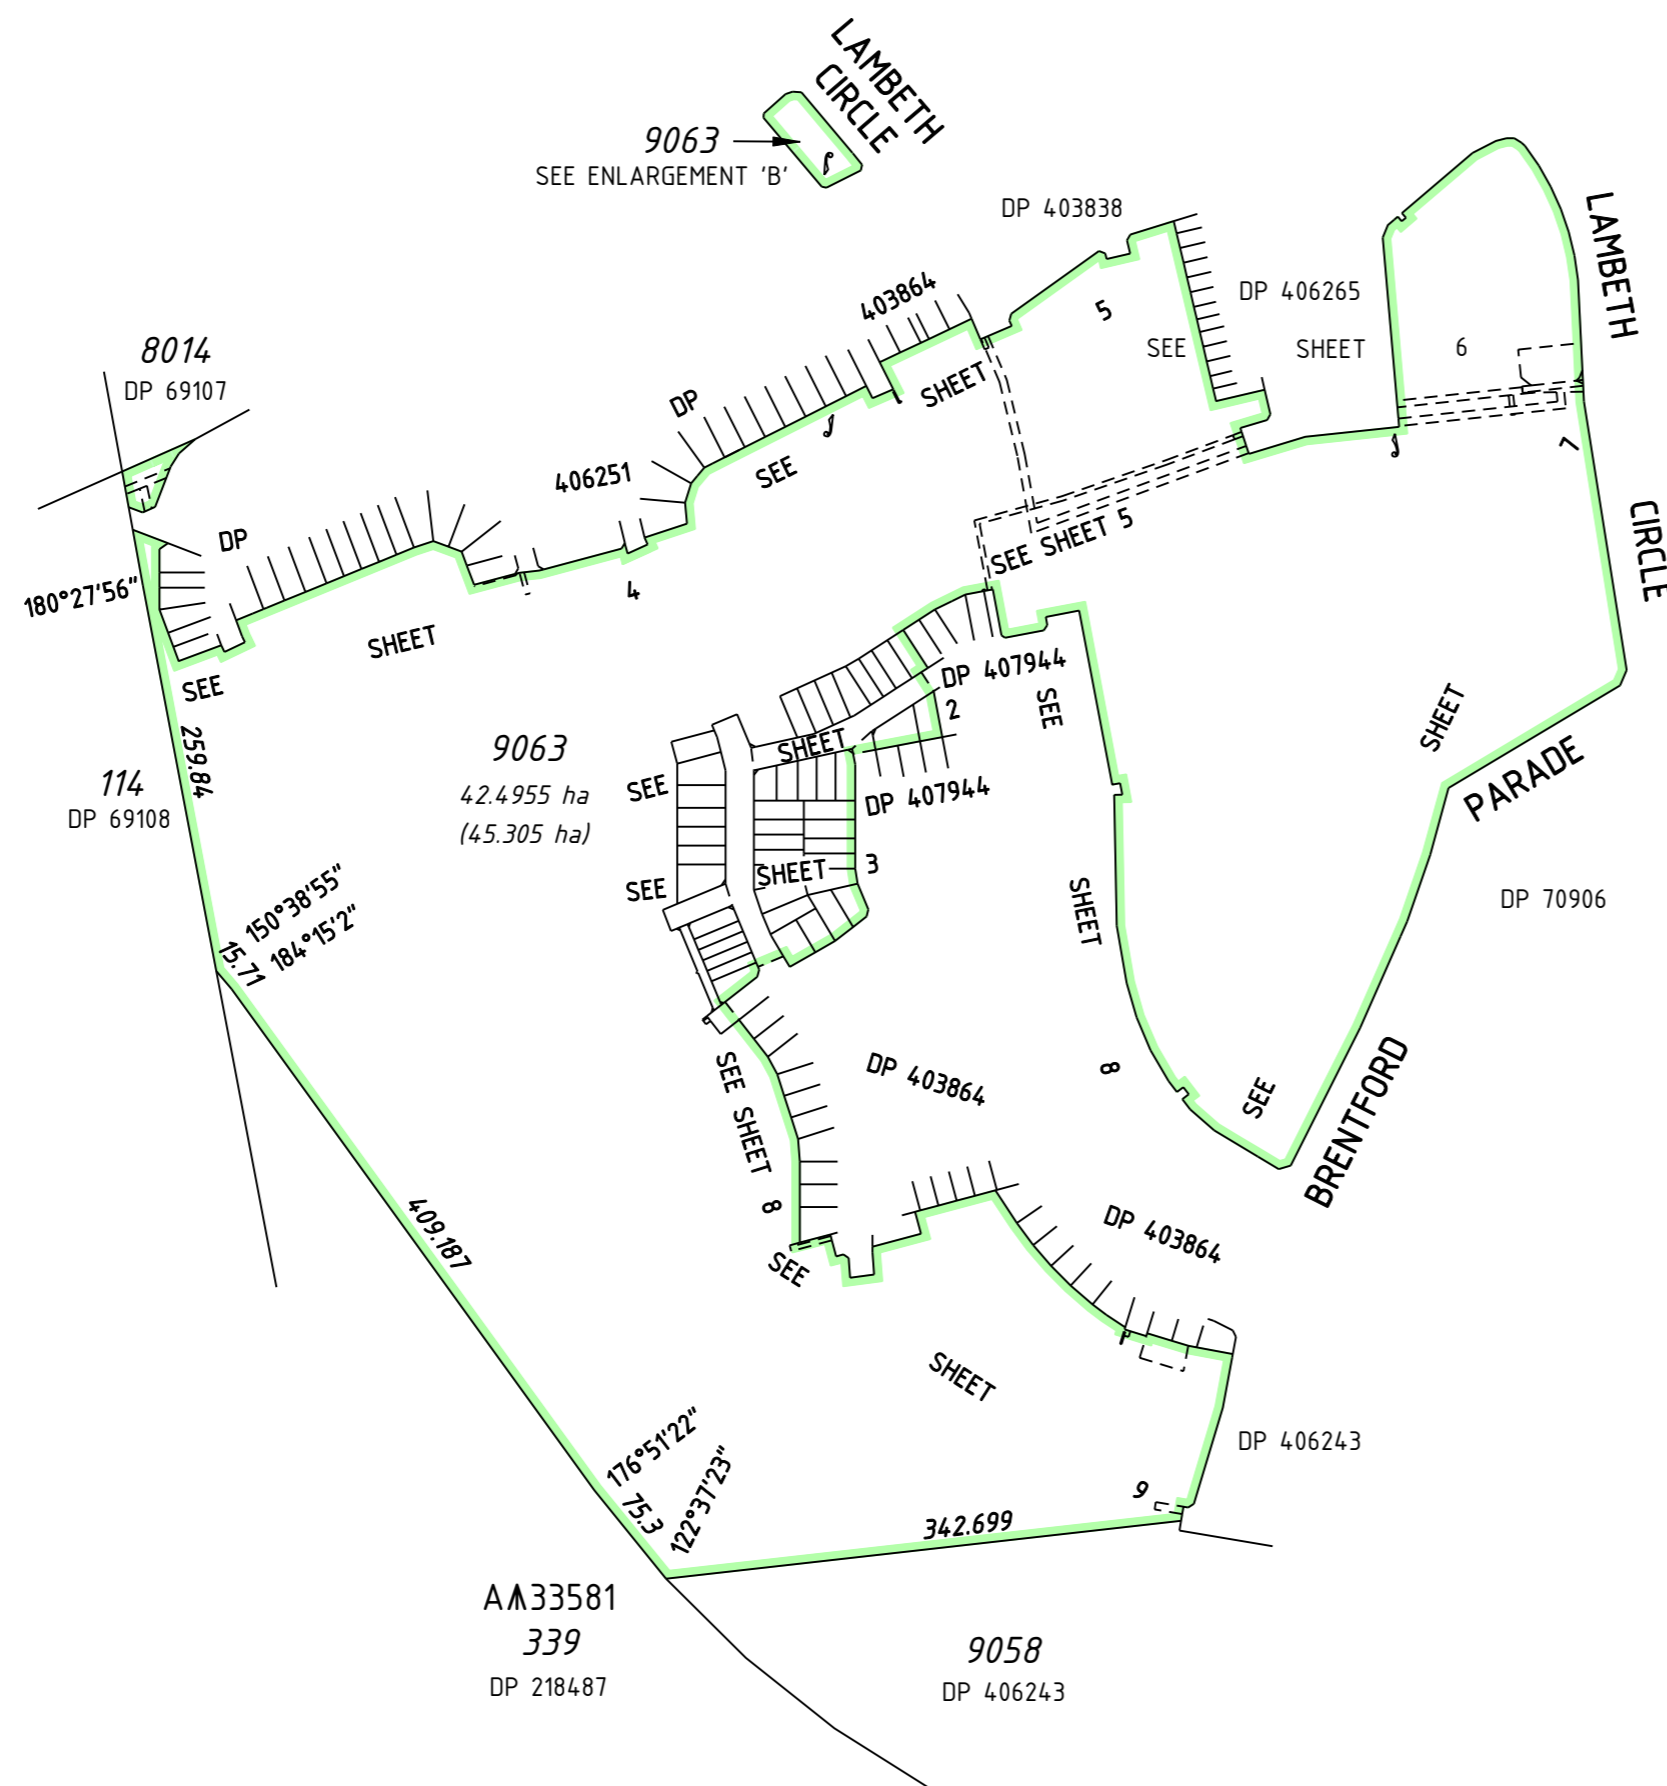

TYPE	FREEHOLD	S.S.A.	YES
PURPOSE	SUBDIVISION		
PLAN OF	LOTS 1353-1359, 1371, 1372, 1410-1436, 1641, 1658-1664, 9063, ROADS, EASEMENTS AND RESTRICTIVE COVENANT		
FORMER TENURE	LOT 9062 ON DP 407944 C/T		
LOCAL AUTHORITY	CITY OF KWINANA		
LOCALITY	WELLARD		
D.O.L. FILE			
FIELD RECORD	93512, 97123, 98162, 103222, 112284, 117940		
SURVEYOR'S CERTIFICATE - REG 54			
I, MAX HORE hereby certify that this plan is accurate and is a correct representation of the -			
(a) *survey; and/or			
(b) *calculations from measurements recorded in the field records, [ * delete if inapplicable]			
undertaken for the purposes of this plan and that it complies with the relevant written law(s) in relation to which it is lodged.			
LICENSED SURVEYOR		DATE	
LOGGED			
DATE	FEE PAID	ASSESS No.	
I.S.C.			
EXAMINED			
DATE			
WESTERN AUSTRALIAN PLANNING COMMISSION FILE 149233			
Delegated under S.16 P&D Act 2005			
DATE			
IN ORDER FOR DEALINGS SUBJECT TO			
FOR INSPECTOR OF PLANS AND SURVEYS			
DATE			
APPROVED REG. 26A (4)			
INSPECTOR OF PLANS AND SURVEYS (S. 18 Licensed Surveyors Act 1909)			
DATE			
DEPOSITED PLAN			
407951			
SHEET 1 OF 11 SHEETS (PLUS SURVEY SHEET(S))			
VERSION 2			





FUGRO GEOSPATIAL  
18 PROWSE STREET  
WEST PERTH W.A. 6005  
TEL. (08) 9282 4100  
FAX. (08) 9322 1175

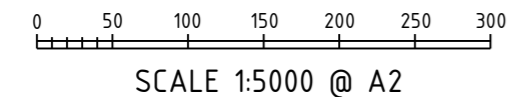

HELD BY LANDGATE IN DIGITAL FORMAT ONLY

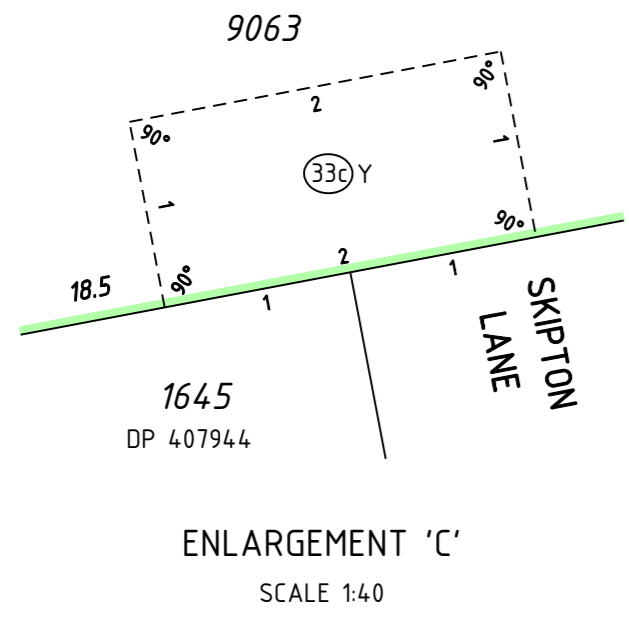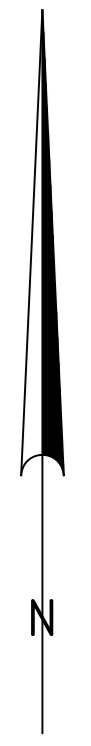

FOR HEADING SEE SHEET 1  
 FOR INTERESTS AND NOTIFICATIONS SEE SHEET 11



9063  
 4.24955 ha  
 (45.305 ha)



LICENSED SURVEYOR \_\_\_\_\_ DATE \_\_\_\_\_

GOVERNMENT OF WESTERN AUSTRALIA

DEPOSITED PLAN  
**407951**  
 SHEET 2 OF 11 SHEETS  
 (PLUS SURVEY SHEET(S))  
 VERSION 2





FUGRO  
 18 PROWSE STREET  
 WEST PERTH W.A. 6005  
 TEL: (08) 9282 4100  
 FAX: (08) 9322 1775  
 PLAN No. 84101130-2 (Rev:1)

HELD BY LANDGATE IN DIGITAL FORMAT ONLY





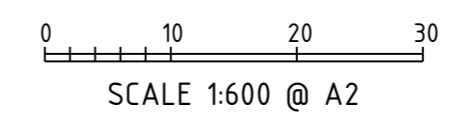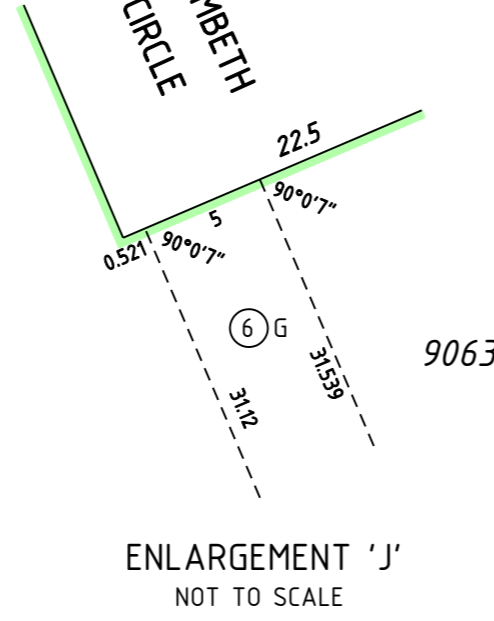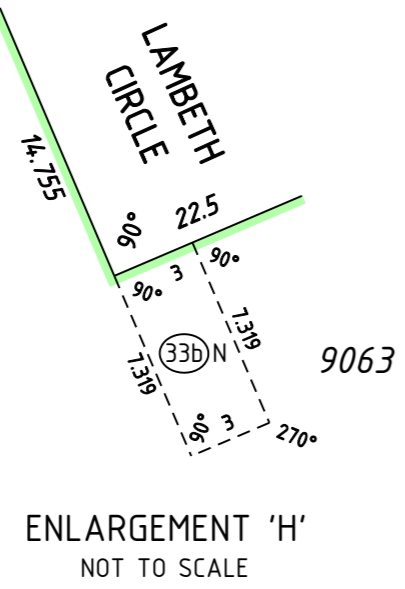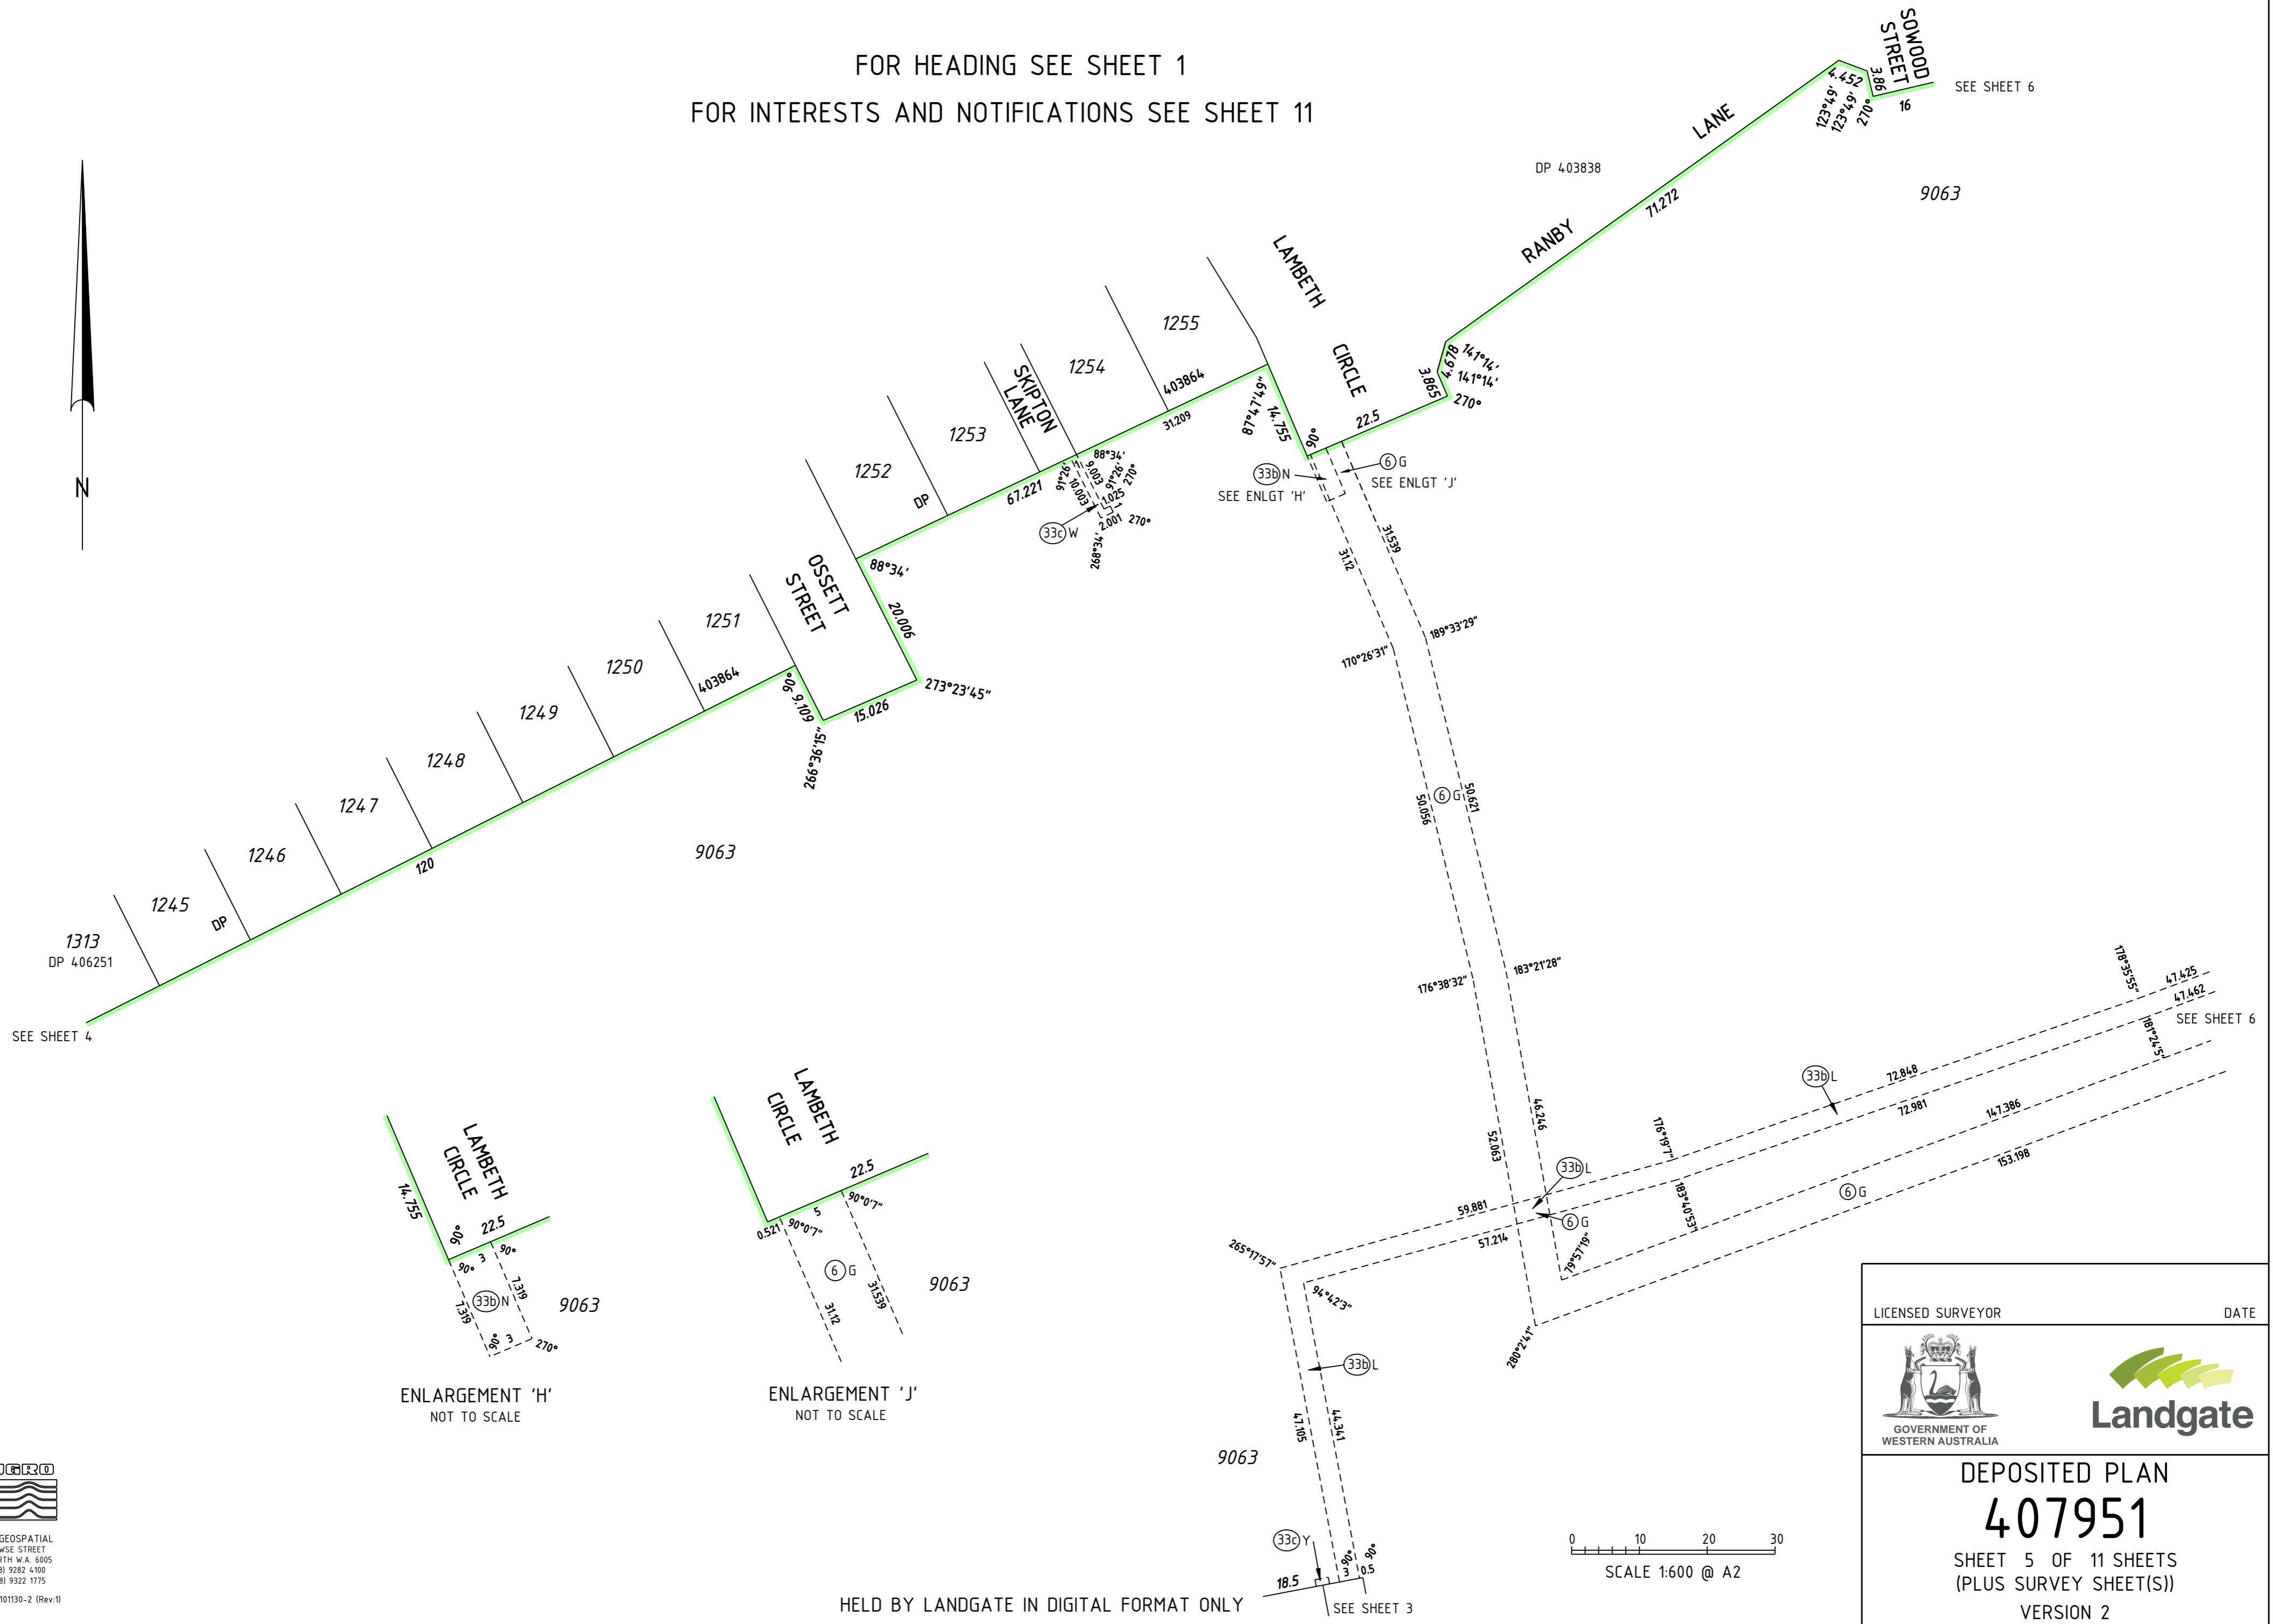

FOR HEADING SEE SHEET 1  
 FOR INTERESTS AND NOTIFICATIONS SEE SHEET 11




**FUGRO**  
 FUGRO GEOSPATIAL  
 18 PROMISE STREET  
 WEST PERTH W.A. 6005  
 TEL. (08) 9282 4100  
 FAX. (08) 9322 1175  
 PLAN No. 101130-2 (Rev.1)

HELD BY LANDGATE IN DIGITAL FORMAT ONLY

LICENSED SURVEYOR	DATE
 GOVERNMENT OF WESTERN AUSTRALIA	
<b>DEPOSITED PLAN</b> <b>407951</b> SHEET 5 OF 11 SHEETS (PLUS SURVEY SHEET(S)) VERSION 2	

FOR HEADING SEE SHEET 1  
 FOR INTERESTS AND NOTIFICATIONS SEE SHEET 11

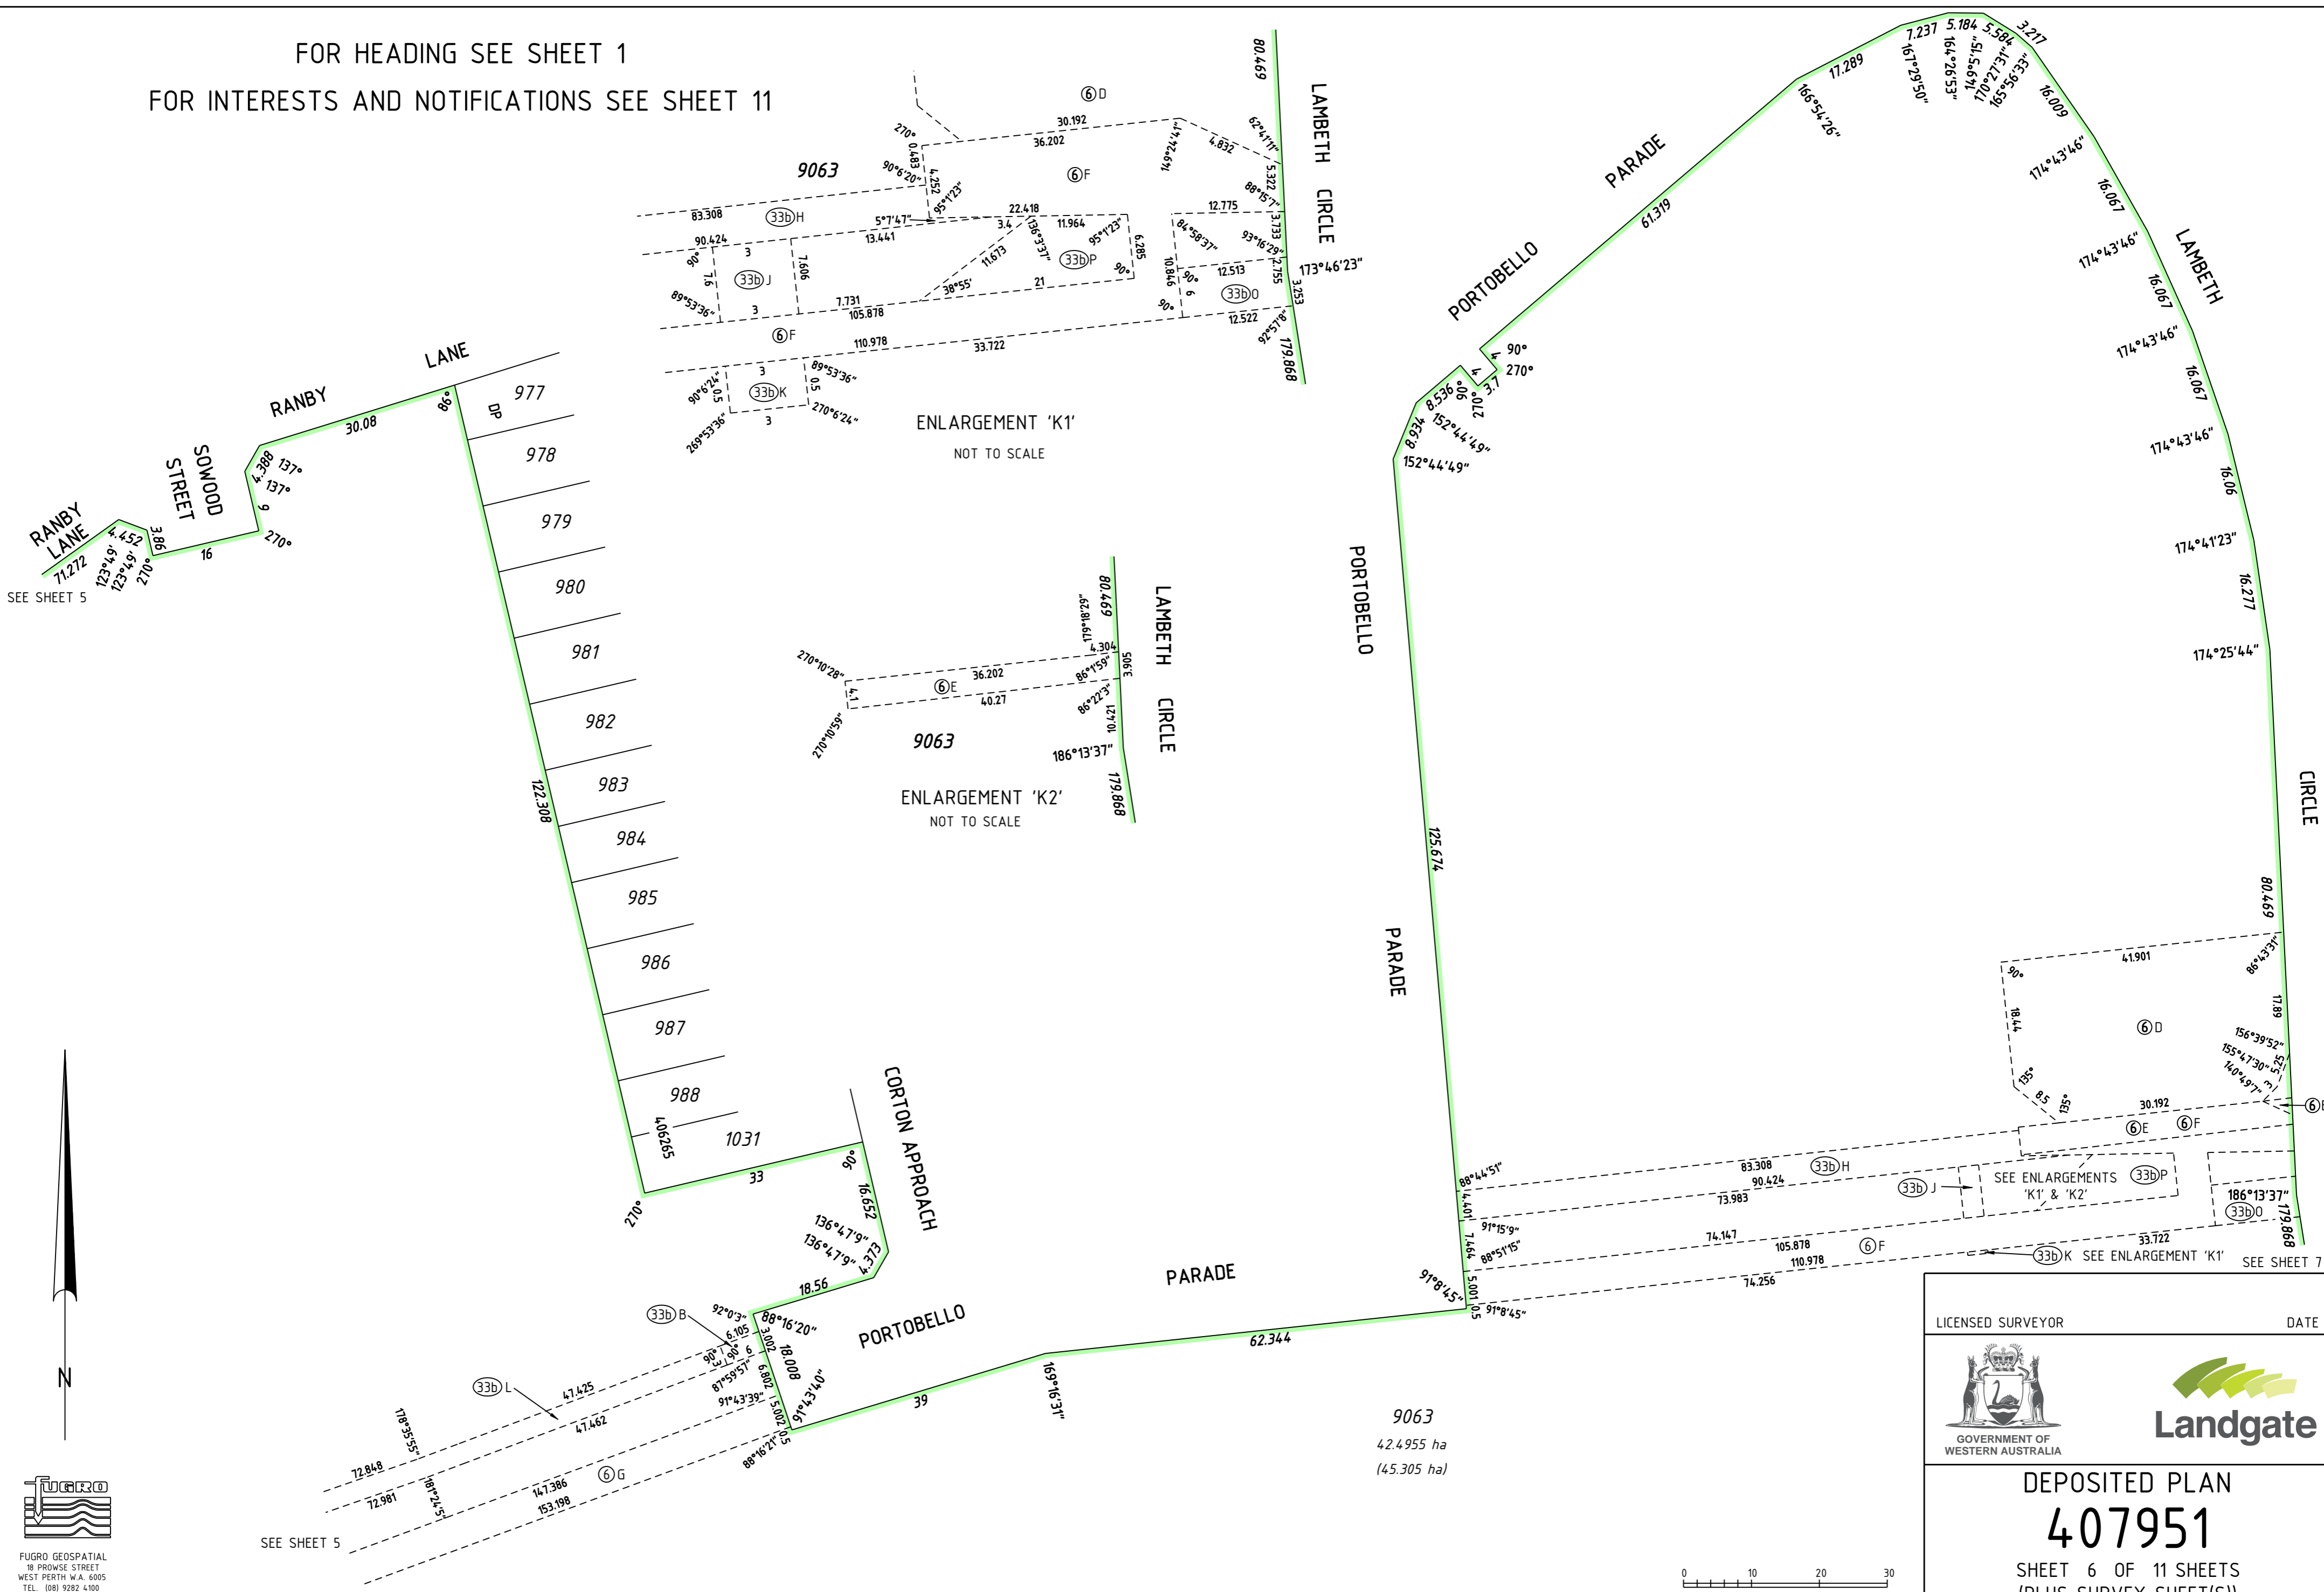


SEE SHEET 5


SEE SHEET 5



SEE SHEET 7

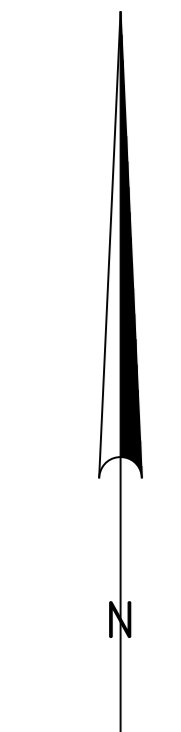HELD BY LANDGATE IN DIGITAL FORMAT ONLY

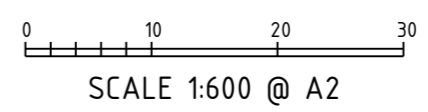


**FUGRO**  
 FUGRO GEOSPATIAL  
 18 PROWSE STREET  
 WEST PERTH W.A. 6005  
 TEL. (08) 9282 4100  
 FAX. (08) 9322 1175  
 PLAN No. 101130-2 (Rev:1)



LICENSED SURVEYOR	DATE
 GOVERNMENT OF WESTERN AUSTRALIA	
	
<b>DEPOSITED PLAN</b> <b>407951</b> SHEET 6 OF 11 SHEETS (PLUS SURVEY SHEET(S)) VERSION 2	


FOR HEADING SEE SHEET 1  
FOR INTERESTS AND NOTIFICATIONS SEE SHEET 11

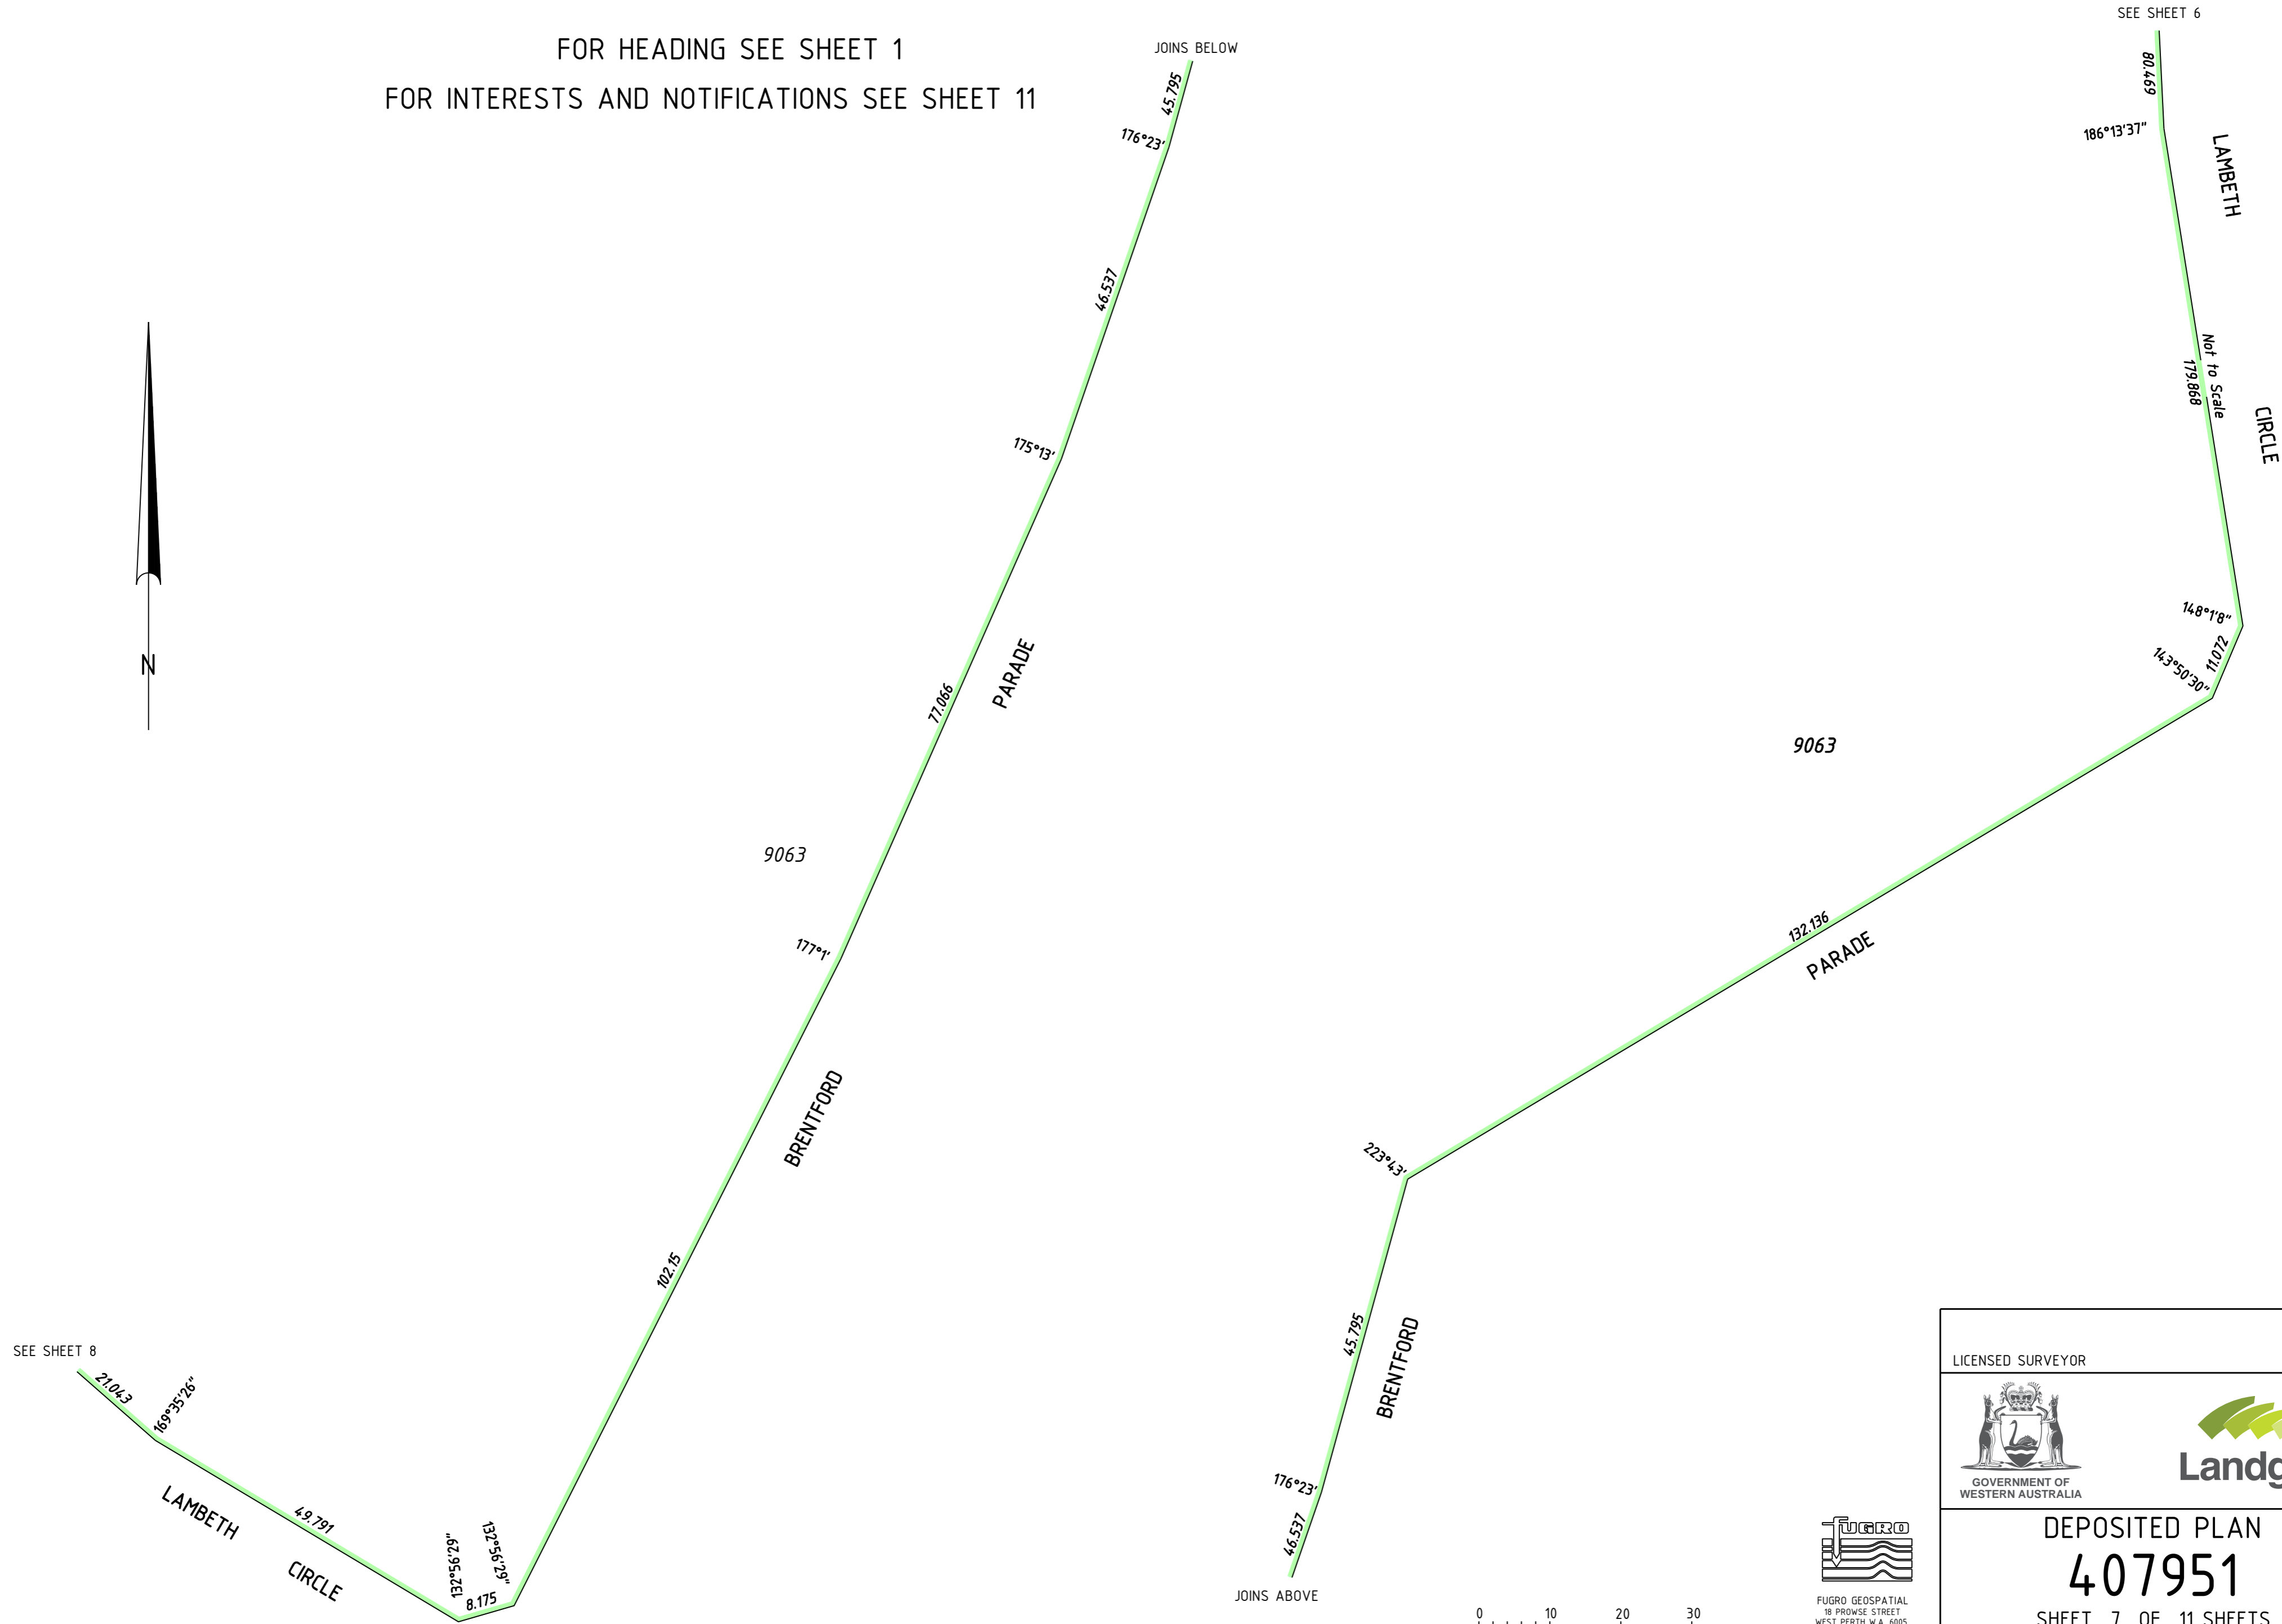




SEE SHEET 6

SEE SHEET 8

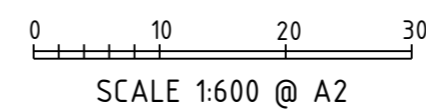HELD BY LANDGATE IN DIGITAL FORMAT ONLY



  
FUGRO GEOSPATIAL  
18 PROWSE STREET  
WEST PERTH W.A. 6005  
TEL. (08) 9282 4100  
FAX. (08) 9322 1775  
PLAN No. 101130-2 (Rev:1)



LICENSED SURVEYOR	DATE
 GOVERNMENT OF WESTERN AUSTRALIA	
DEPOSITED PLAN <b>407951</b> SHEET 7 OF 11 SHEETS (PLUS SURVEY SHEET(S)) VERSION 2	

FOR HEADING SEE SHEET 1

FOR INTERESTS AND NOTIFICATIONS SEE SHEET 11

SEE SHEET 2

JOINS BELOW

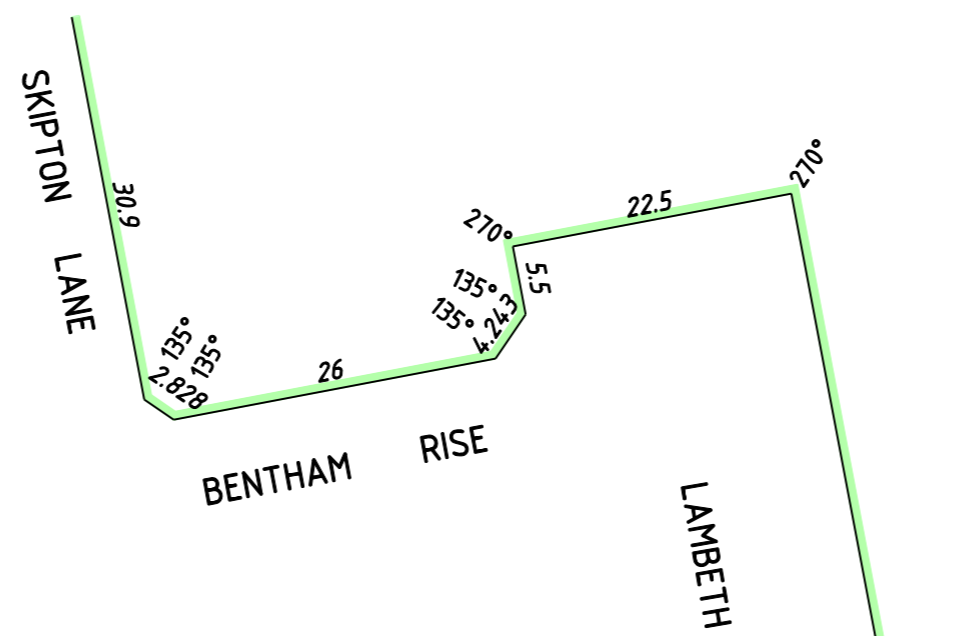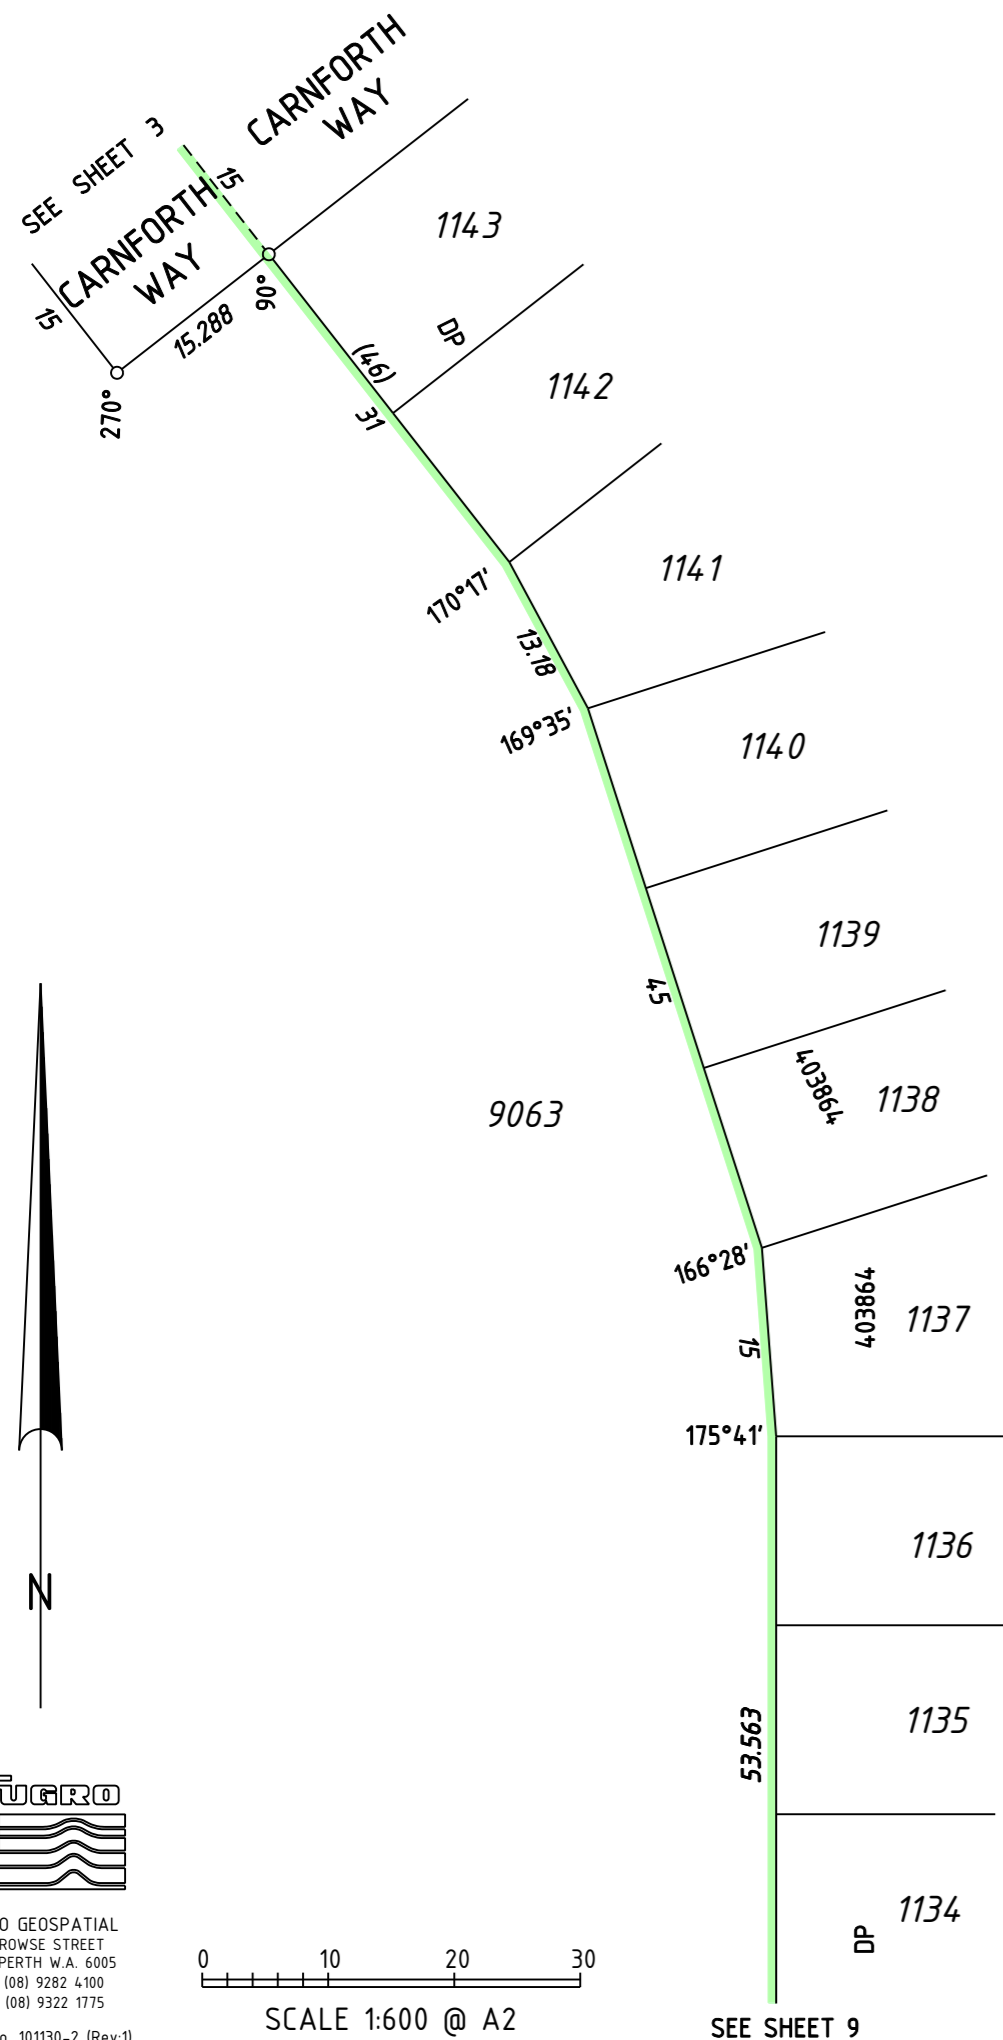

CIRCLE

JOINS ABOVE

LAMBETH

CIRCLE

SEE SHEET 7

LICENSED SURVEYOR DATE



DEPOSITED PLAN  
**407951**  
 SHEET 8 OF 11 SHEETS  
 (PLUS SURVEY SHEET(S))  
 VERSION 2

**FUGRO**  
 FUGRO GEOSPATIAL  
 18 PROWSE STREET  
 WEST PERTH W.A. 6005  
 TEL. (08) 9282 4100  
 FAX. (08) 9322 1175  
 PLAN No. 101130-2 (Rev:1)

0 10 20 30  
 SCALE 1:600 @ A2



SEE SHEET 9

HELD BY LANDGATE IN DIGITAL FORMAT ONLY




SEE SHEET 8

FOR HEADING SEE SHEET 1  
FOR INTERESTS AND NOTIFICATIONS SEE SHEET 11

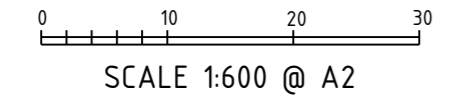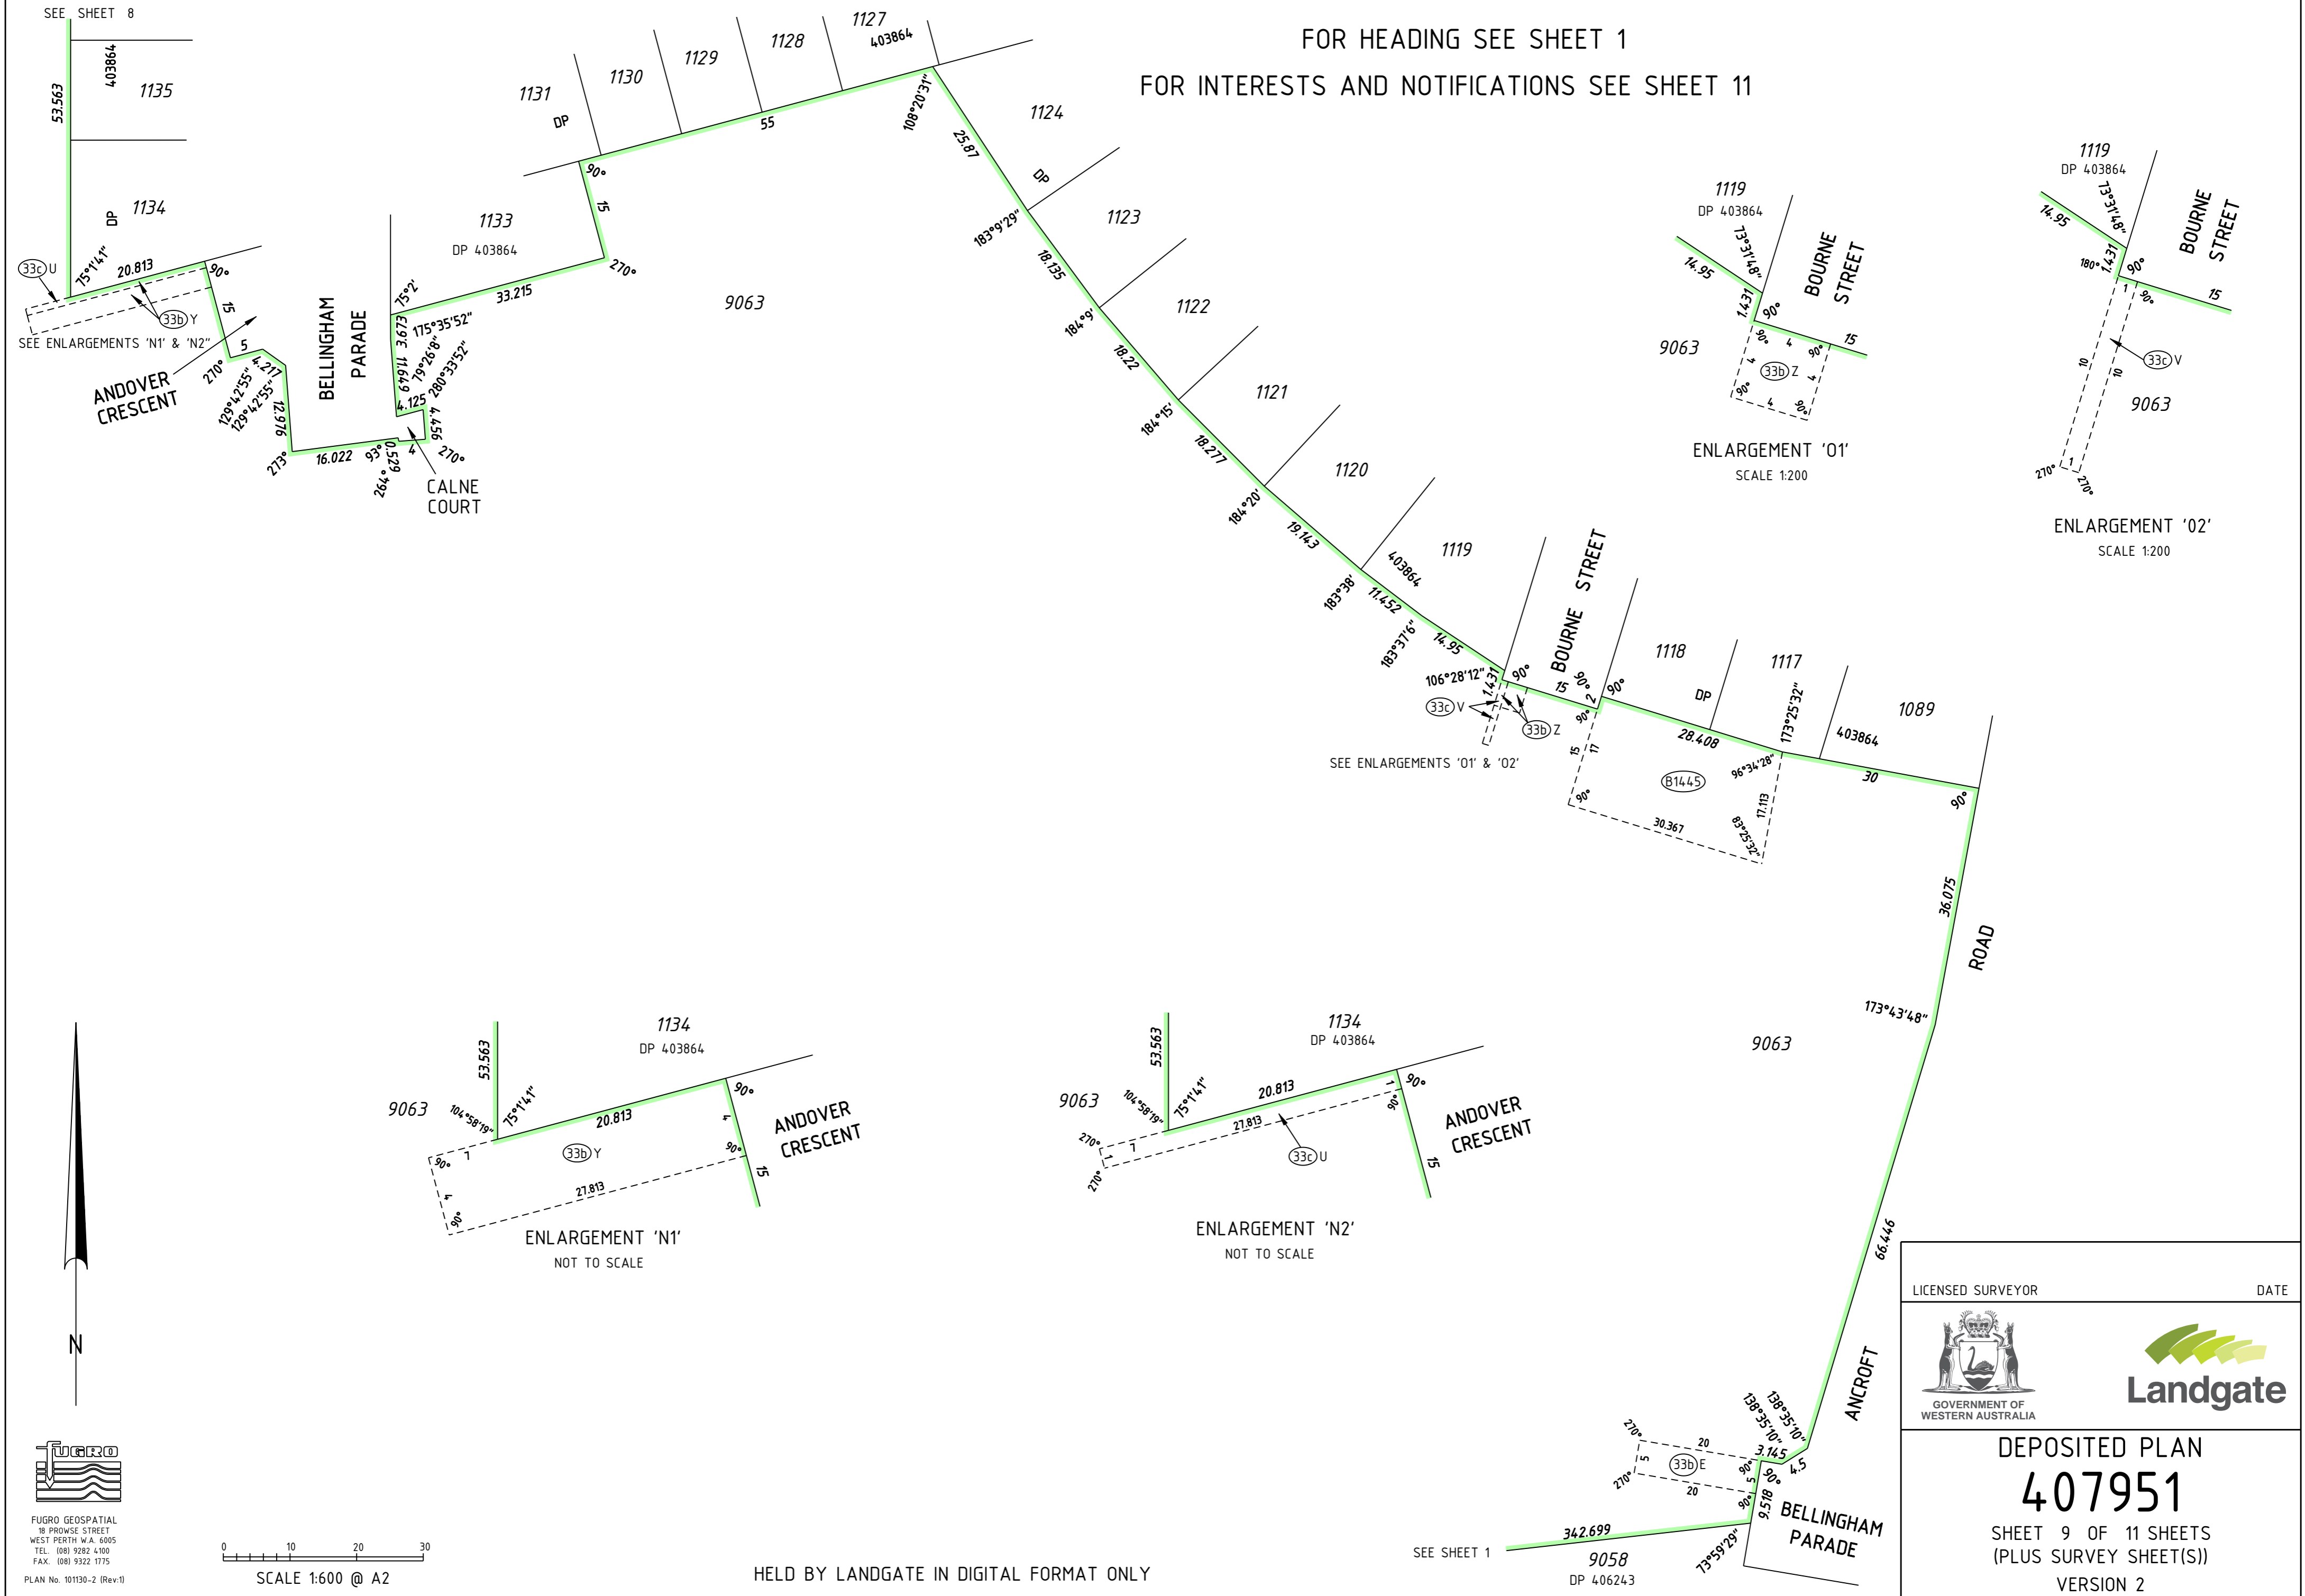

HELD BY LANDGATE IN DIGITAL FORMAT ONLY

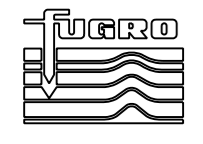


FUGRO GEOSPATIAL  
18 PROWSE STREET  
WEST PERTH W.A. 6005  
TEL (08) 9282 4100  
FAX (08) 9322 1175  
PLAN No. 101130-2 (Rev:1)

LICENSED SURVEYOR DATE




DEPOSITED PLAN  
**407951**  
SHEET 9 OF 11 SHEETS  
(PLUS SURVEY SHEET(S))  
VERSION 2

FOR HEADING SEE SHEET 1  
 FOR INTERESTS AND NOTIFICATIONS SEE SHEET 11

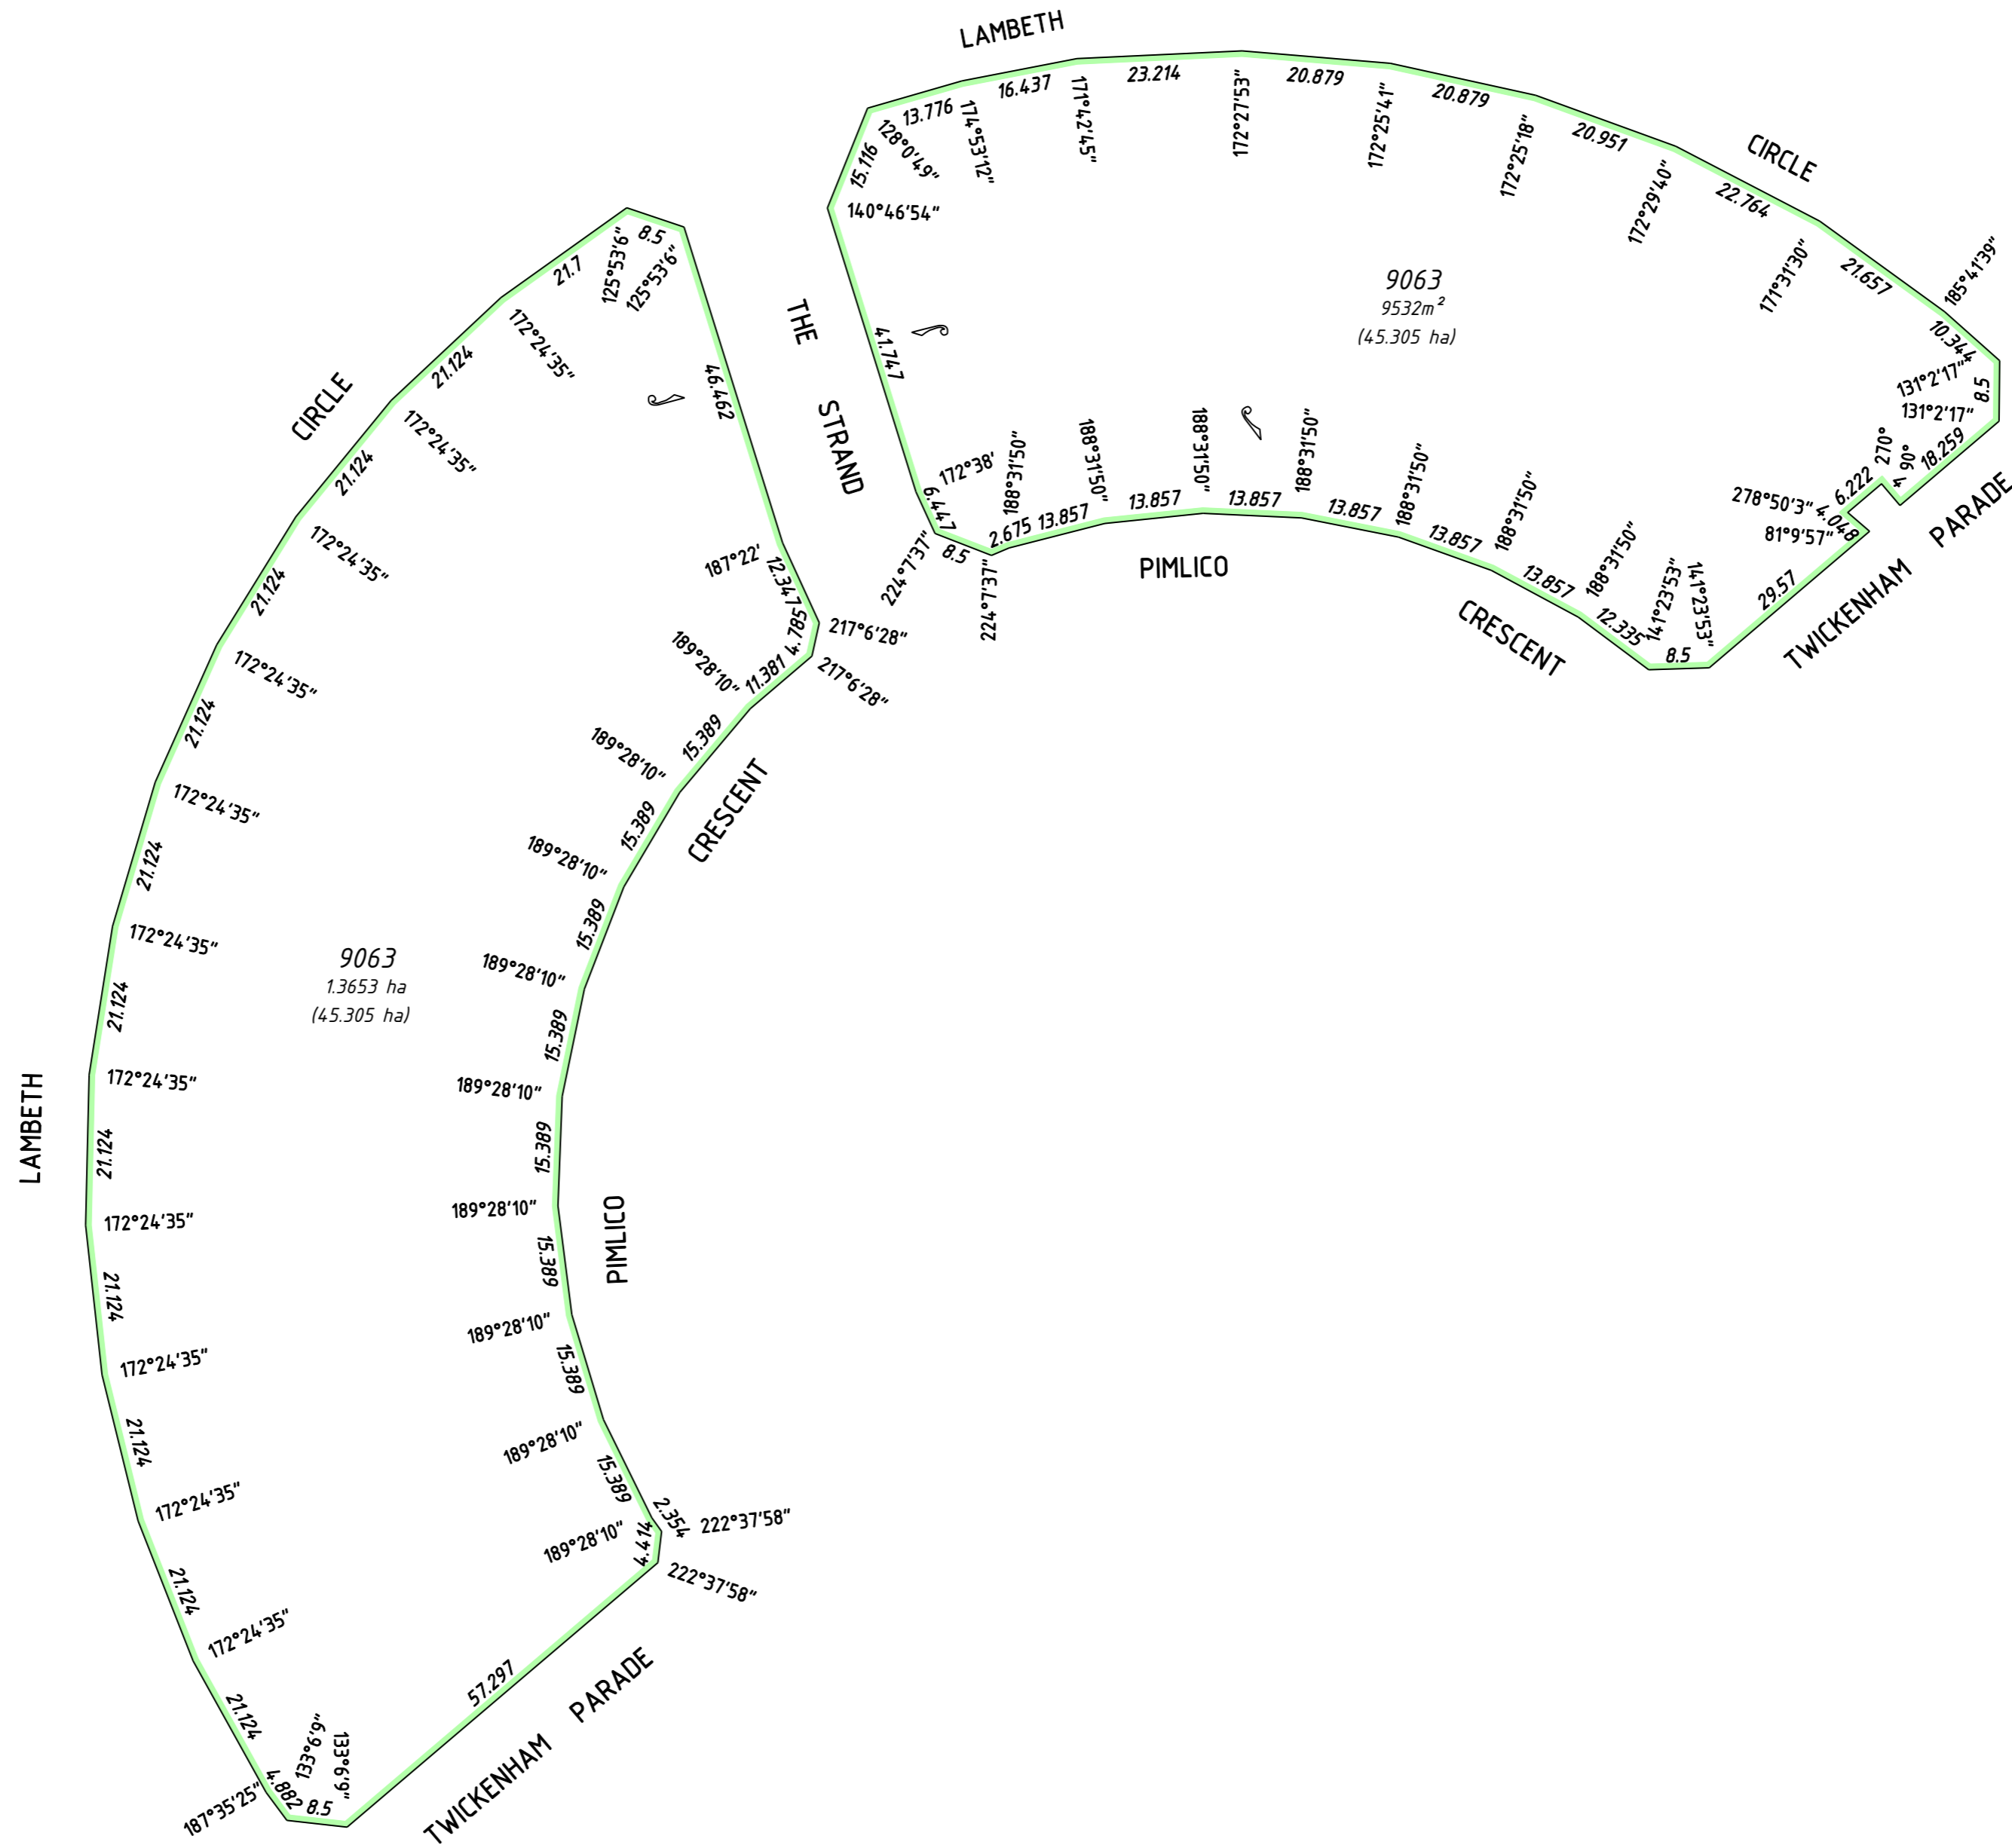

FUGRO GEOSPATIAL  
 18 PROWSE STREET  
 WEST PERTH W.A. 6005  
 TEL. (08) 9282 4100  
 FAX. (08) 9322 1775

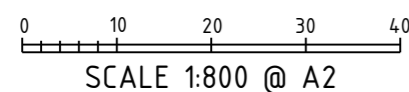

HELD BY LANDGATE IN DIGITAL FORMAT ONLY

LICENSED SURVEYOR

DATE



GOVERNMENT OF  
 WESTERN AUSTRALIA



DEPOSITED PLAN  
**407951**  
 SHEET 10 OF 11 SHEETS  
 (PLUS SURVEY SHEET(S))  
 VERSION 2

FOR HEADING SEE SHEET 1

INTERESTS AND NOTIFICATIONS

SUBJECT	PURPOSE	STATUTORY REFERENCE	ORIGIN	LAND BURDENED	BENEFIT TO	COMMENTS
⑥C, ⑥D, ⑥F & ⑥G	EASEMENT (SEWERAGE)	SECTION 167 OF THE P & D ACT REG. 6	DP 58621	LOT 9063	WATER CORPORATION	
⑥E	EASEMENT (WATER SUPPLY)	SECTION 167 OF THE P & D ACT REG. 6	DP 58621	LOT 9063	WATER CORPORATION	
③③bN	EASEMENT (WATER SUPPLY)	SECTION 167 OF THE P & D ACT REG. 33(b)	DP 403838	LOT 9063	WATER CORPORATION	
③③bX	EASEMENT (WATER SUPPLY)	SECTION 167 OF THE P & D ACT REG. 33(b)	DP 403864	LOT 9063	WATER CORPORATION	
③③bY	EASEMENT (WATER SUPPLY)	SECTION 167 OF THE P & D ACT REG. 33(b)	DP 403864	LOT 9063	WATER CORPORATION	
③③bZ	EASEMENT (WATER SUPPLY)	SECTION 167 OF THE P & D ACT REG. 33(b)	DP 403864	LOT 9063	WATER CORPORATION	
③③cT	EASEMENT (ELECTRICITY SUPPLY)	SECTION 167 OF THE P & D ACT REG. 33(c)	DP 403864	LOT 9063	ELECTRICITY NETWORKS CORPORATION	
③③cU	EASEMENT (ELECTRICITY SUPPLY)	SECTION 167 OF THE P & D ACT REG. 33(c)	DP 403864	LOT 9063	ELECTRICITY NETWORKS CORPORATION	
③③cV	EASEMENT (ELECTRICITY SUPPLY)	SECTION 167 OF THE P & D ACT REG. 33(c)	DP 403864	LOT 9063	ELECTRICITY NETWORKS CORPORATION	
③③cW	EASEMENT (ELECTRICITY SUPPLY)	SECTION 167 OF THE P & D ACT REG. 33(c)	DP 403864	LOT 9063	ELECTRICITY NETWORKS CORPORATION	
⑧1445	EASEMENT	SECTION 136C OF THE T.L.A.	DP 403864 & DOC M949090	LOT 1117 ON DP 403864	LOT 9063 (B1445)	
③③bE	EASEMENT (SEWERAGE & WATER SUPPLY)	SECTION 167 OF THE P & D ACT REG. 33(b)	DP 406243	LOT 9063	WATER CORPORATION	
③③bD	EASEMENT (SEWERAGE)	SECTION 167 OF THE P & D ACT REG. 33(b)	DP 406251	LOT 9063	WATER CORPORATION	
③③bG	EASEMENT (WATER SUPPLY)	SECTION 167 OF THE P & D ACT REG. 33(b)	DP 406251	LOT 9063	WATER CORPORATION	
③③bF	EASEMENT (SEWERAGE)	SECTION 167 OF THE P & D ACT REG. 33(b)	DP 406251	LOT 9063	WATER CORPORATION	
③③cX	EASEMENT (ELECTRICITY SUPPLY)	SECTION 167 OF THE P & D ACT REG. 33(c)	DP 406251	LOT 9063	ELECTRICITY NETWORKS CORPORATION	
③③bB	EASEMENT (SEWERAGE)	SECTION 167 OF THE P & D ACT REG. 33(b)	DP 406265	LOT 9063	WATER CORPORATION	
③③bH	EASEMENT (SEWERAGE & WATER SUPPLY)	SECTION 167 OF THE P & D ACT REG. 33(b)	DP 406265	LOT 9063	WATER CORPORATION	
③③bJ	EASEMENT (SEWERAGE)	SECTION 167 OF THE P & D ACT REG. 33(b)	DP 406265	LOT 9063	WATER CORPORATION	
③③bK	EASEMENT (SEWERAGE)	SECTION 167 OF THE P & D ACT REG. 33(b)	DP 406265	LOT 9063	WATER CORPORATION	
③③bL	EASEMENT (SEWERAGE)	SECTION 167 OF THE P & D ACT REG. 33(b)	DP 407944	LOT 9063	WATER CORPORATION	
③③cY	EASEMENT (ELECTRICITY SUPPLY)	SECTION 167 OF THE P & D ACT REG. 33(c)	DP 407944	LOT 9063	ELECTRICITY NETWORKS CORPORATION	
③③bO	EASEMENT (SEWERAGE)	SECTION 167 OF THE P & D ACT REG. 33(b)	THIS PLAN	LOT 9063	WATER CORPORATION	
③③bP	EASEMENT (SEWERAGE)	SECTION 167 OF THE P & D ACT REG. 33(b)	THIS PLAN	LOT 9063	WATER CORPORATION	
	RESTRICTIVE COVENANT	SECTION 136D OF THE T.L.A.	THIS PLAN AND DOC	LOTS 1353-1359, 1371, 1372, 1410-1436, 1641, 1658-1664	LOTS 1353-1359, 1371, 1372, 1410-1436, 1641, 1658-1664	



FUGRO GEOSPATIAL  
18 PROWSE STREET  
WEST PERTH W.A. 6005  
TEL. (08) 9282 4100  
FAX. (08) 9322 1775

PLAN No. 101130-2 (Rev:1)

HELD BY LANDGATE IN DIGITAL FORMAT ONLY

LICENSED SURVEYOR

DATE



DEPOSITED PLAN  
**407951**  
SHEET 11 OF 11 SHEETS  
(PLUS SURVEY SHEET(S))  
VERSION 2

THIS SURVEY SHEET WILL BE  
REPLACED BY THE SURVEY DATA

SURVEY CARRIED OUT UNDER REG 26A  
SPECIAL SURVEY AREA GUIDELINES



FUGRO GEOSPATIAL  
18 PROWSE STREET  
WEST PERTH W.A. 6005  
TEL. (08) 9282 4100  
FAX. (08) 9322 1175  
PLAN No. 101130-2 (Rev:1)

HELD BY LANDGATE IN DIGITAL FORMAT ONLY

LICENSED SURVEYOR

DATE



GOVERNMENT OF  
WESTERN AUSTRALIA



Landgate

DEPOSITED PLAN

407951

SURVEY SHEET